

STORM WATER DRAIN NO. 376 (PART A)

84753

TO SERVE

NEWMARKET OFFICE 2ND

OCA NO. 751498

CITY OF WICHITA PROJECT NO. 468-84753

CITY OF WICHITA, KANSAS

JAMES L. ARMOUR, P.E. - CITY ENGINEER

DEVELOPER CONTACT


MR. DAVID HAMBRICK
NEWMARKET OFFICE, L.L.C.
727 N. WACO, SUITE 400
WICHITA, KANSAS 67203
(316) 263-3201

INDEX OF SHEETS

1. TITLE SHEET
2. KEY MAP AND GENERAL NOTES
3. PLAT
4. PLAT COORDINATES POINTS
5. SITE GRADING PLAN
6. EROSION CONTROL PLAN
- 7-10. EROSION CONTROL DETAILS

EARTHWORK

EXCAVATION 24,150 CU. YDS.
COMPACTED FILL 19,320 CU. YDS.

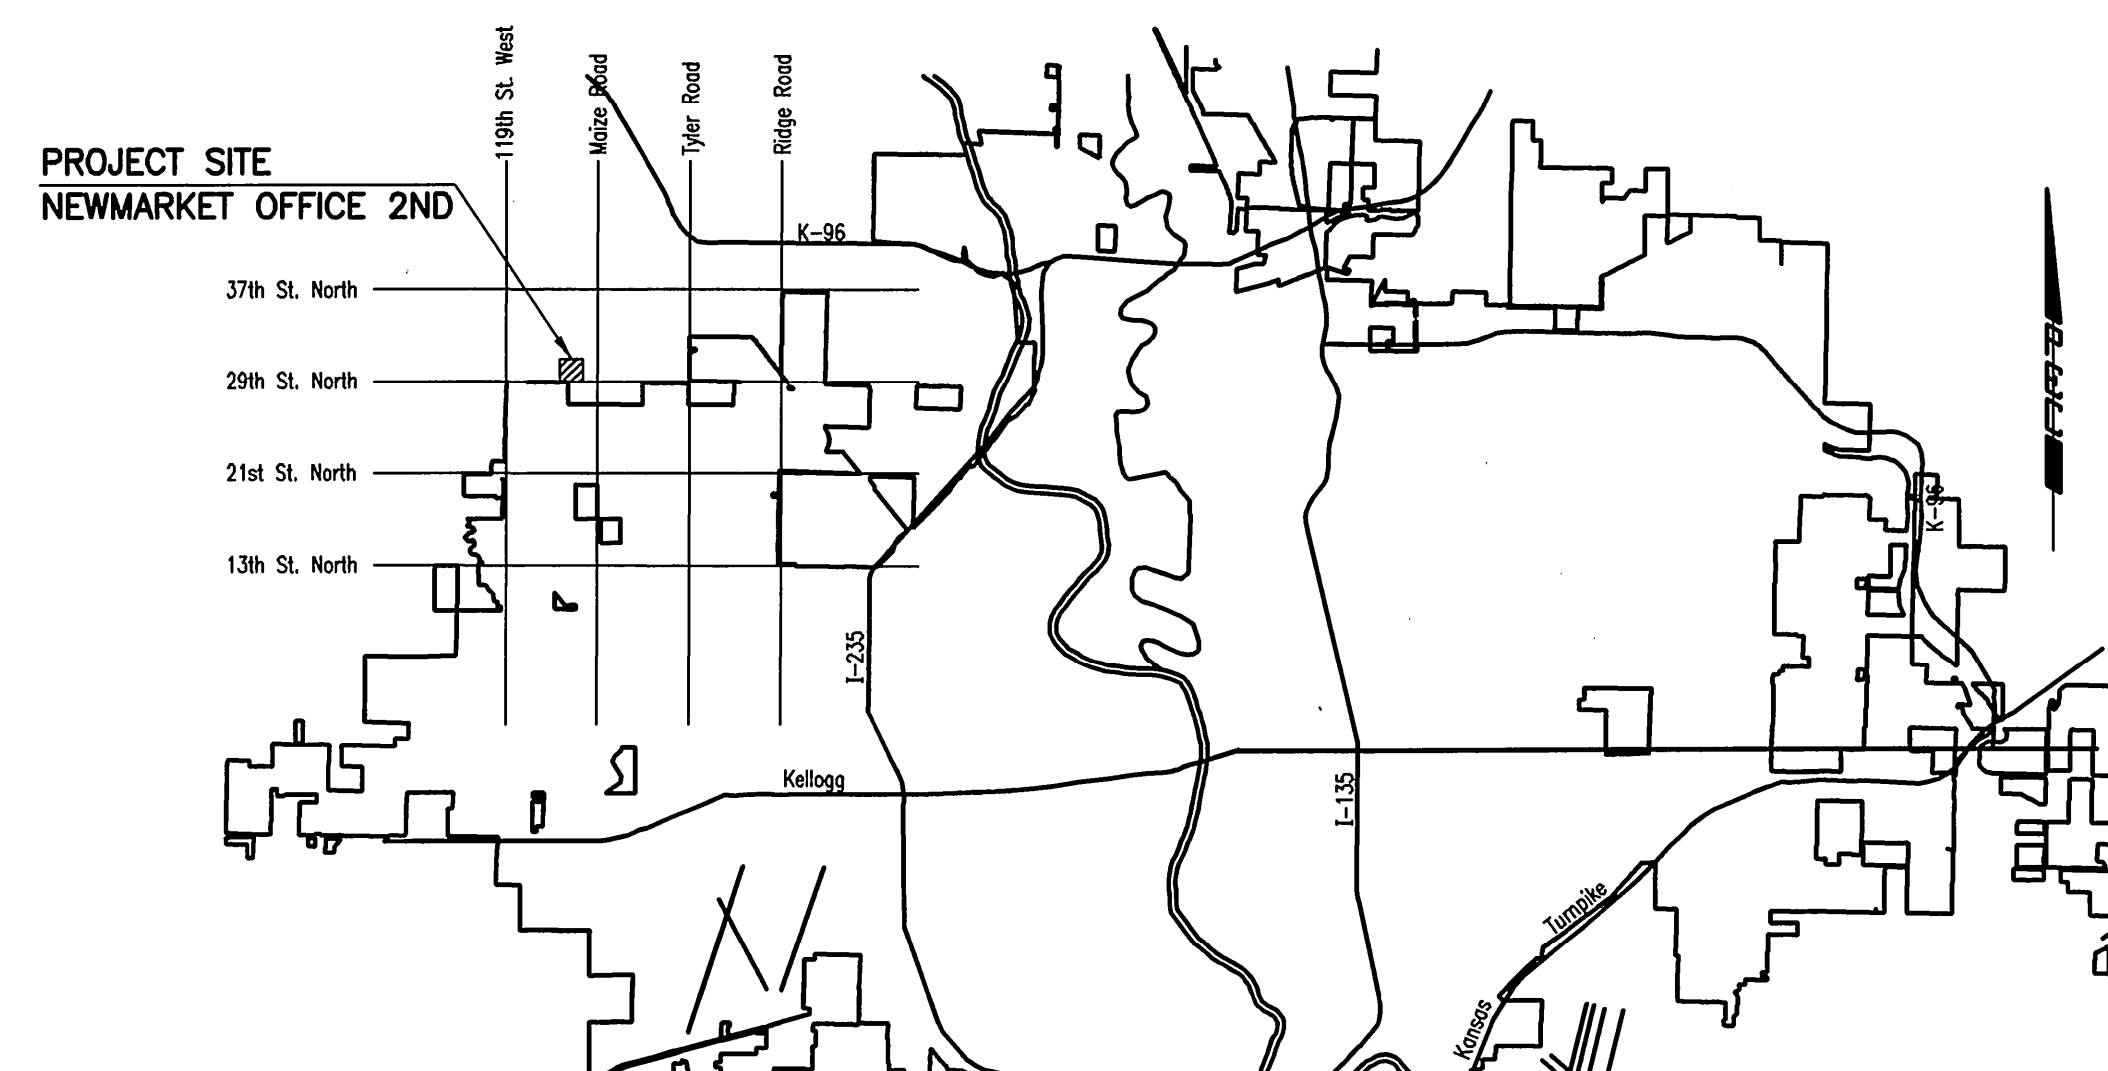

LOCATION MAP

CONSTRUCTION SCHEDULE/SEQUENCE

THE CONTRACTOR FOR EACH OF THE FOLLOWING PROJECTS SHALL COORDINATE THEIR EFFORTS SUCH THAT ANY NECESSARY SIMULTANEOUS CONSTRUCTION CAN PROCEED CONCURRENTLY WITHOUT CAUSING UNDUE DELAYS SO THAT CONSTRUCTION CAN BE COMPLETED WITHIN THE TIME FRAME AS OUTLINED IN THE SPECIAL PROVISIONS.

SANITARY SEWER (468-84751)
WATER DISTRIBUTION SYSTEM (448-90523)
STORM WATER DRAIN (468-84753)
PAVING AND INCIDENTAL DRAINAGE (472-84990)

MAY 2011

PLANS PREPARED BY
PROFESSIONAL ENGINEERING CONSULTANTS, P.A.
ENGINEERS
WICHITA, KANSAS

