



The surface lift of AC Pavement shall be a nominal 2" thick and have a cross slope of 3/8" per foot. A final lift of more than 2 1/2" will not be allowed and the Contractor shall be required to place a level-up course in order to provide the required cross slope at the 2 1/2" or less final lift thickness. All cost associated with the level-up and surface course placement shall be considered SUBSIDIARY to the Measured Quantity Bid Item "AC Surface Pavement (BM-2, PG 70-28)".

**TYLER ROAD TYPICAL SECTION**  
Sta. 12+03.28 to Sta. 18+69.81

\* When the pavement extension is less than 6', the base course shall be 5" Reinforced Concrete. When the pavement extension is 6' or greater, the base course shall be 5" AC Pavement. See Detail, Sheet \_\_\_\_.

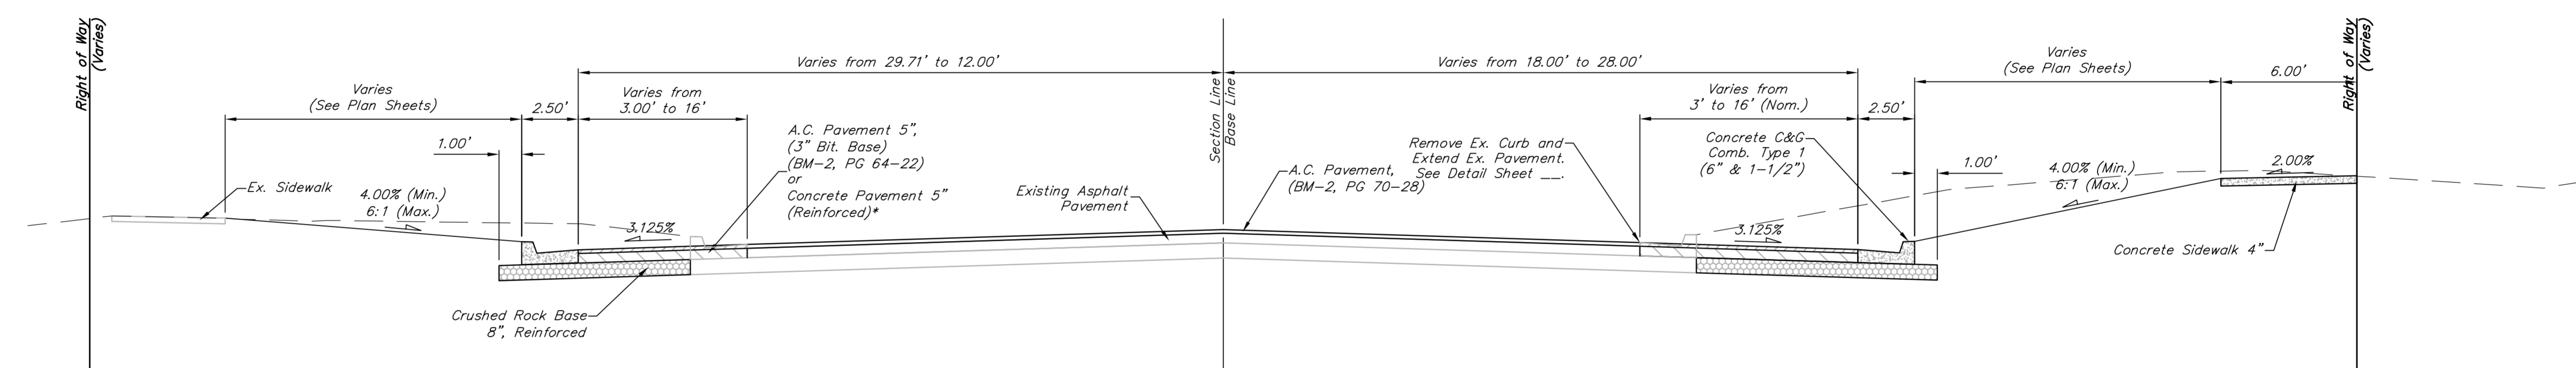

**TYLER ROAD TYPICAL SECTION**  
Sta. 18+69.81 to Sta. 20+25.00  
Sta. 22+25.00 to Sta. 28+19.38  
Sta. 40+94.07 to Sta. 41+25.00

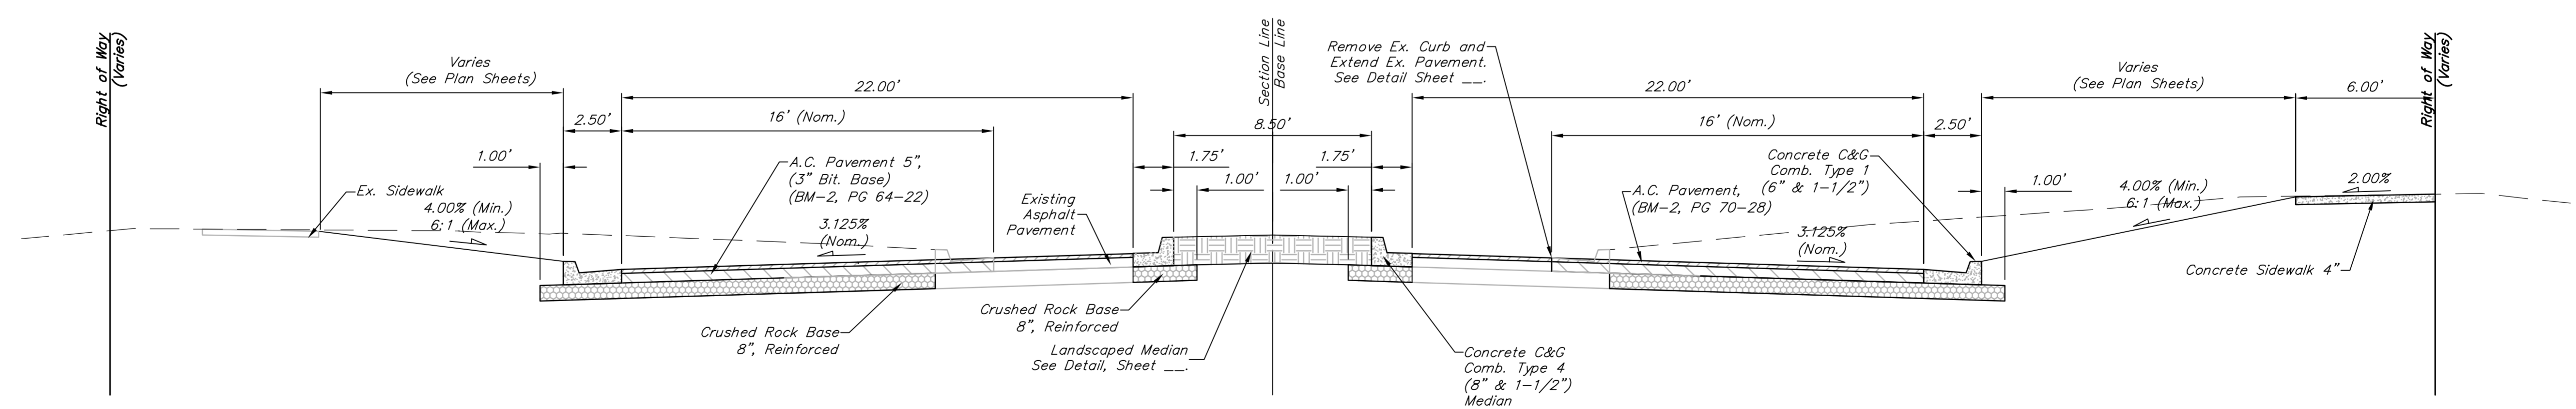

**TYLER ROAD TYPICAL SECTION**  
Sta. 20+25.00 to Sta. 22+25.00