

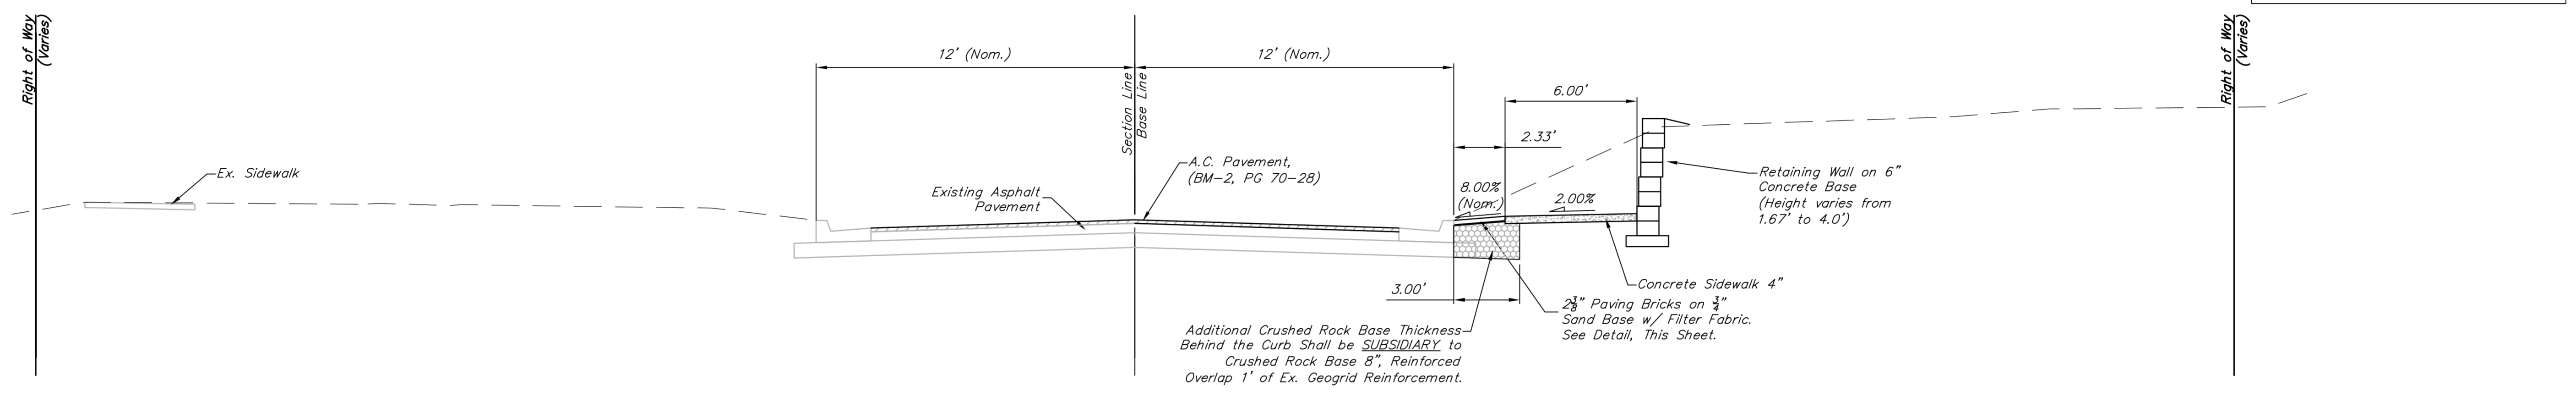


TYLER ROAD TYPICAL SECTION
Sta. 30+50.00 to Sta. 32+00.00

*
When the pavement extension is less than 6', the base course shall be 5" Reinforced Concrete. When the pavement extension is 6' or greater, the base course shall be 5" AC Pavement. See Detail, Sheet ____.

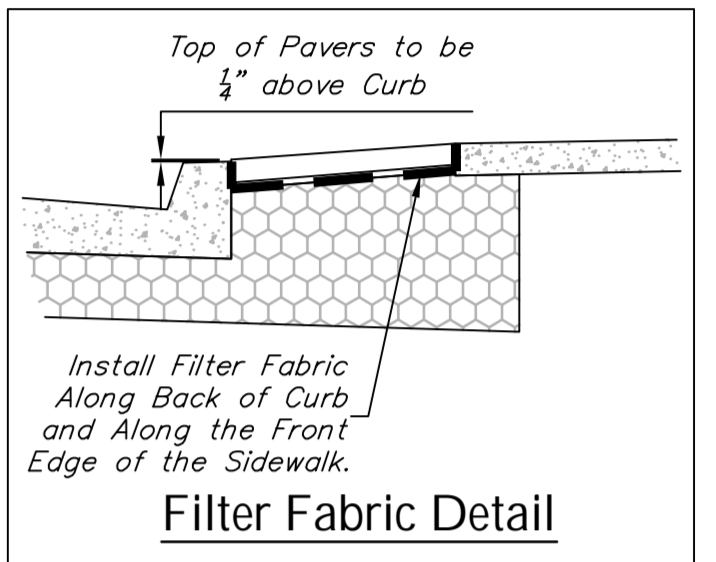

TYLER ROAD TYPICAL SECTION
Sta. 32+00.00 to Sta. 35+75.00

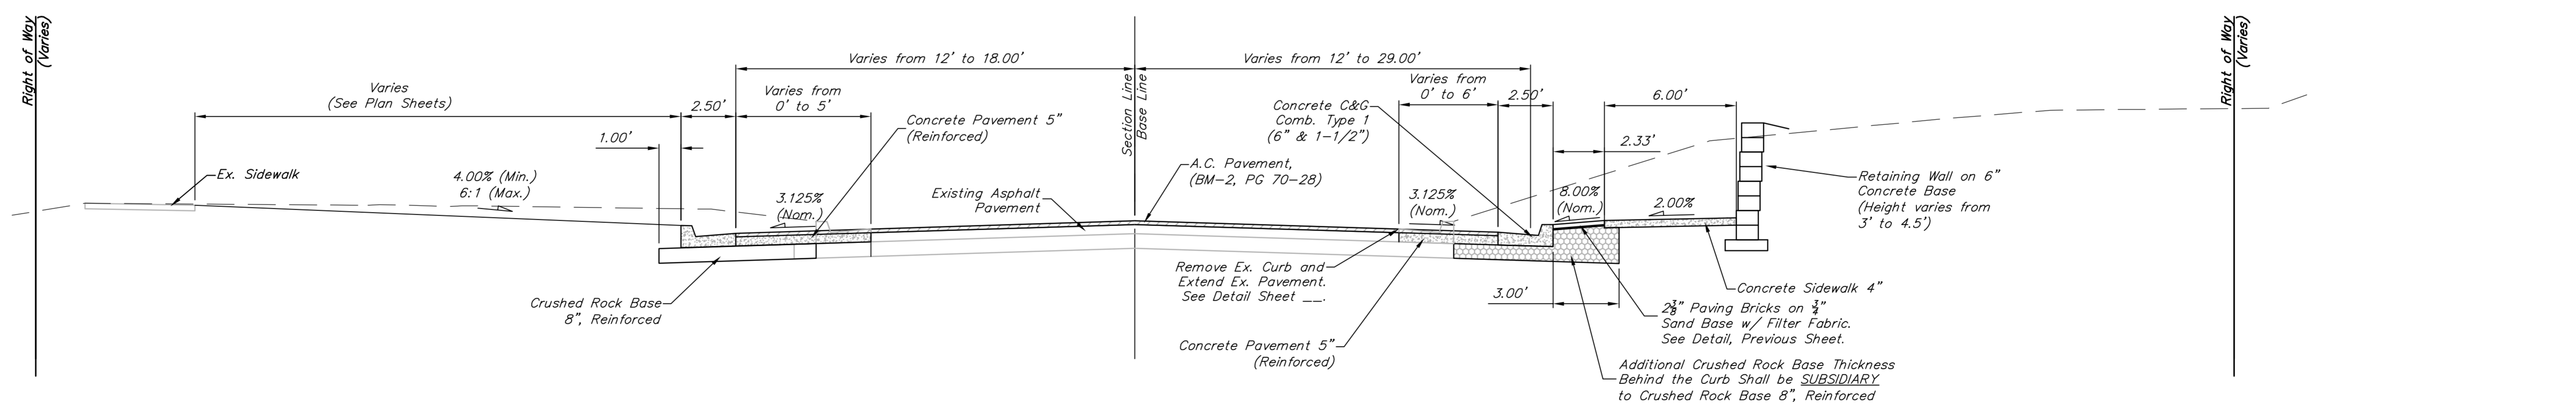

TYLER ROAD TYPICAL SECTION
Sta. Sta. 36+25.00 to Sta. 38+47.50

Drawing File: E:\Projects\Tyler - 21st to 29th\Civil 3d\Typical Sections.dwg

Design: TPV
Drawn: STAFF
Approved: TPV
Scale: NOTED

Project No. 10-12E575 CAPITAL IMPROVEMENT PROJECT
TYLER ROAD PAVING TYPICAL SECTIONS
TYLER ROAD - 21ST STREET NORTH to 29TH STREET NORTH

Baughman Company, P.A.
315 Ellis St. Wichita, KS 67211 P. 316-262-7271 F. 316-262-0149
TPVING | SURVEYING | PLANNING | LANDSCAPE ARCHITECTURE

July 2011
SHEET 5 OF 100