




SLAB REINFORCEMENT DETAIL

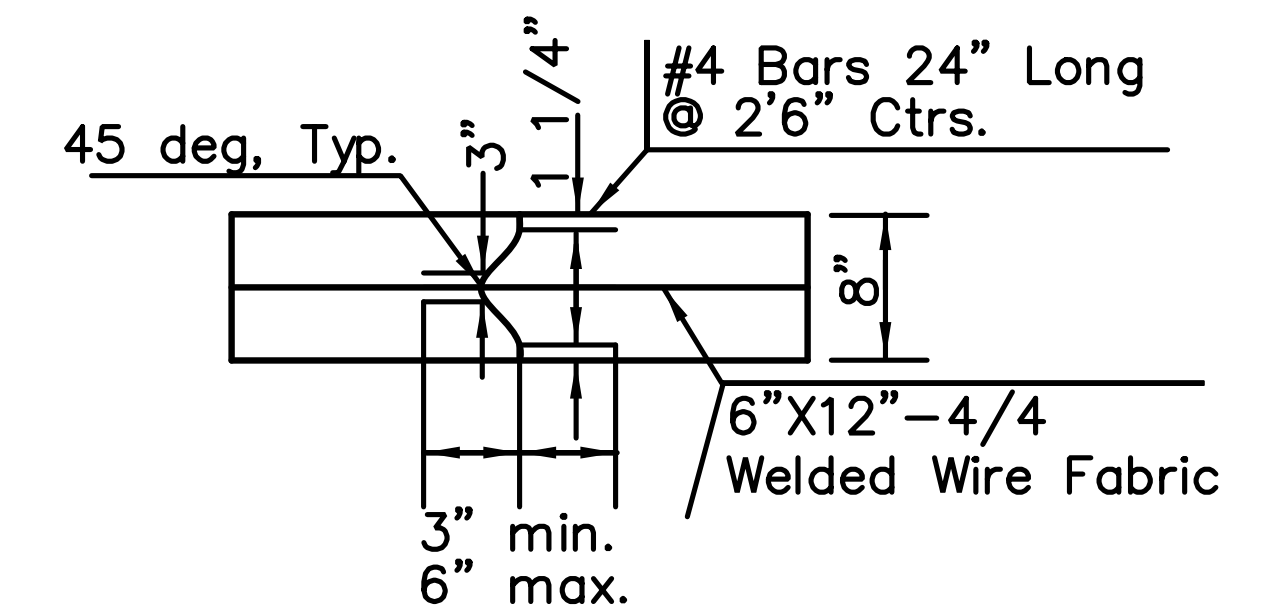


LONGITUDINAL CONSTRUCTION JOINT

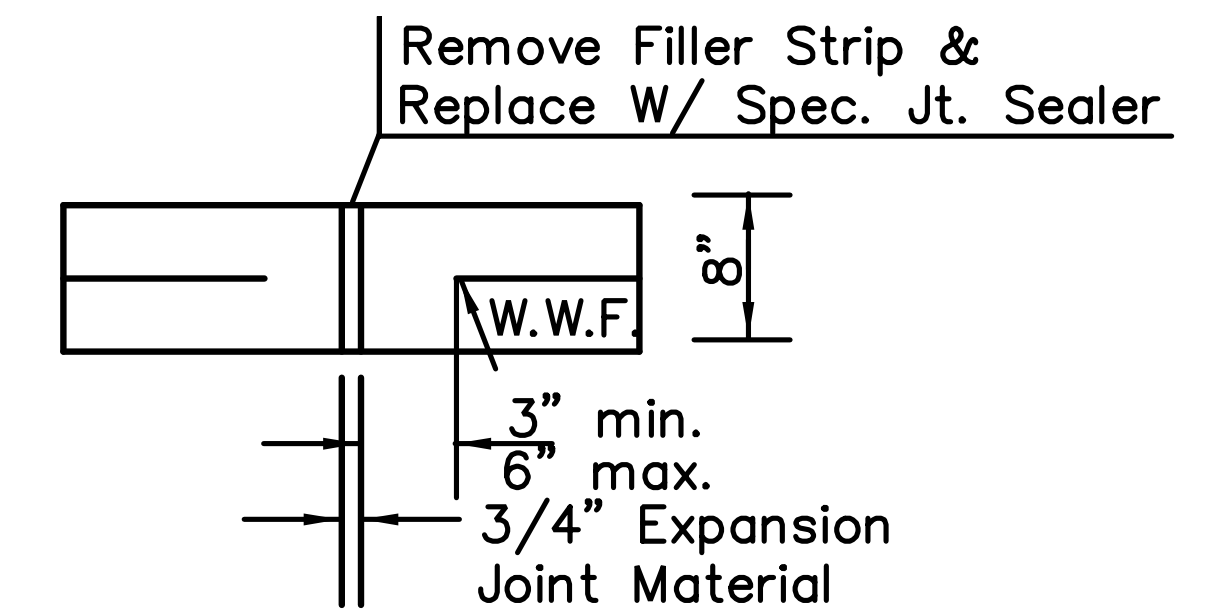

EXPANSION JOINT

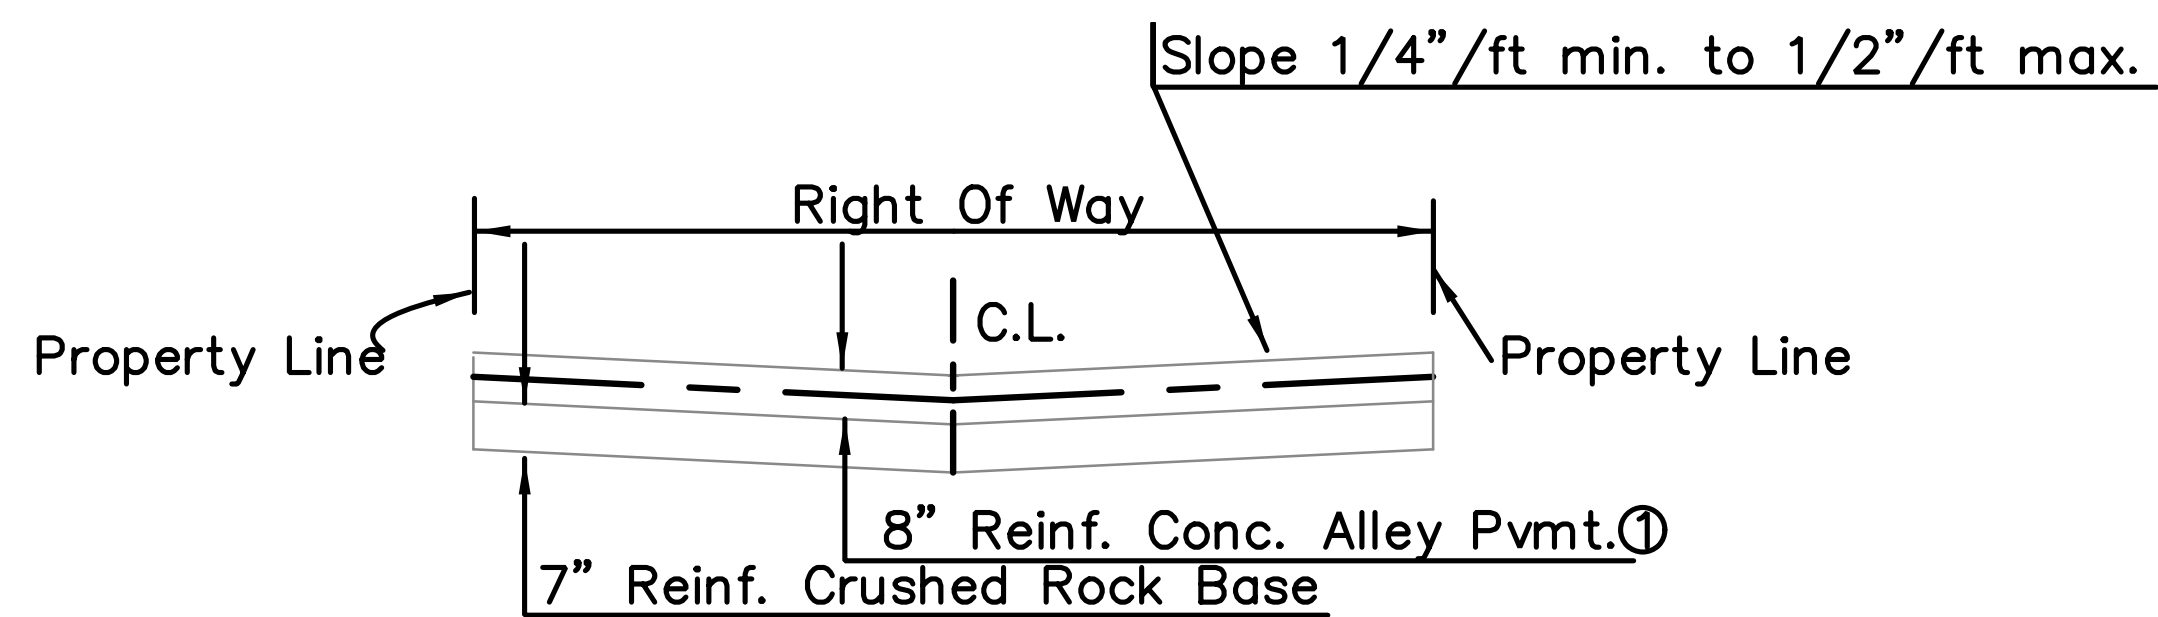

TYPICAL PAVEMENT SECTION

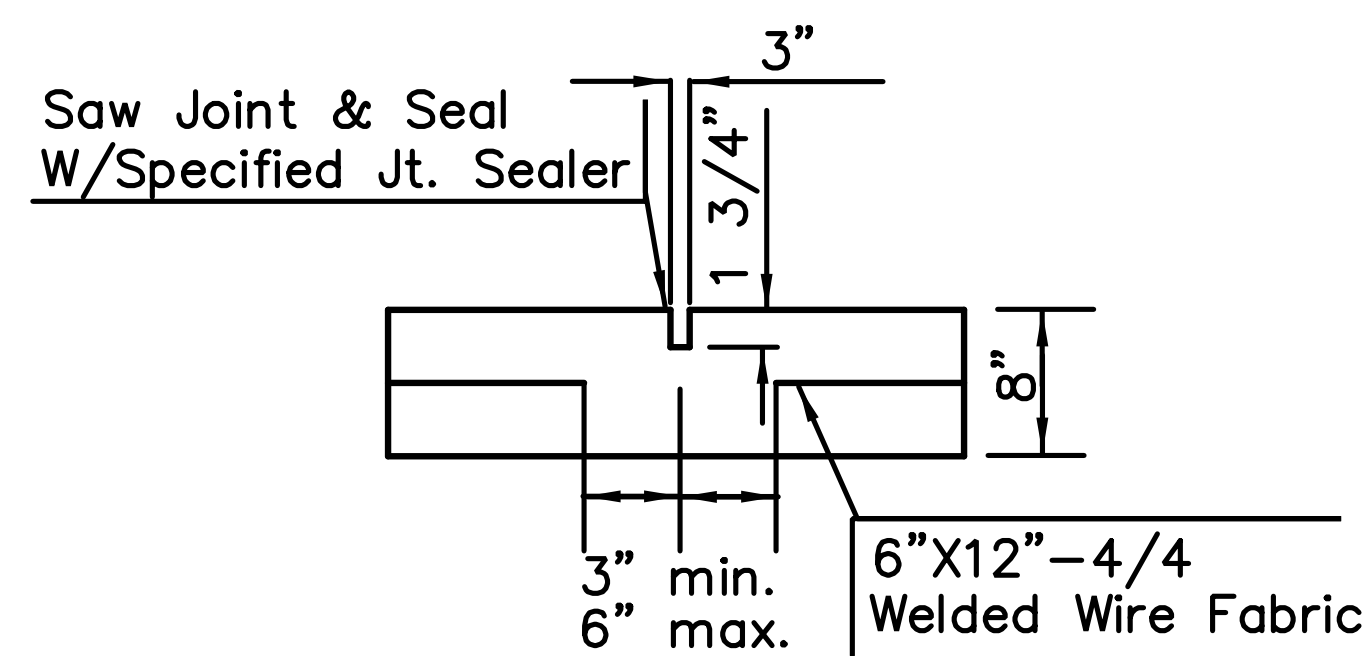

CONTRACTION JOINT

① 8" Reinf. Conc. Alley Pvmnt. to be paid for as Concrete Pavement (8")(Reinforced)

Plotted By: svb Date: 7/14/2011 9:45:45 AM
 FILE: I:\2010\10310\Standards\10310-Alley.dgn

<p>THE CITY OF WICHITA</p>	Reinforced Concrete Alley Paving Details	
	JAMES L. ARMOUR P.E. - CITY ENGINEER	
	PROJECT NUMBER 472-84920	INDEX CODE 707027
	DATE	SHEET R21 OF 101