
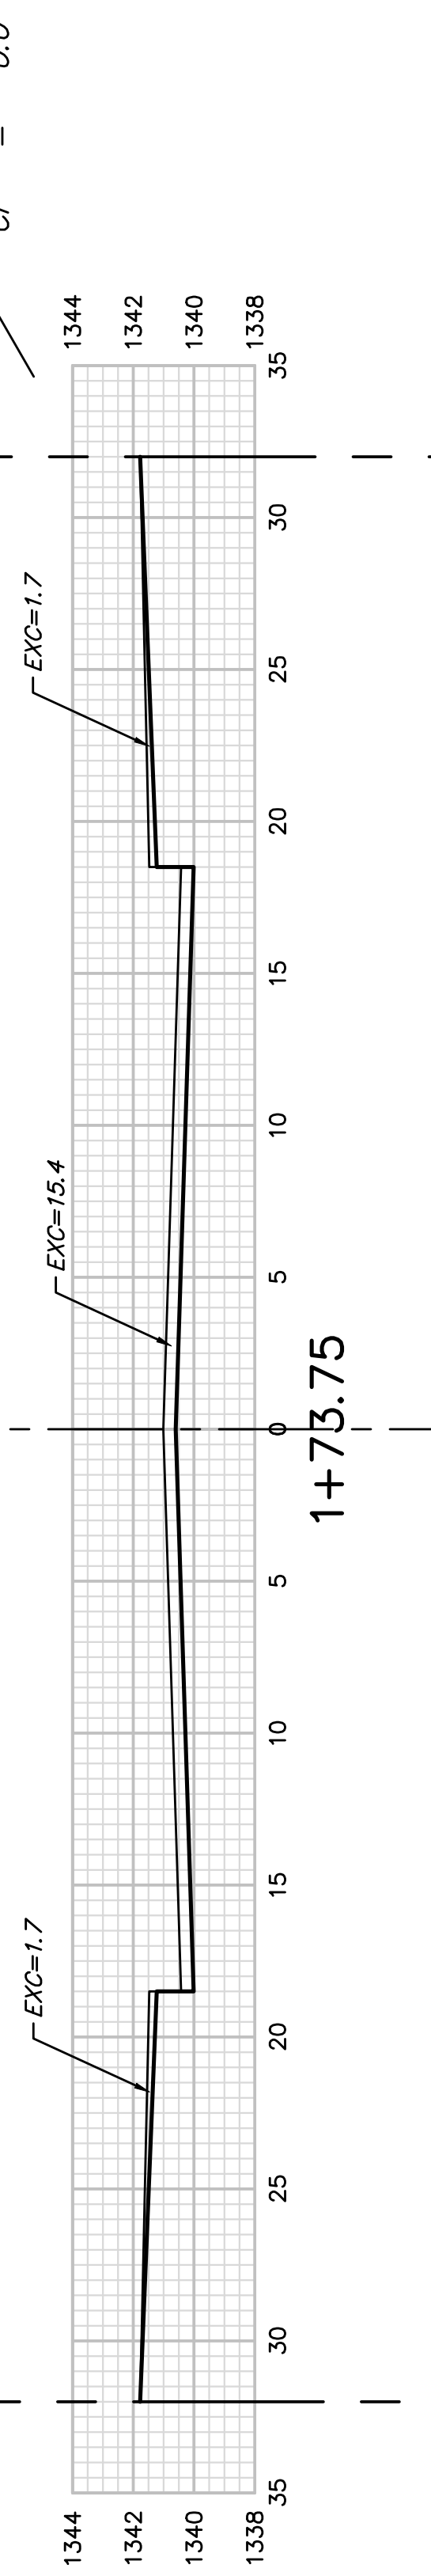
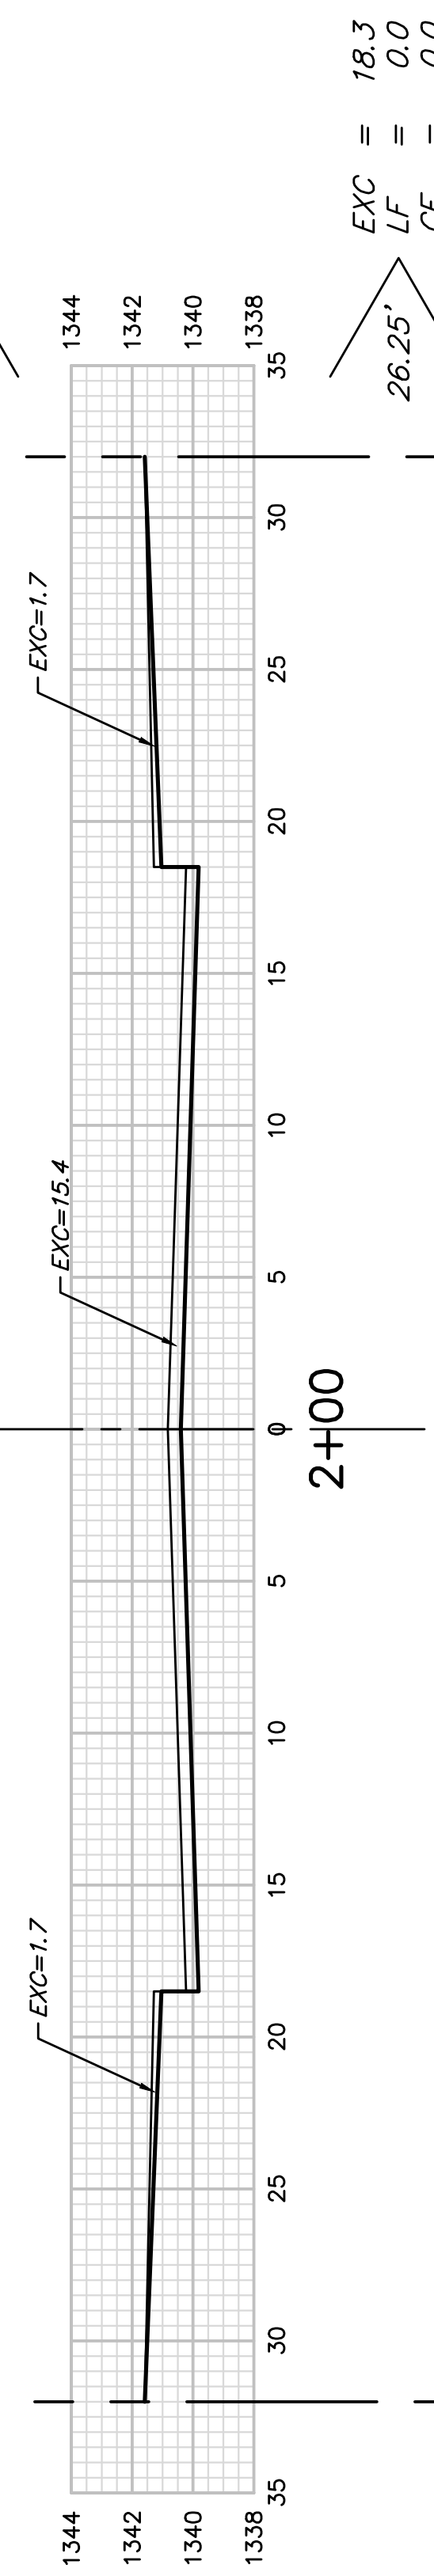
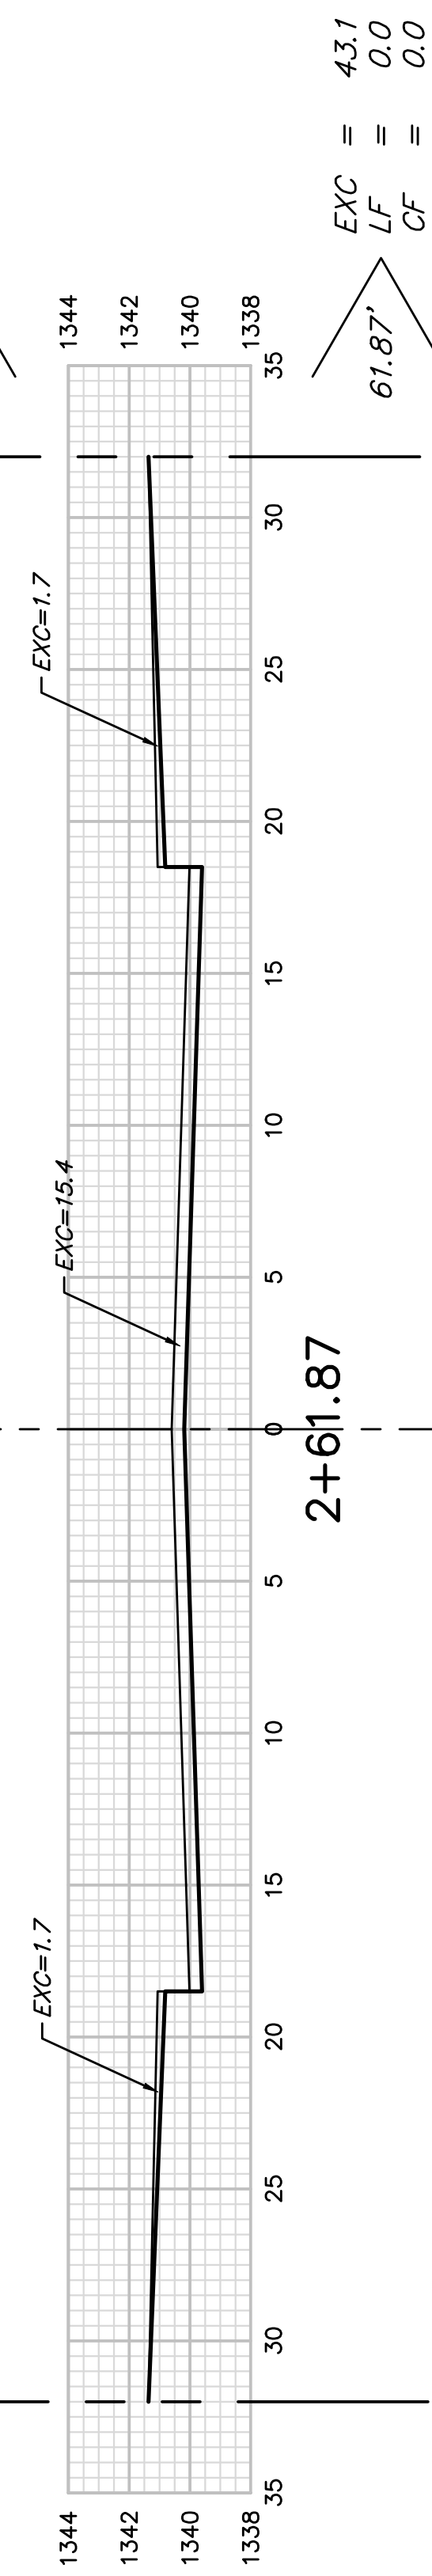
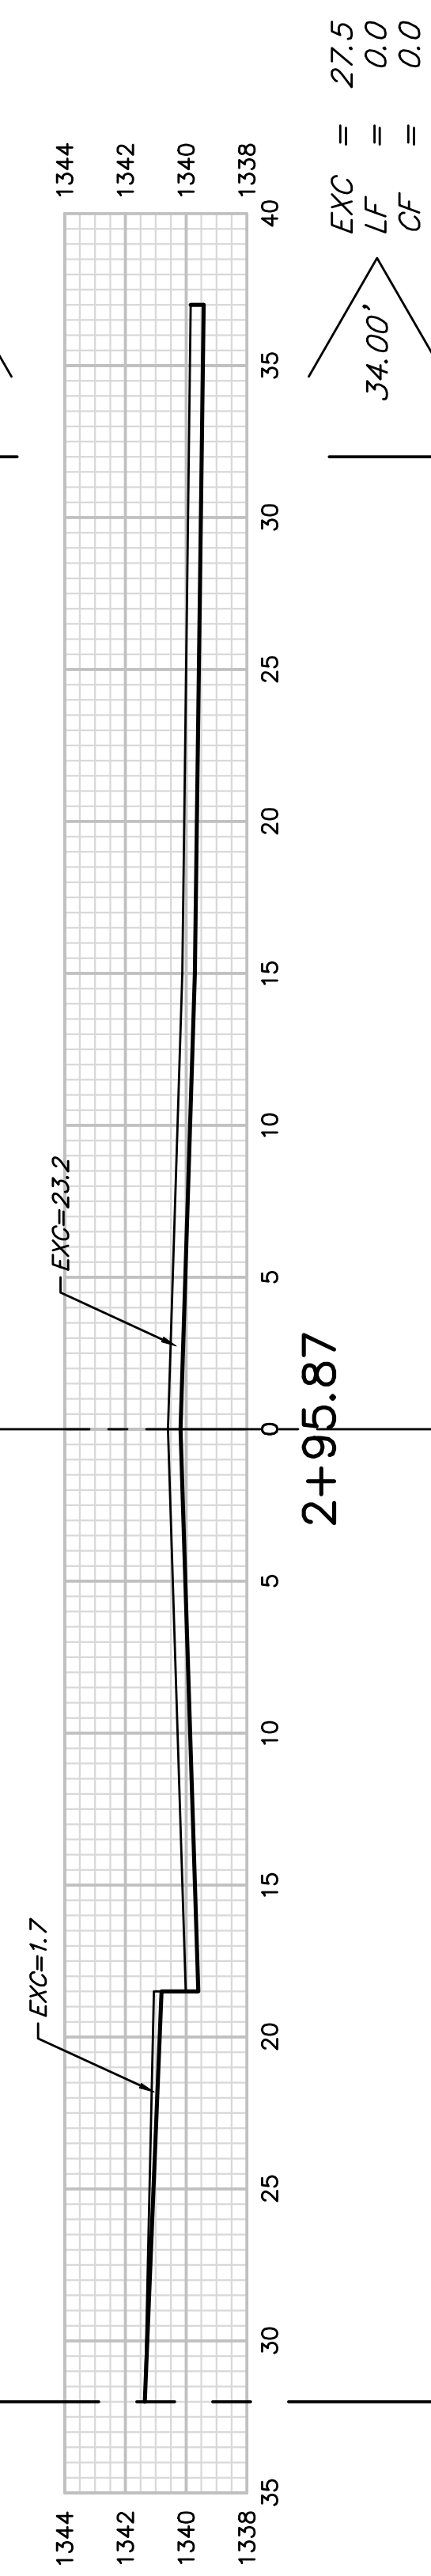
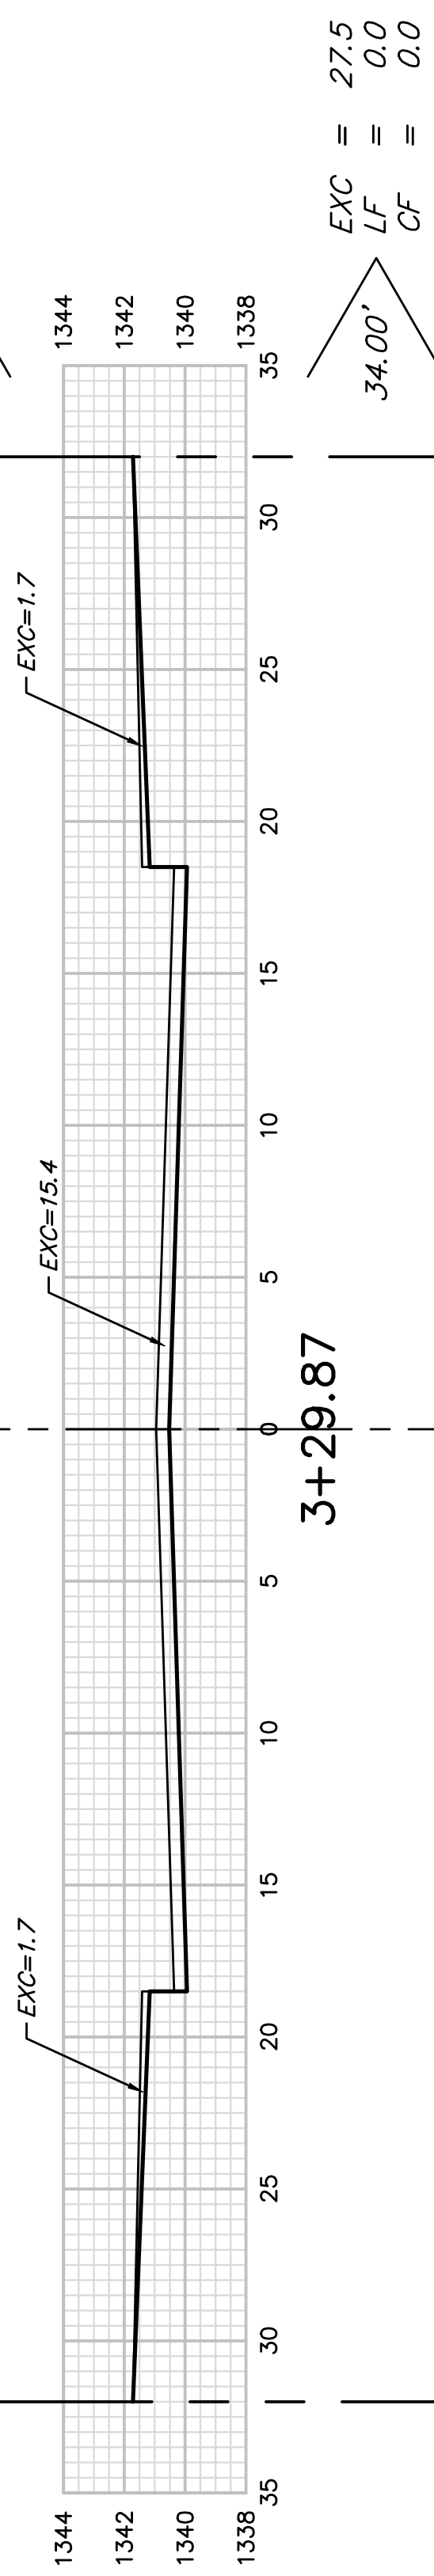
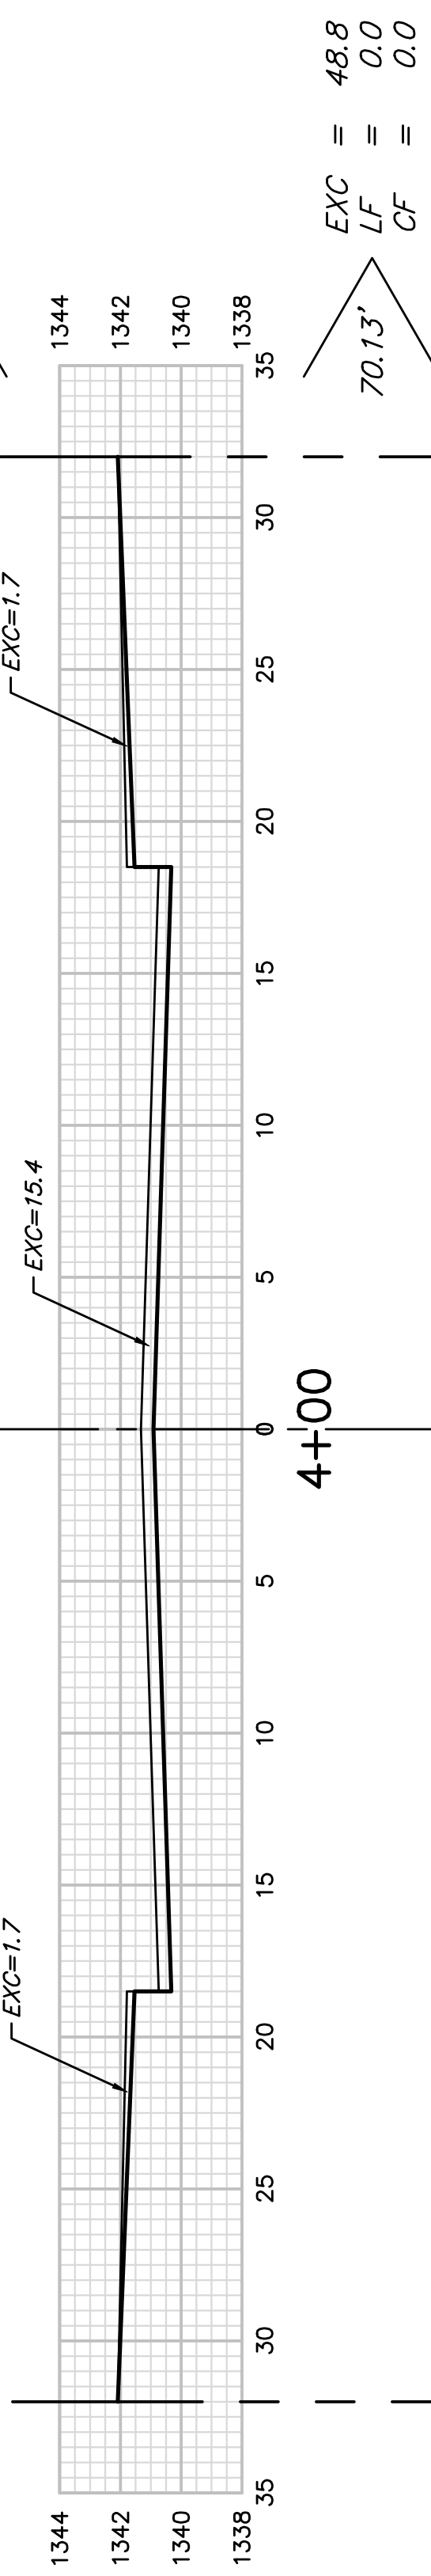
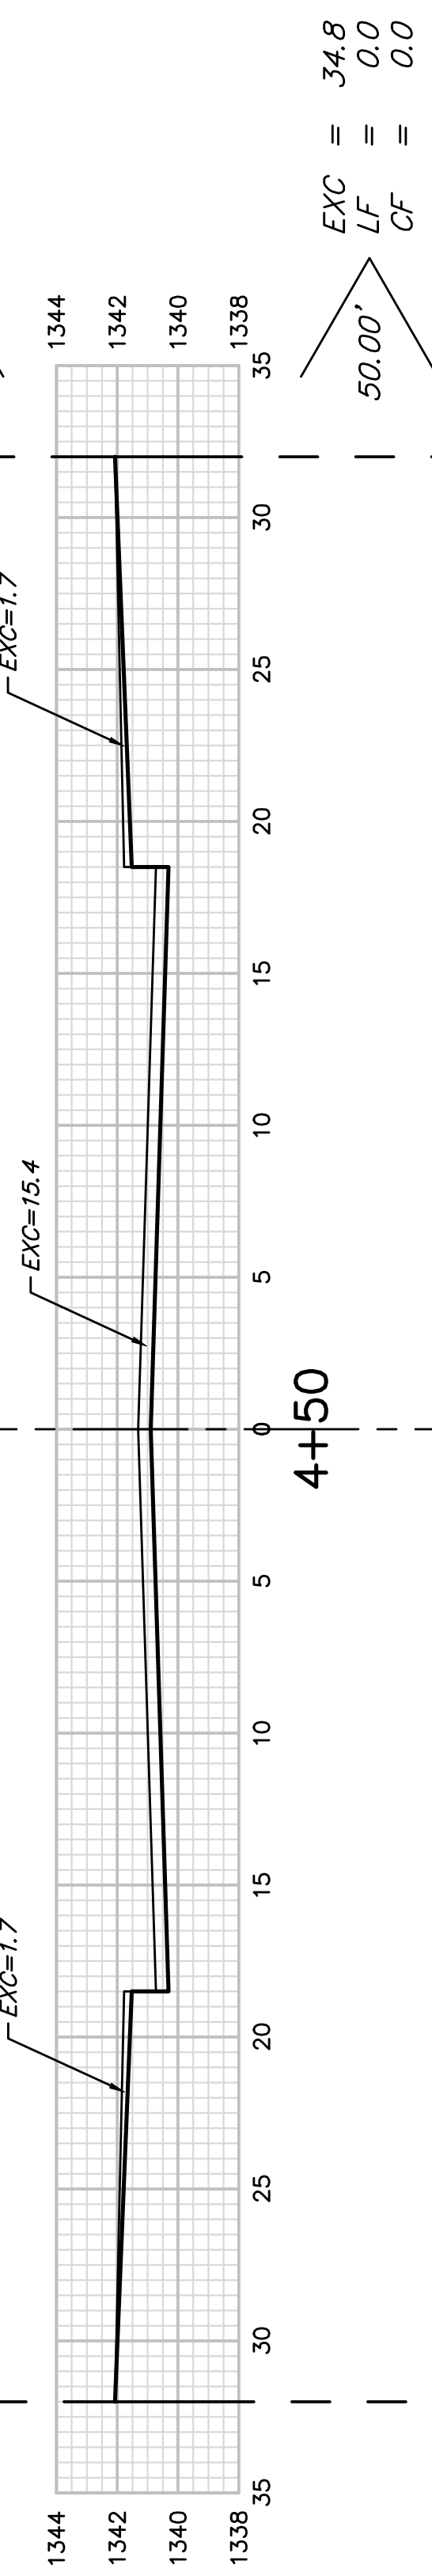
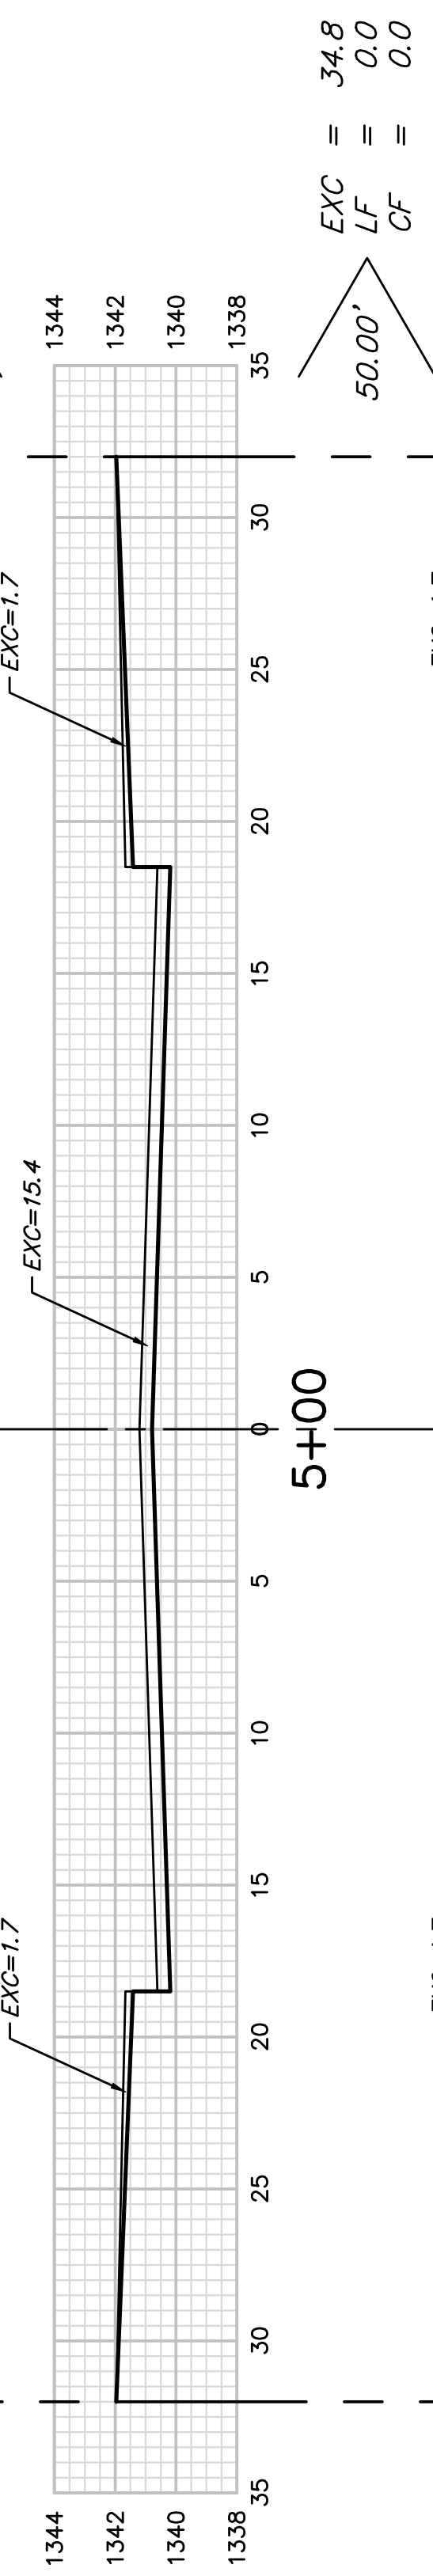
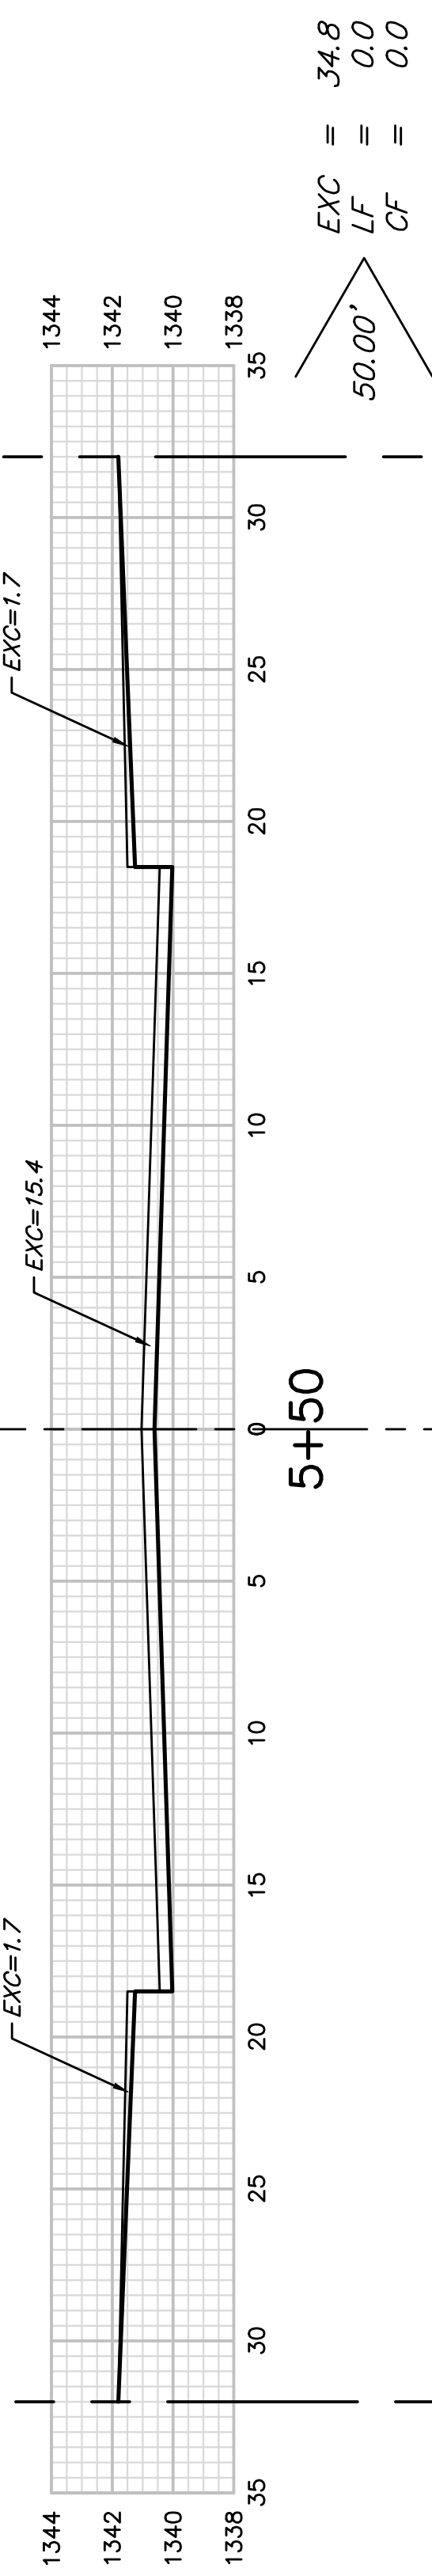


R/W

R/W

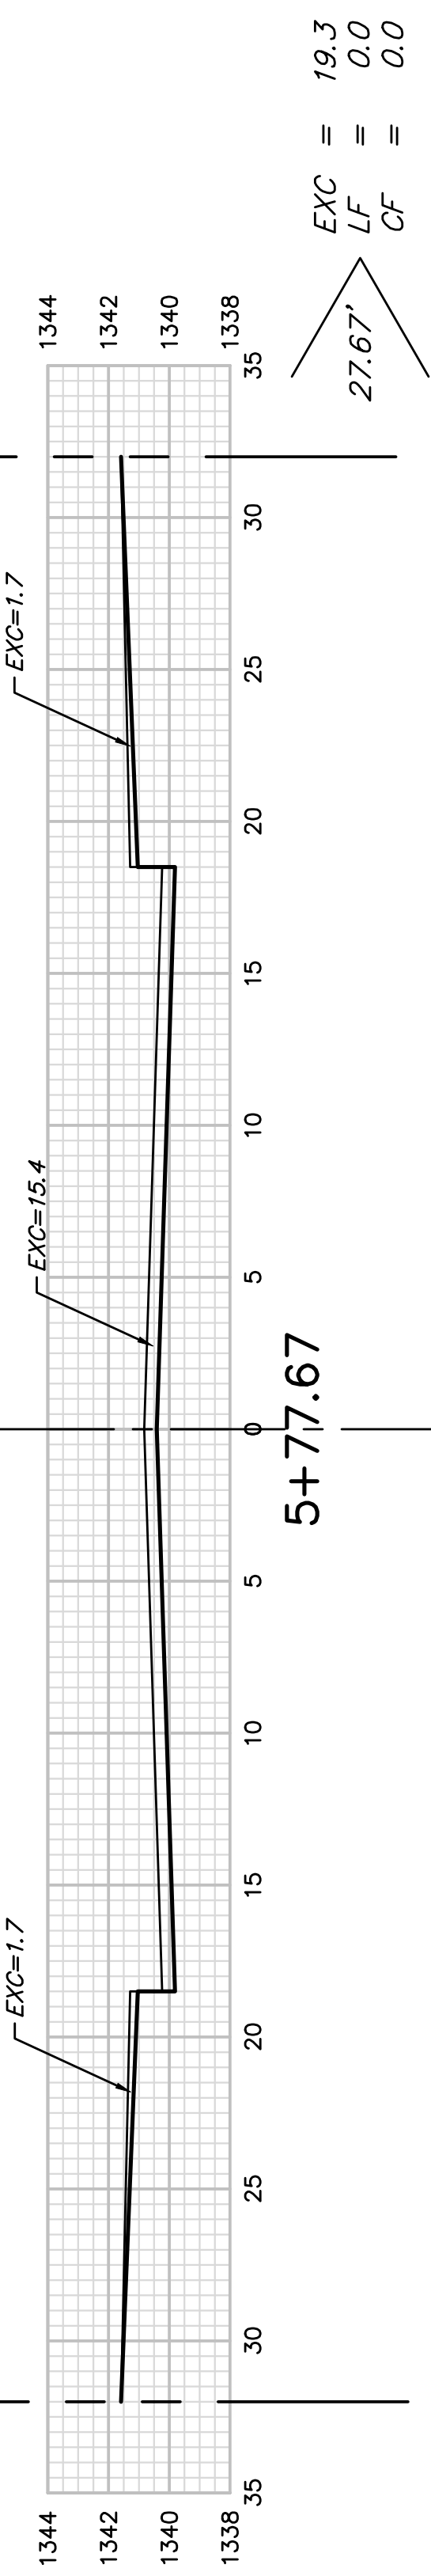

R/W

R/W

LIMJEL

Sheet Totals  
 Excavation = 288.9 C.Y.  
 Loose Fill = 0.0 C.Y.  
 Compacted Fill = 0.0 C.Y.

