



R/W

R/W


EXC = 20.2
LF = 0.0
CF = 0.0
25.00'

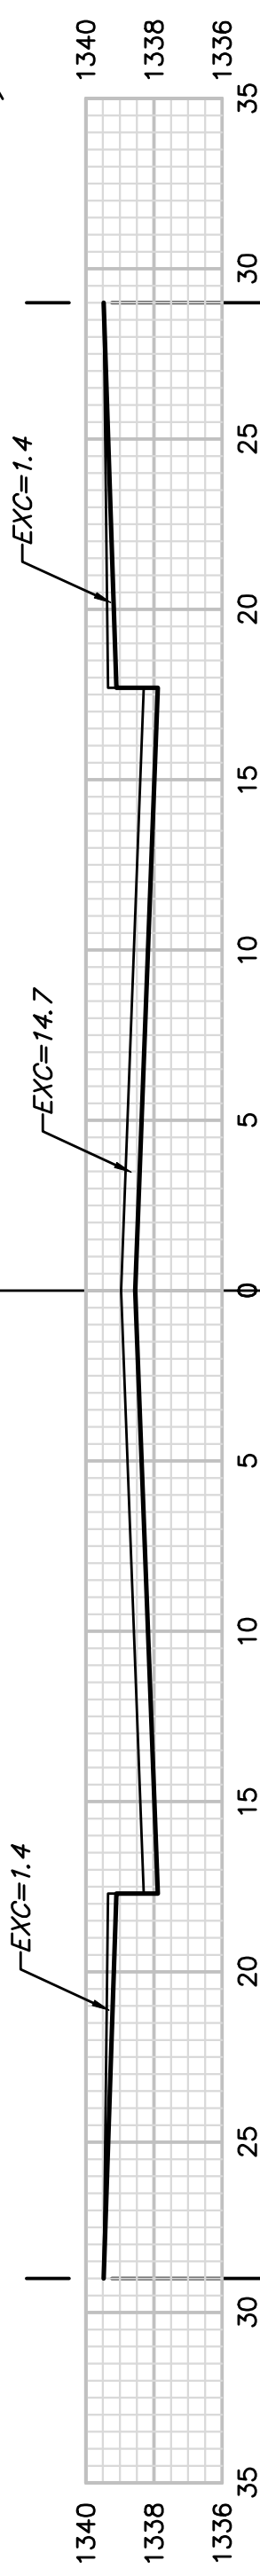


EXC = 36.9
LF = 0.0
CF = 0.0
56.99'

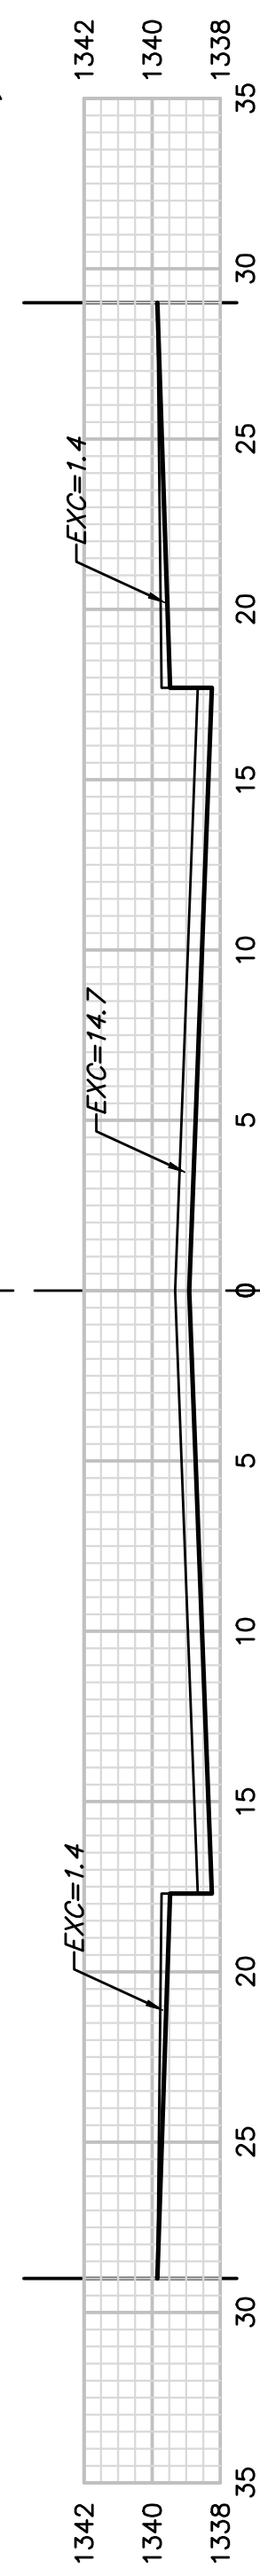


EXC = 32.4
LF = 0.0
CF = 0.0
50.00'

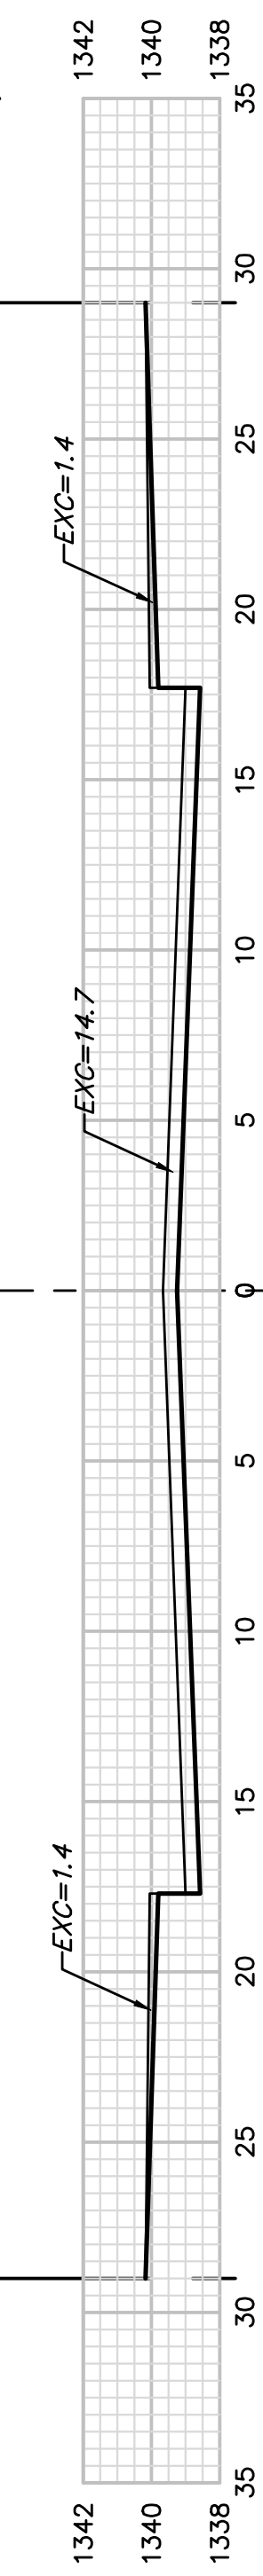


EXC = 32.4
LF = 0.0
CF = 0.0
50.00'

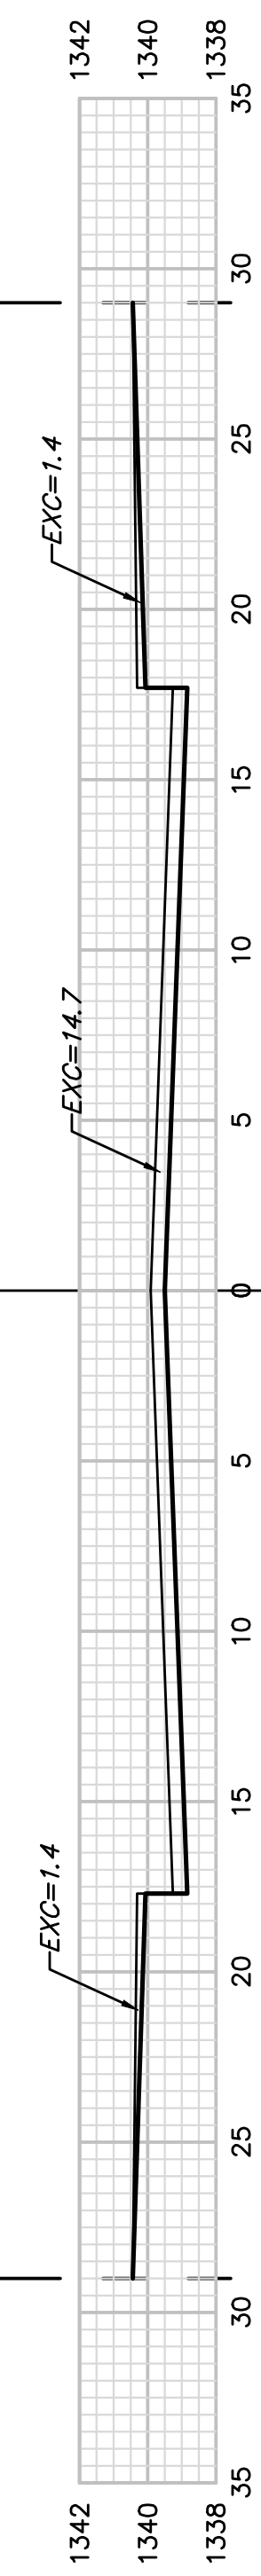


EXC = 32.4
LF = 0.0
CF = 0.0
50.00'

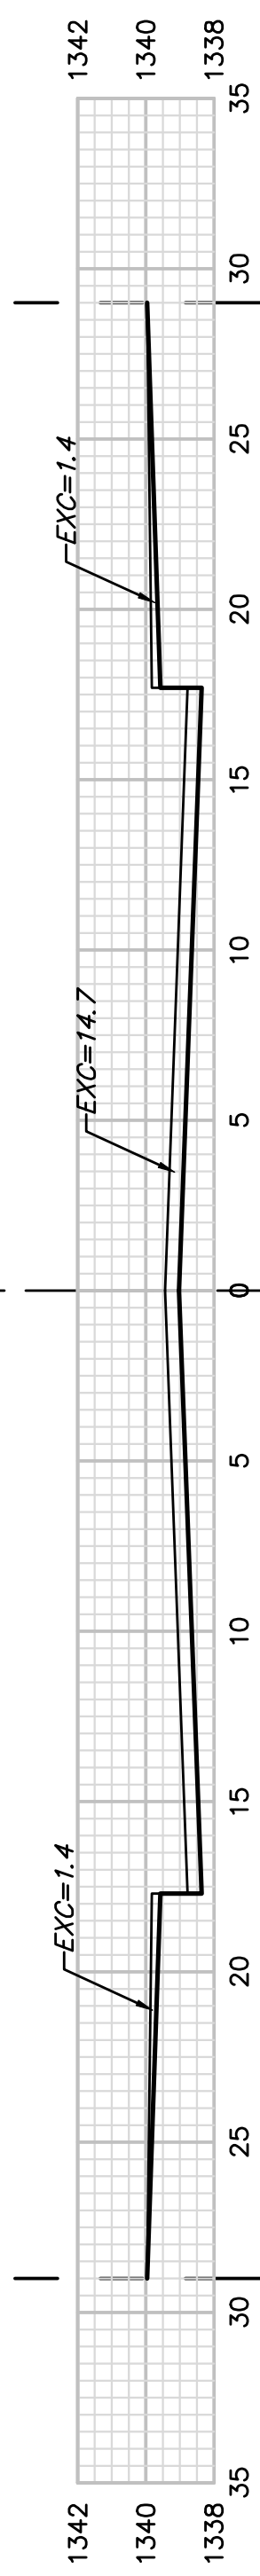


EXC = 32.4
LF = 0.0
CF = 0.0
50.00'

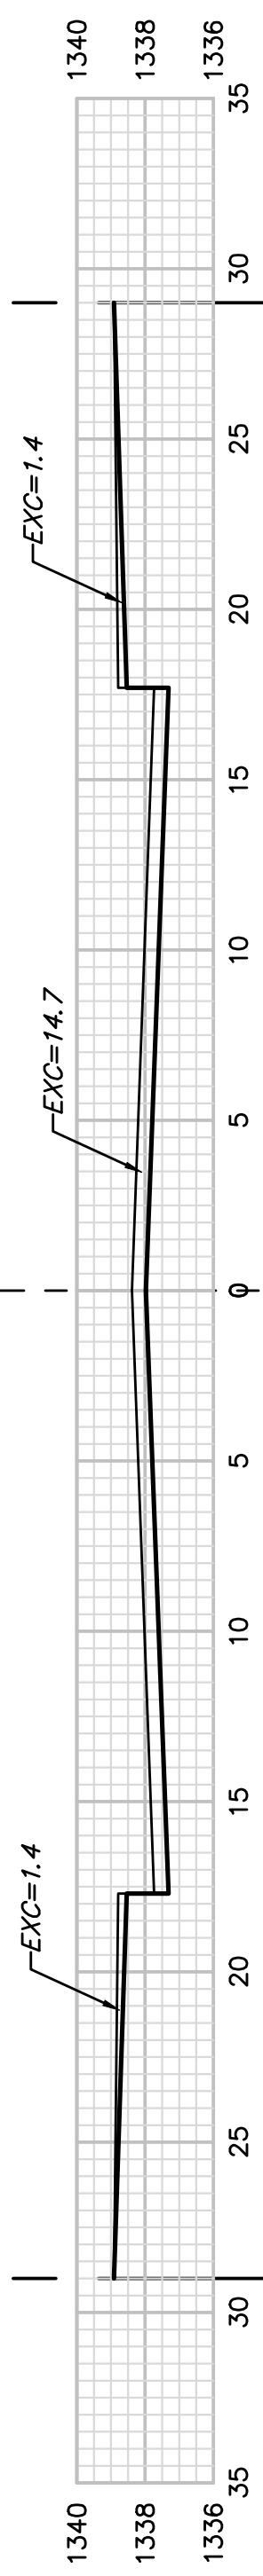

EXC = 32.4
LF = 0.0
CF = 0.0
50.00'

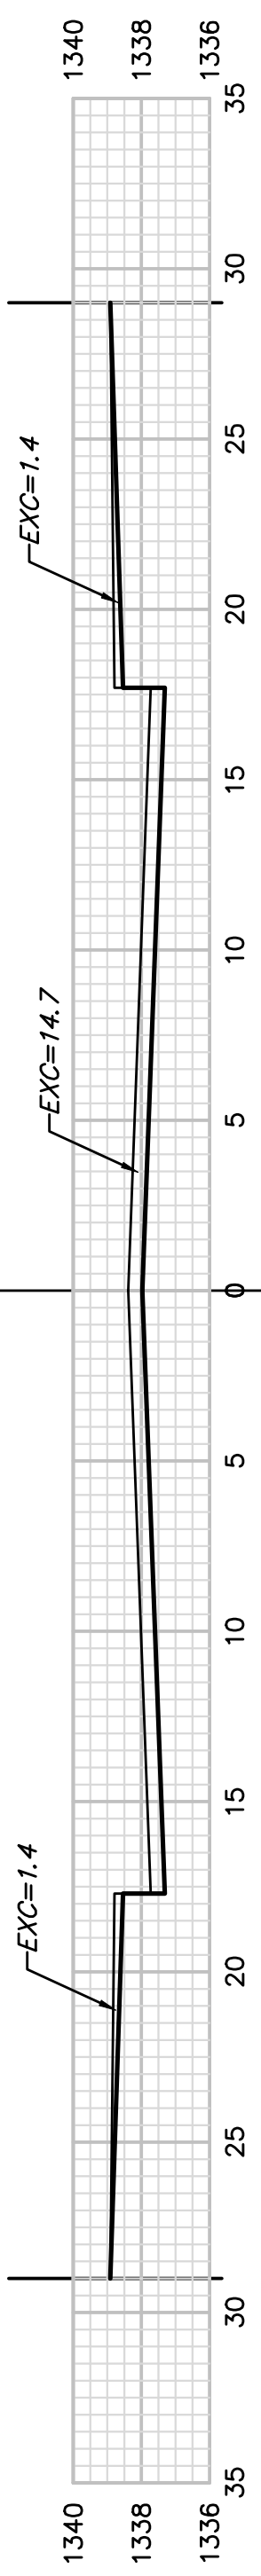

EXC = 9.3
LF = 0.0
CF = 0.0
13.00'

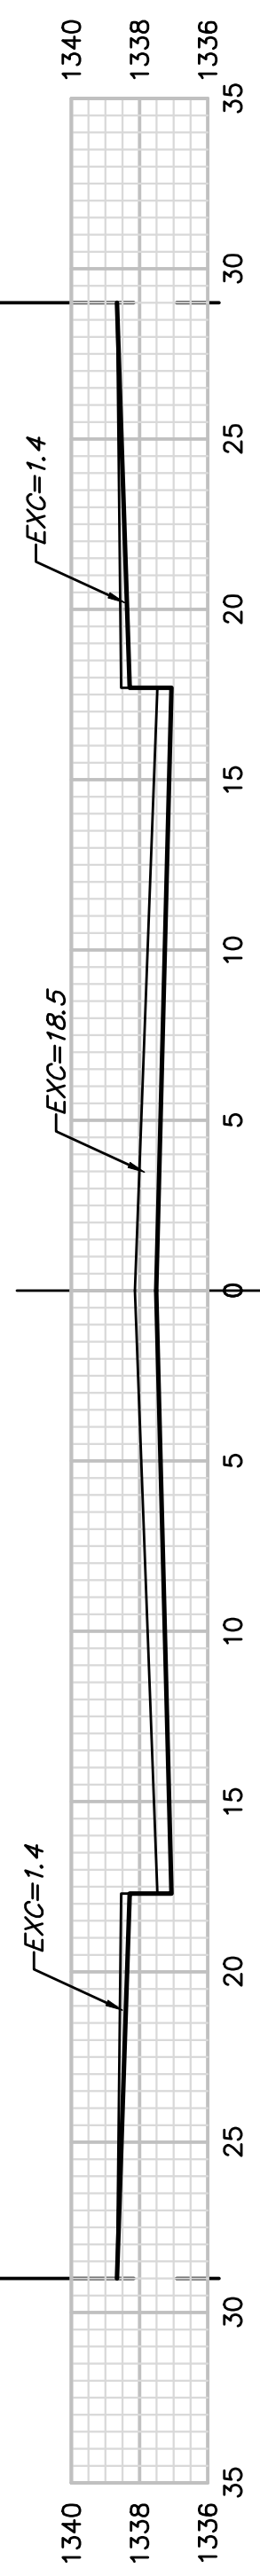

R/W

R/W

GRANT CT.
4

Sheet Totals
 Excavation = 228.5 C.Y.
 Loose Fill = 0.0 C.Y.
 Compacted Fill = 0.0 C.Y.

