
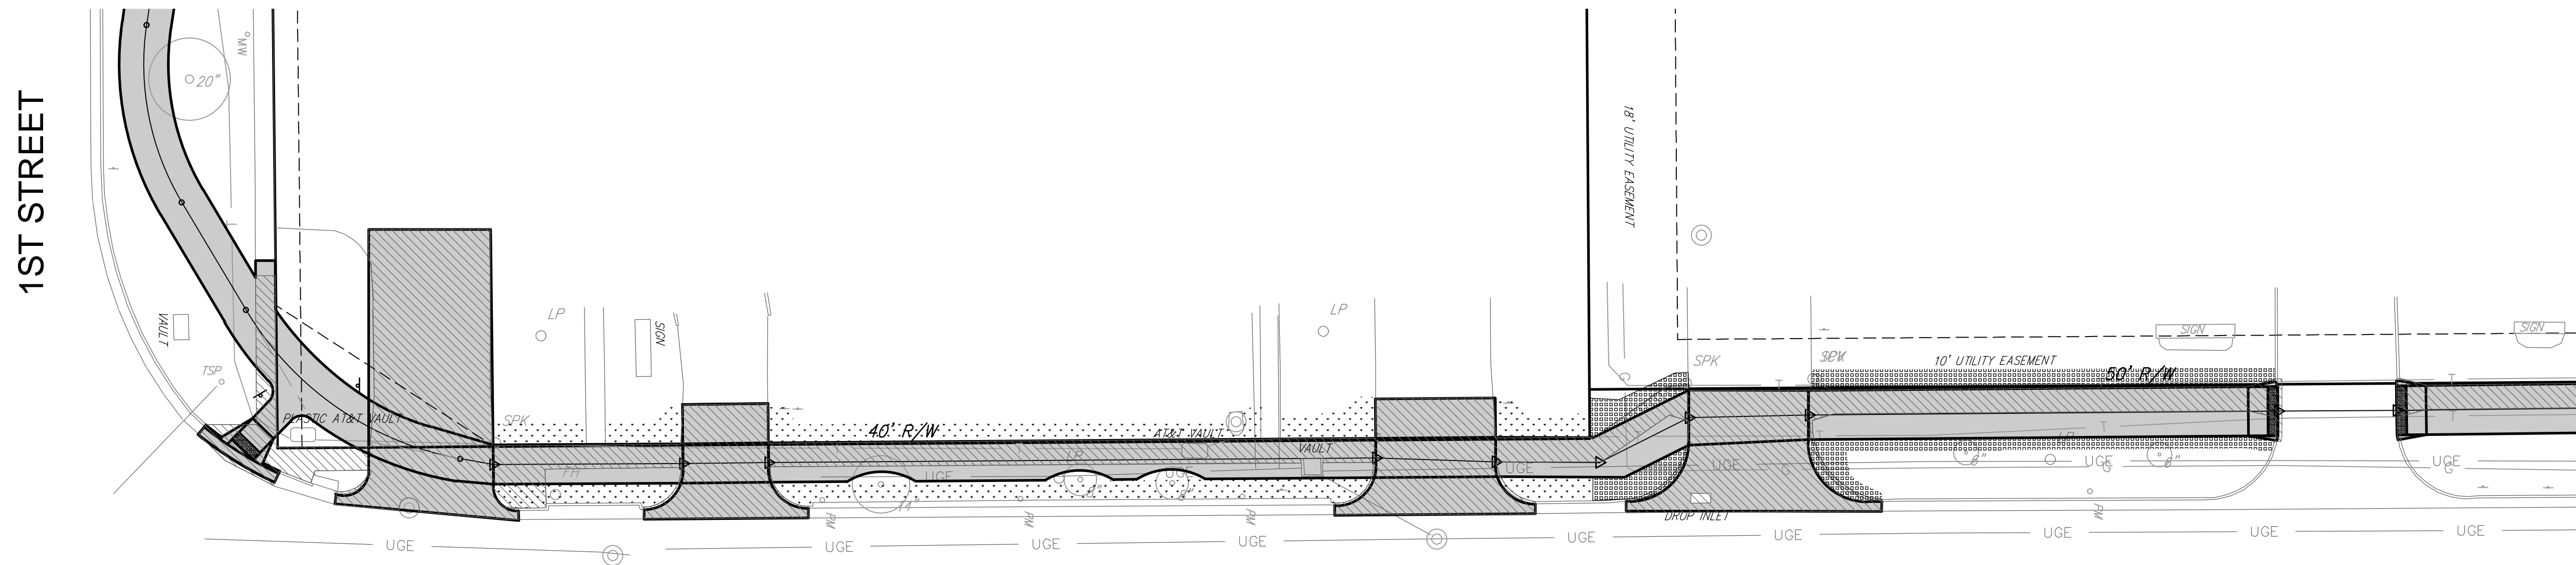


1- MUSASHINO JAPANESE ZELKOVA


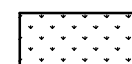
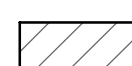


WACO STREET

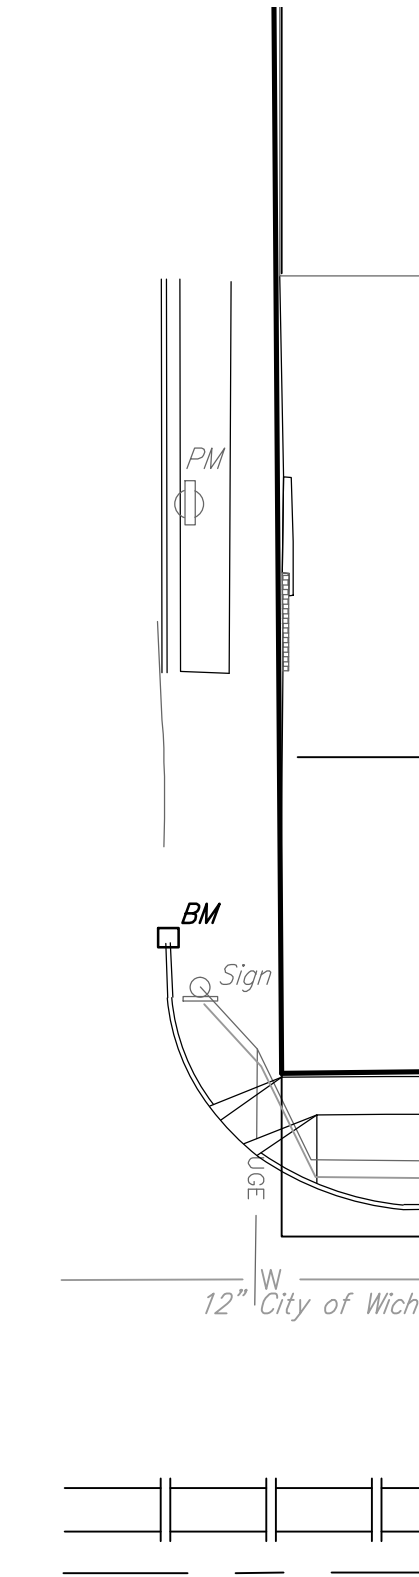


WACO STREET



**LEGEND**

-  FESCUE SOD
-  BERMUDA SOD
-  PAVEMENT REMOVAL
-  5" CONCRETE PAVEMENT
-  TREE REMOVAL

**LANDSCAPE PLAN  
WACO STREET BIKE BATH  
WICHITA, KANSAS**

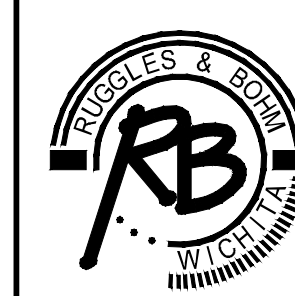

**Ruggles & Bohm, P.A.**  
Engineering, Surveying, Land Planning

924 North Main (316) 264-8008  
Wichita, Kansas 67203 (316) 264-4621 fax  
www.rbkansas.com E-mail: info@rbkansas.com

DRAWING FILE: ENG BASE {LSCAPE 1}  
PROJECT NUMBER: 472-84997

DESIGN	BT	SHEET 18 OF 22
DRAWN	BT	
REVIEW		
UTILITY		
DATE	MAY 2011	