

STORM WATER SEWER
BERKELEY SQUARE FIRST ADDITION
HOME BANK & TRUST ADDITION


LINES 3 & 4
SHEET TITLE
468-84732
PROJECT NUMBER

DFL / KKL / GJA
DESIGNED / DRAWN / CHECKED


ISSUED
August 2011

REVISED


SHEET NO.

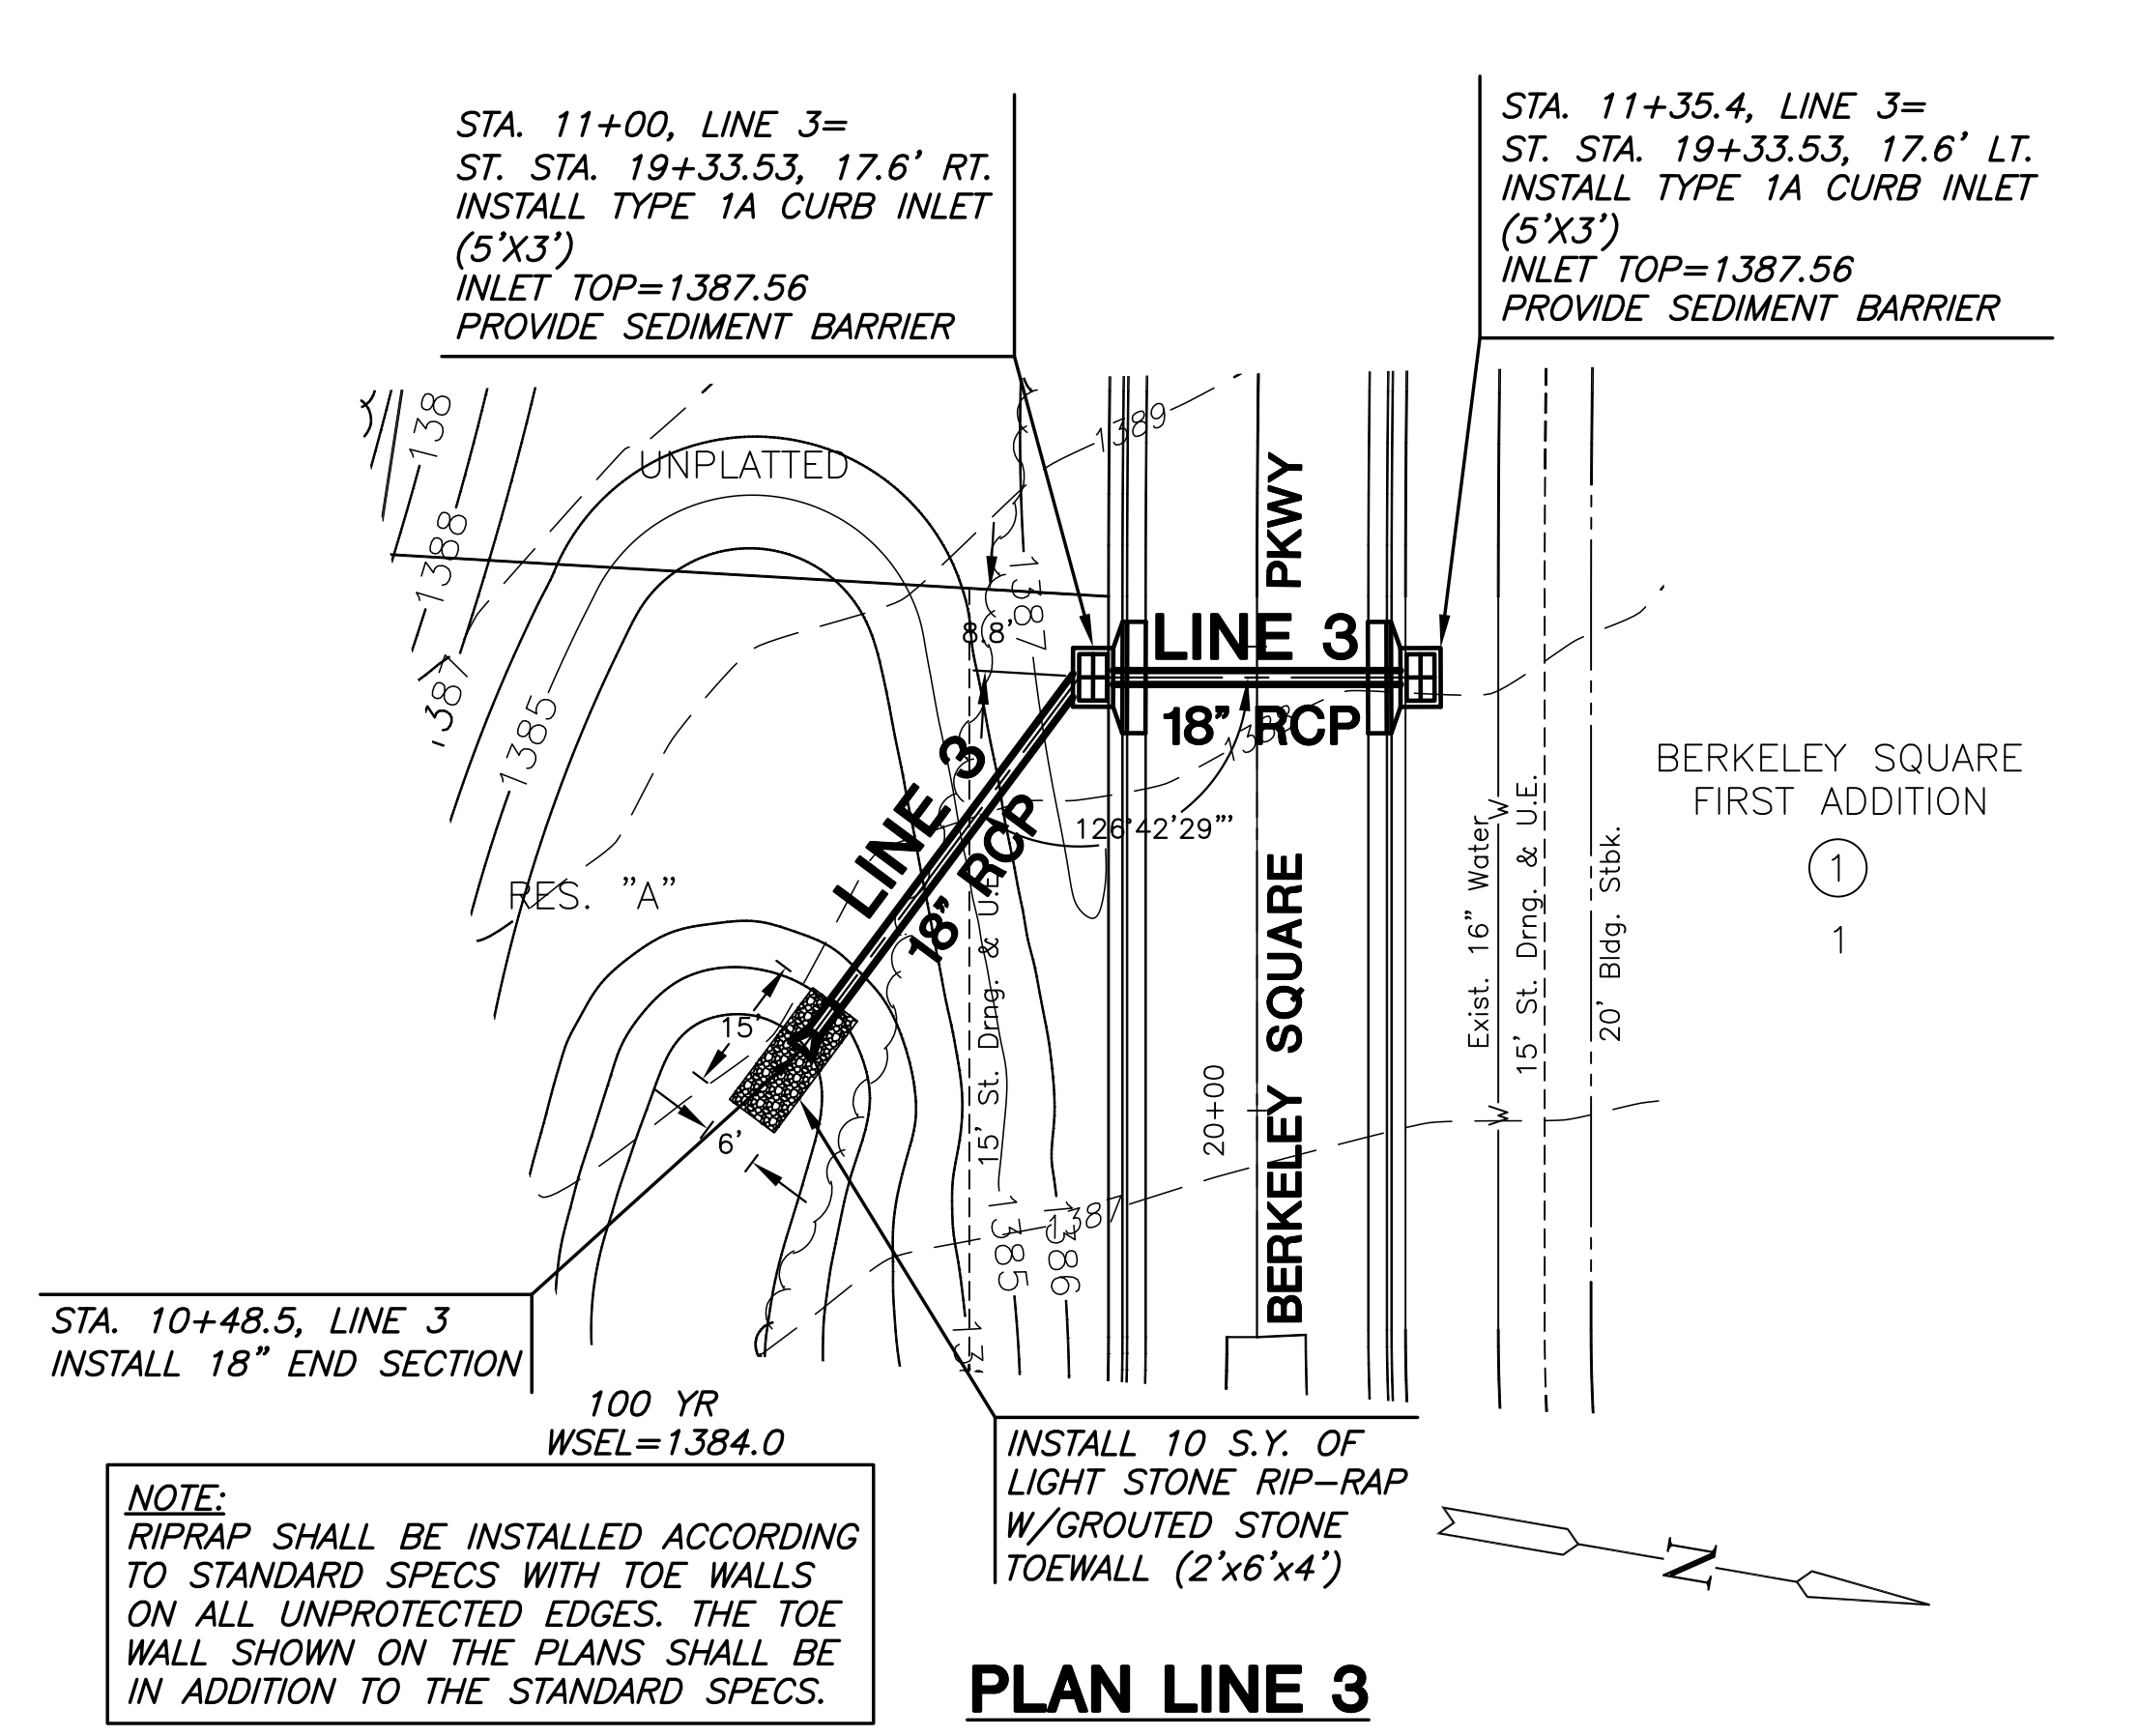


PLAN LINE 3

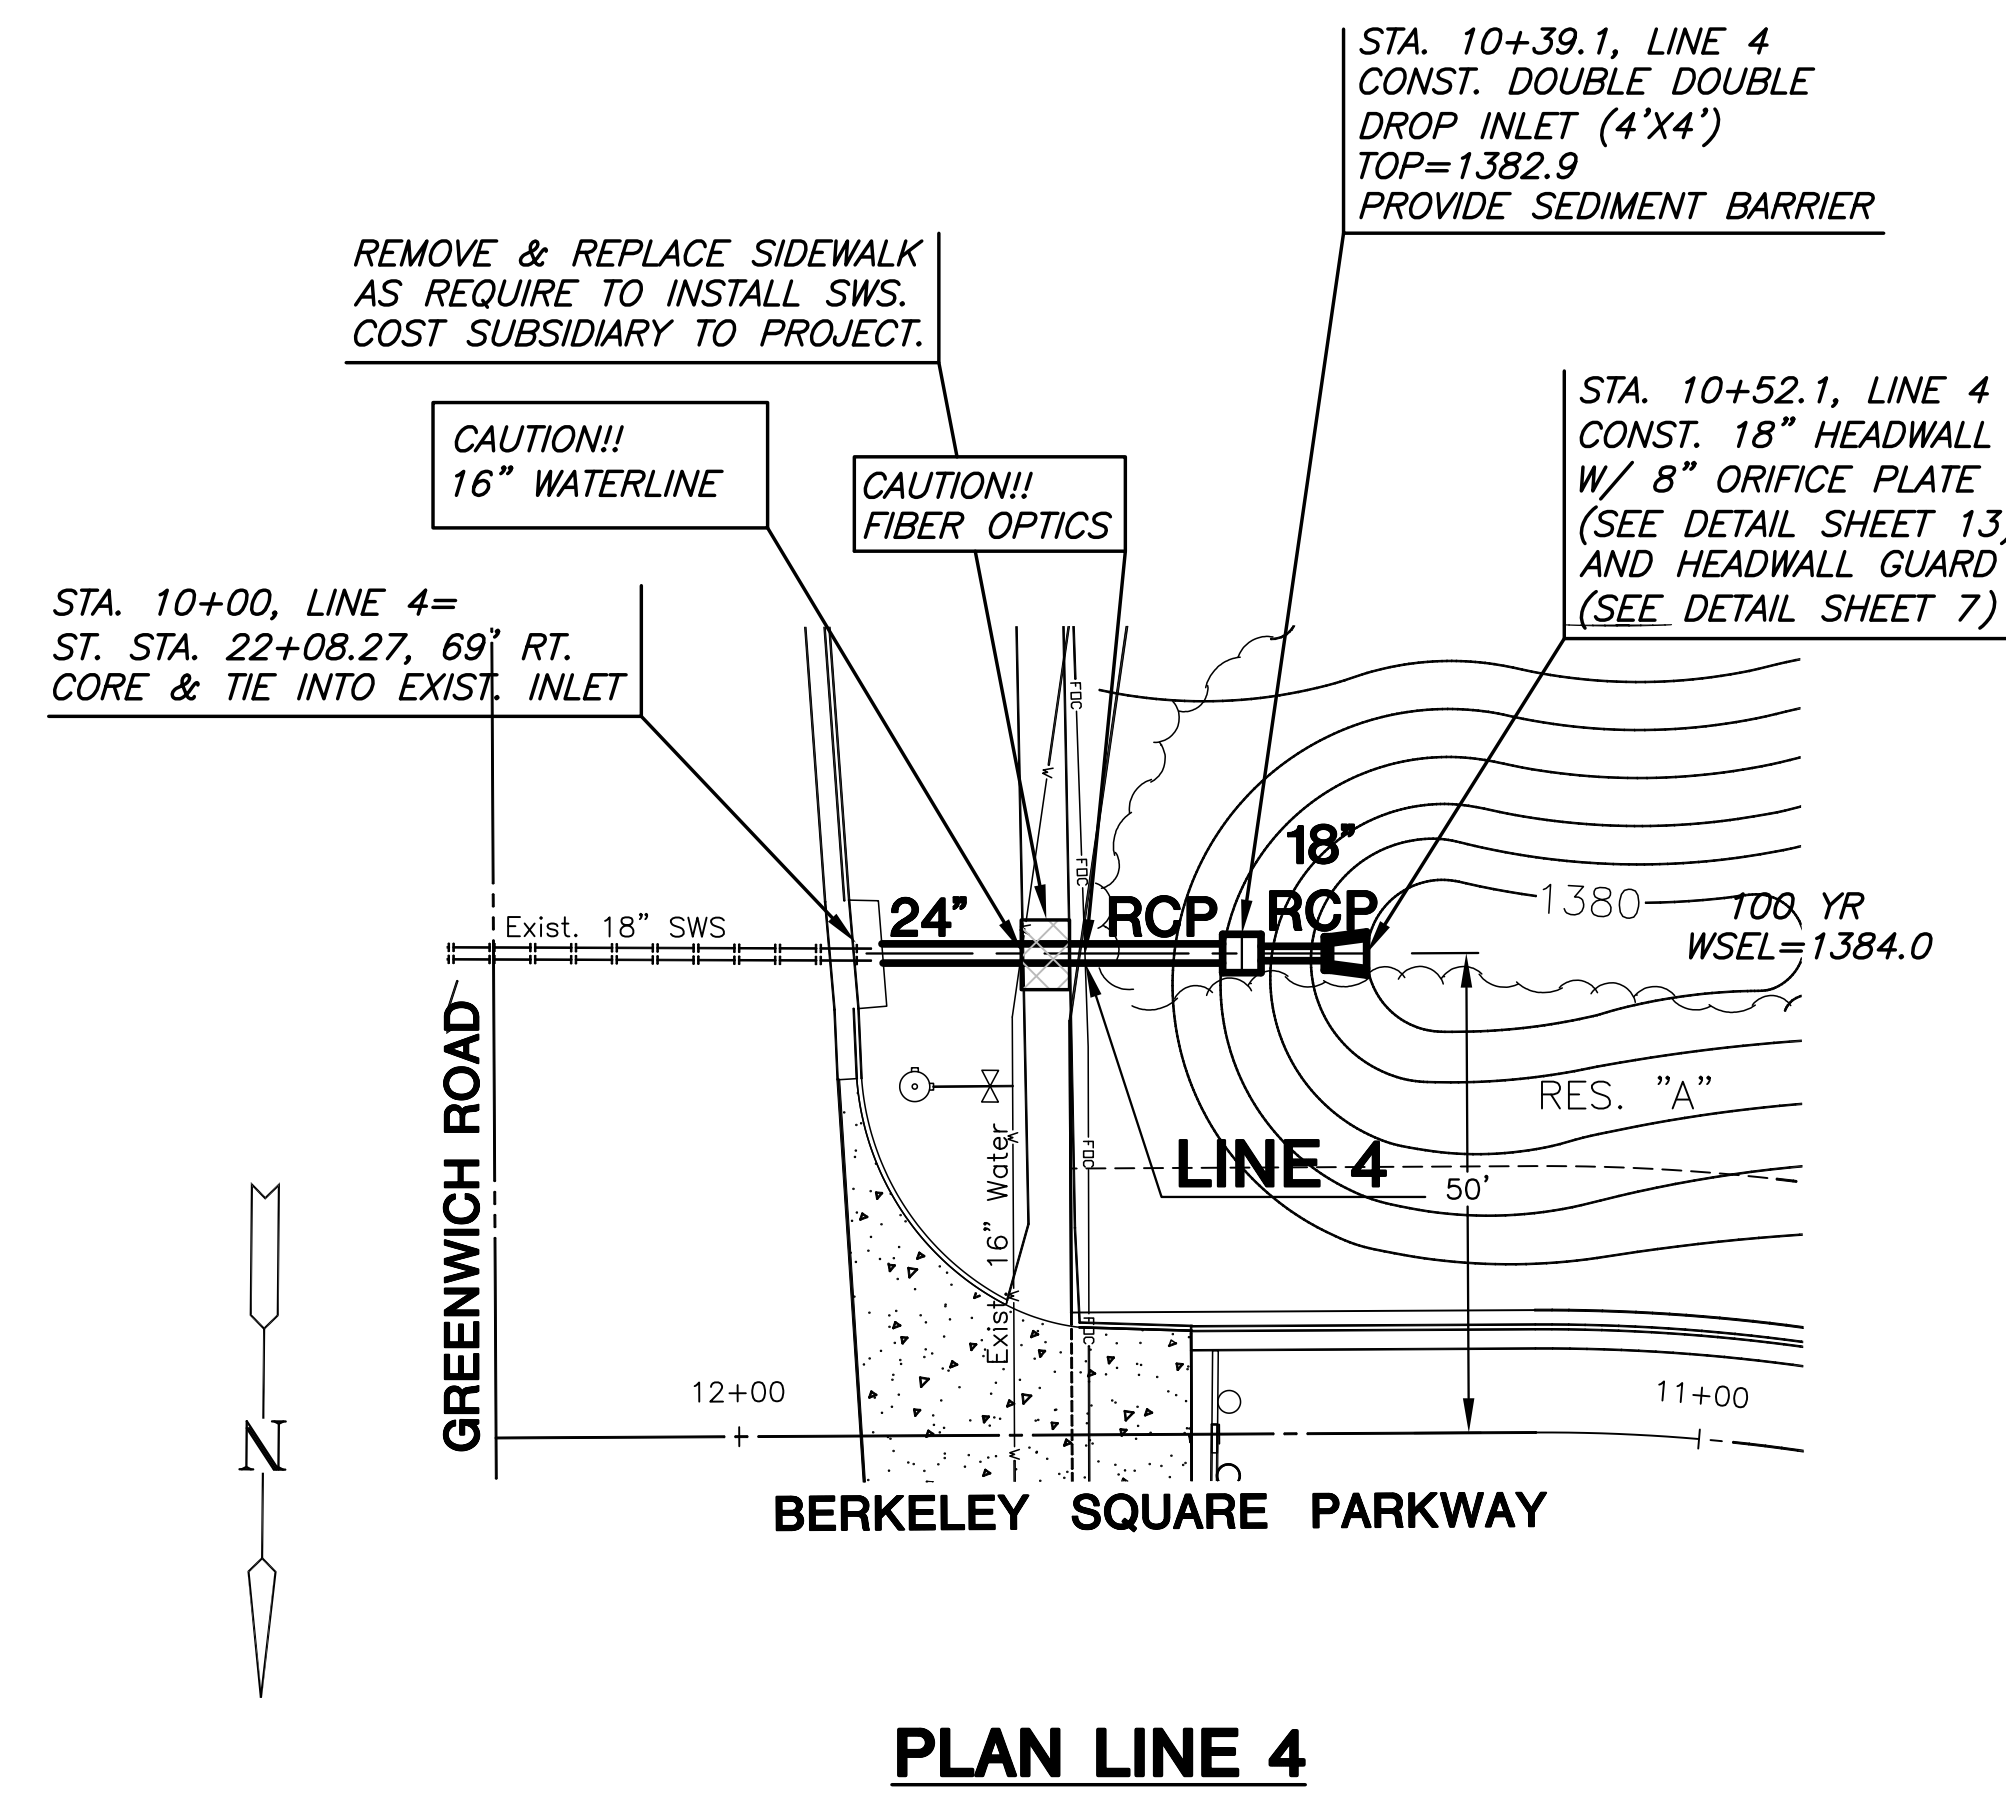

PLAN LINE 4

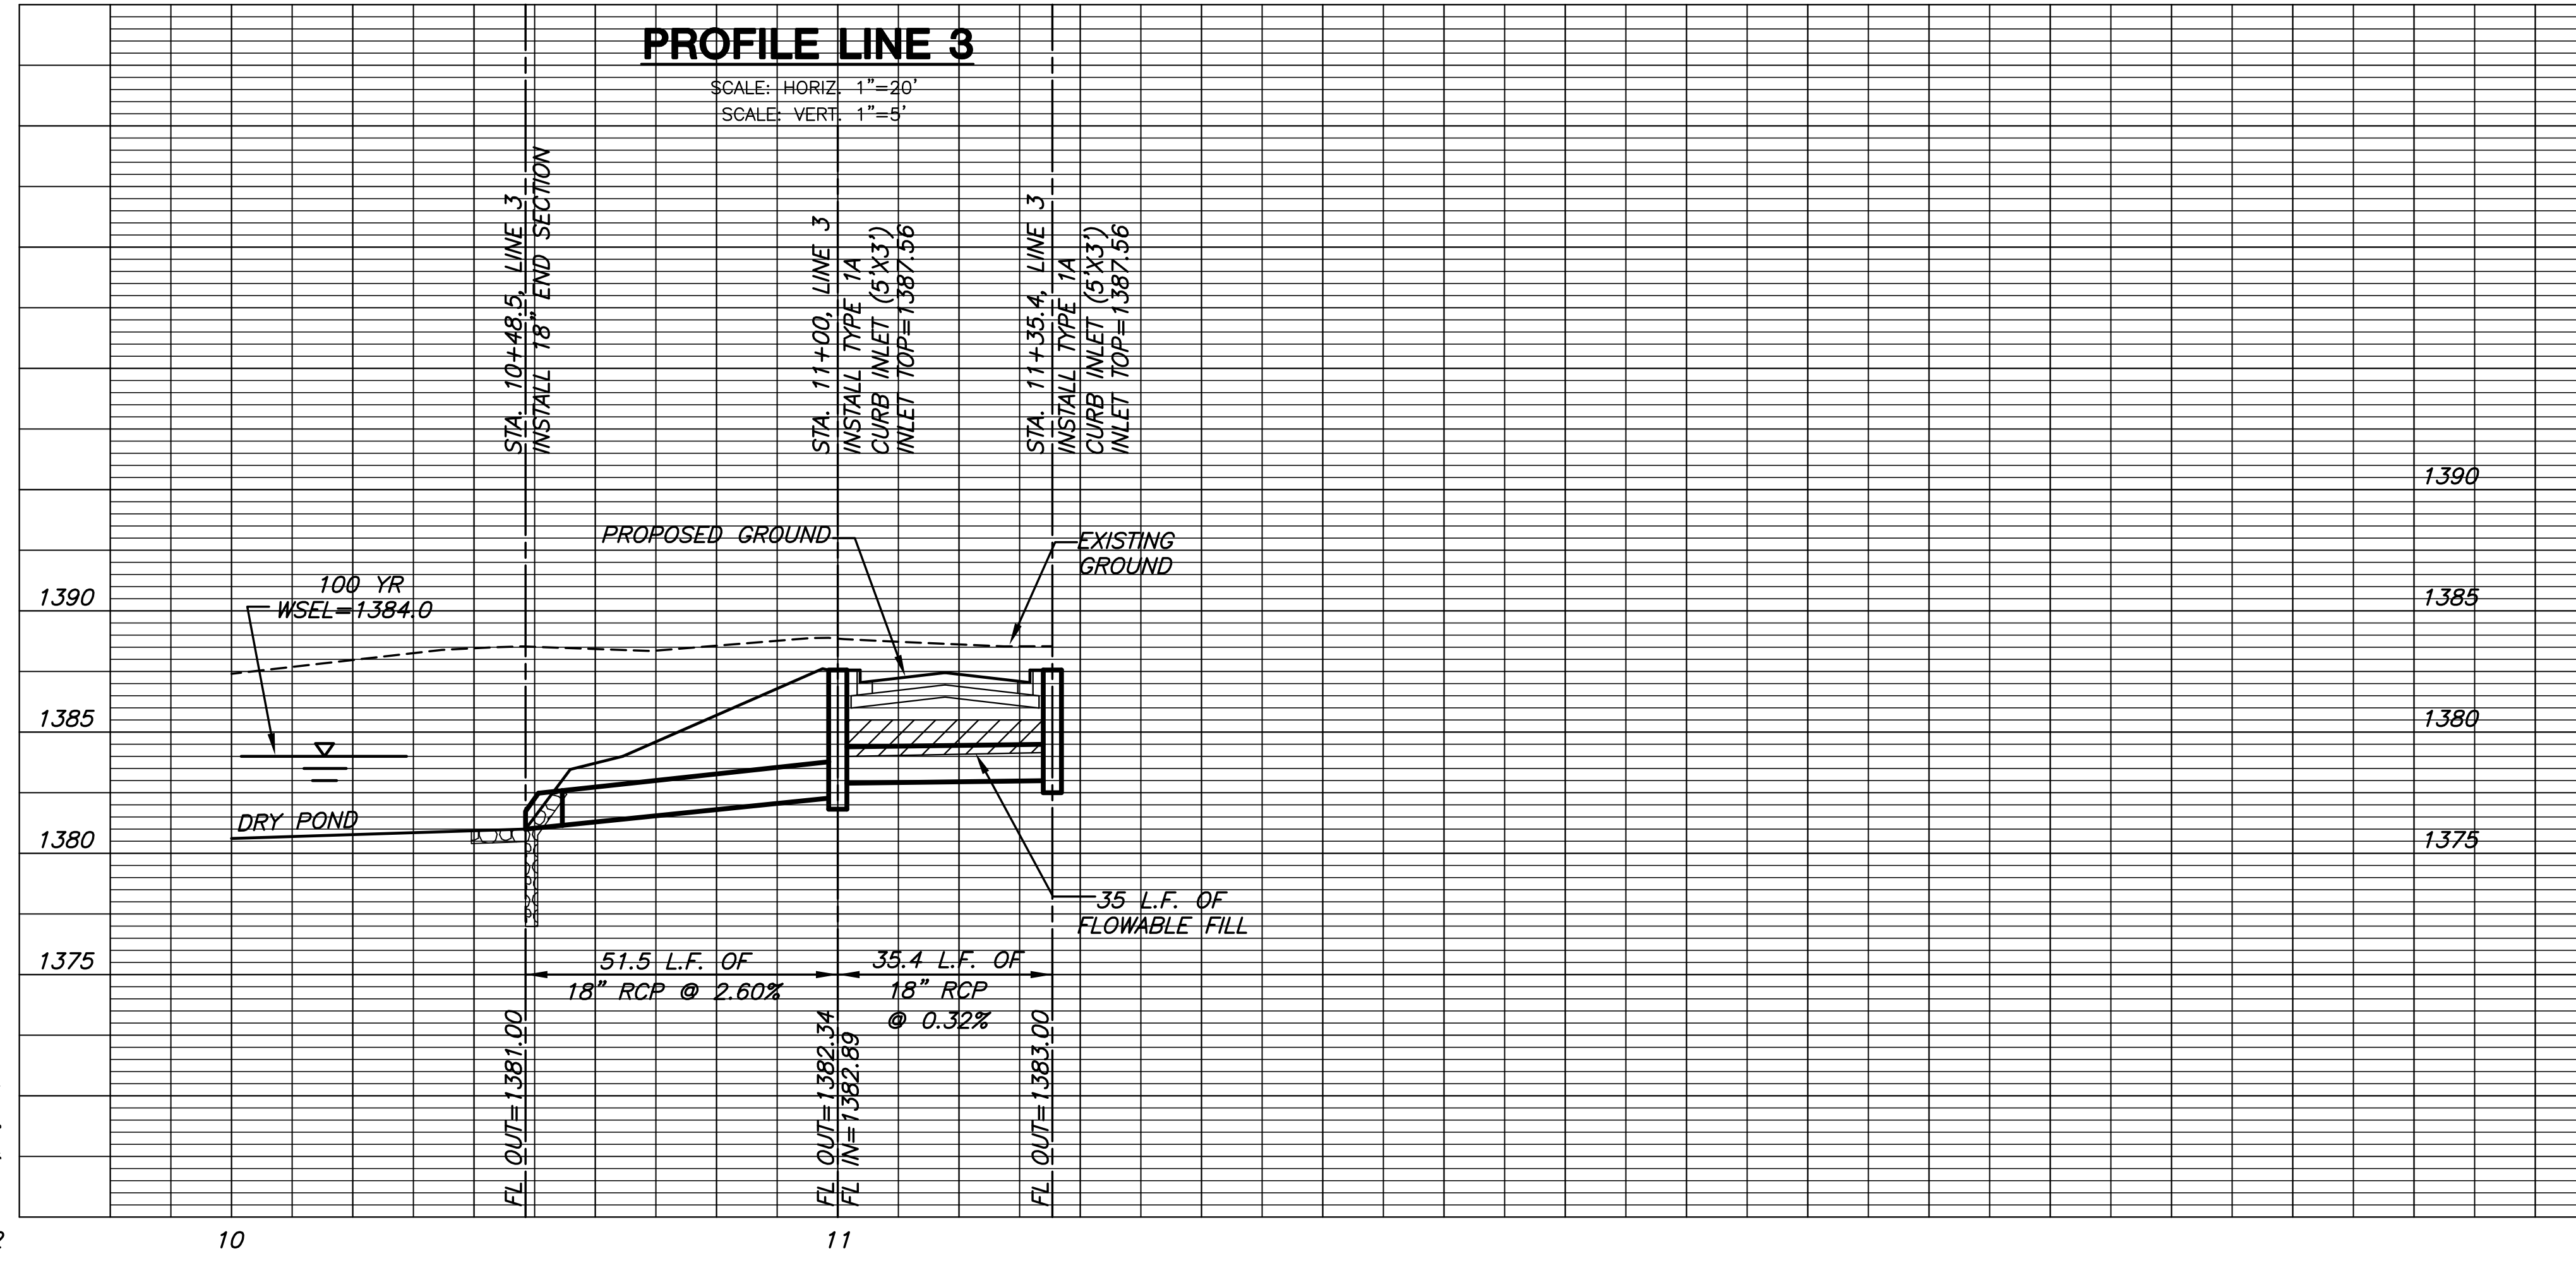

PROFILE LINE 3

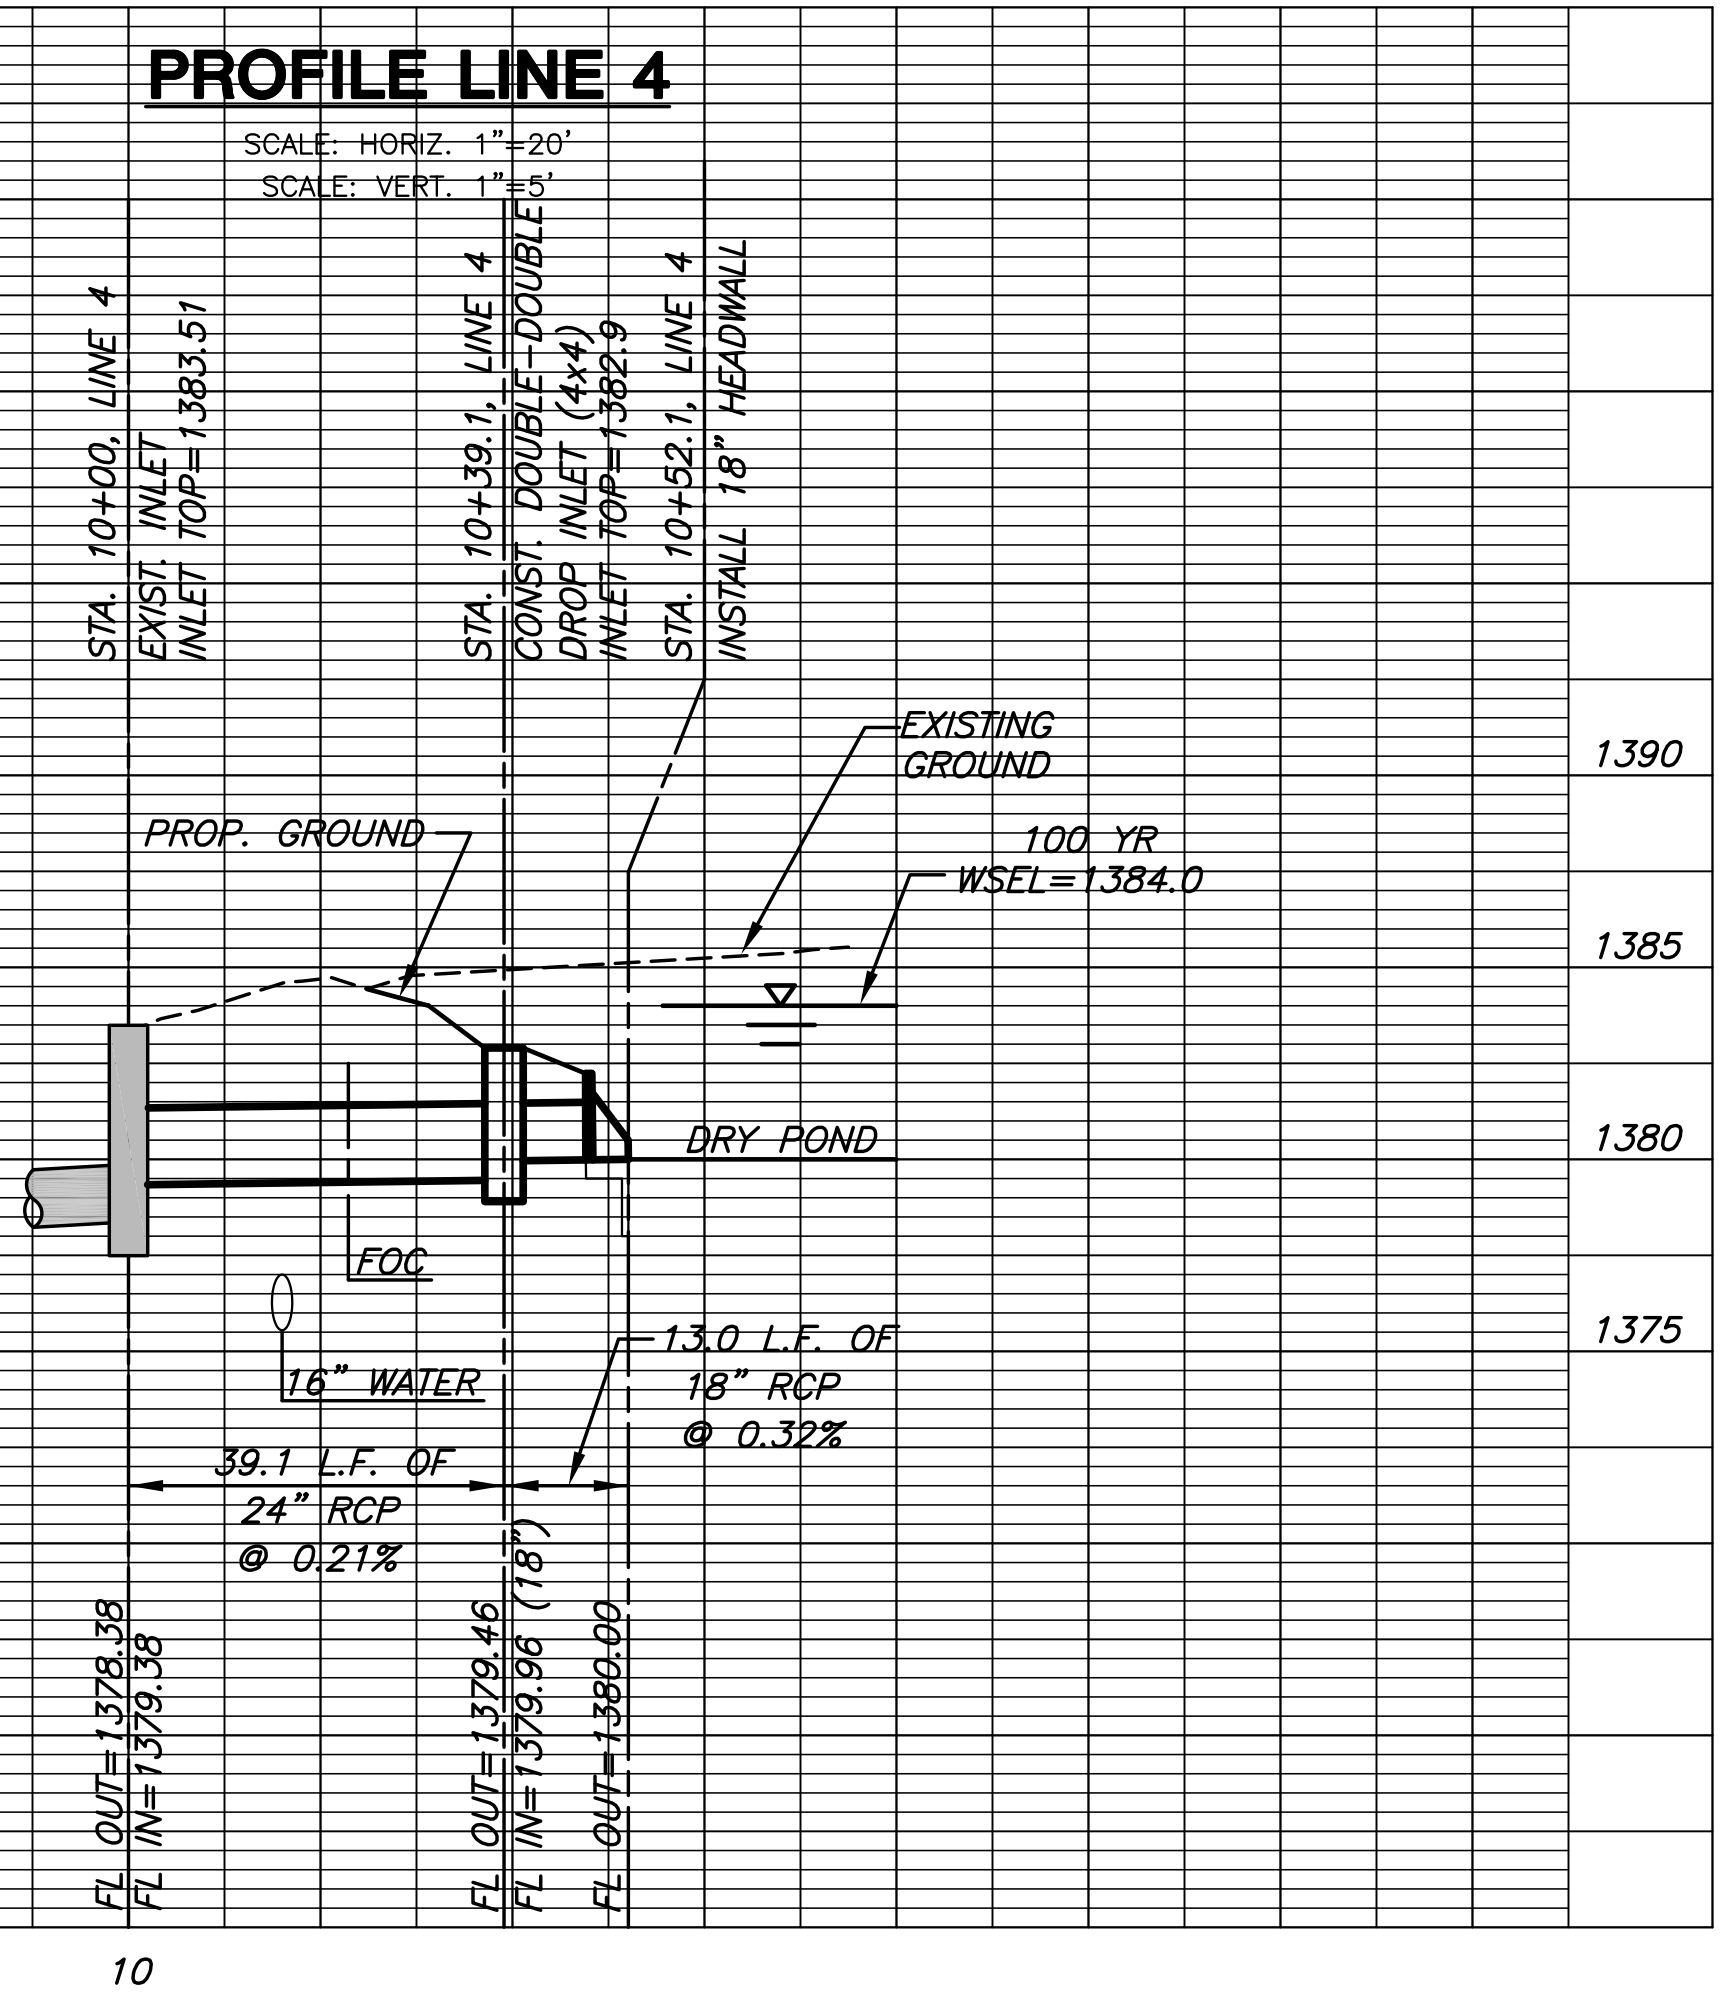

PROFILE LINE 4

SCALE: 1"=20'
CONTRACTOR TO VERIFY LOCATION AND DEPTH OF EXISTING UTILITIES AND STORM SEWER PRIOR TO CONSTRUCTION.