


**STORM WATER SEWER  
BERKELEY SQUARE FIRST ADDITION  
HOME BANK & TRUST ADDITION**

**LINES 5 & 6**  
SHEET TITLE  
468-84732  
PROJECT NUMBER


DFL / KKL / GJA  
DESIGNED / DRAWN / CHECKED

ISSUED  
August 2011  
REVISED

SHEET NO.  
15 of 24

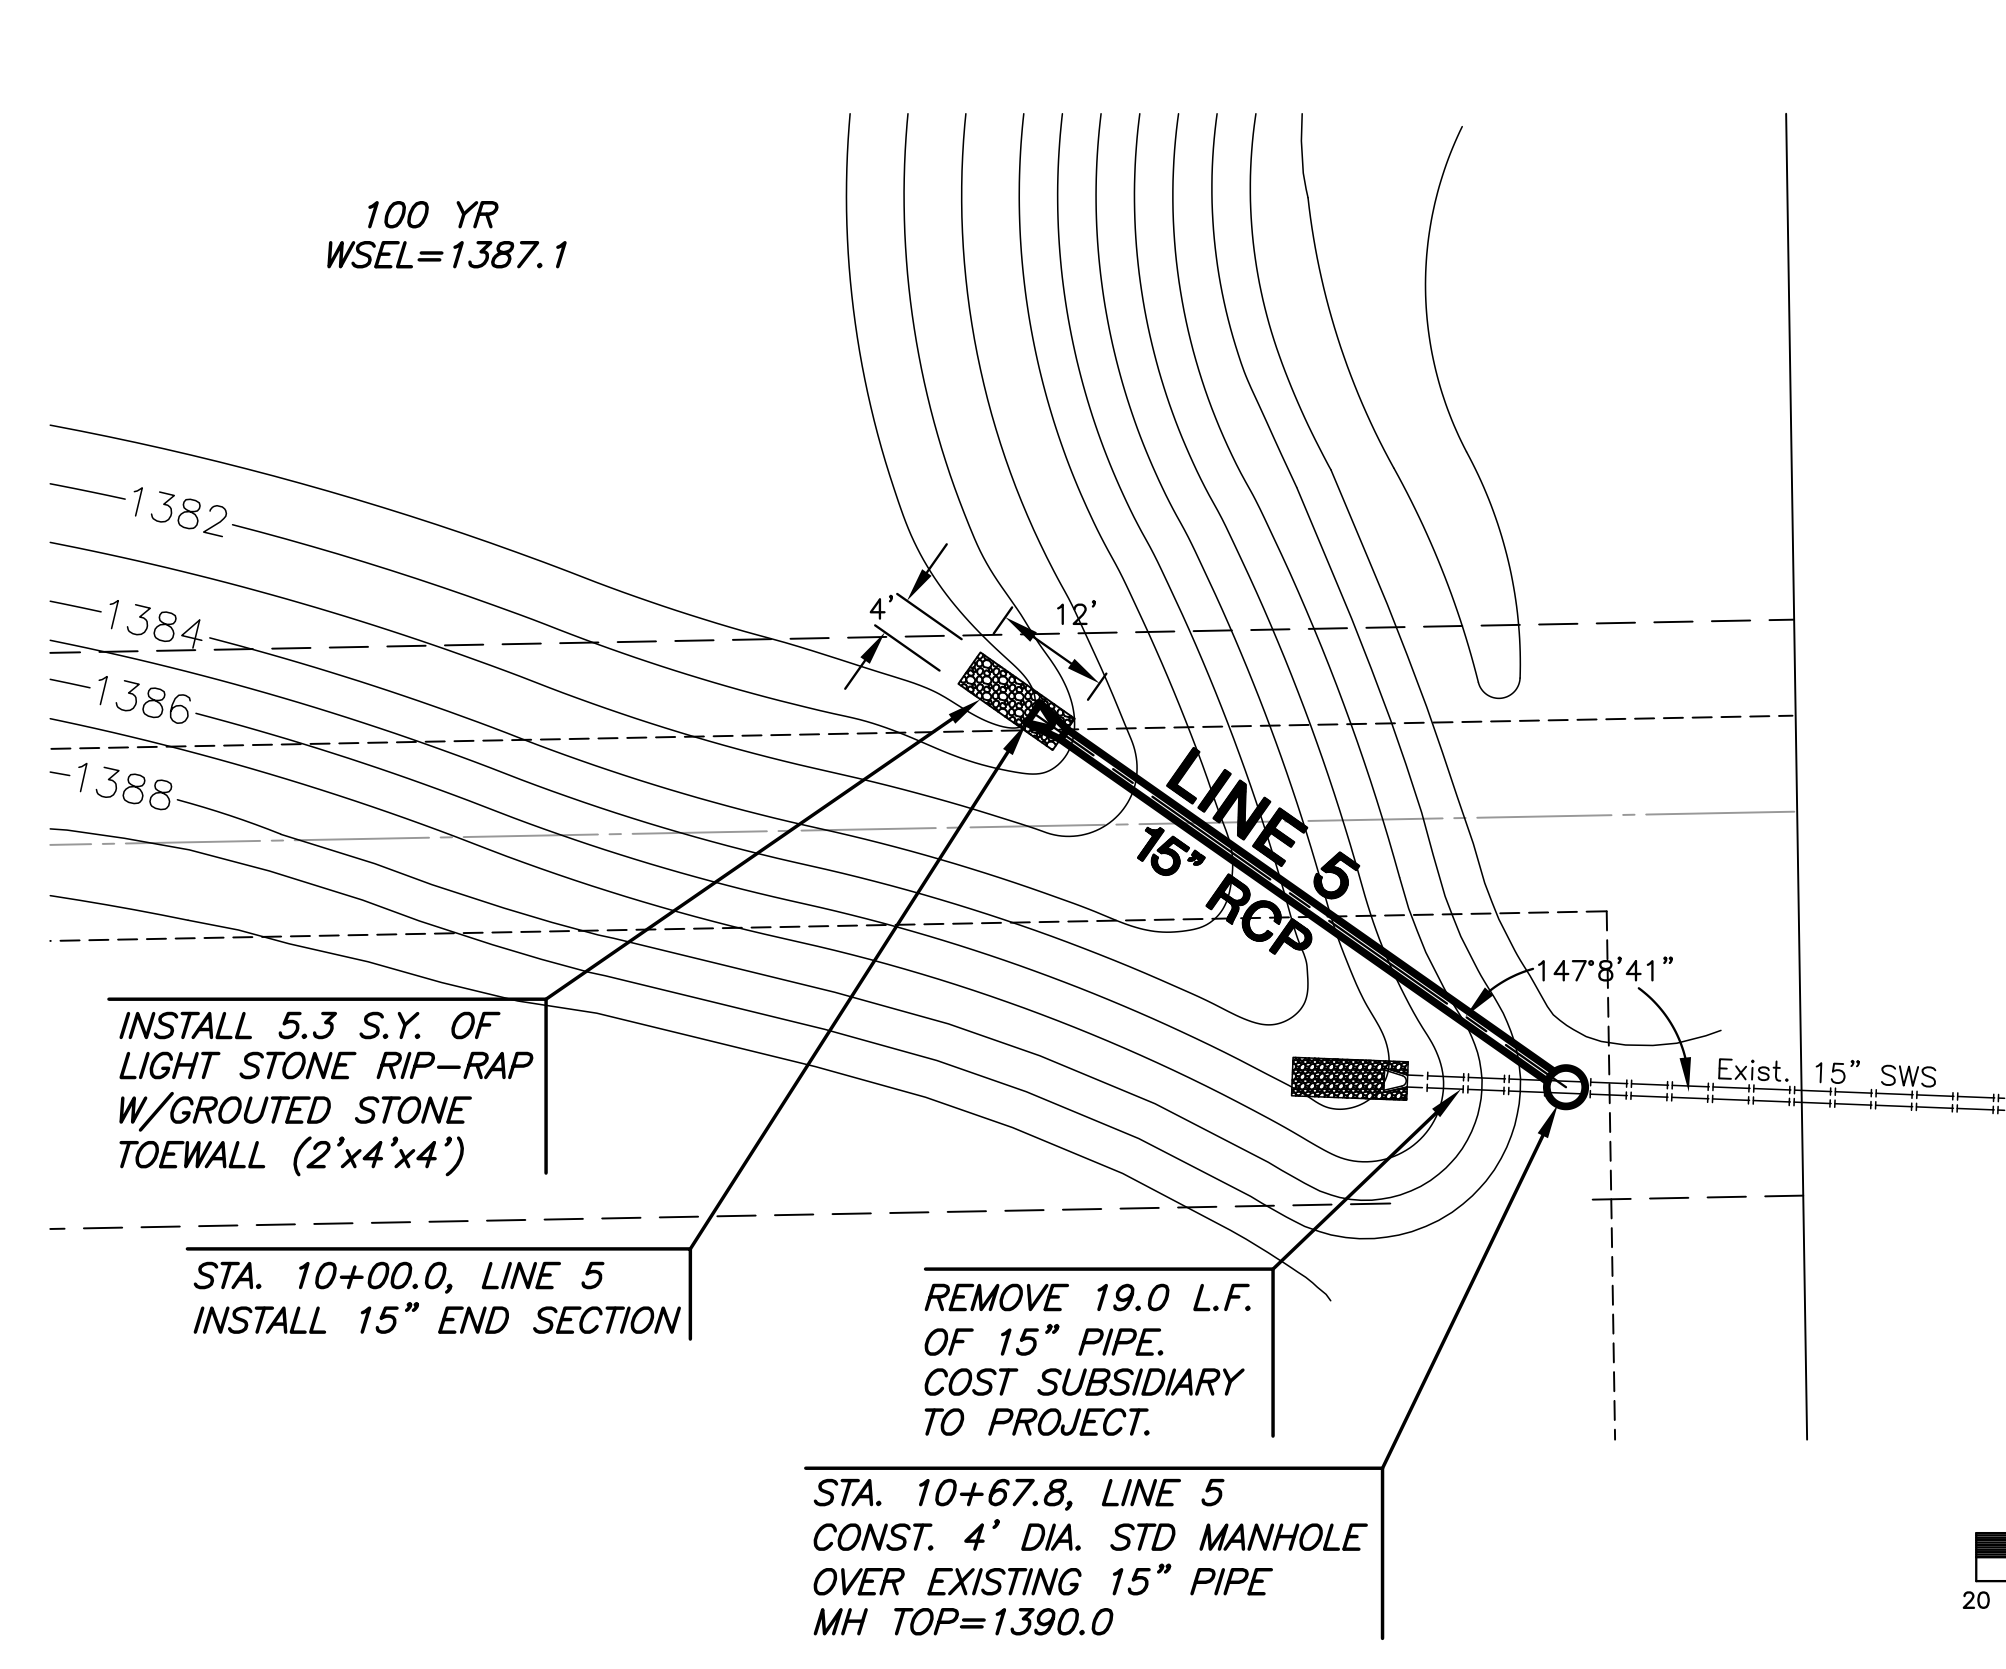



**PLAN LINE 5**

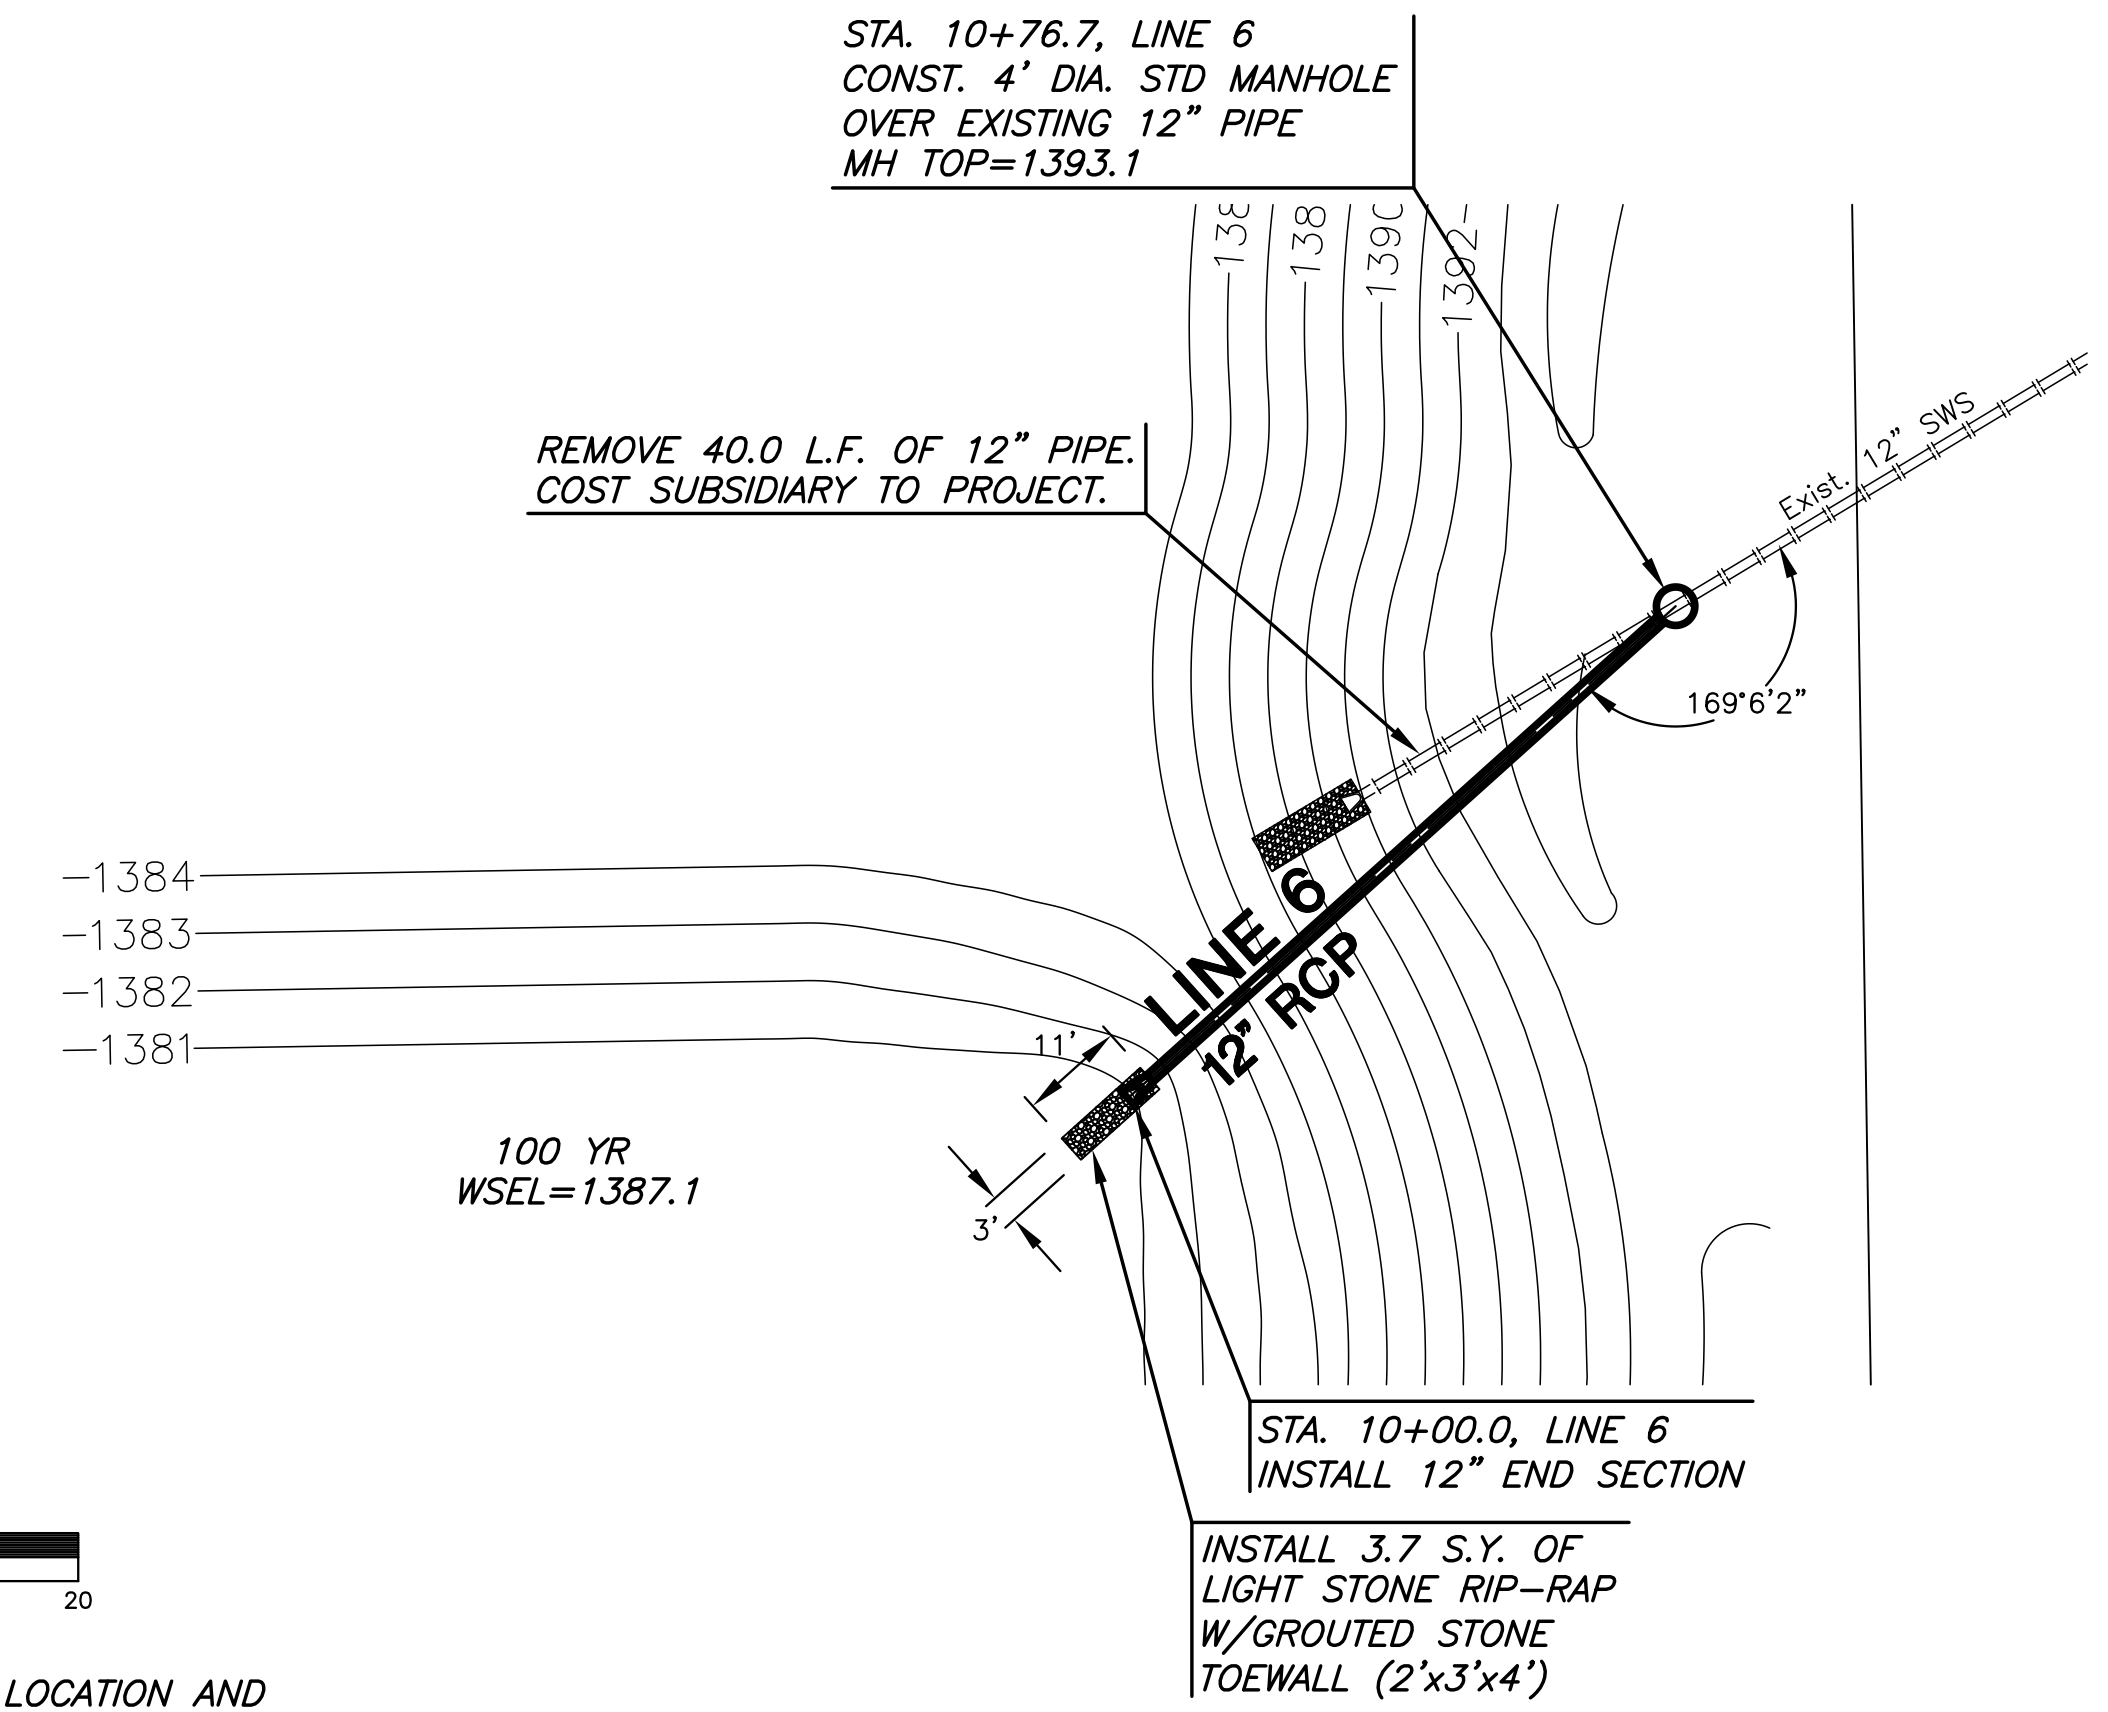


**PLAN LINE 6**

**NOTE:**  
RIPRAP SHALL BE INSTALLED ACCORDING TO STANDARD SPECS WITH TOE WALLS ON ALL UNPROTECTED EDGES. THE TOE WALL SHOWN ON THE PLANS SHALL BE IN ADDITION TO THE STANDARD SPECS.

CONTRACTOR TO VERIFY LOCATION AND DEPTH OF EXISTING UTILITIES AND STORM SEWER PRIOR TO CONSTRUCTION.

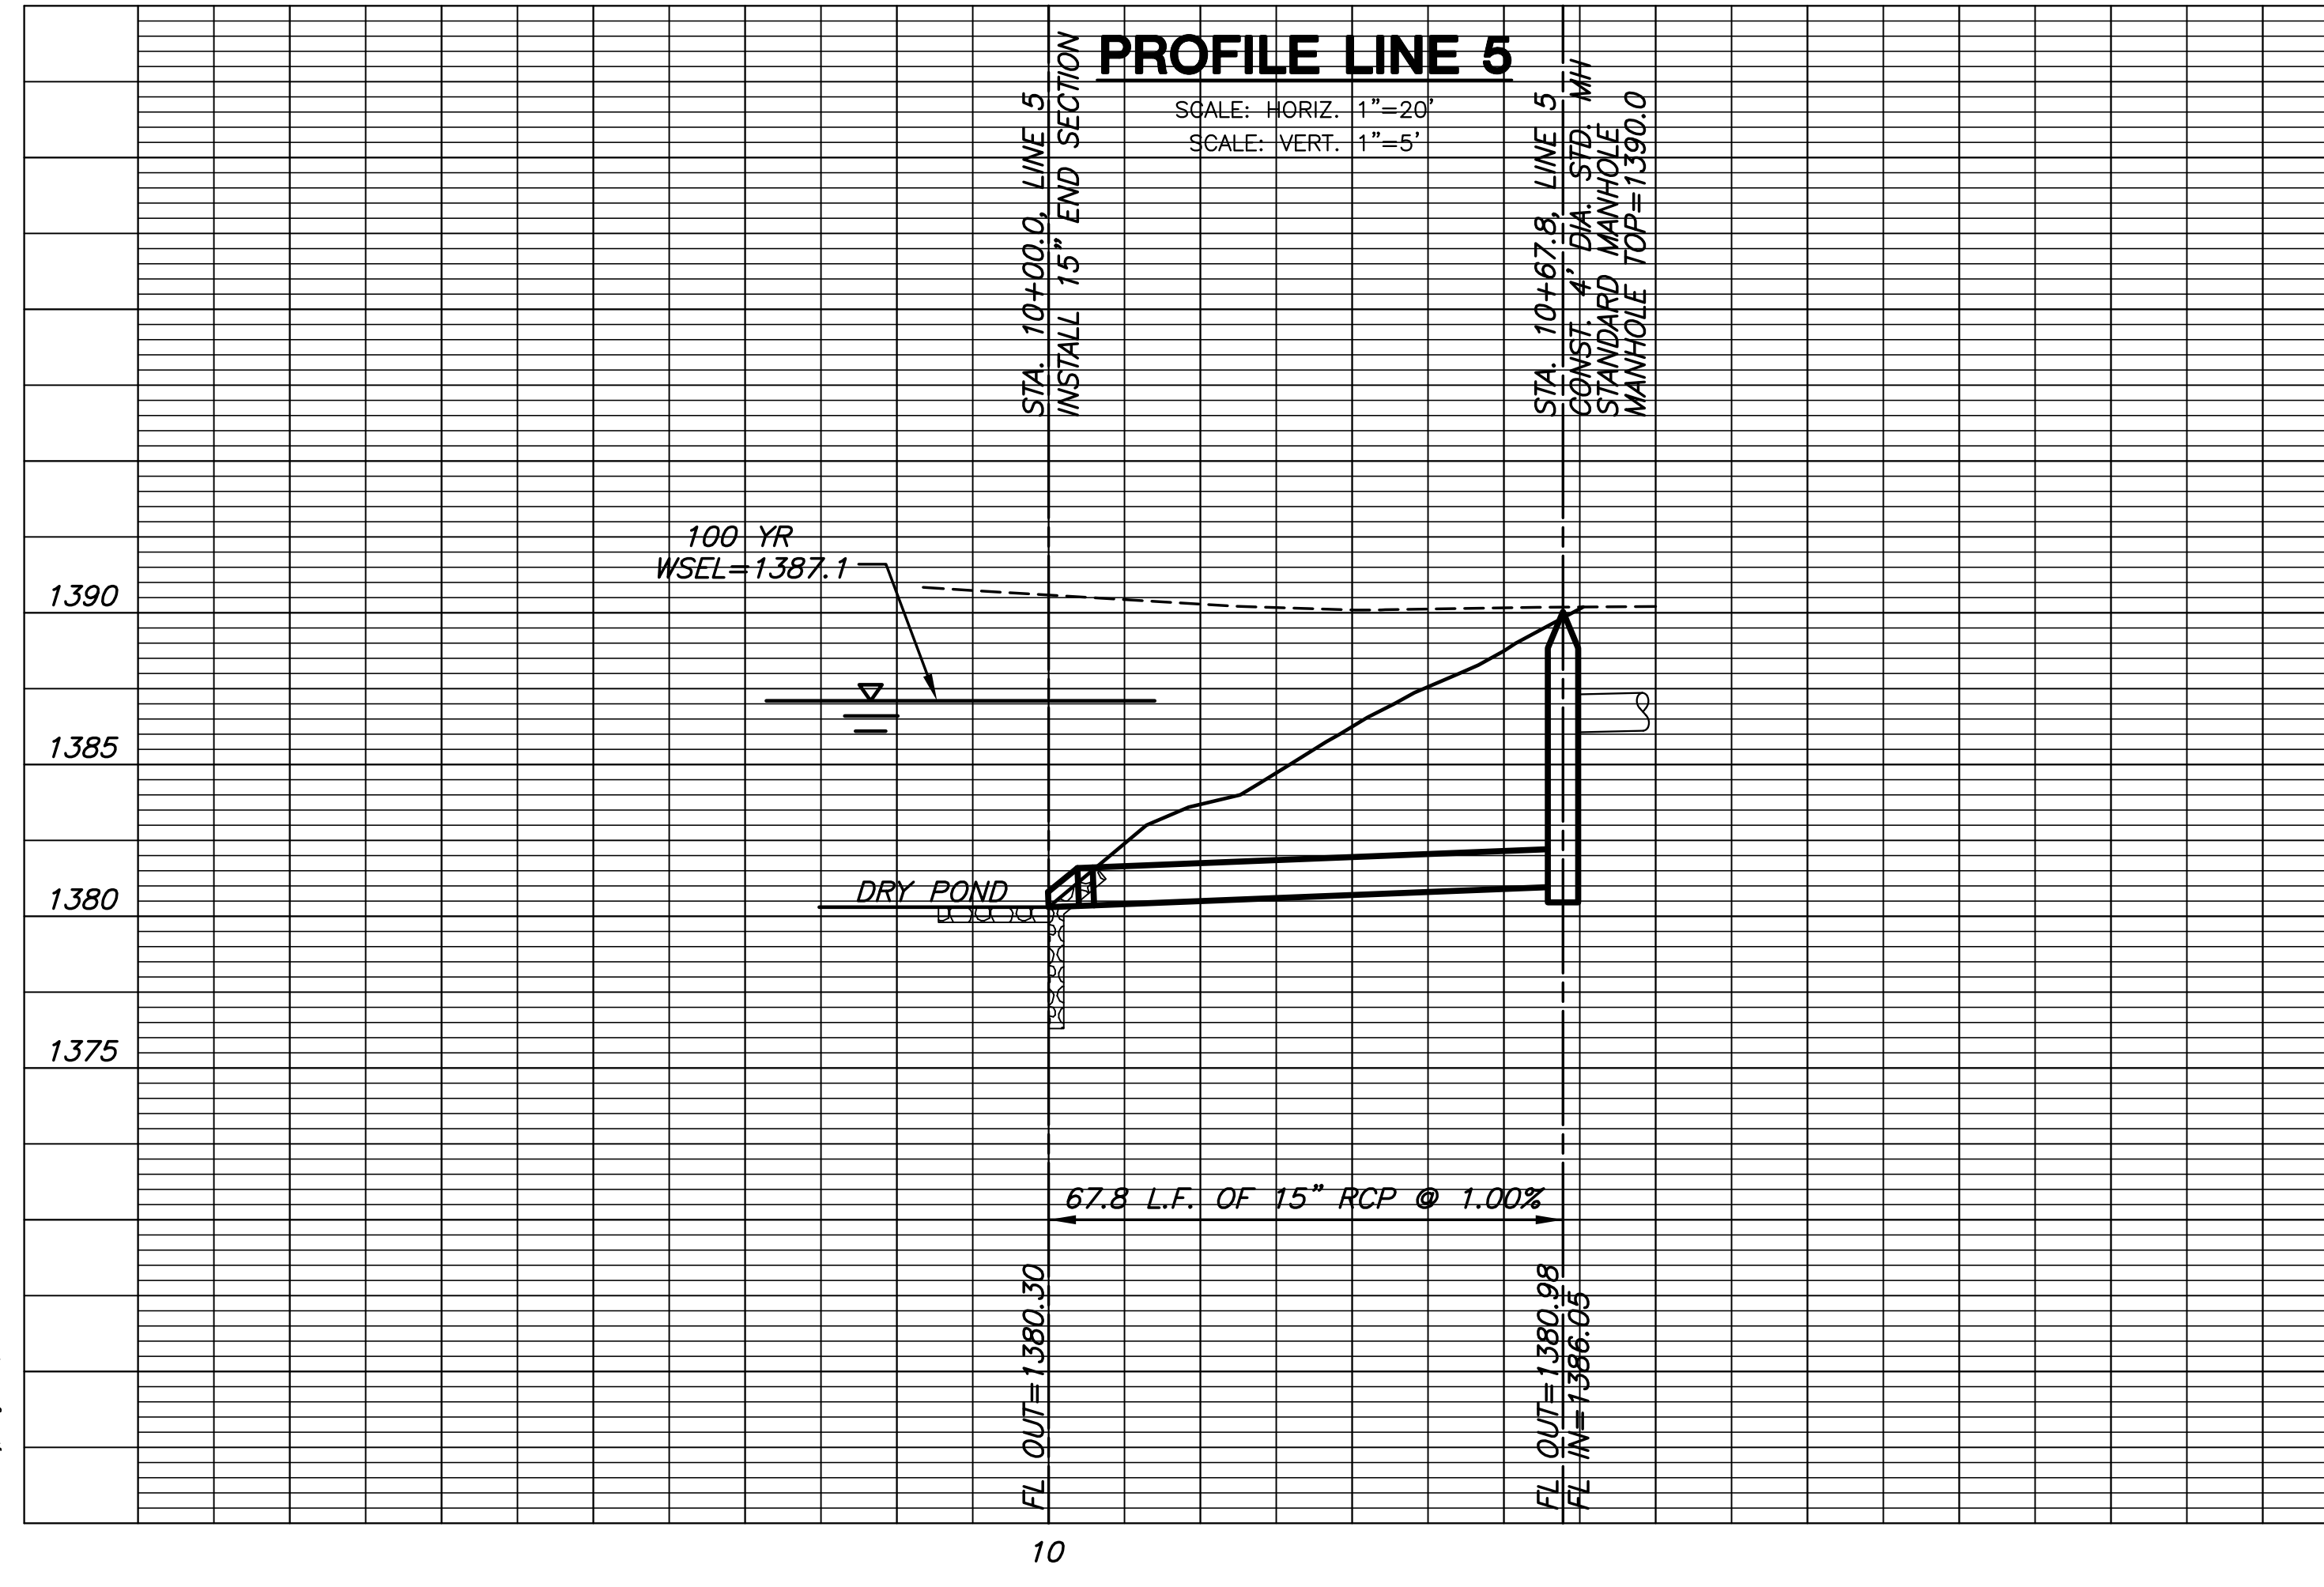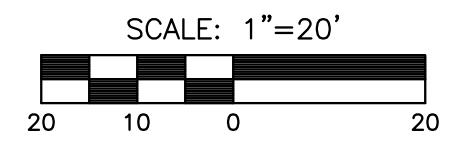

10

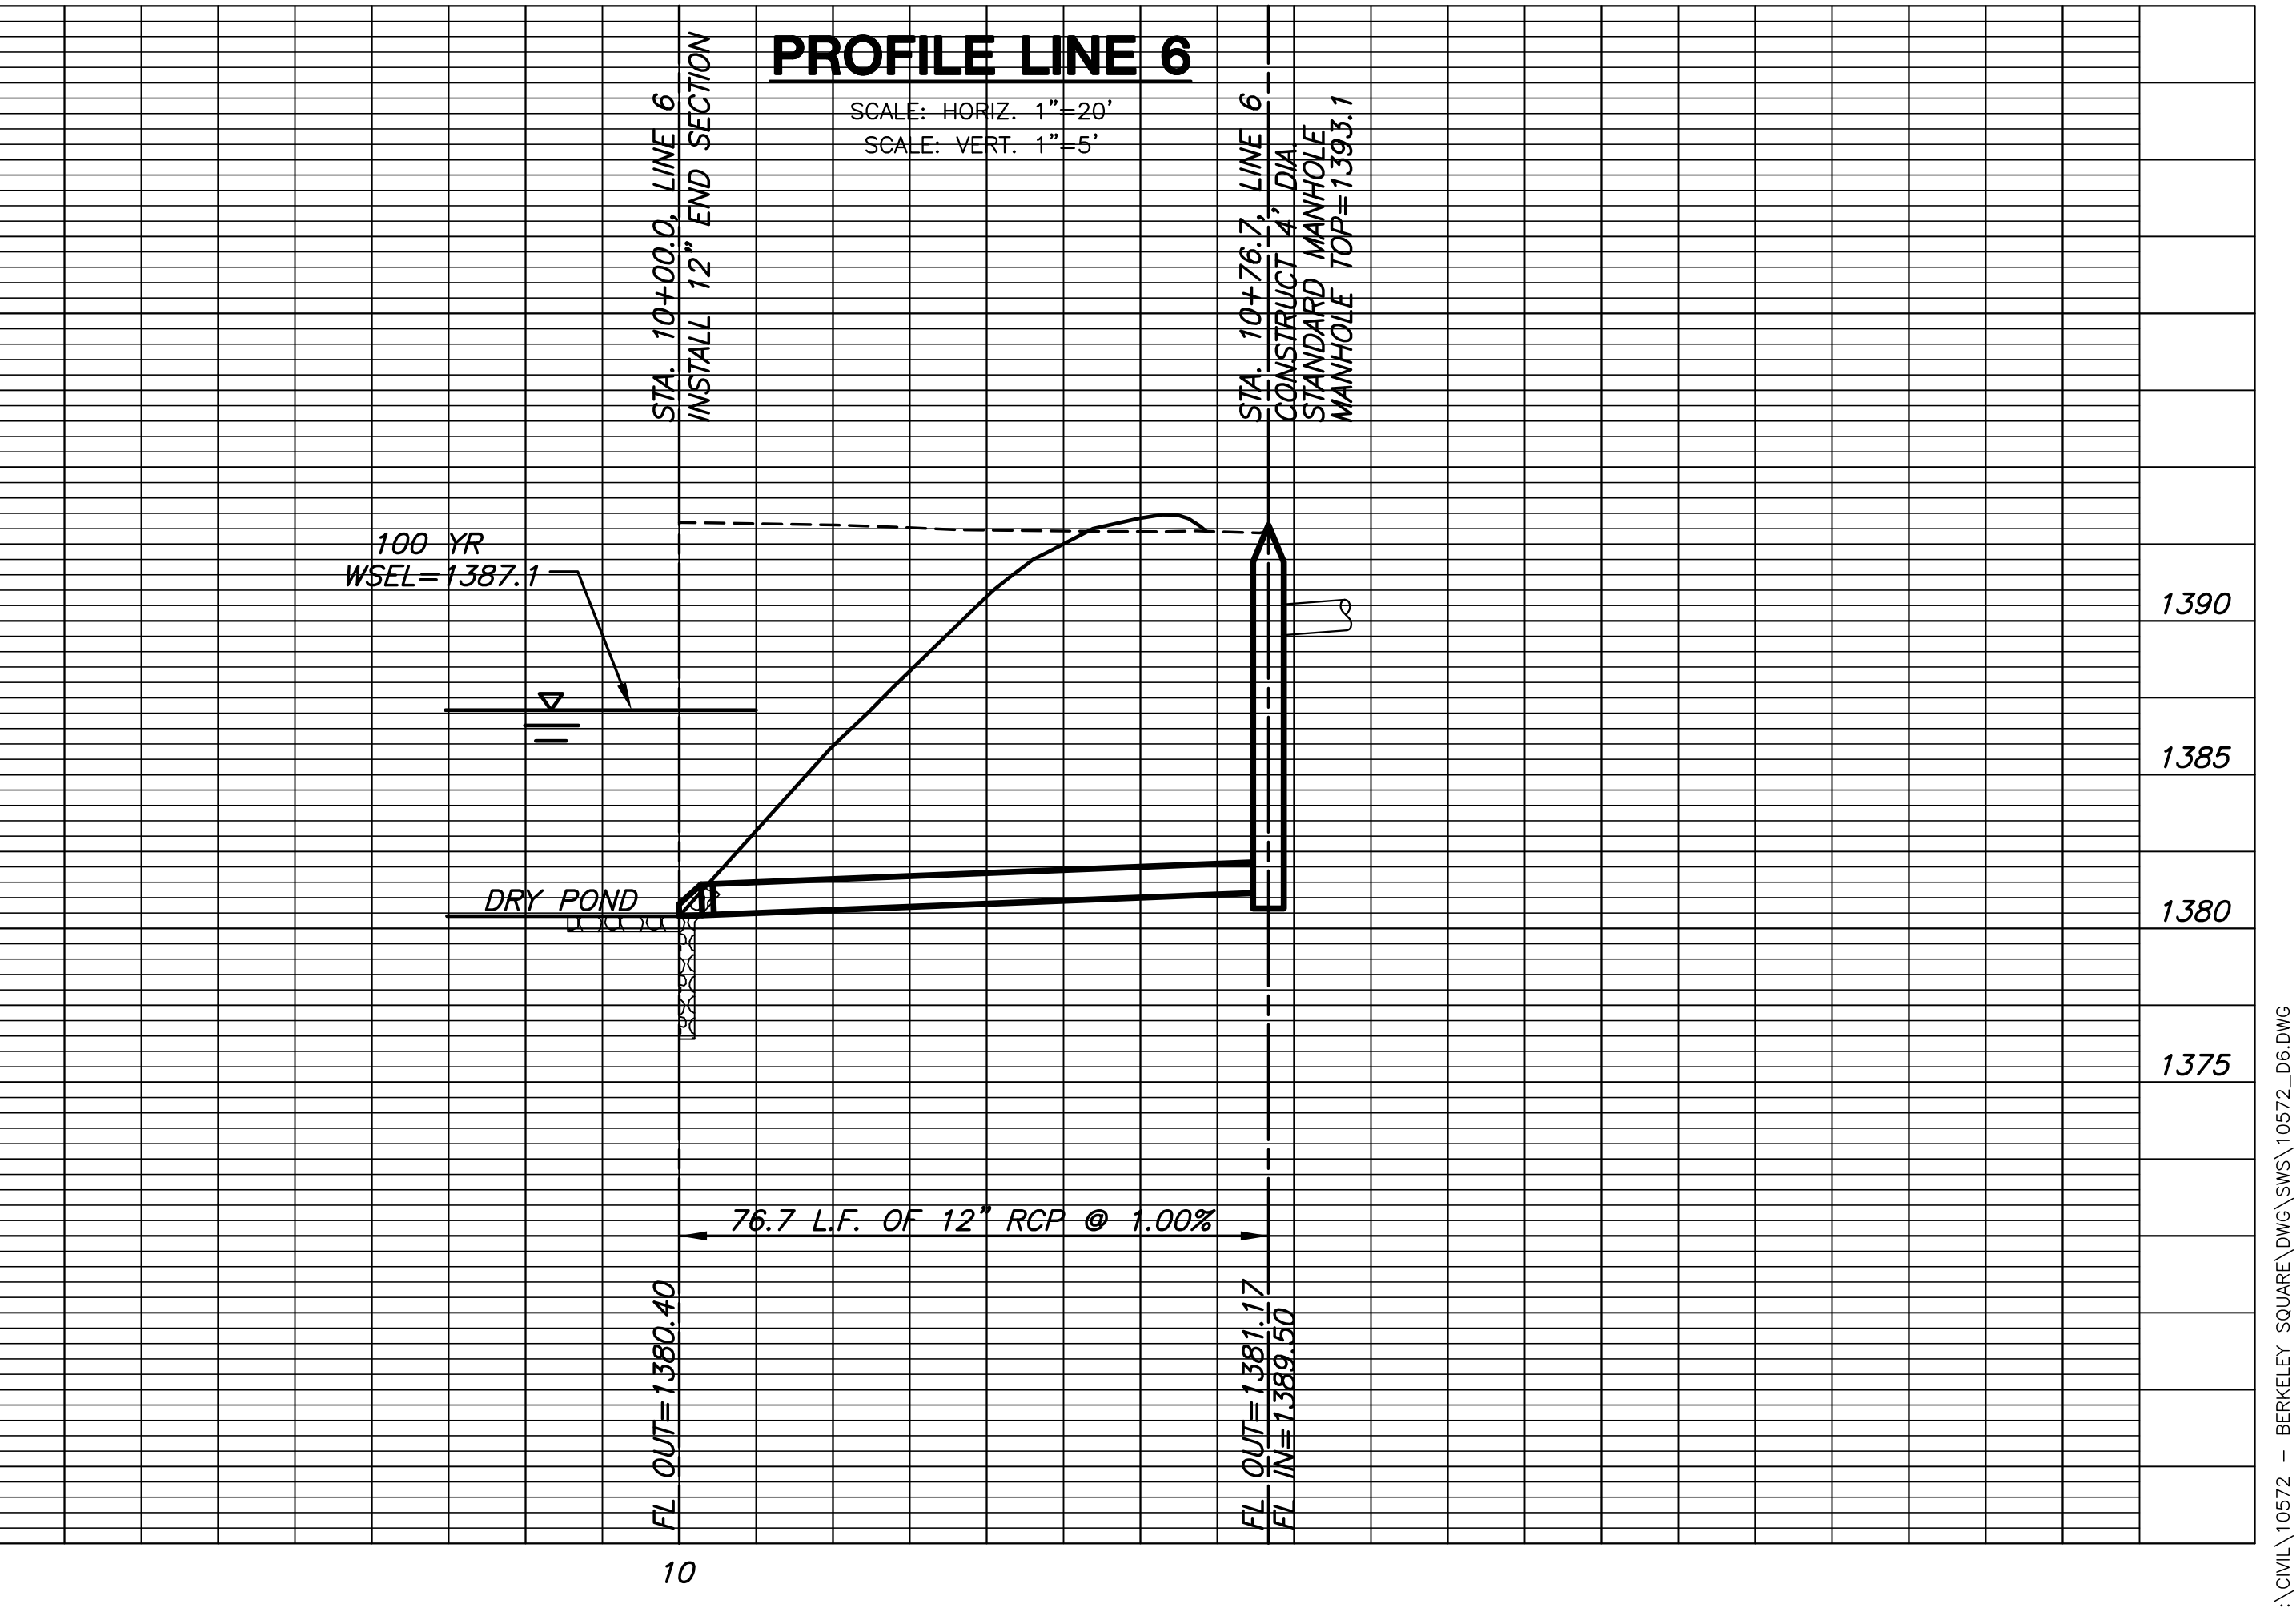

10