
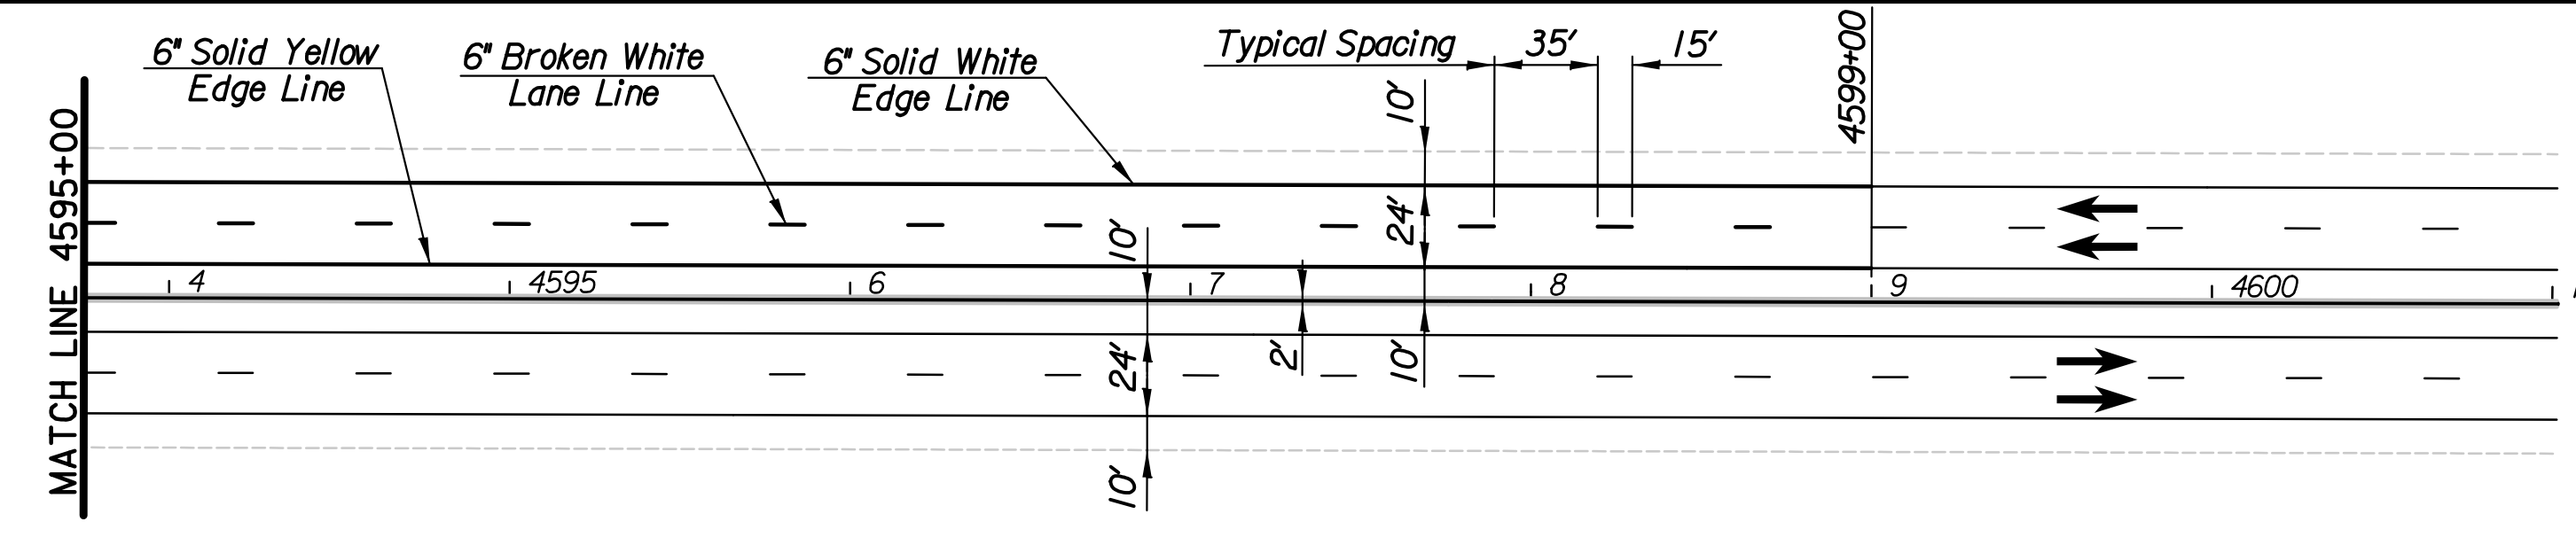
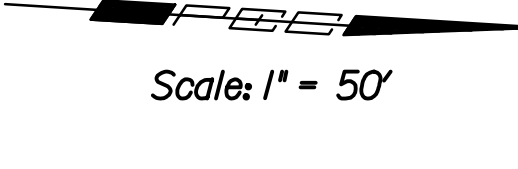
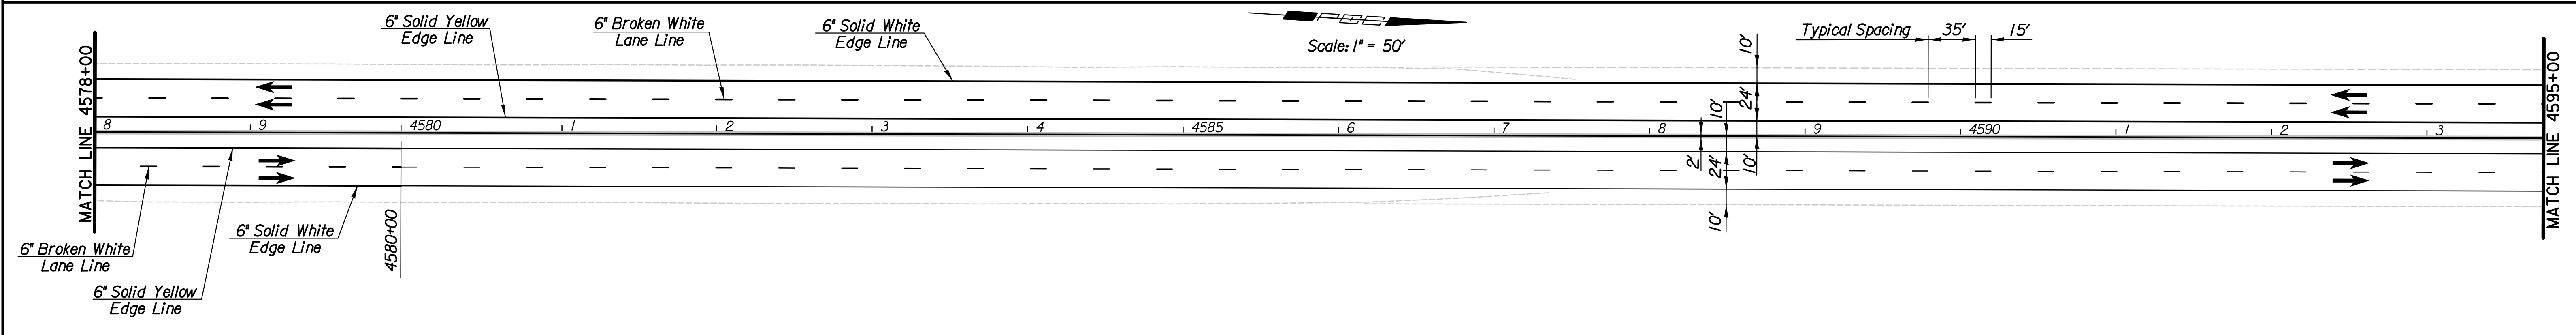
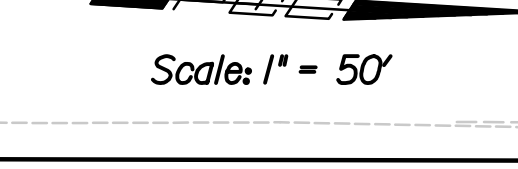
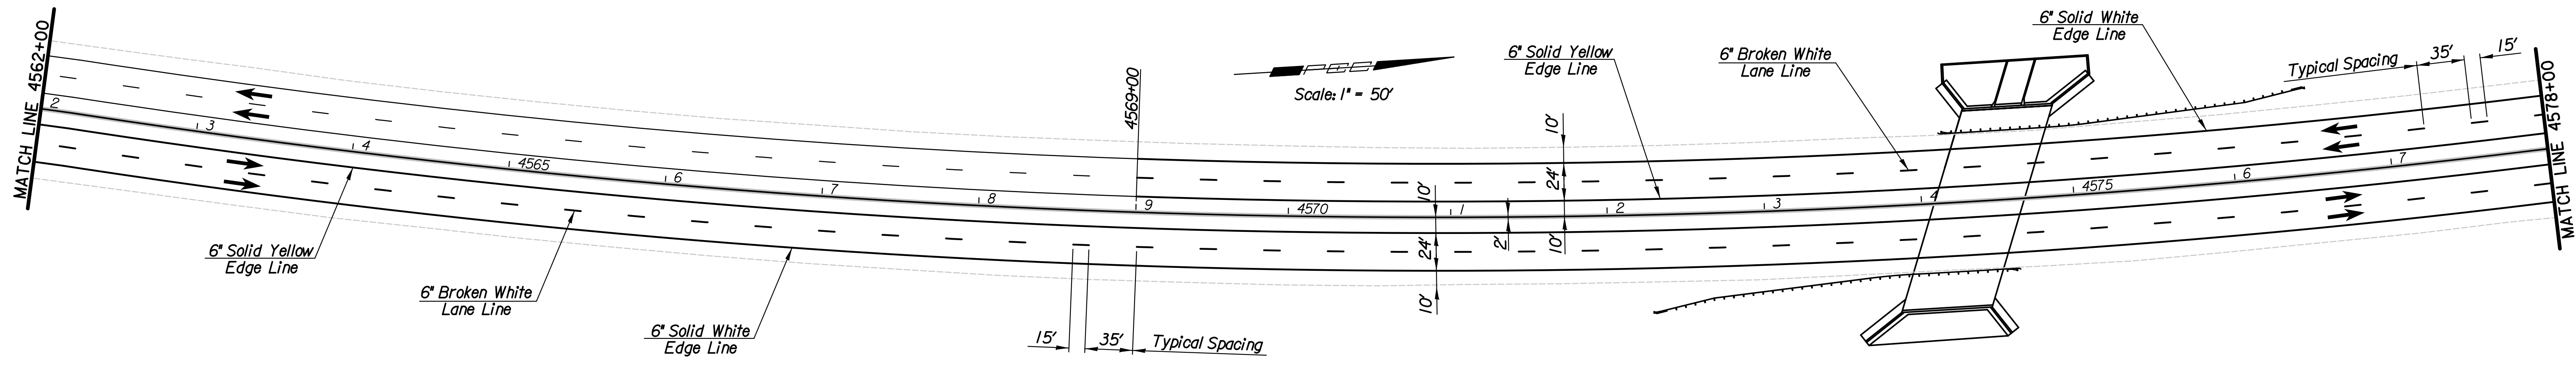
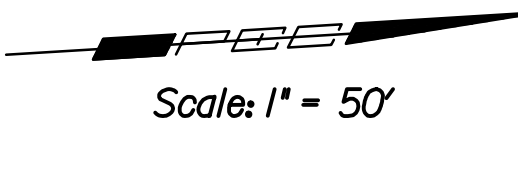
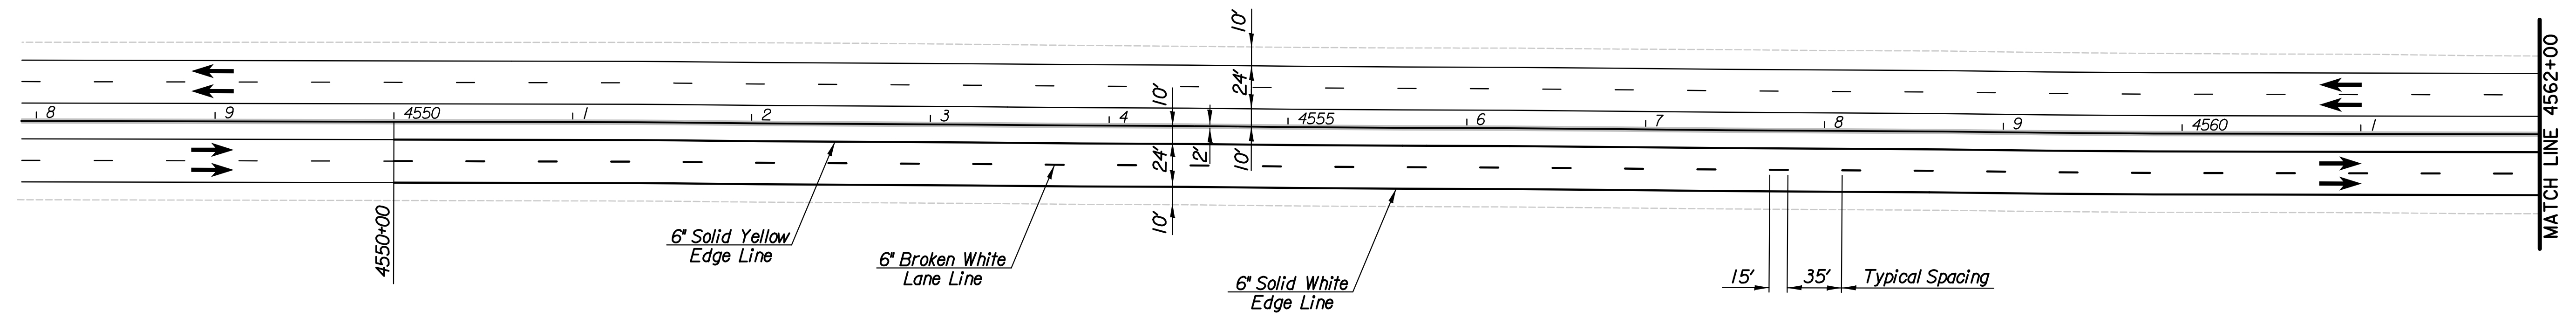


Plotted By: cp Date: 7/26/2011 11:45:41 AM
 FILE: I:\2010\0291\Pavement marking.dgn

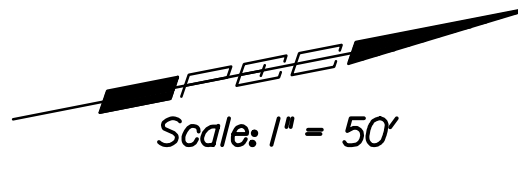

● SUMMARY OF PAVEMENT MARKINGS

LOCATION	6" Broken White Lane Line (ft)	6" Solid White Lane Line (ft)	6" Solid Yellow Lane Line (ft)
Sta. 4550+00 to Sta. 4580+00 (Rt.)	900	3000	3000
Sta. 4569+00 to Sta. 4599+00 (Lt.)	900	3000	3000
Totals	1800	6000	6000

● For Information Only - All pavement marking material shall be Epoxy.

Revision		By	Date
KTA AT BIG SLOUGH			
PAVEMENT MARKING			
JAMES L. ARMOUR, P.E. - CITY ENGINEER CITY OF WICHITA PROJECT NO. 468-84636			
Professional Engineering Consultants, P.A. 303 S. TOPEKA • WICHITA, KANSAS 67202 316-262-2691 • FAX 316-262-3003			
Designed by	RJM	Job No.	10291
Drawn by	CP	Date	August, 2011
			Sht. 33 of 63

