



PLAN LINE 8


NOTE: ALL RIPRAP SHALL BE INSTALLED TO STANDARD SPECIFICATIONS WITH TOE WALLS ON ALL UNPROTECTED EDGES. THE TOE WALL SHOWN ON THE PLANS SHALL BE IN ADDITION TO STANDARD SPECIFICATIONS.

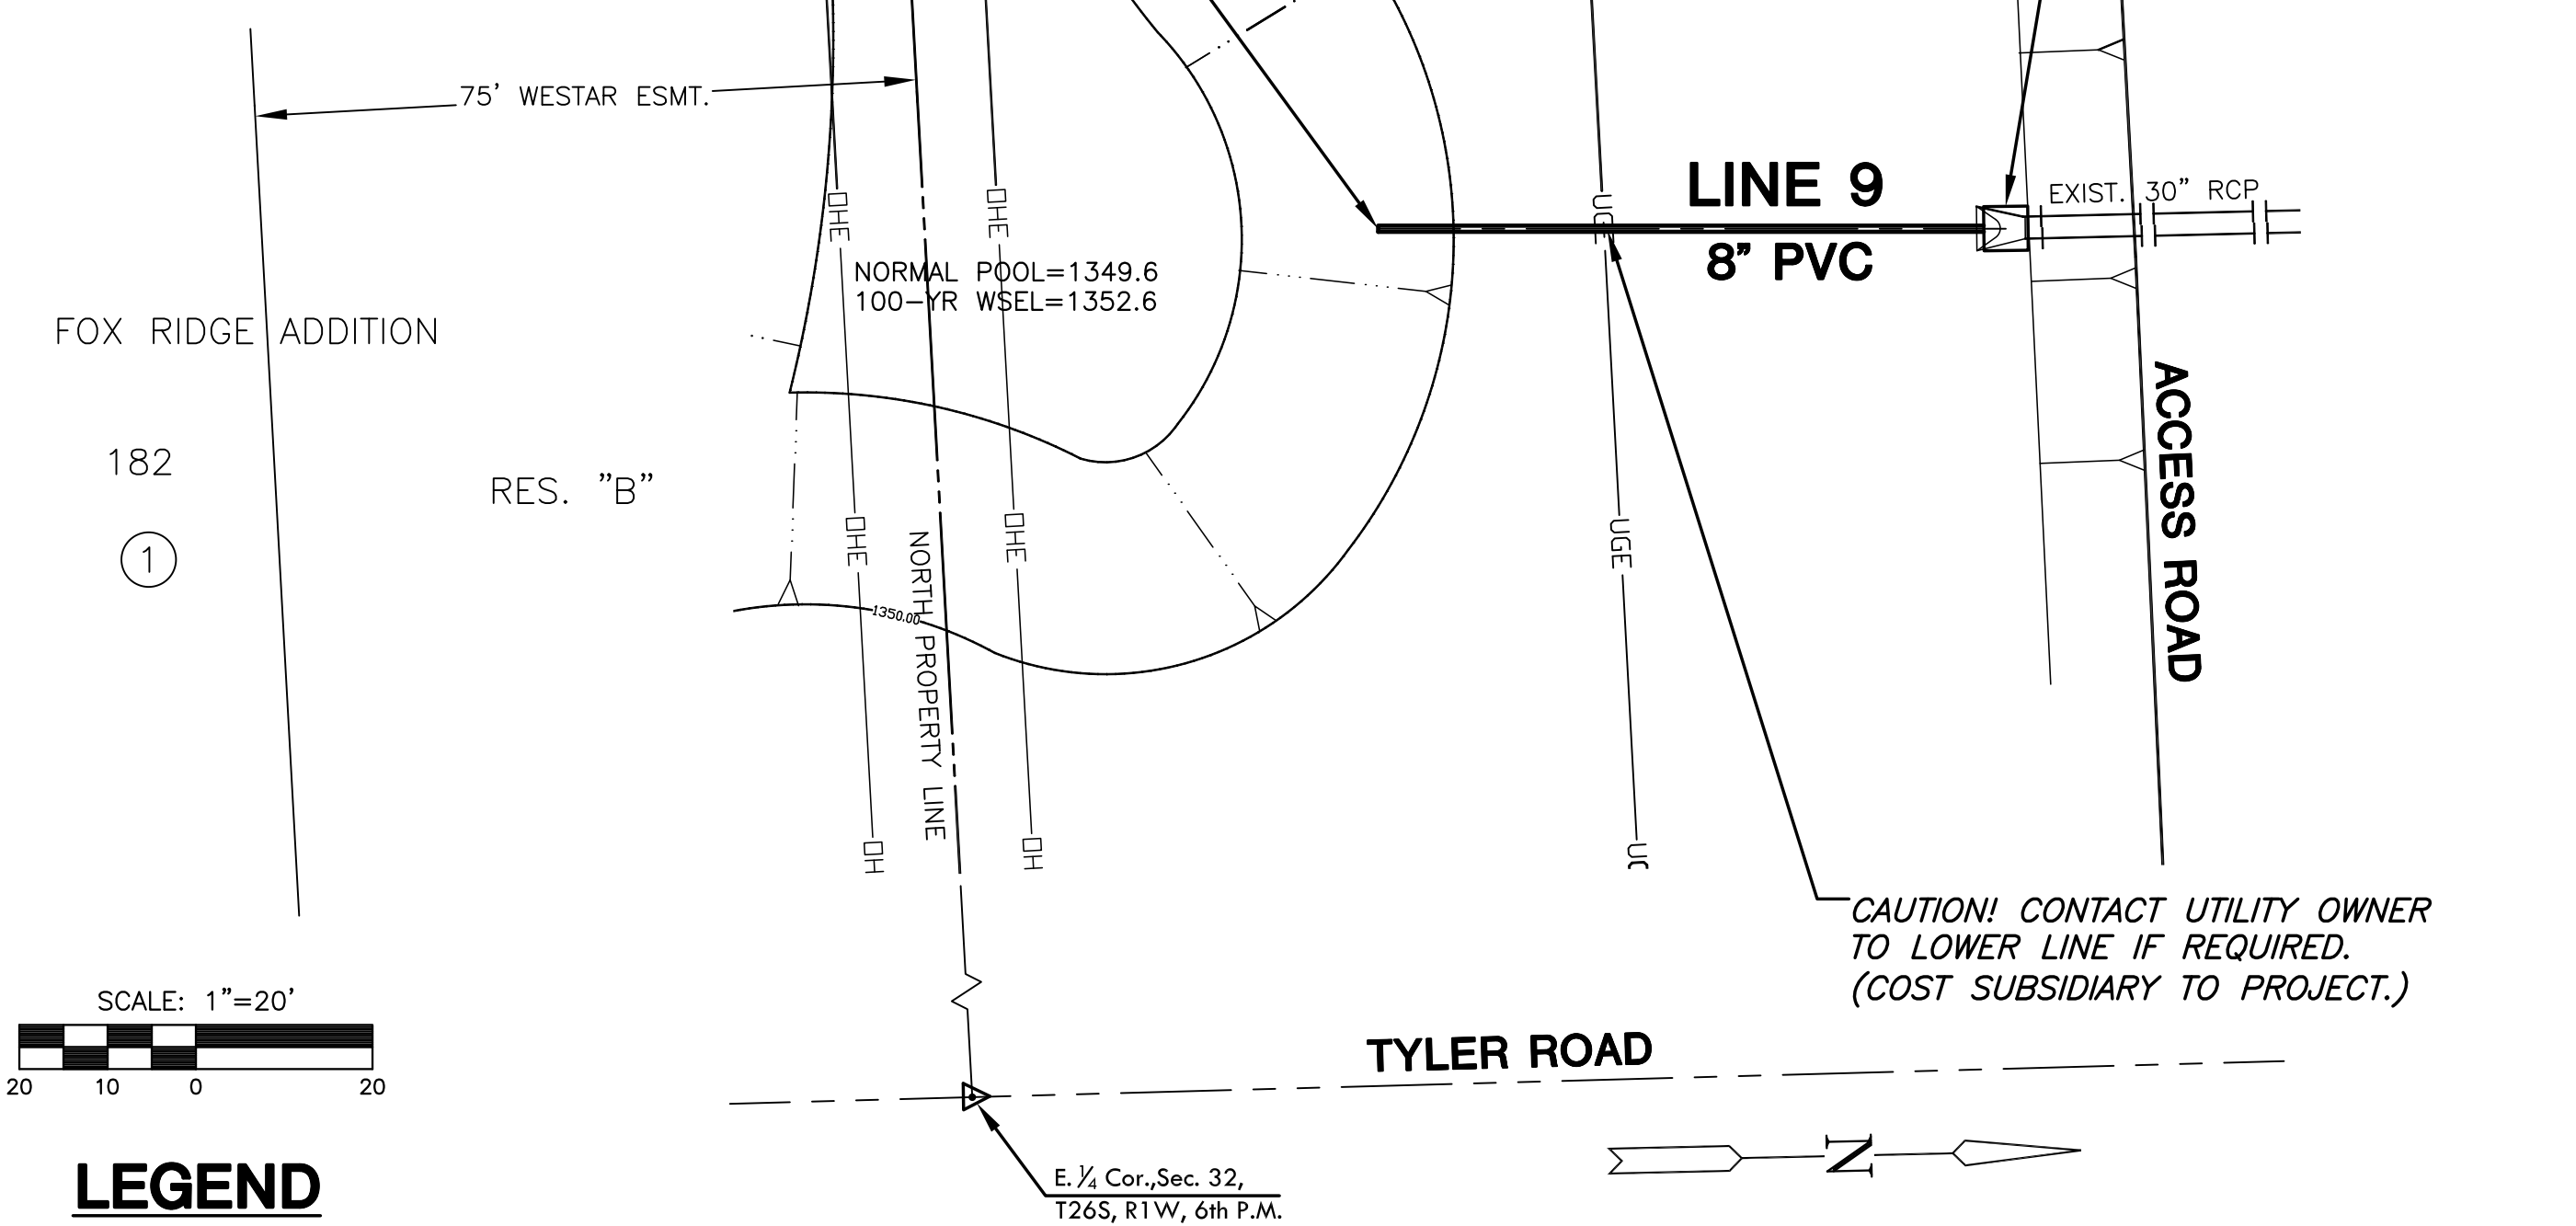


PLAN LINE 9

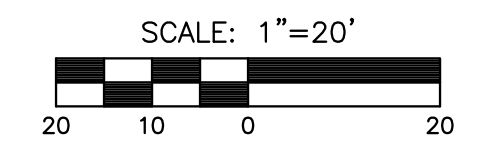

PROFILE LINE 8

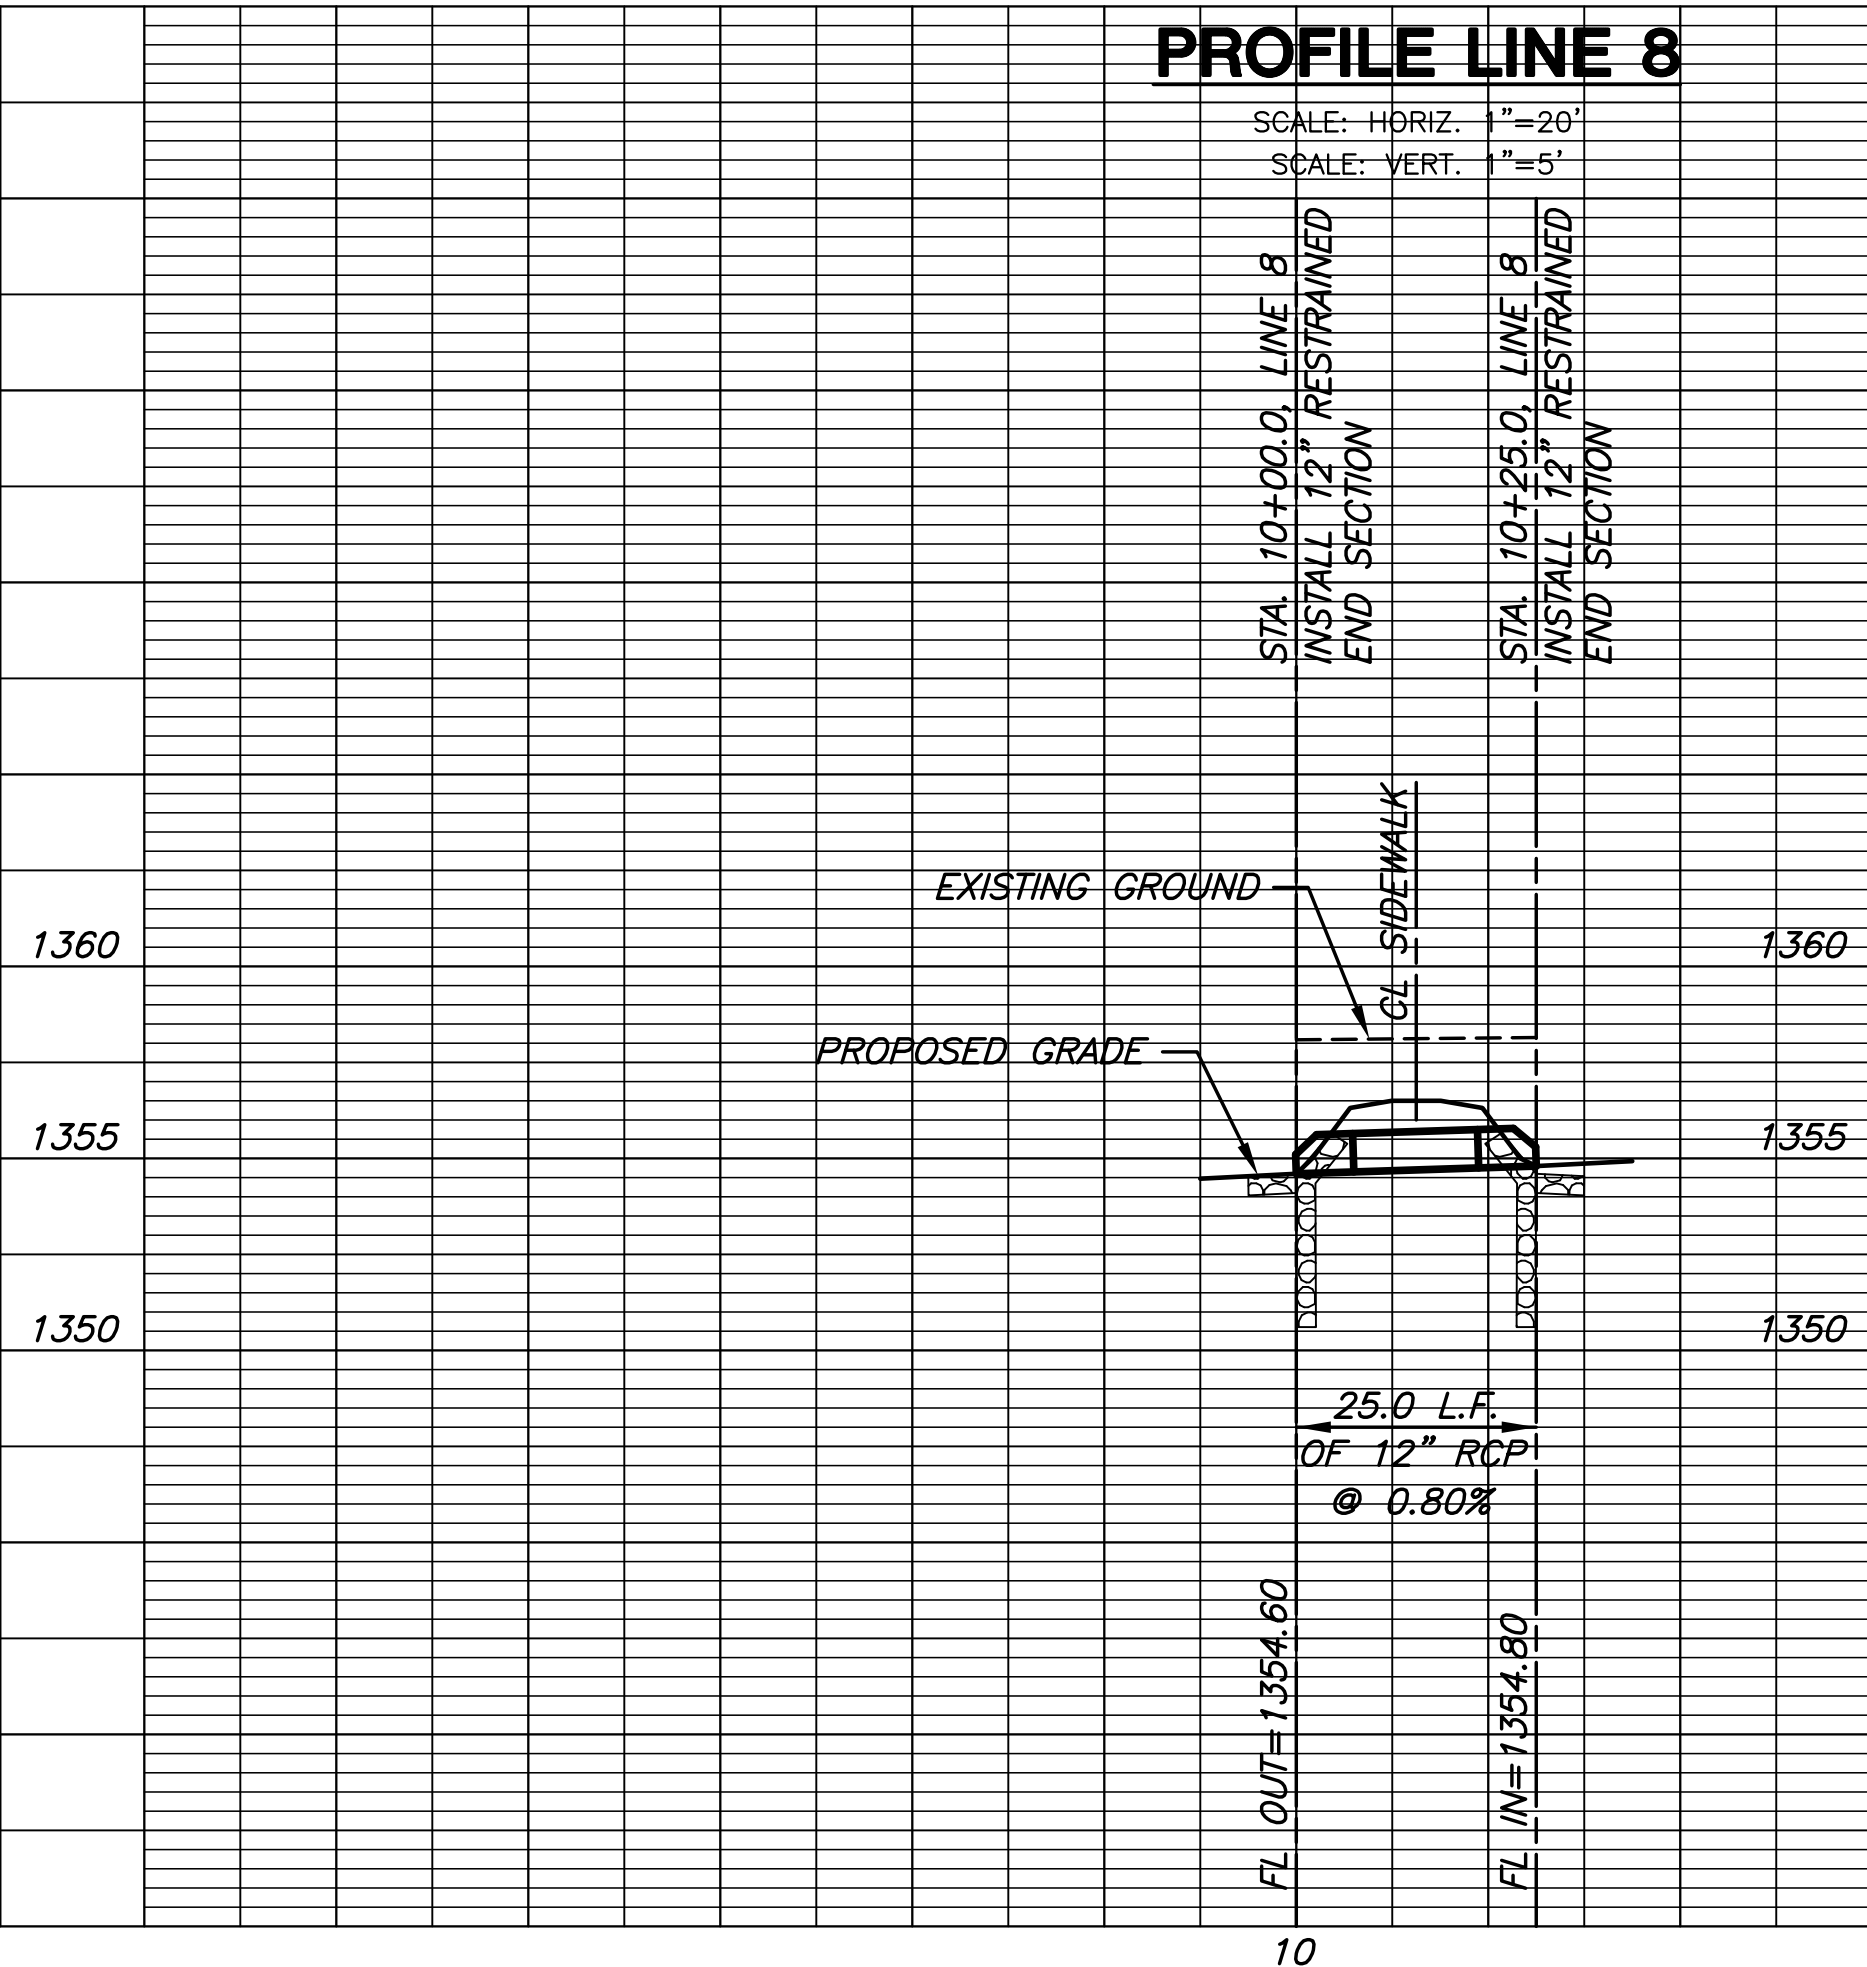

PROFILE LINE 9

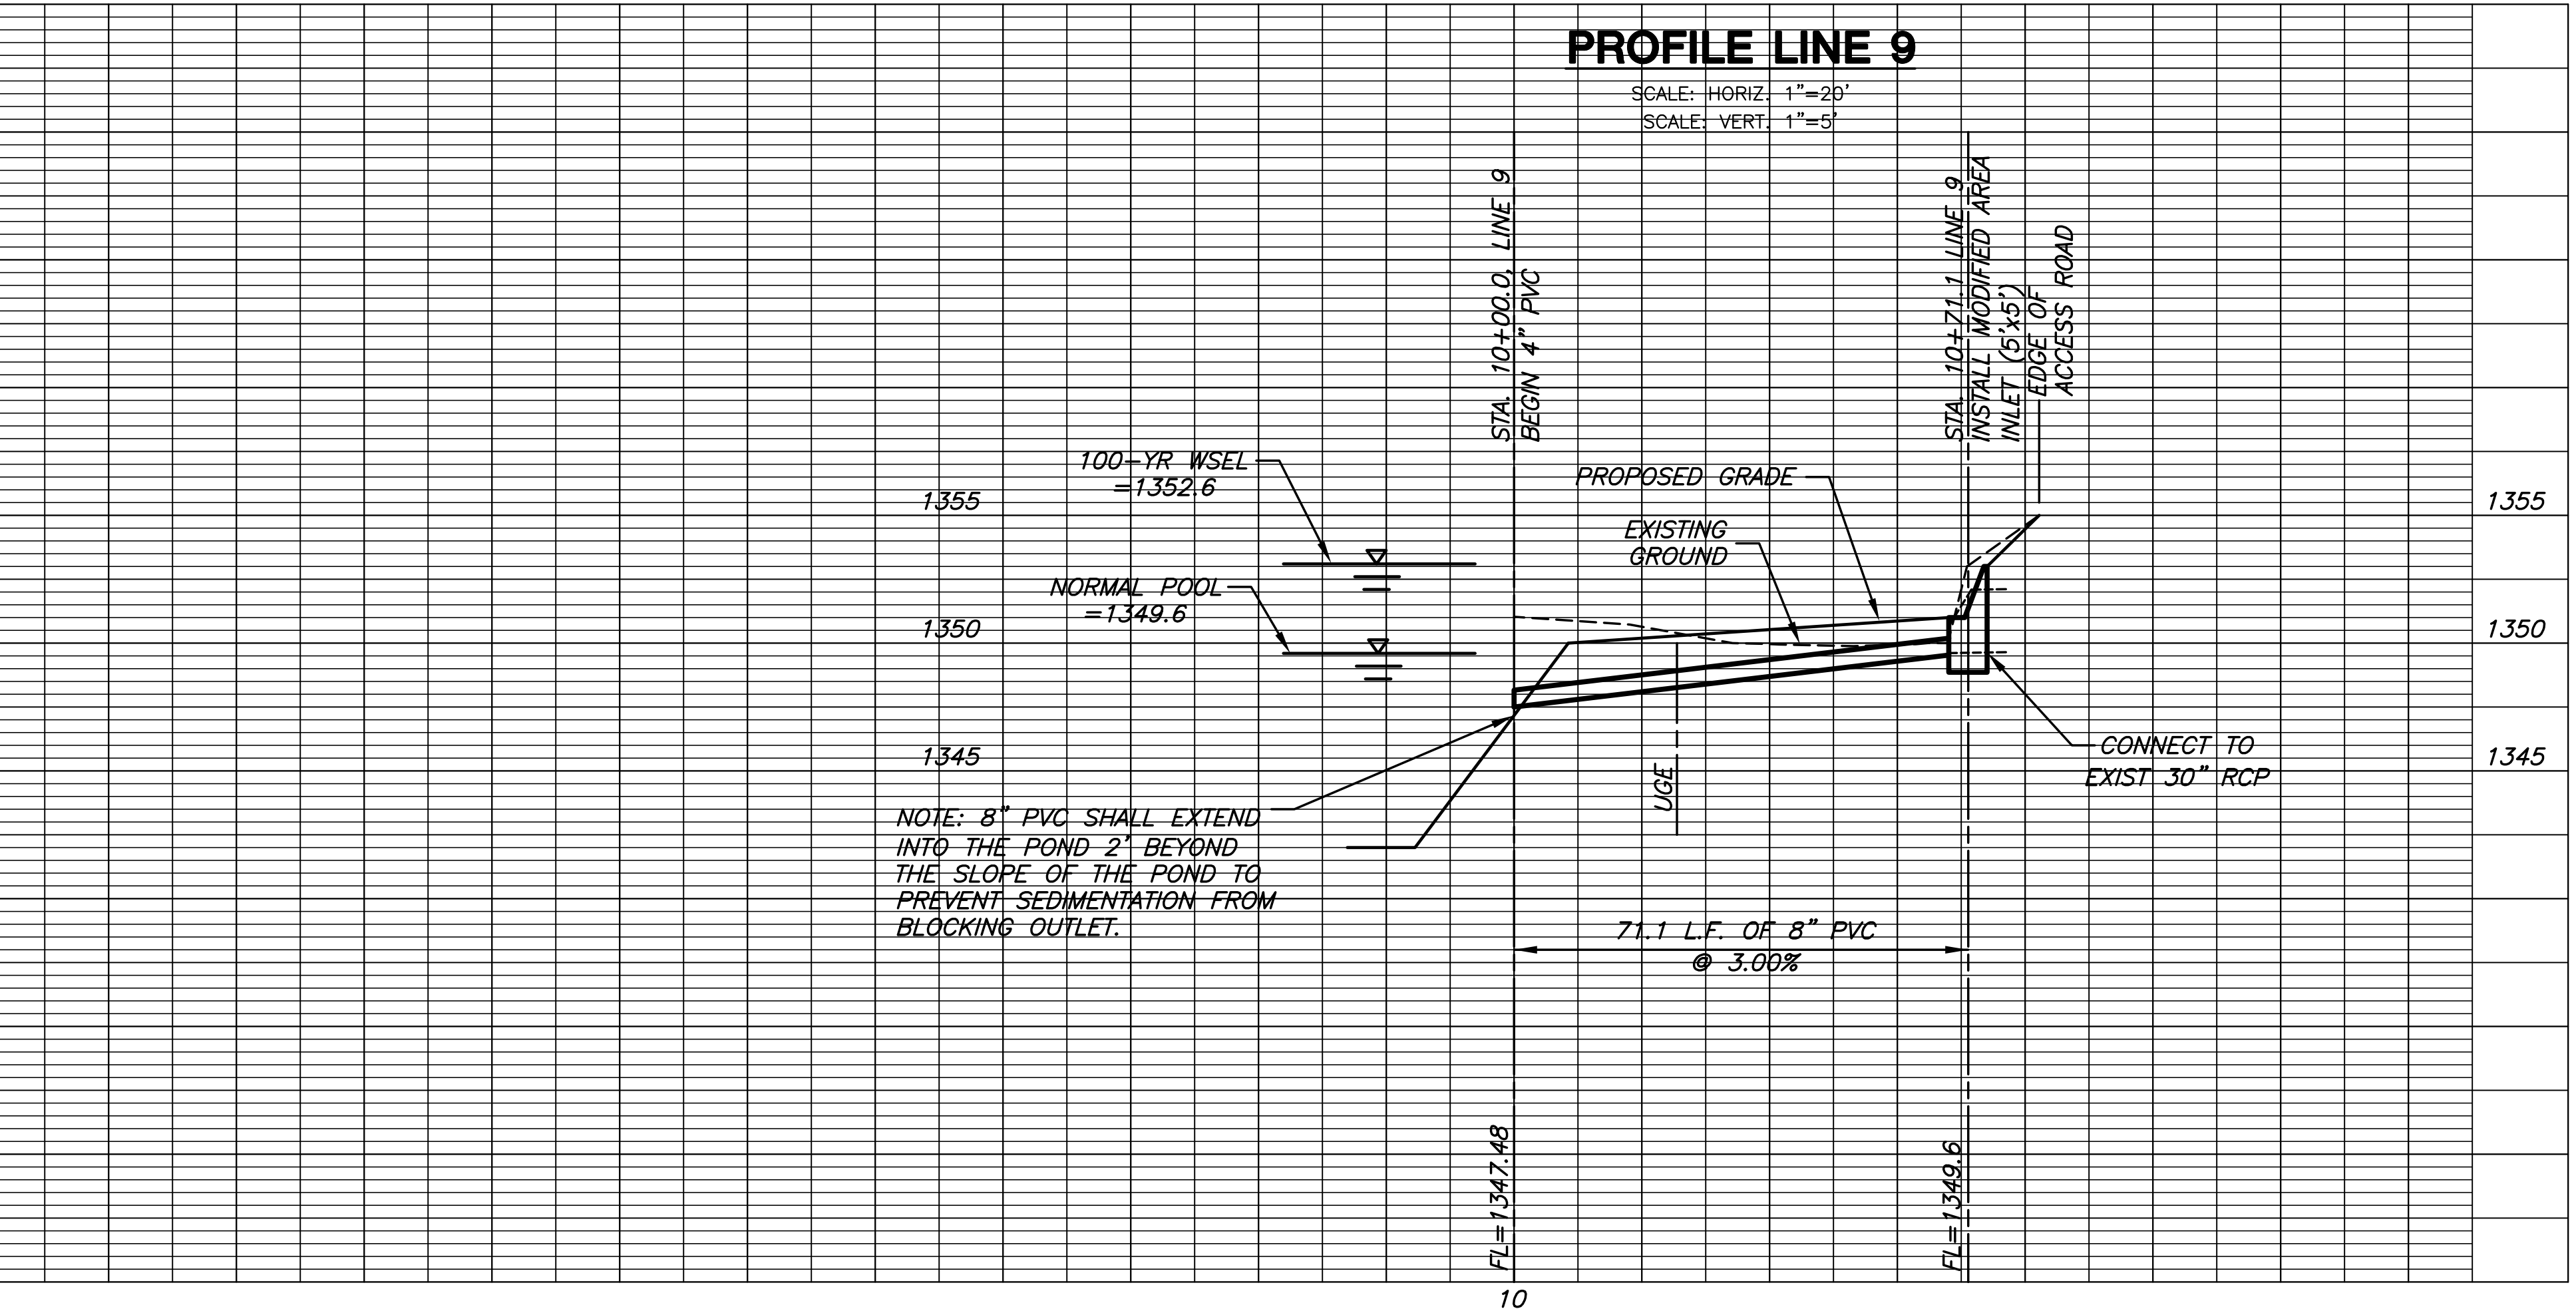

PLOTTED: Friday, October 21, 2011 @ 07:20AM

G:\CIVIL\99118\DWG\SWIS\PH_14\99118_08.DWG