



27th STREET
CROSS SECTIONS


16+90.10

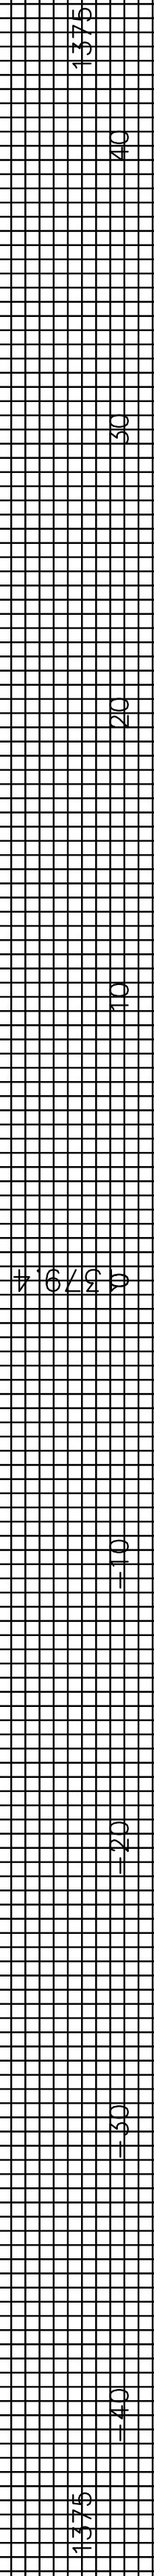


16+50.00

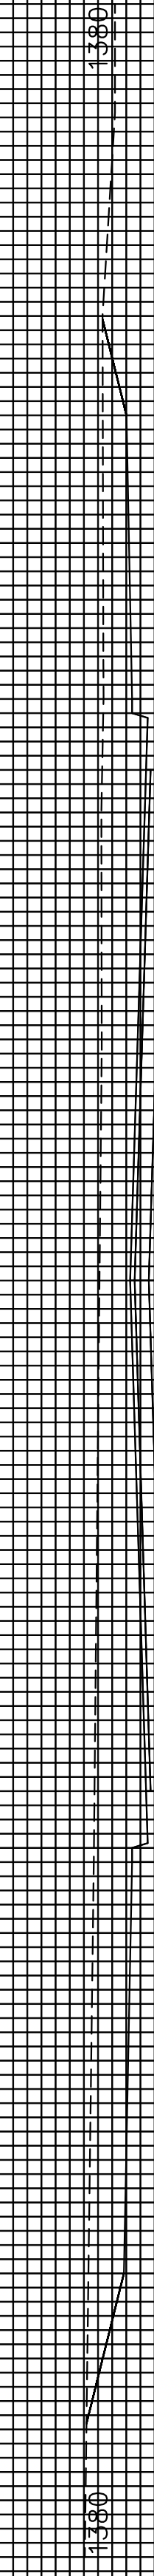


16+00.00

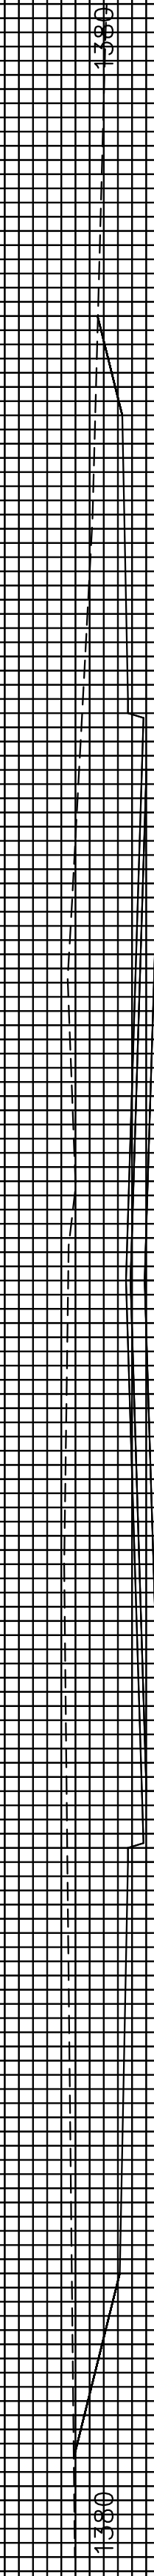


15+50.00

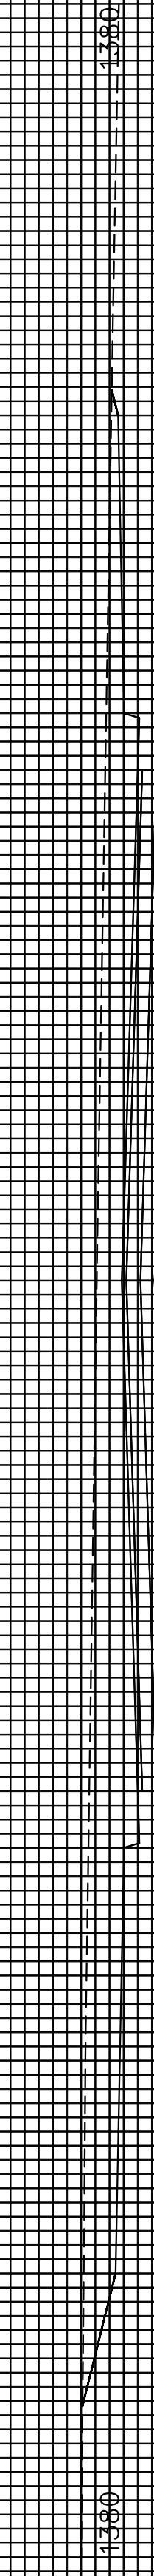

15+00.00

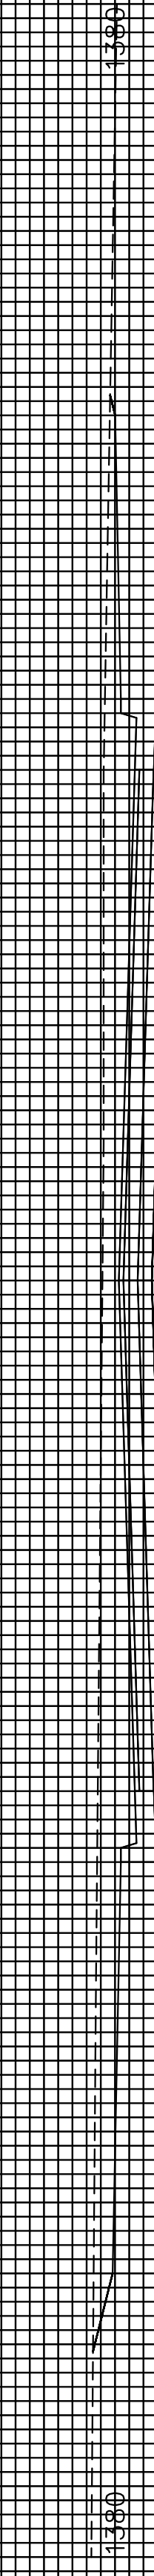

14+50.00

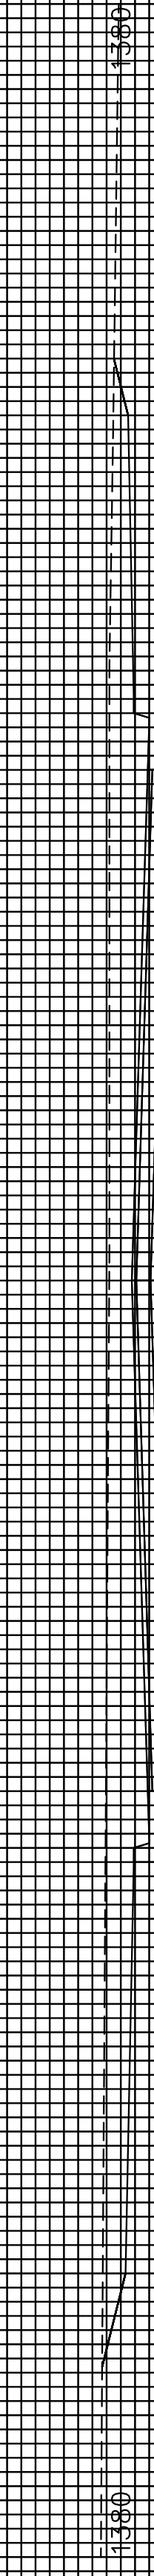

14+00.00

