
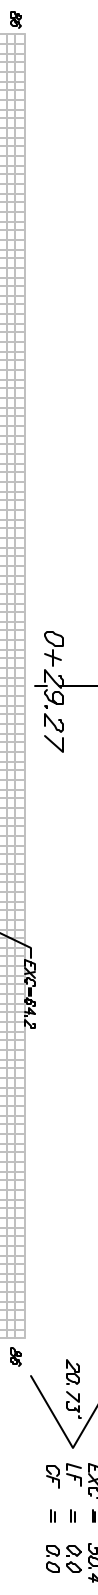
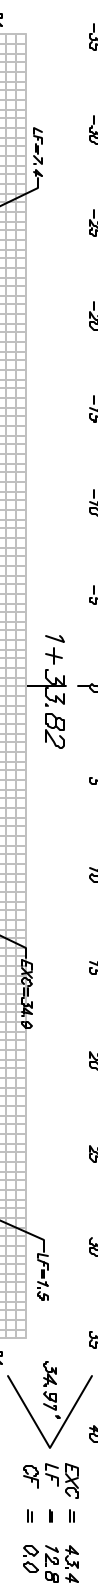
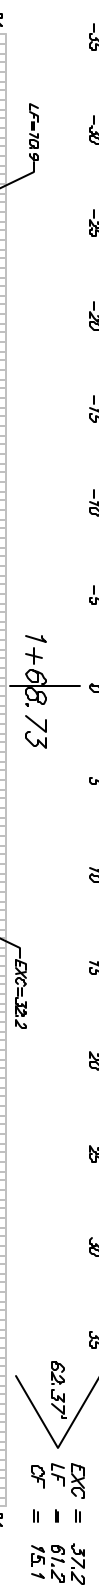
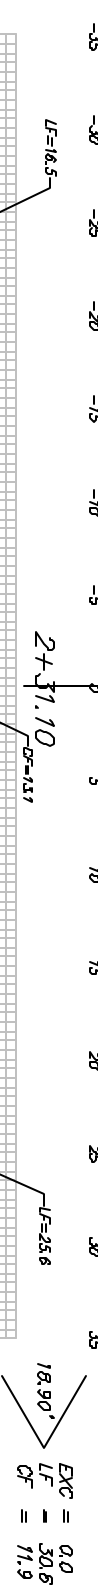
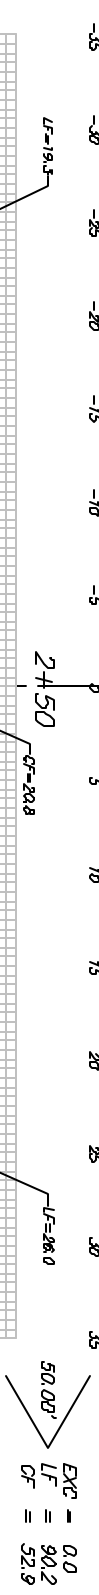
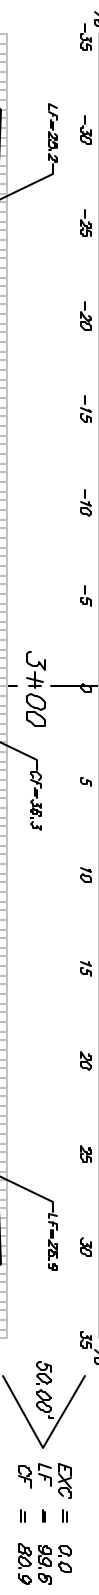
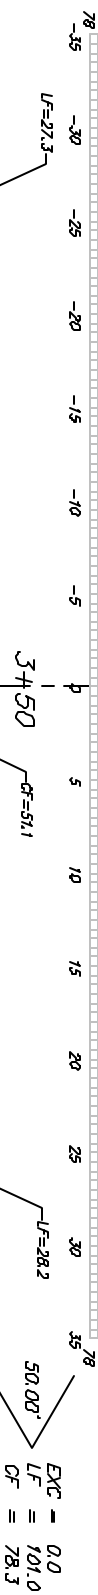
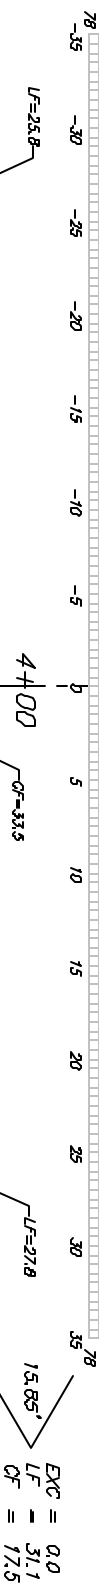
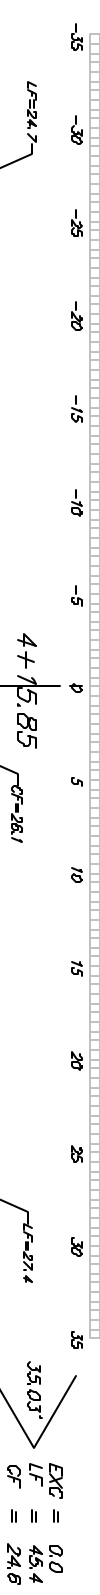
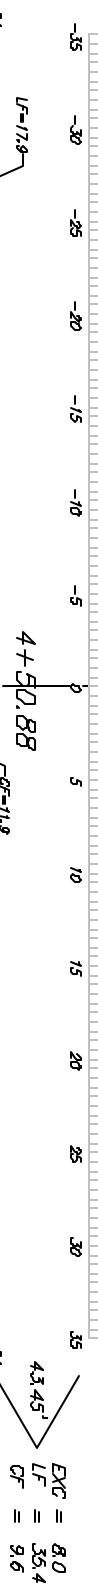
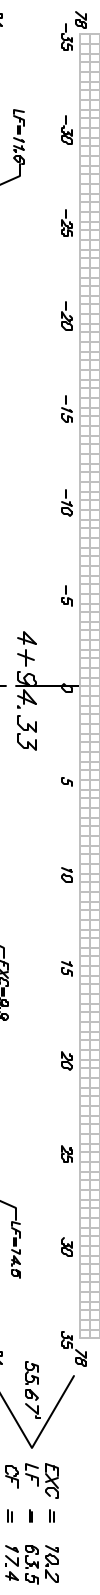
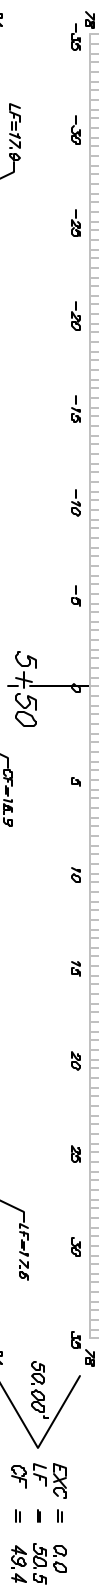


Sheet Totals:
 Excavation = 300.7 CY
 Loose Fill = 666.7 CY
 Compacted Fill = 437.7 CY

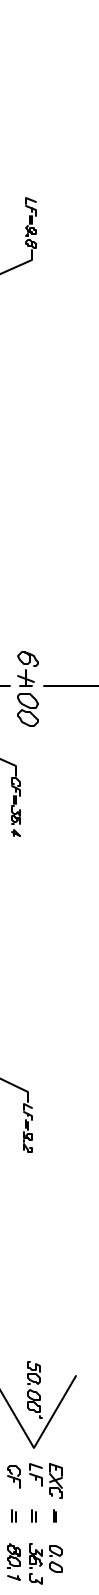

44th St. S.