




10+34.47

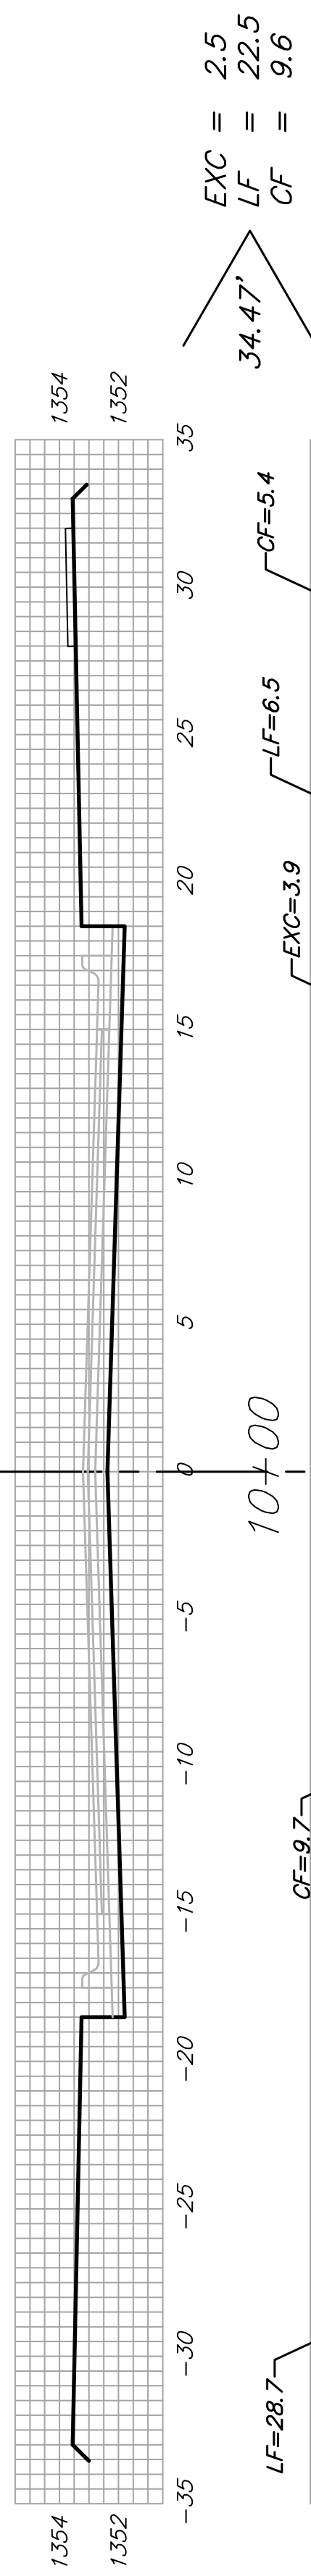


10+00

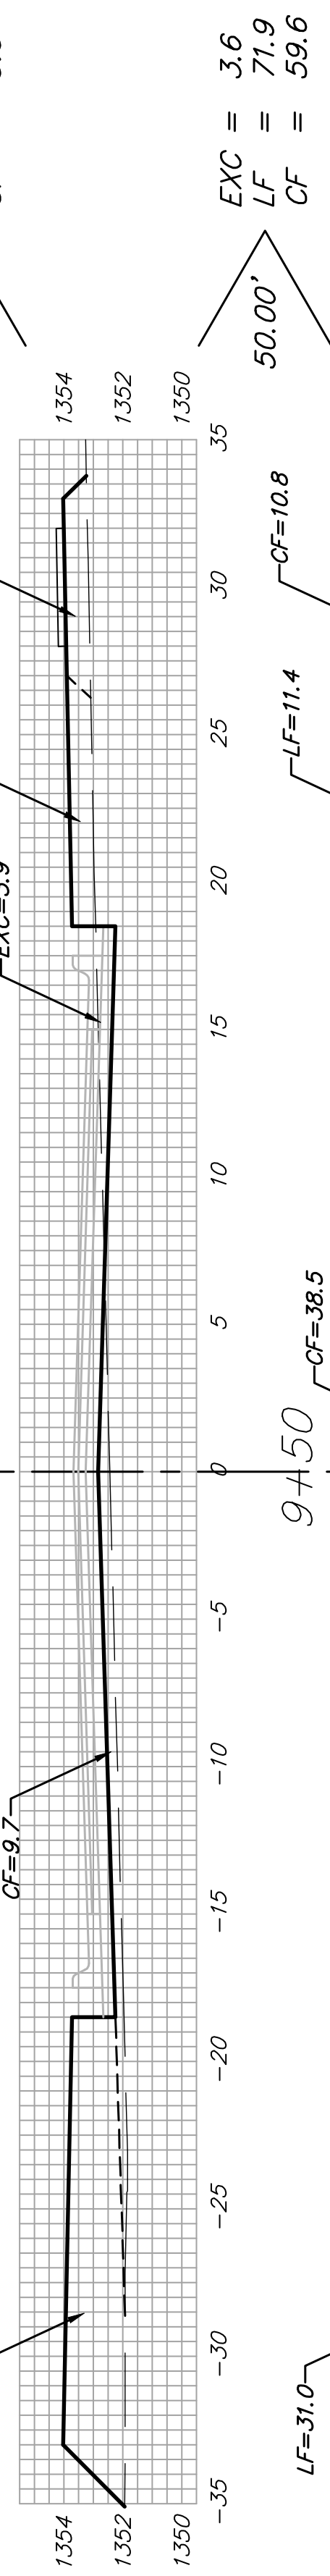


9+50

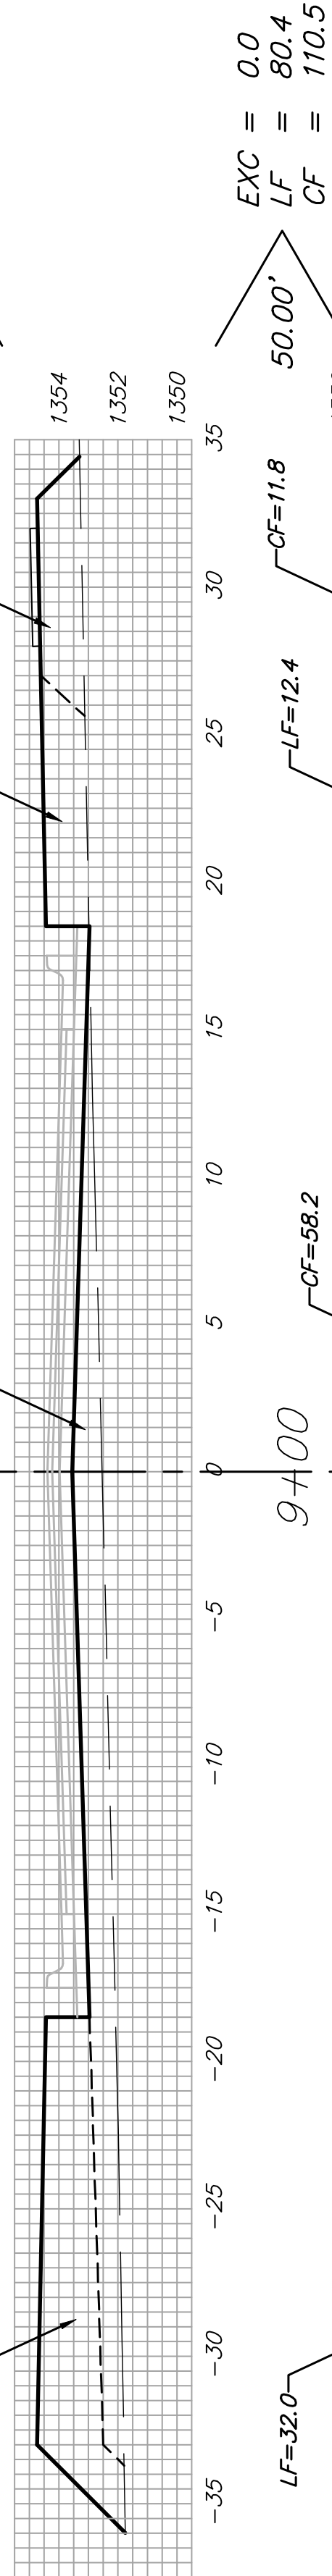


9+00

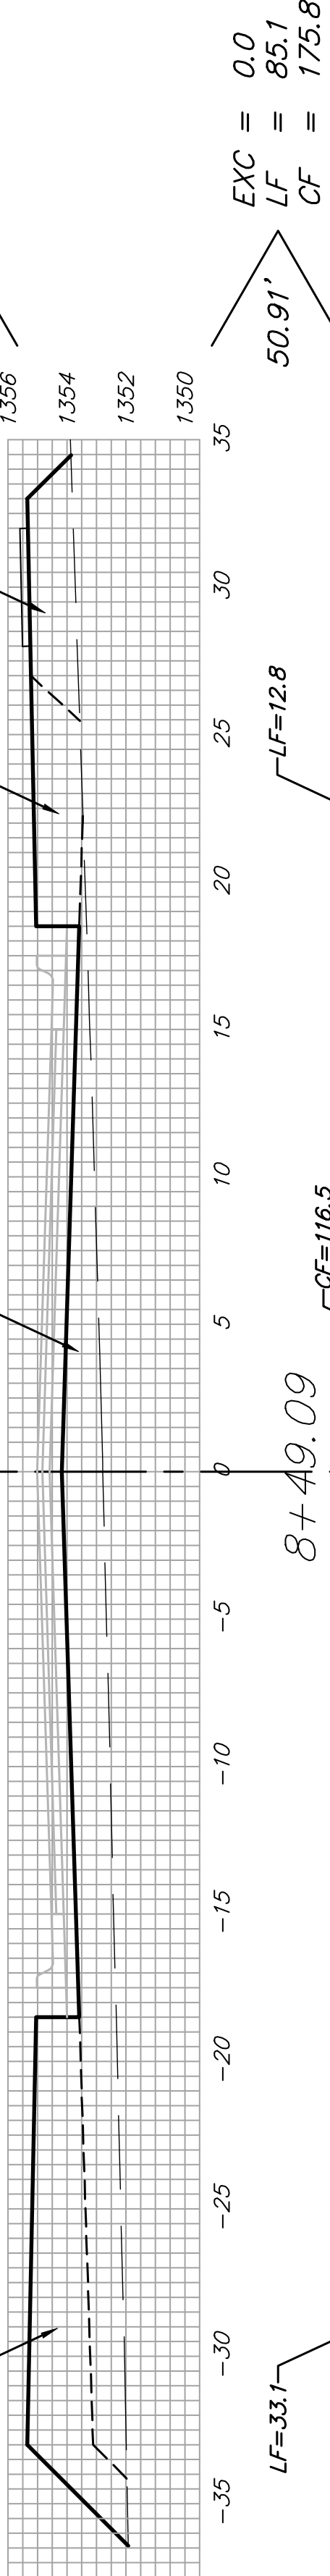


8+49.09

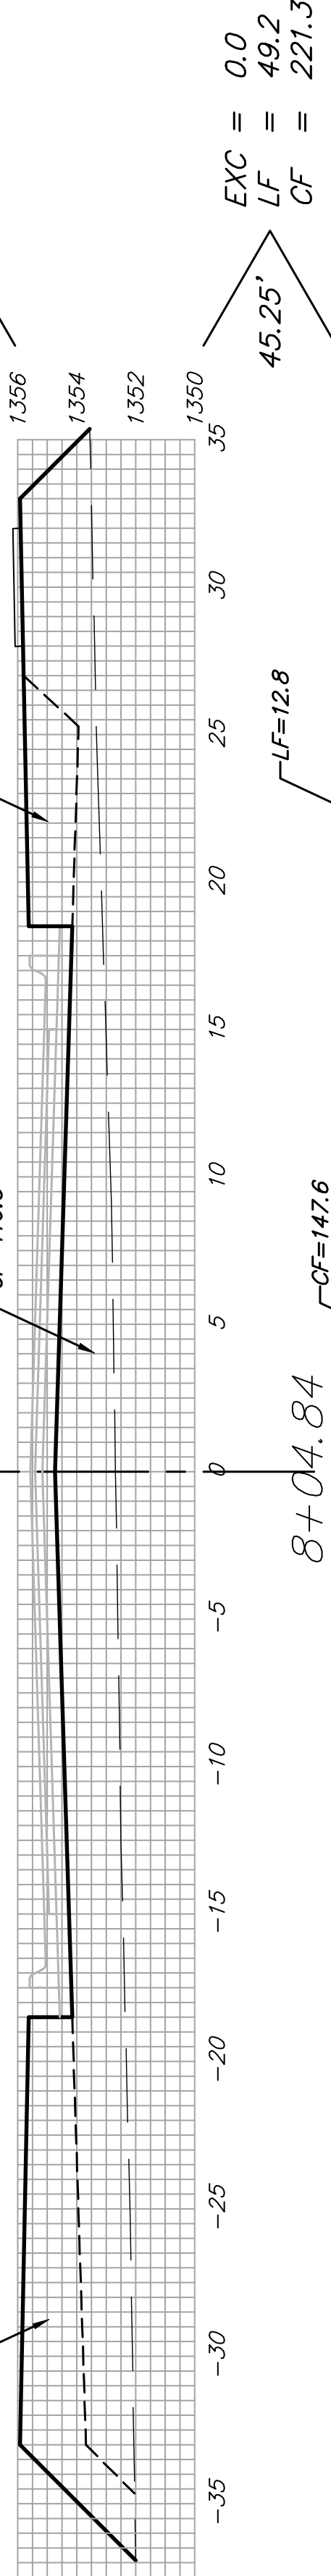


8+04.84

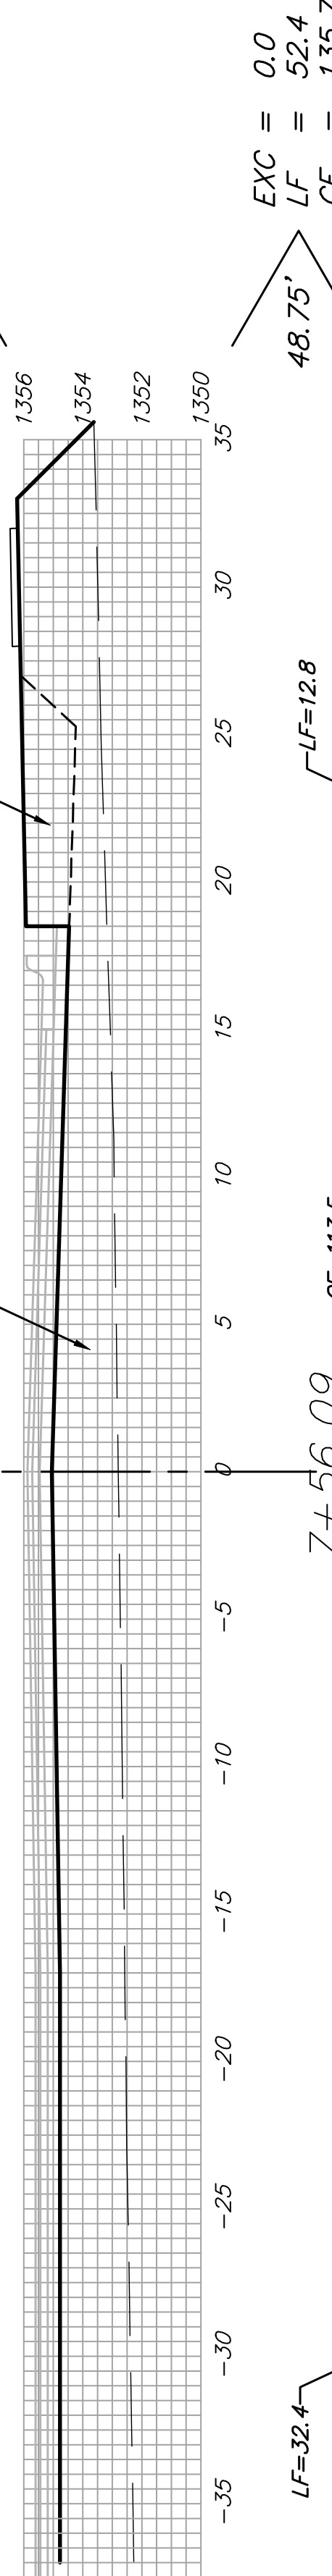

7+56.09

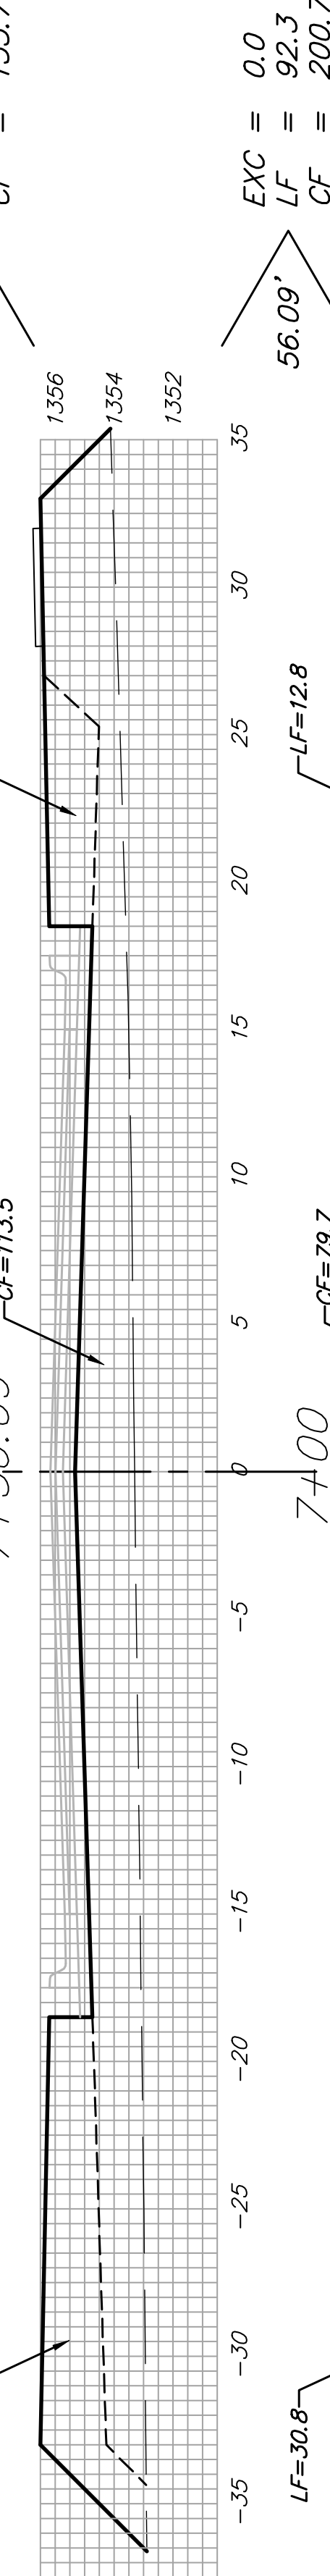


7+00

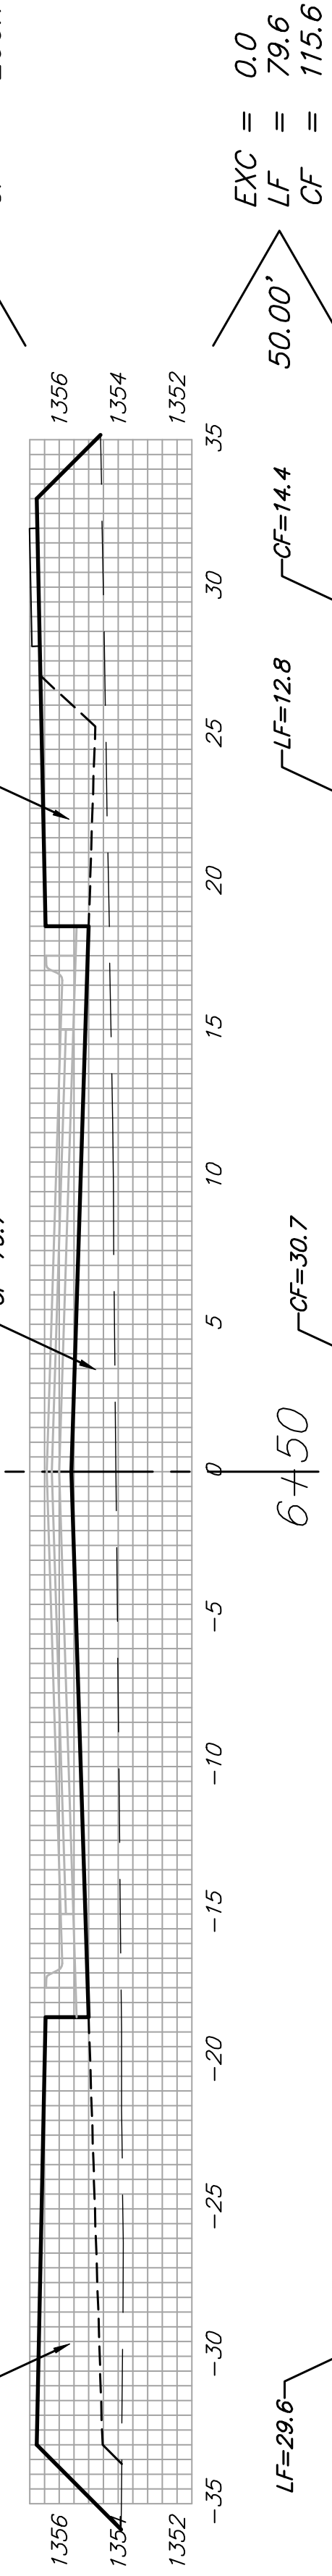


6+50



6+00

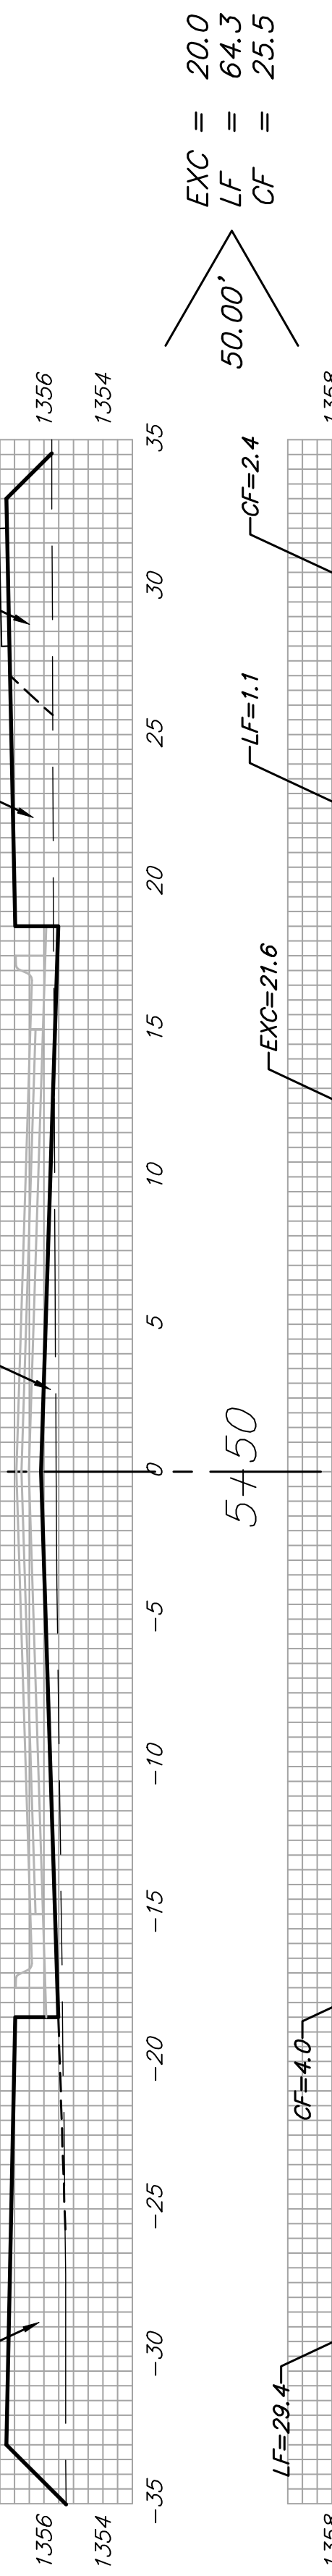

5+50

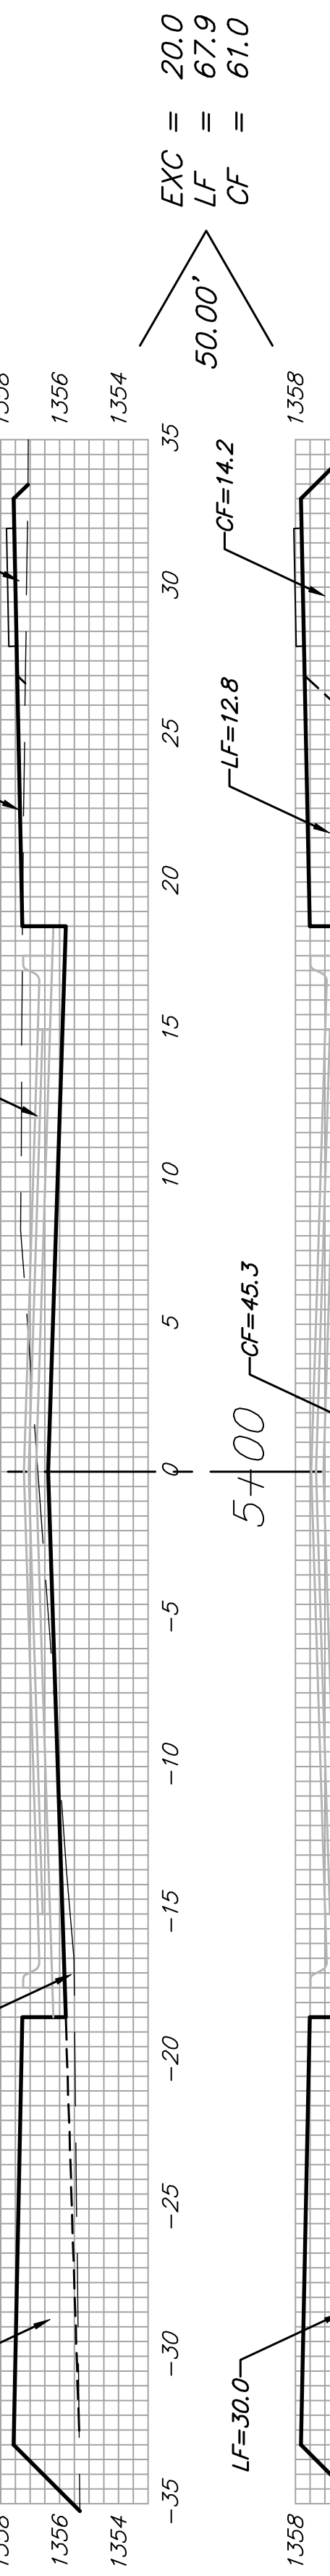

5+00

BLACKHAWK

Sheet Totals:

Excavation = 46.1 C.Y.
 Loose Fill = 740.9 C.Y.
 Compacted Fill = 1,176.6 C.Y.

