




1+50.00

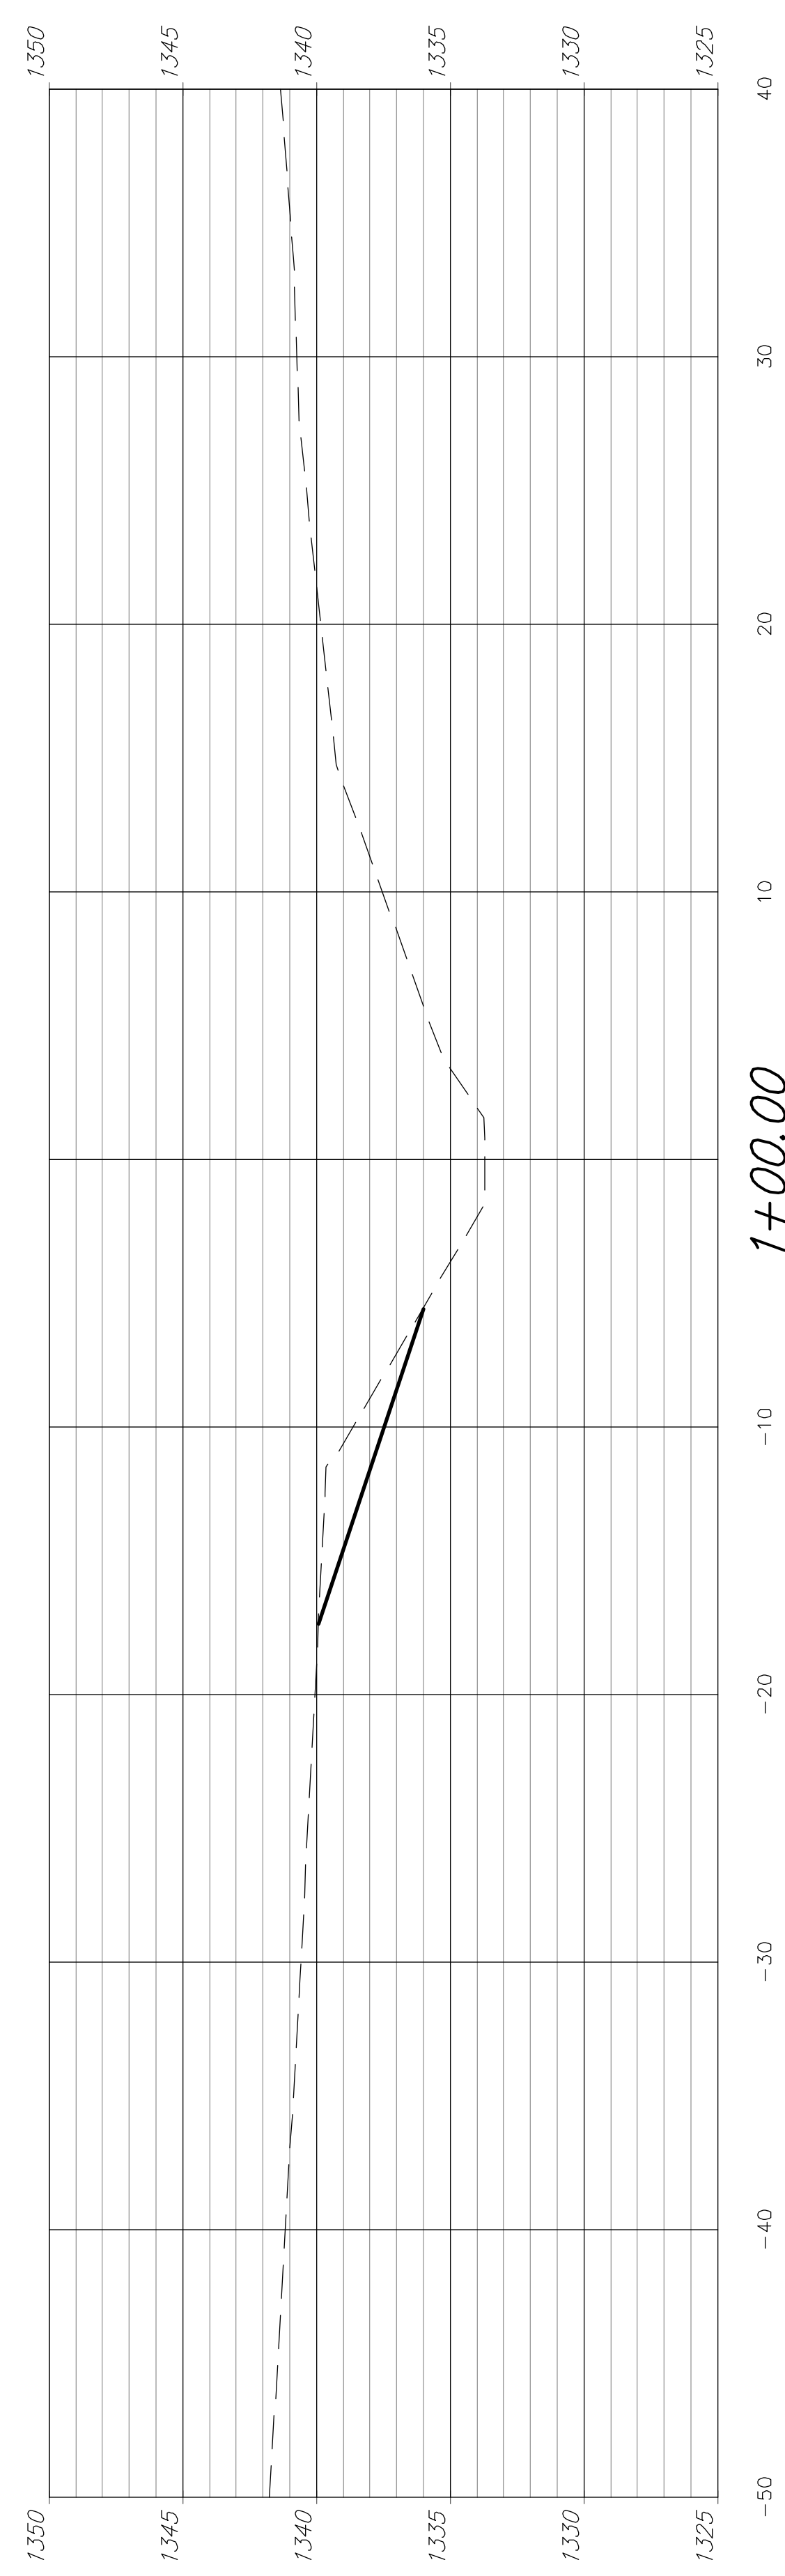


1+00.00

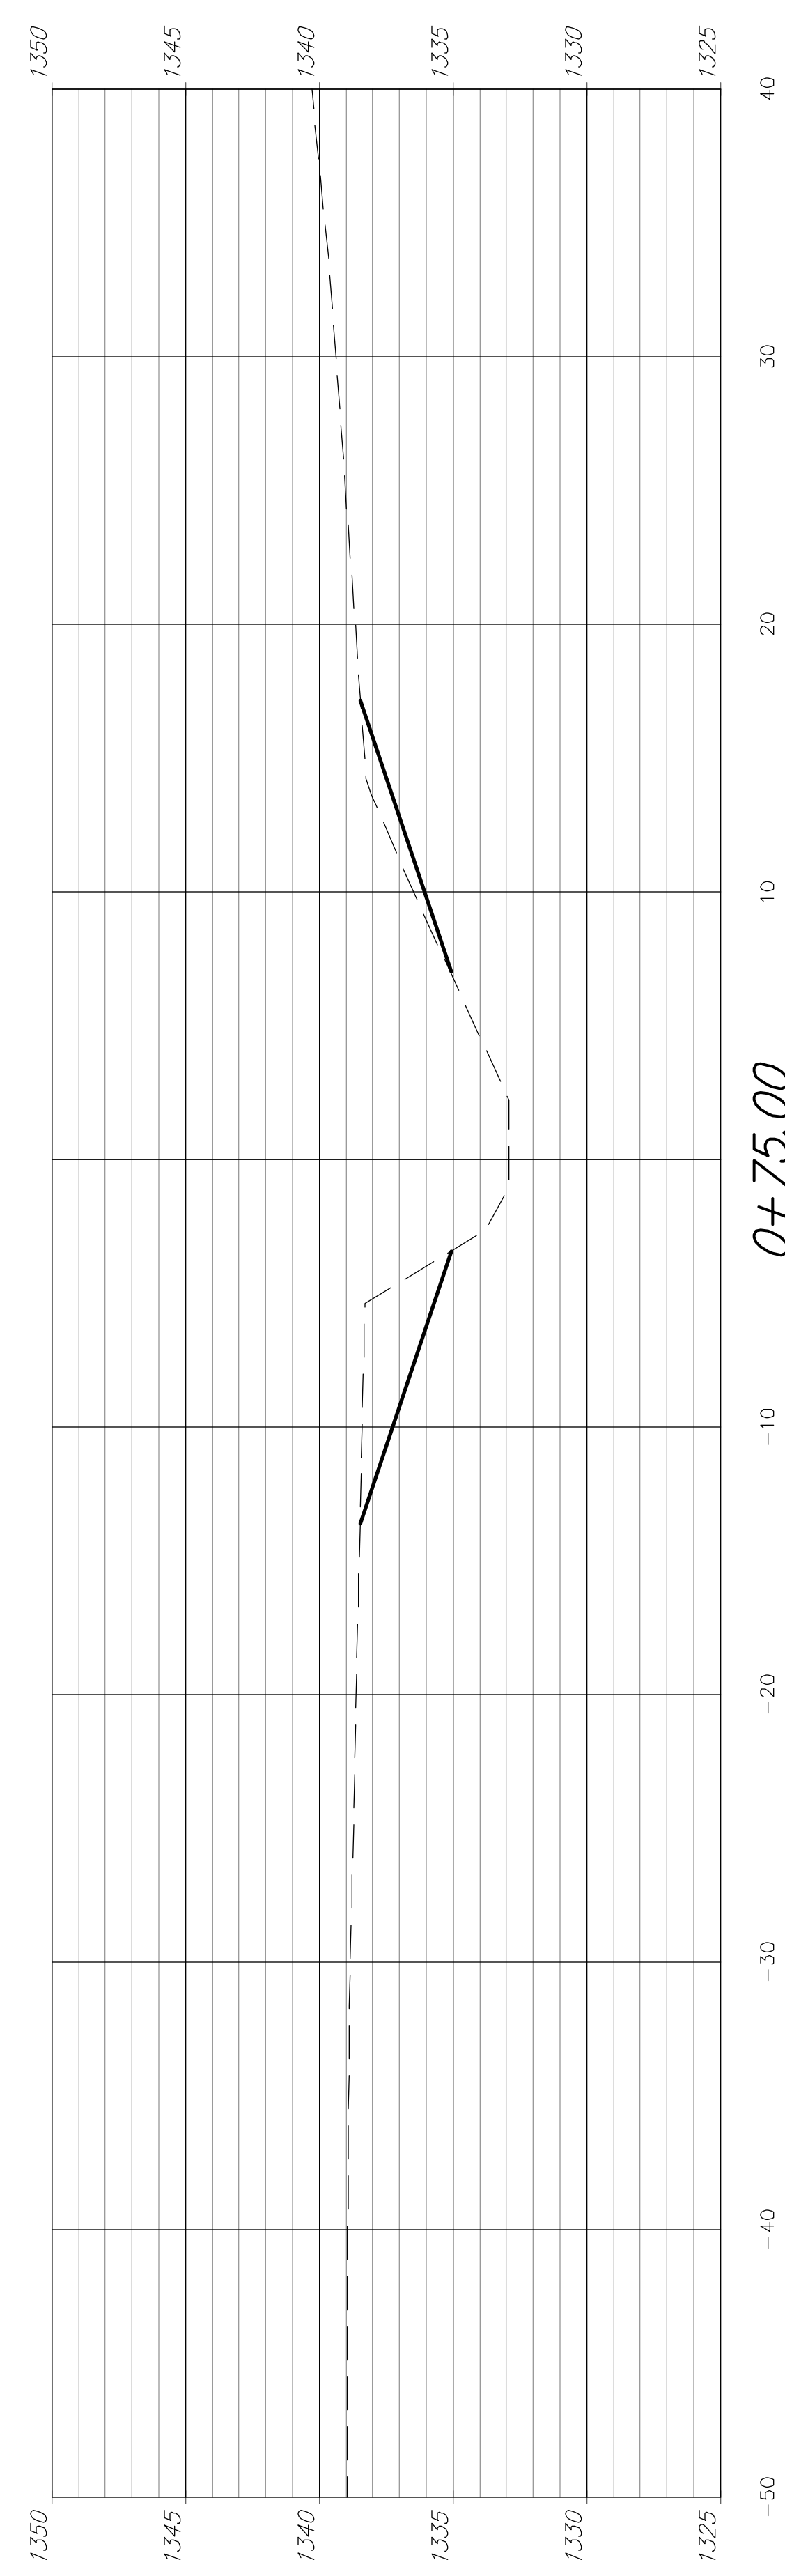



0+75.00

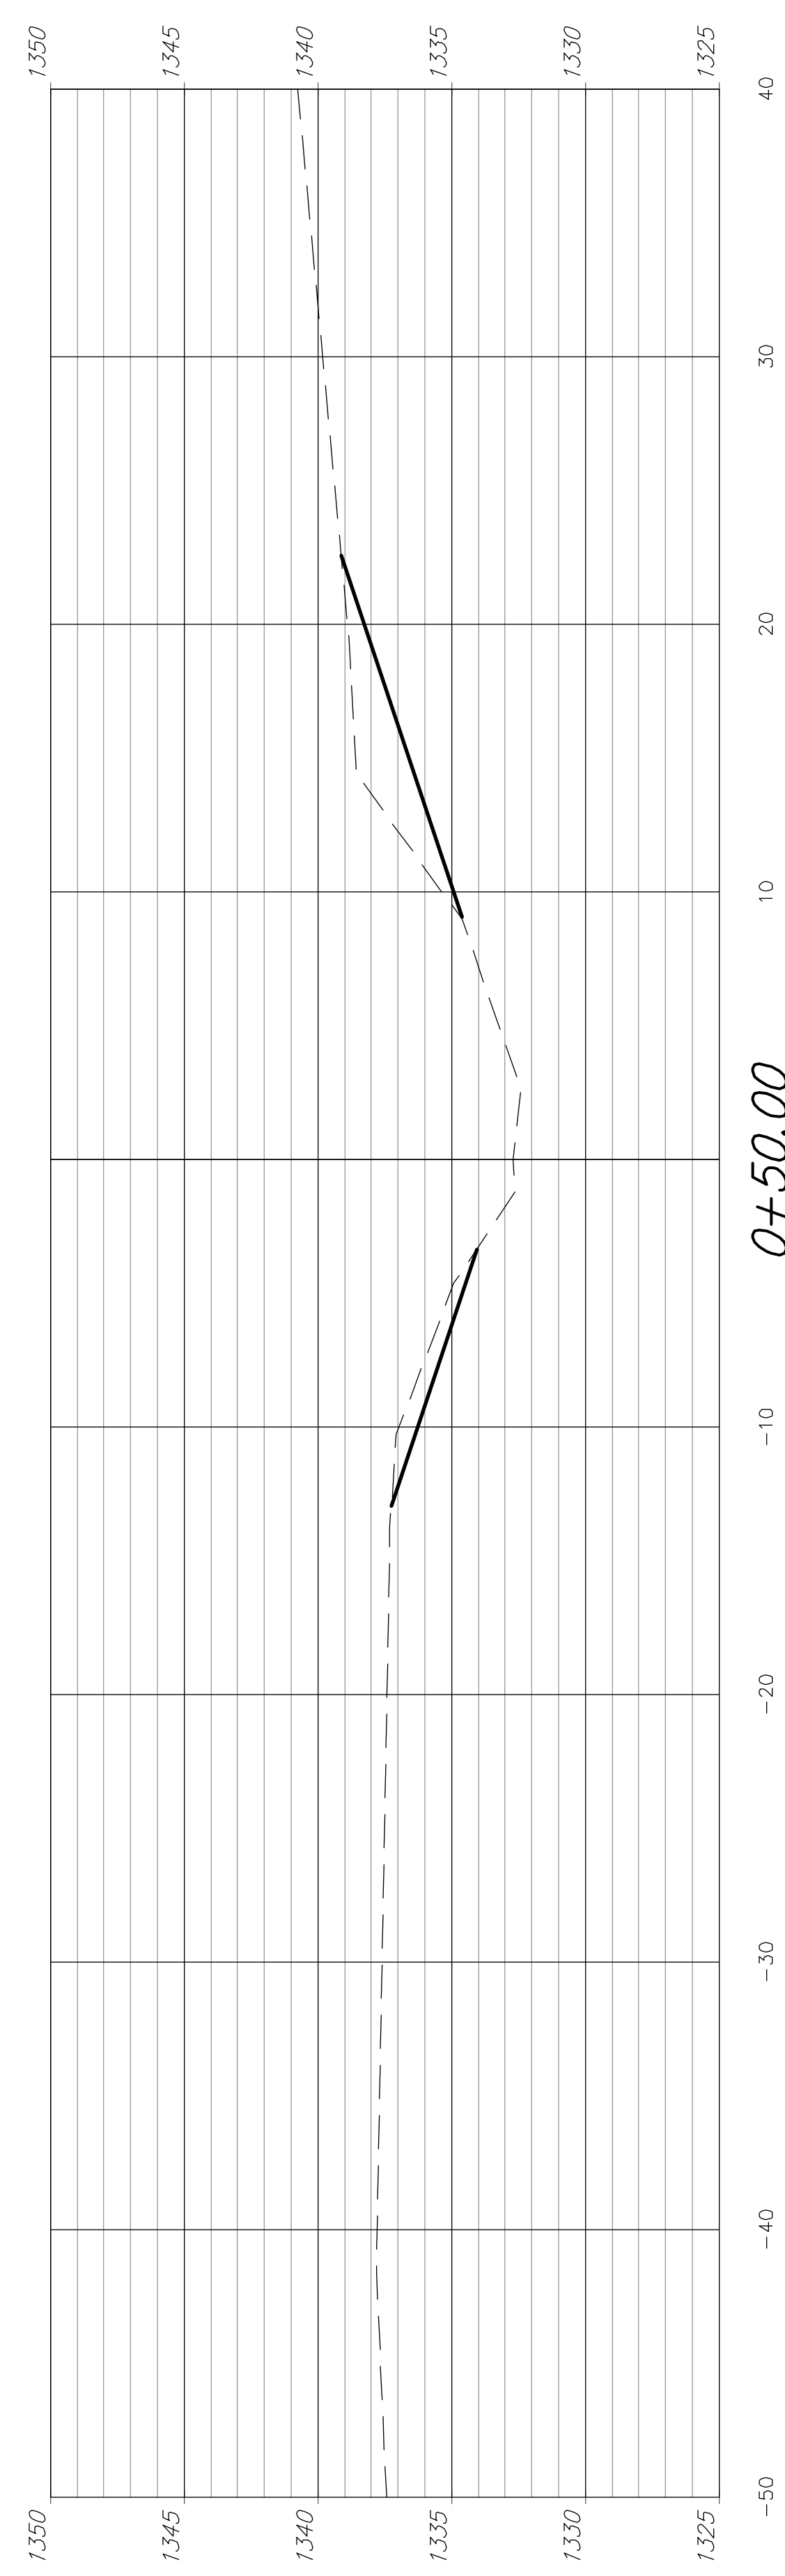

0+50.00

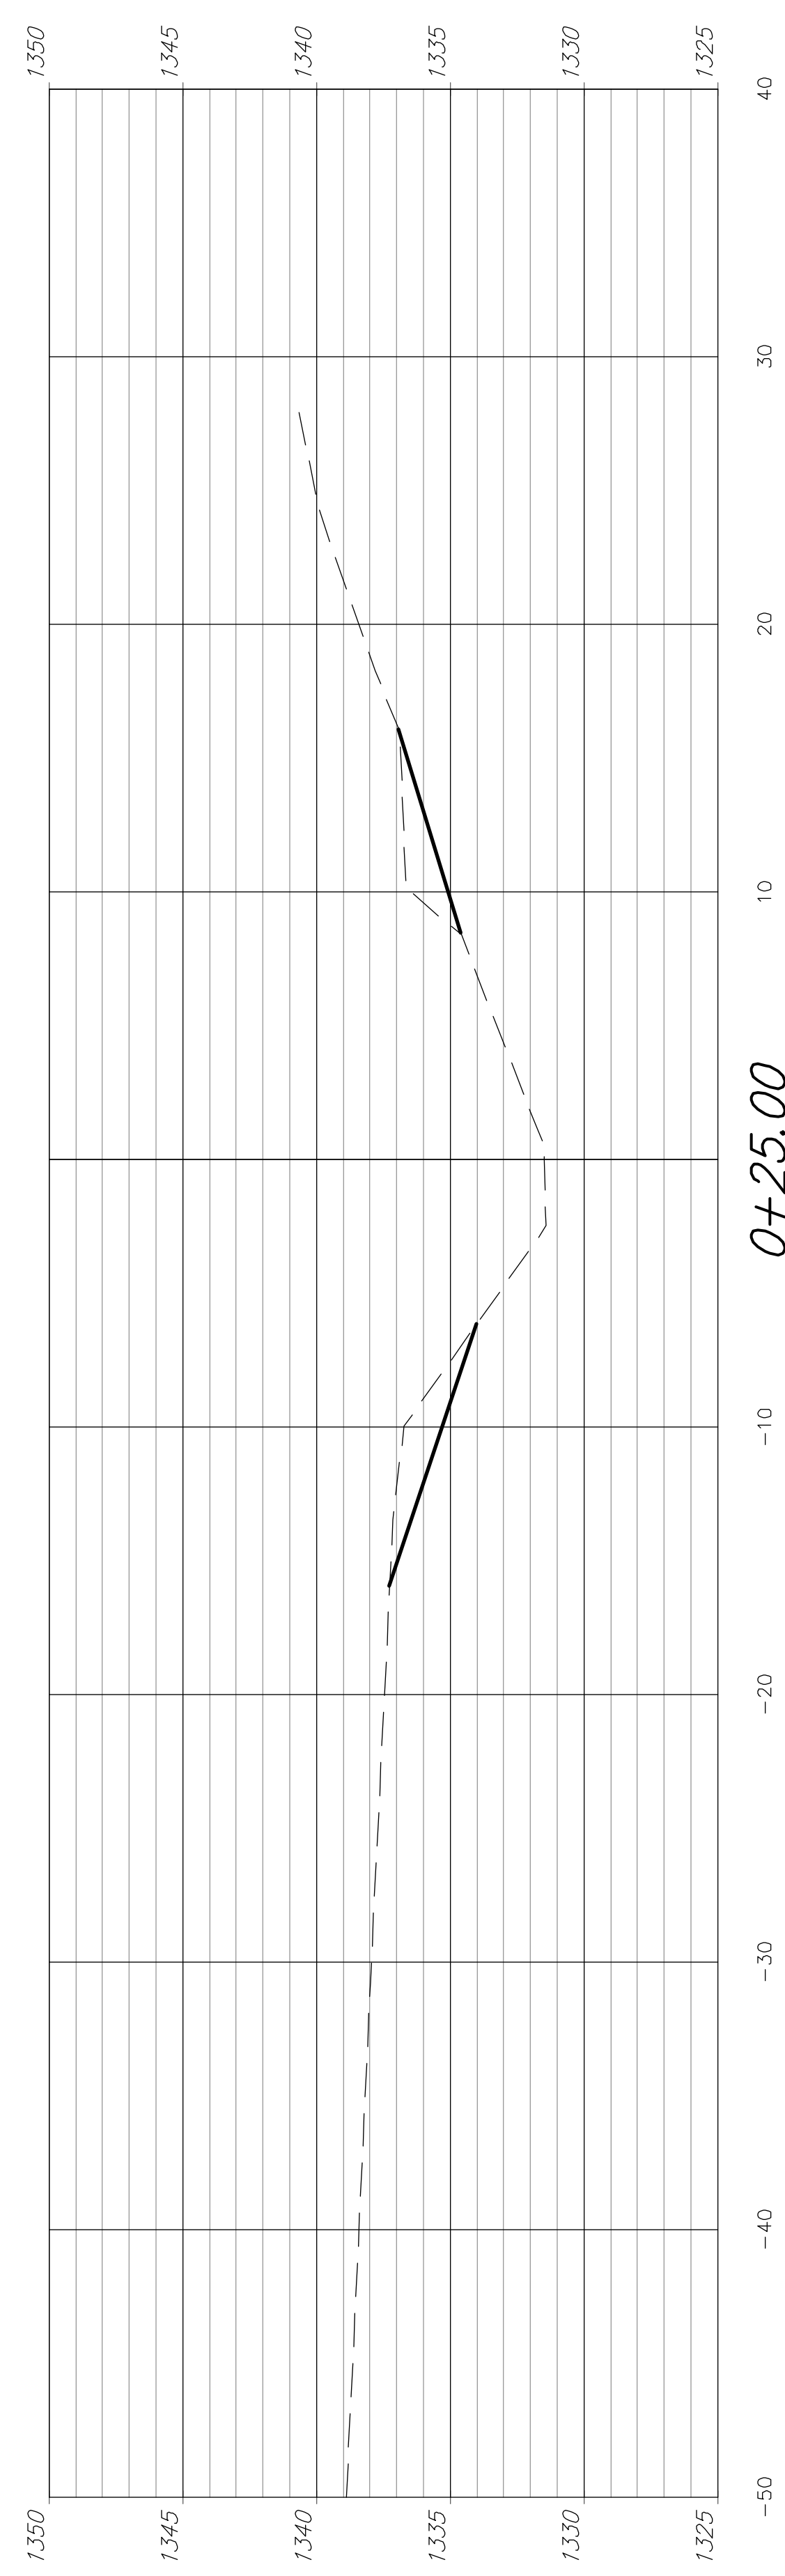

0+25.00

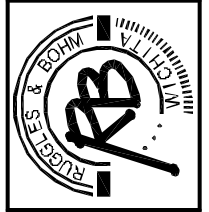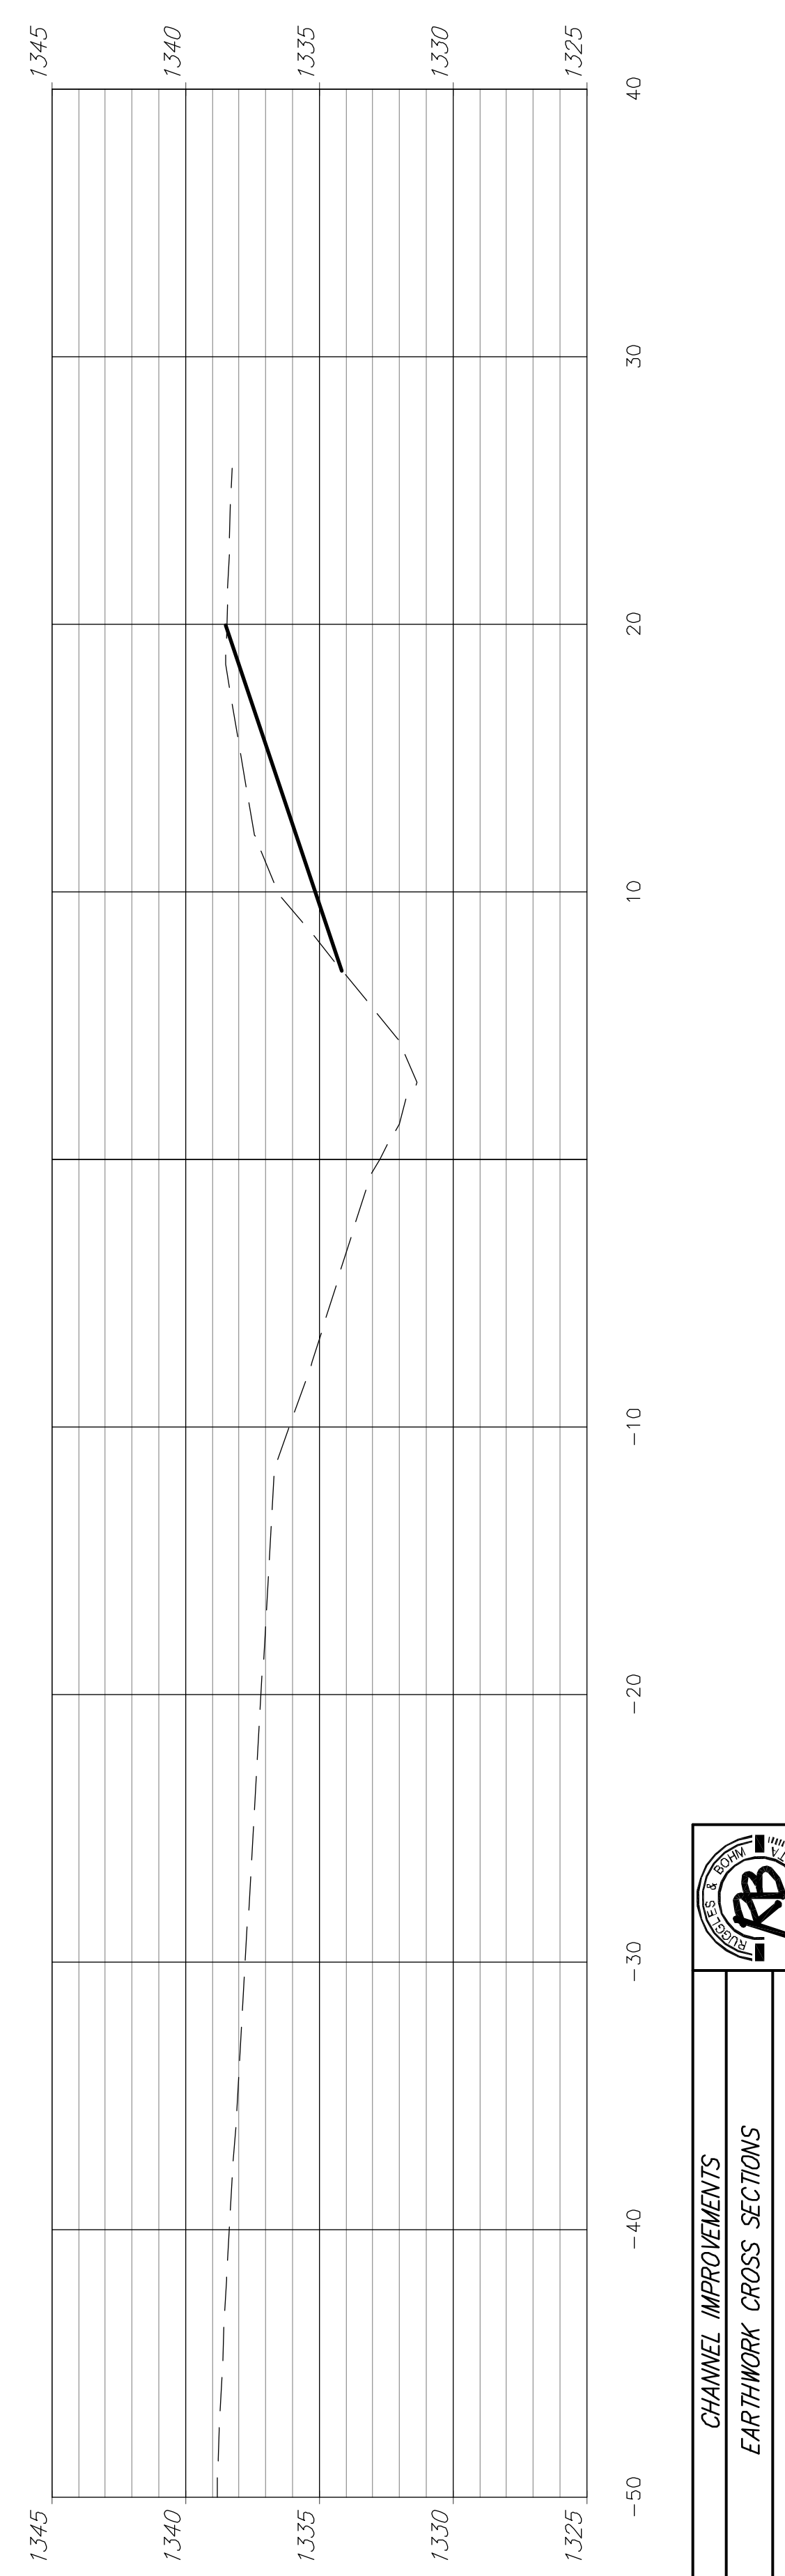

CHANNEL IMPROVEMENTS
EARTHWORK CROSS SECTIONS