




3+00.00

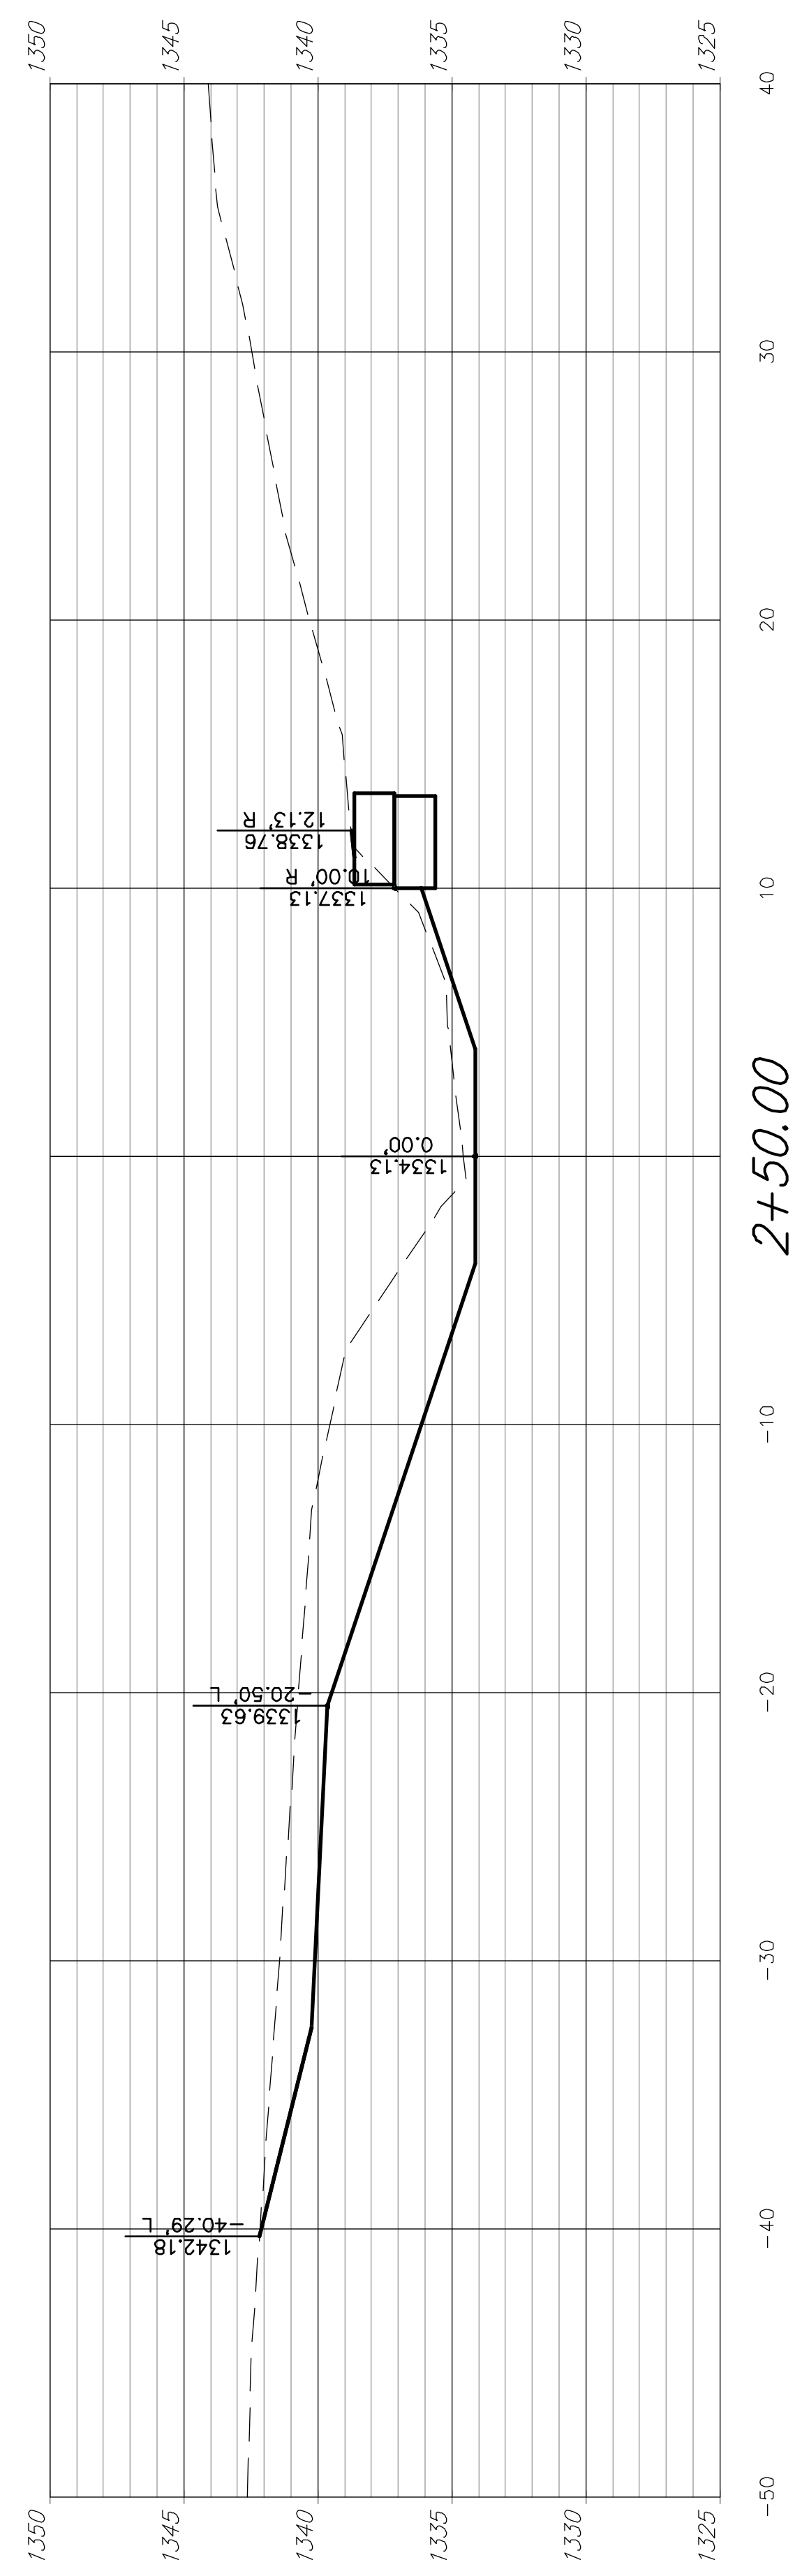


2+50.00

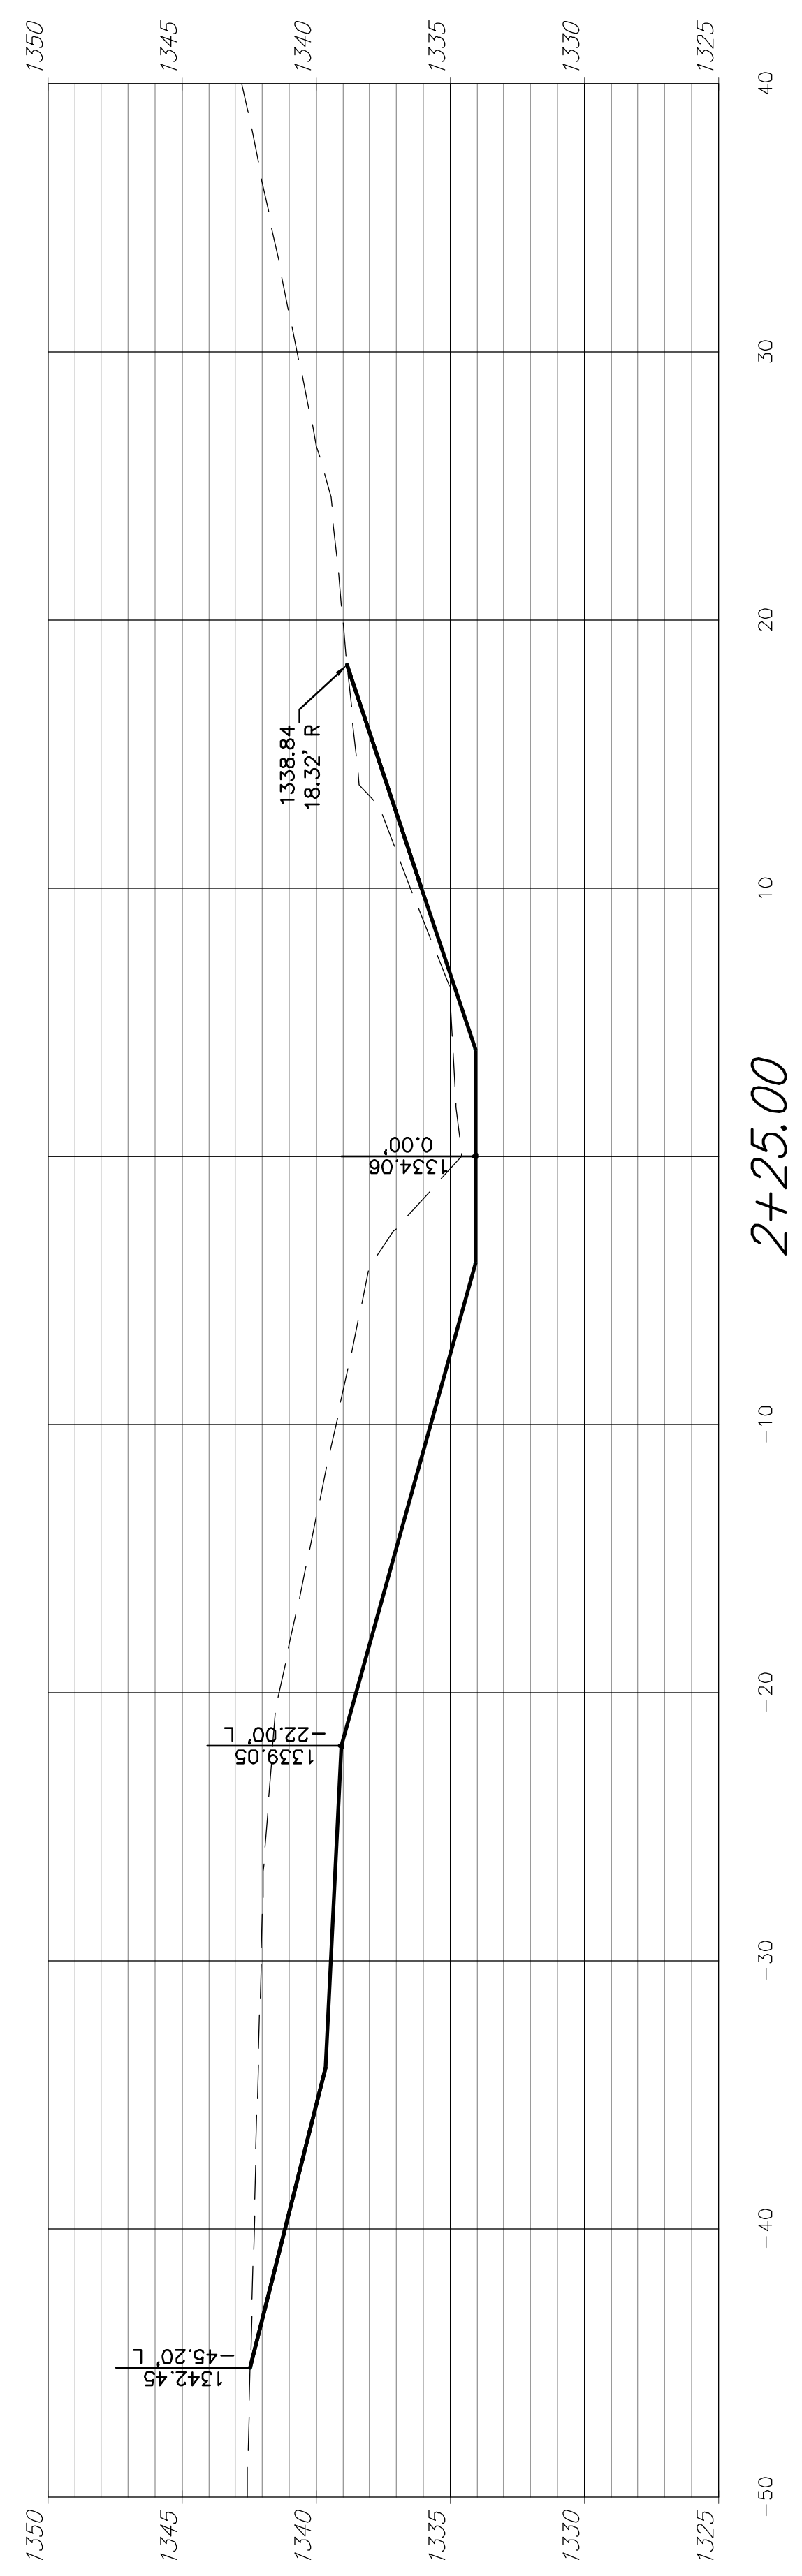



2+25.00

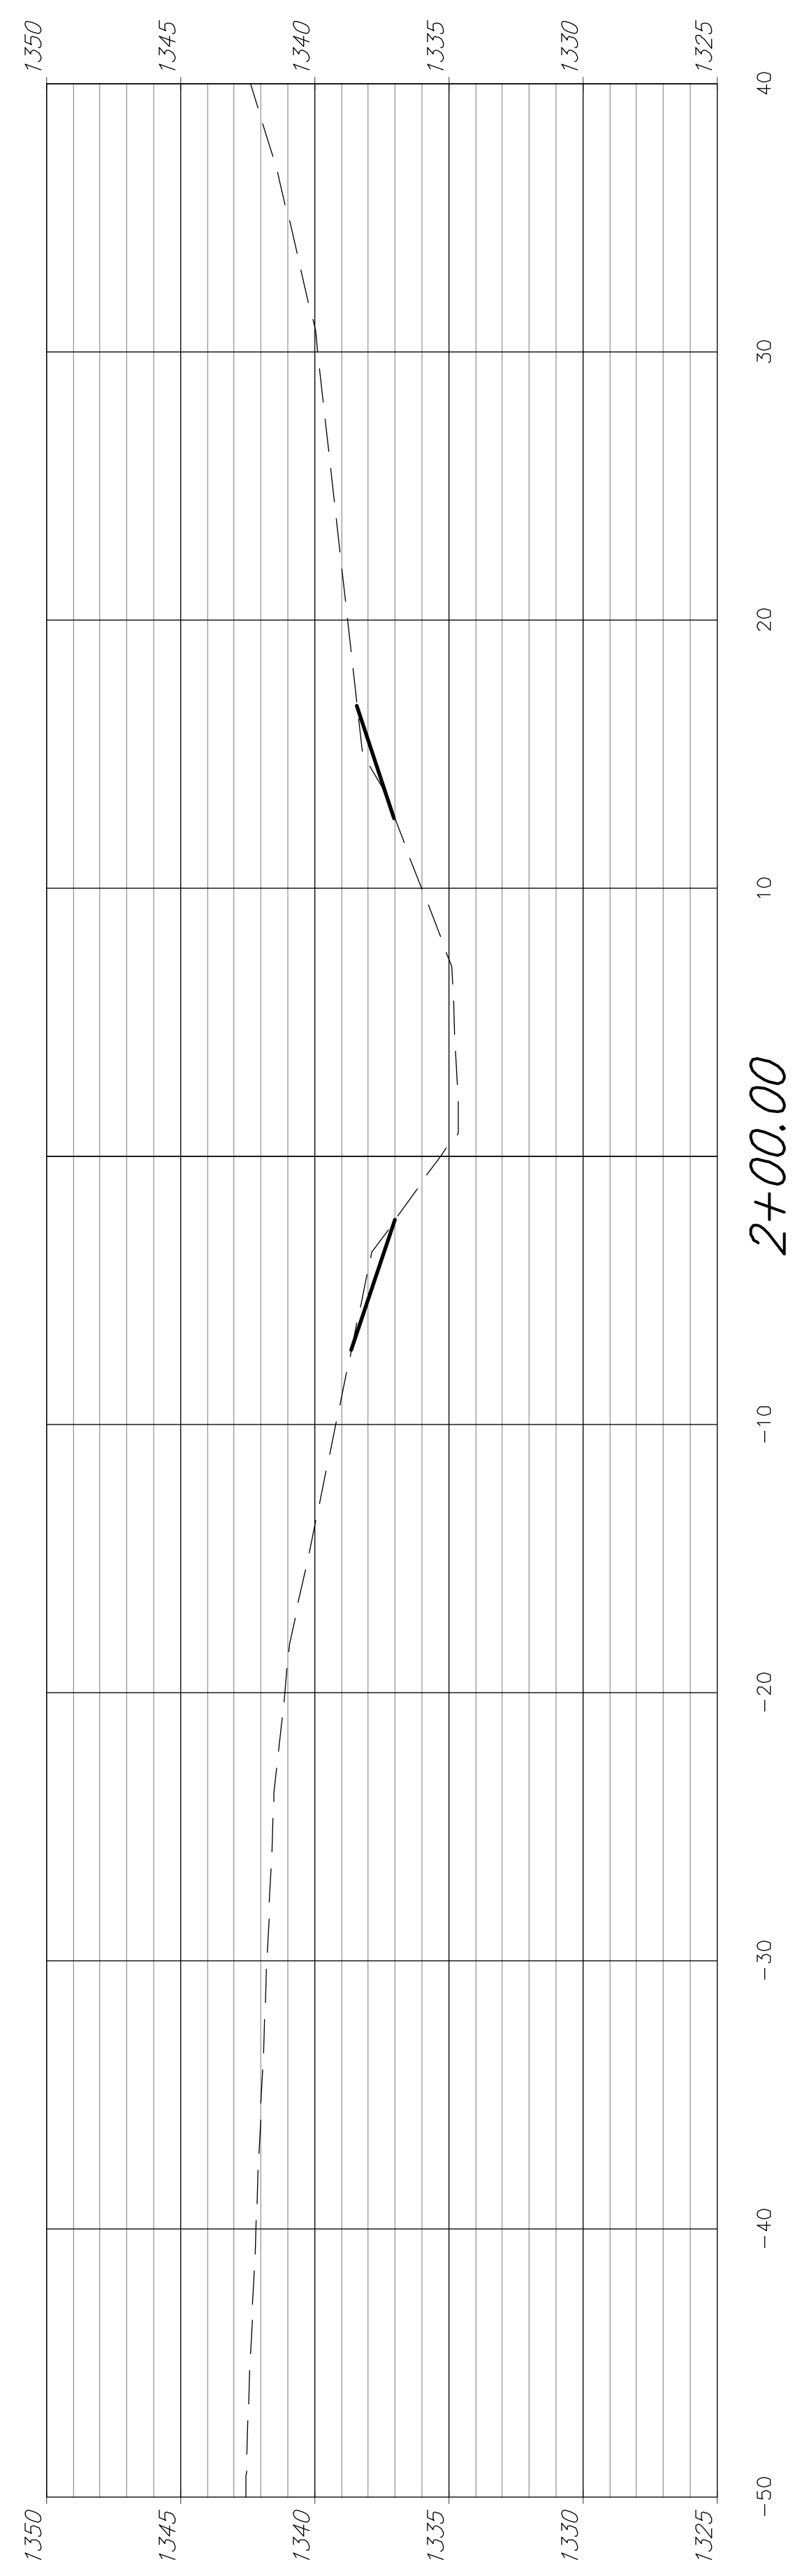

2+00.00

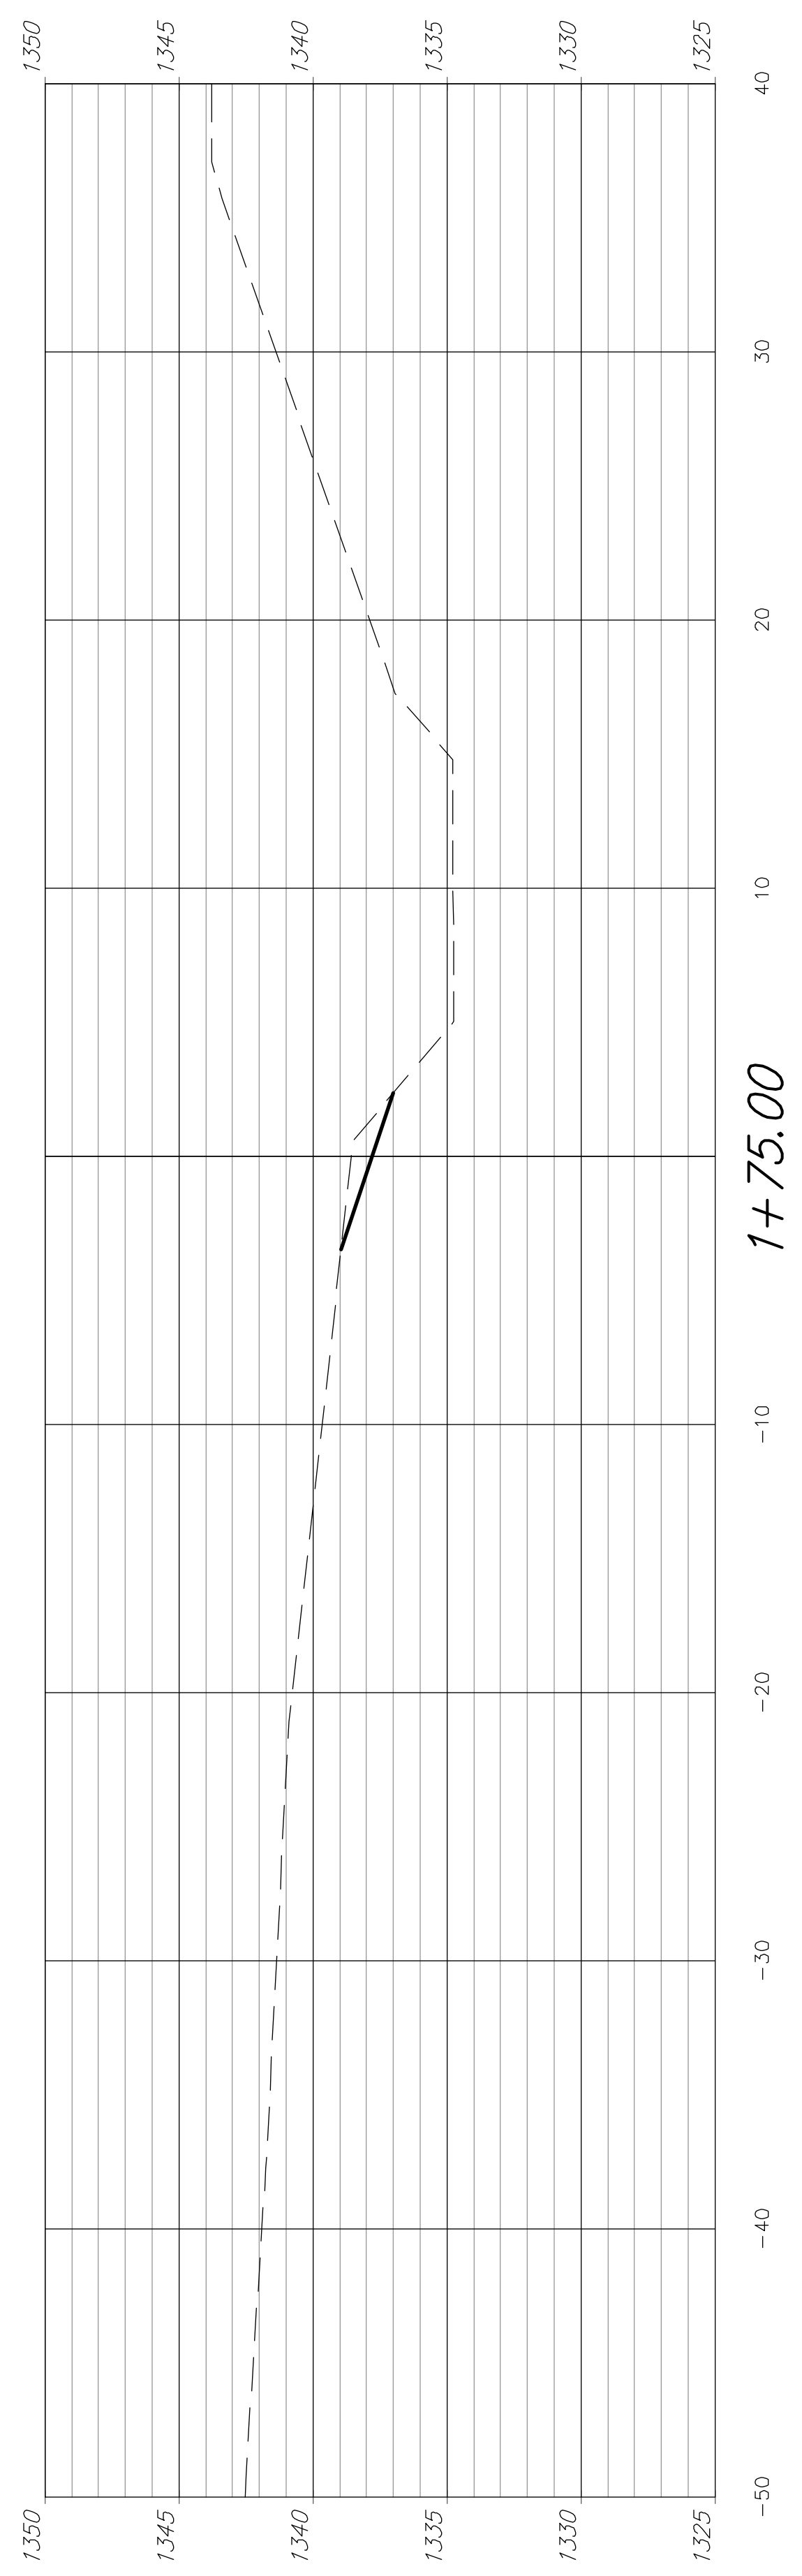

1+75.00

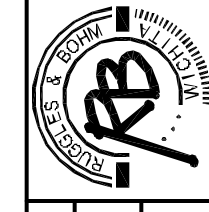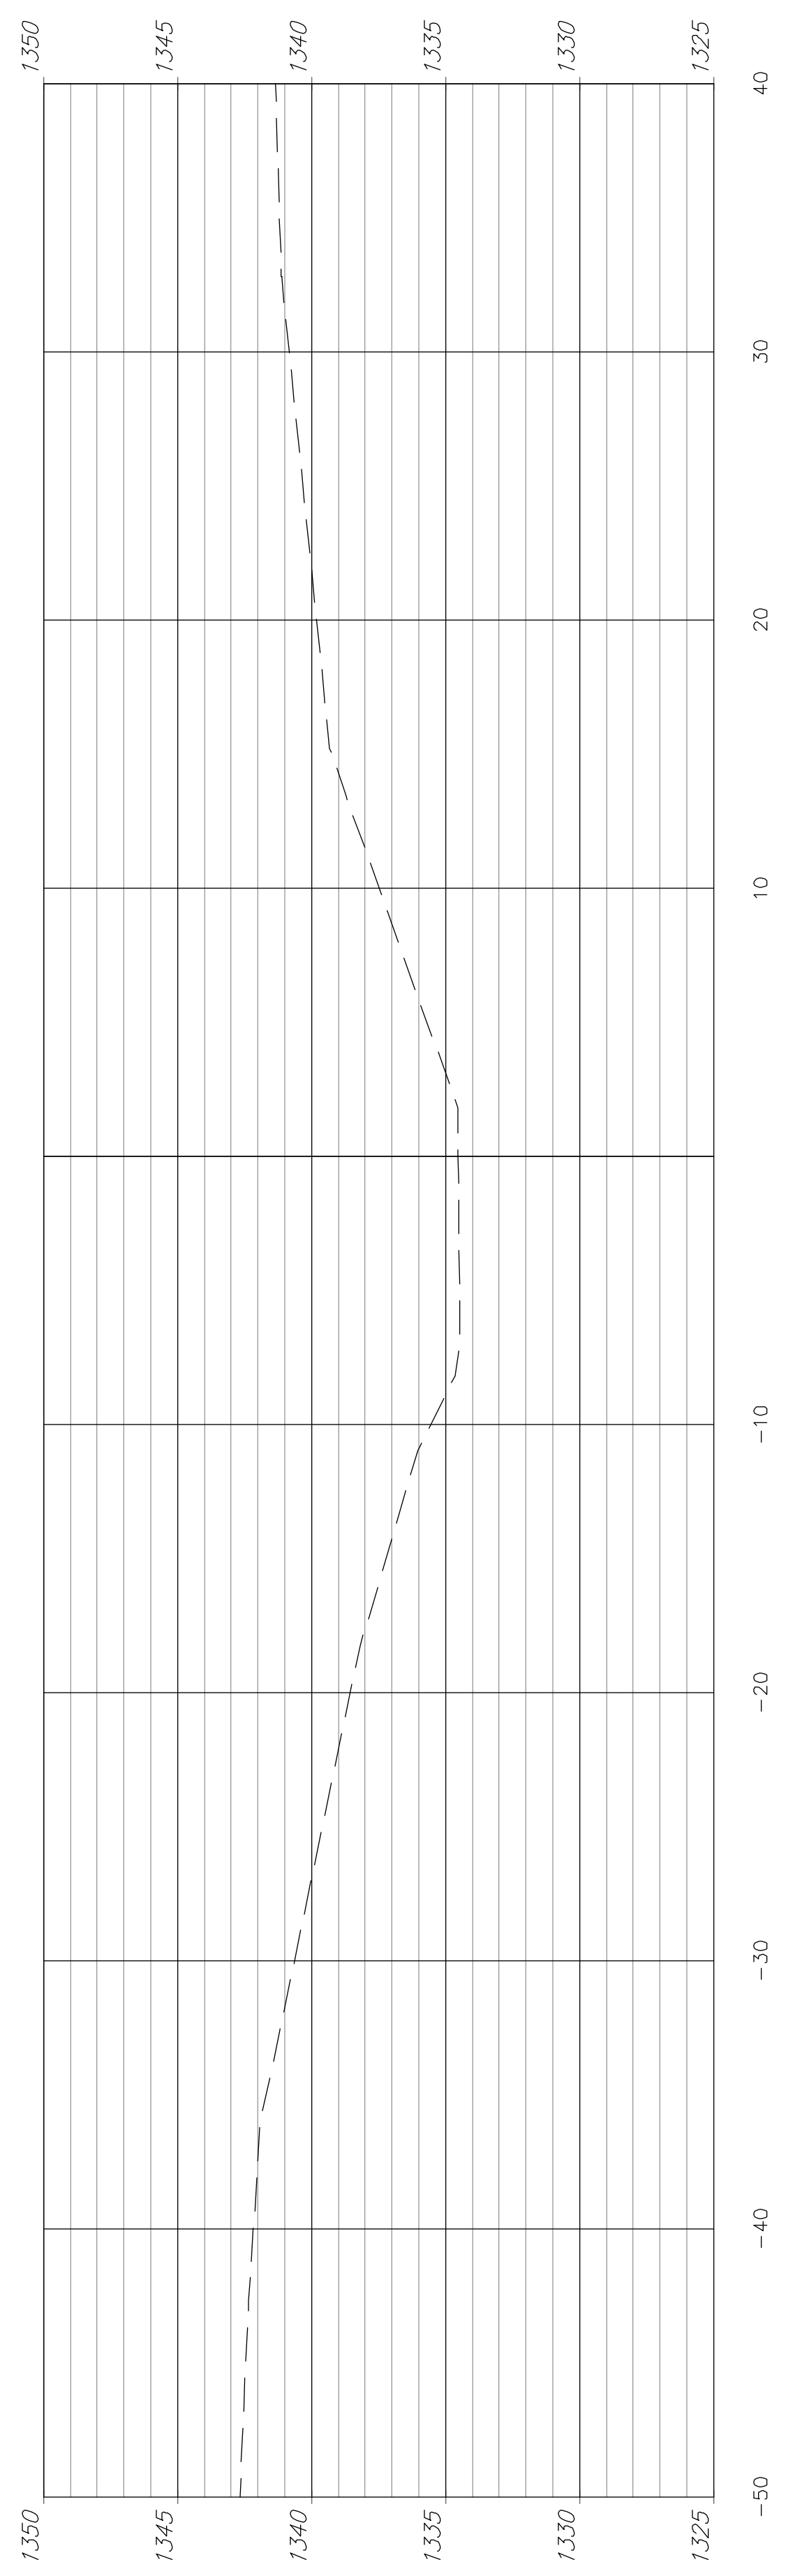

CHANNEL IMPROVEMENTS
EARTHWORK CROSS SECTIONS