



3+18.08

15.00' EXC = 0.0
LF = 8.7
CF = 0.2

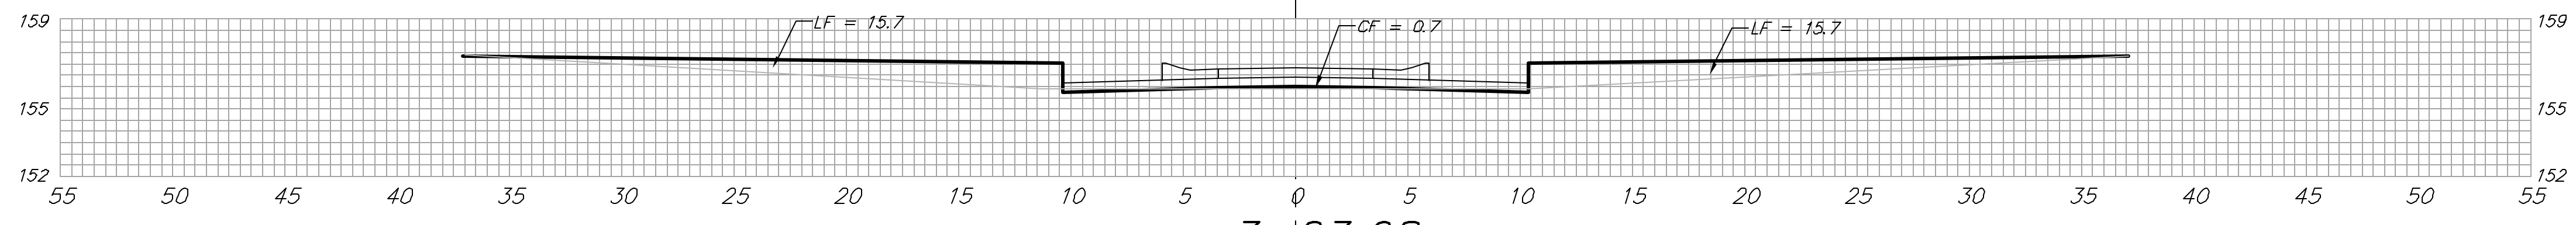


3+03.08

20.00' EXC = 0.0
LF = 18.7
CF = 12.9

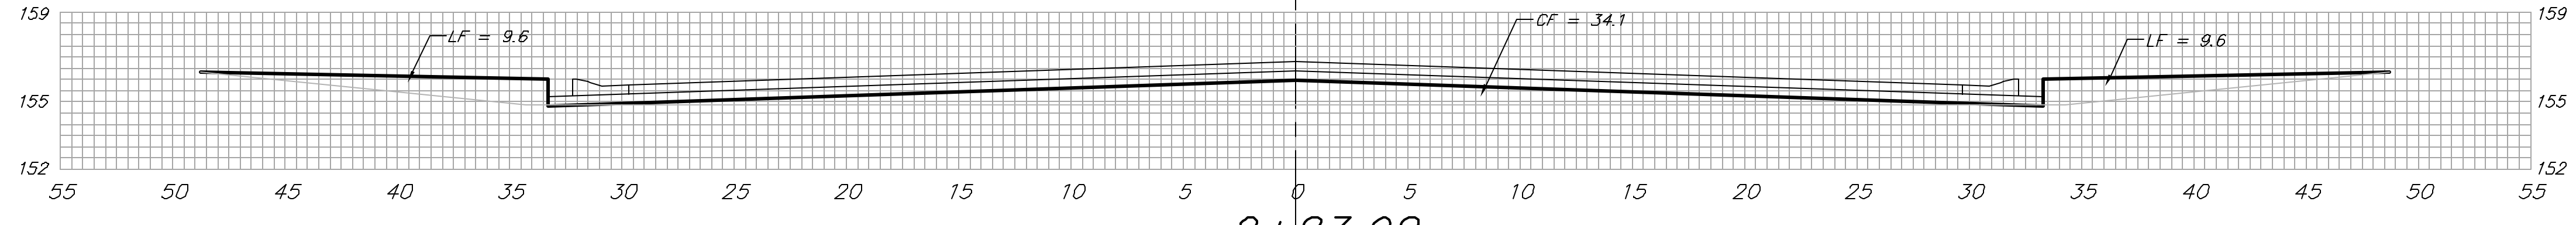


2+83.08

15.00' EXC = 0.0
LF = 10.7
CF = 20.8

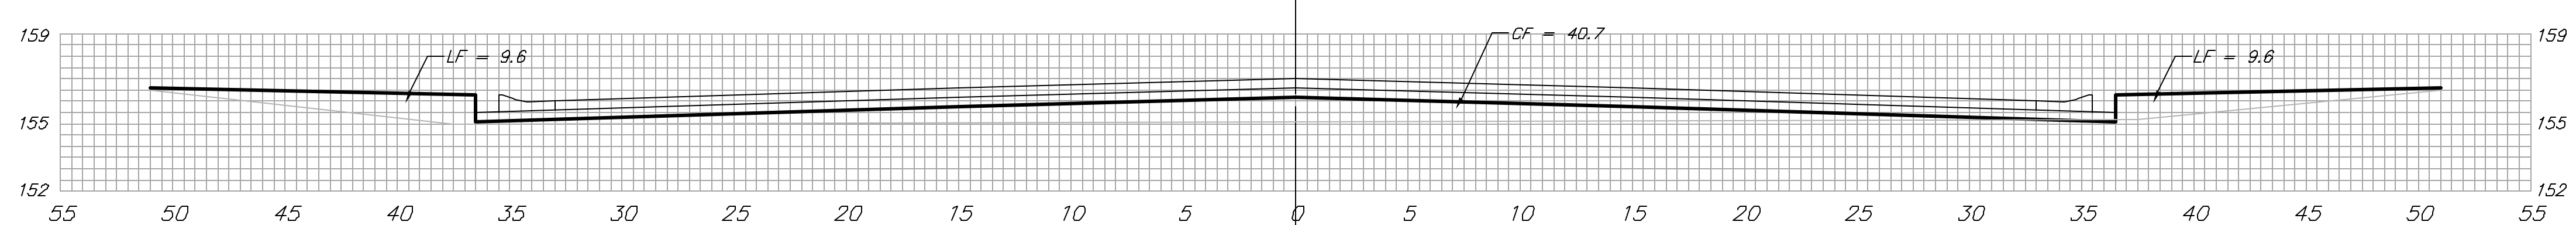

2+68.08

24.99' EXC = 0.0
LF = 19.3
CF = 27.9

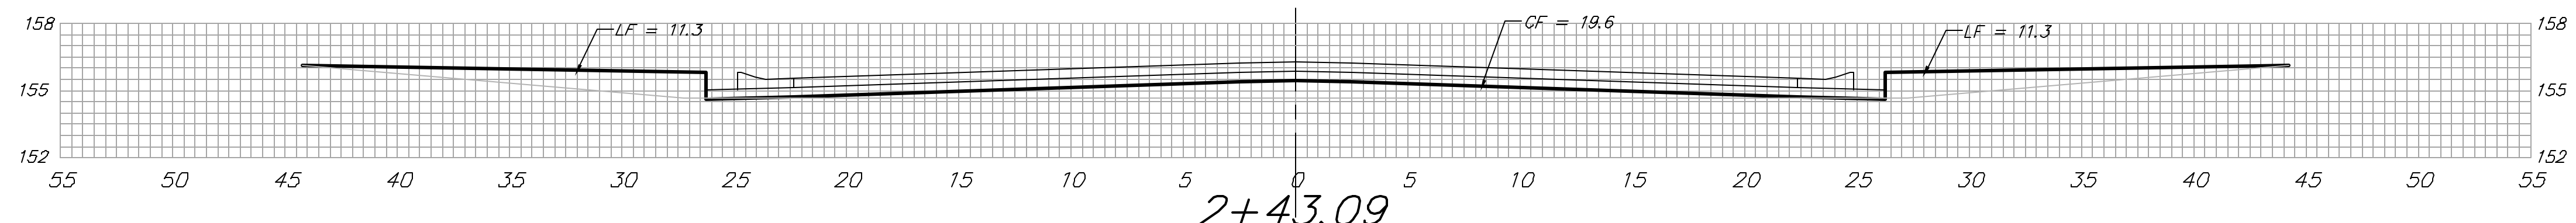

2+43.09

VALERIE CIR. (Lots 8-16, BLK B)

Sheet Totals:
Excavation = 0.0
Loose Fill = 57.4
Compacted Fill = 61.8

BAUGHMAN COMPANY P.A. ENGINEERING, SURVEYING, & PLANNING <small>316-262-7271 • 318 ELLIS • WICHITA, KANSAS 67211</small>	REV.
	56
PROJECT NUMBER	SHEET
472-83818	57

Crystal Creek 1/26