




STREET IMPROVEMENTS FOR
135th Street West
from 13th Street to 21st Street North

ROADSIDE IMPROVEMENTS PLAN
SHEET TITLE
MKEC PROJ #10265
PROJECT NUMBER


DESIGN BY: JRA
DRAWN BY: DMU
CHECKED BY: JRA

ISSUED: February 2012
REVISED:


SHEET NO.
129 of 231

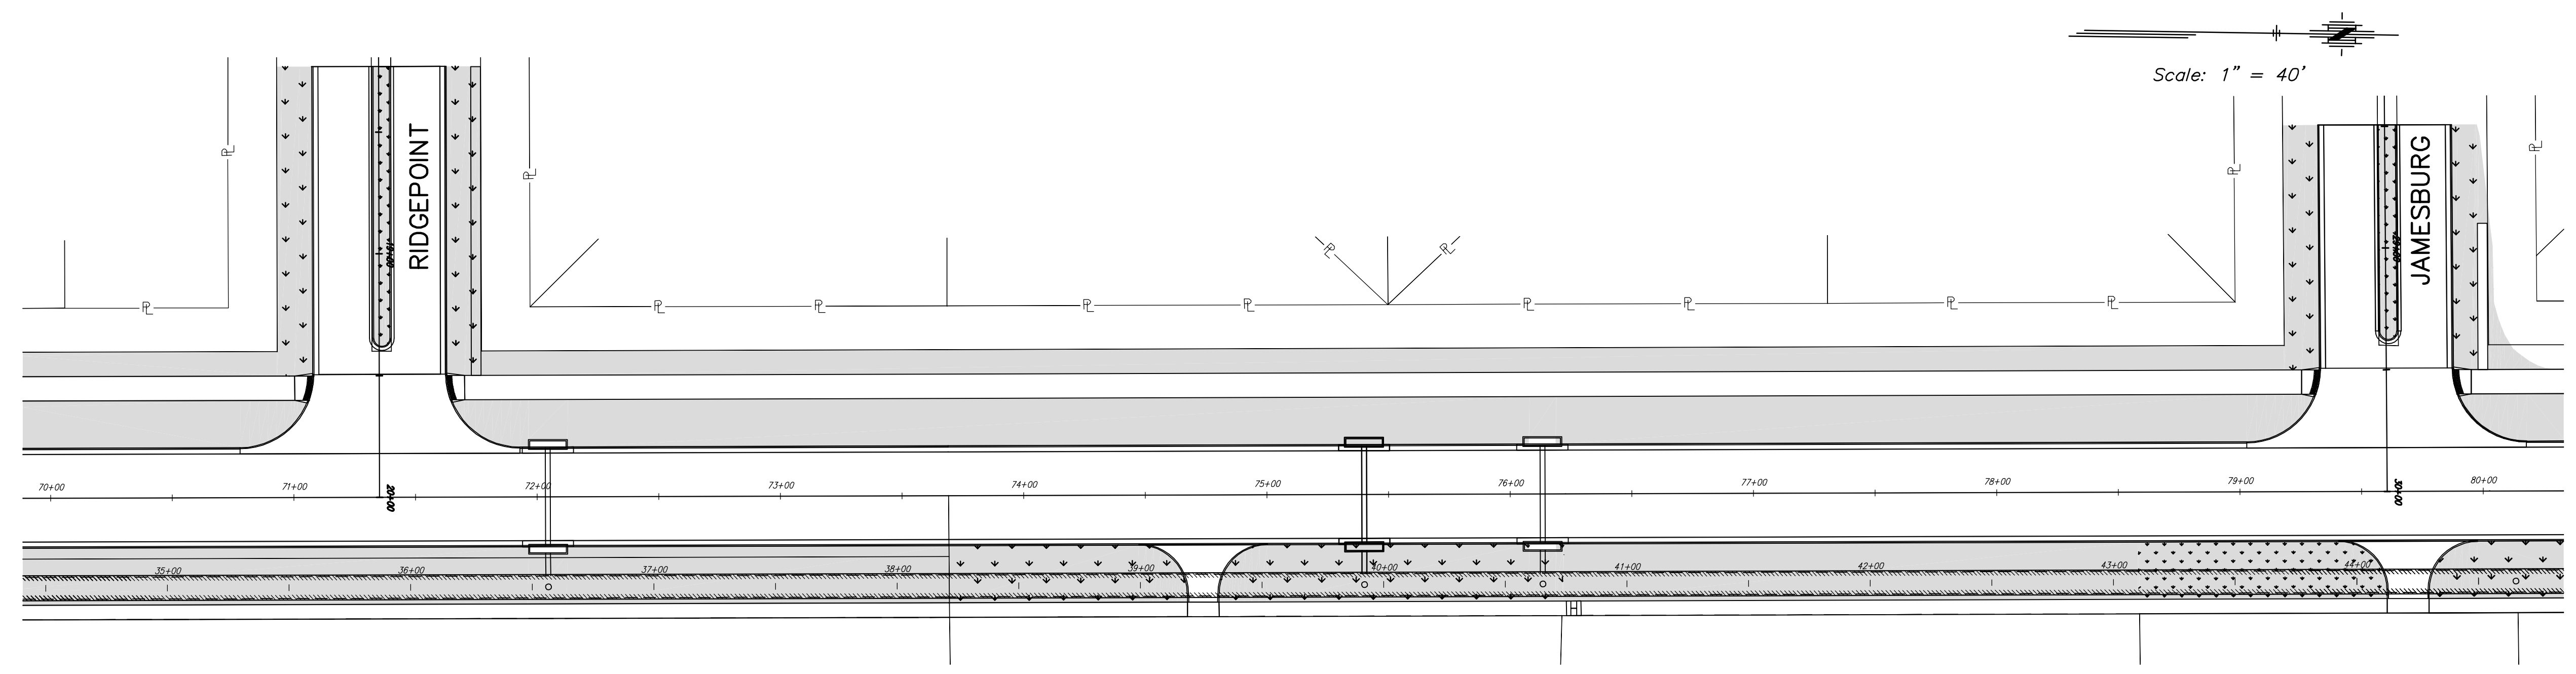

135th STREET PLAN

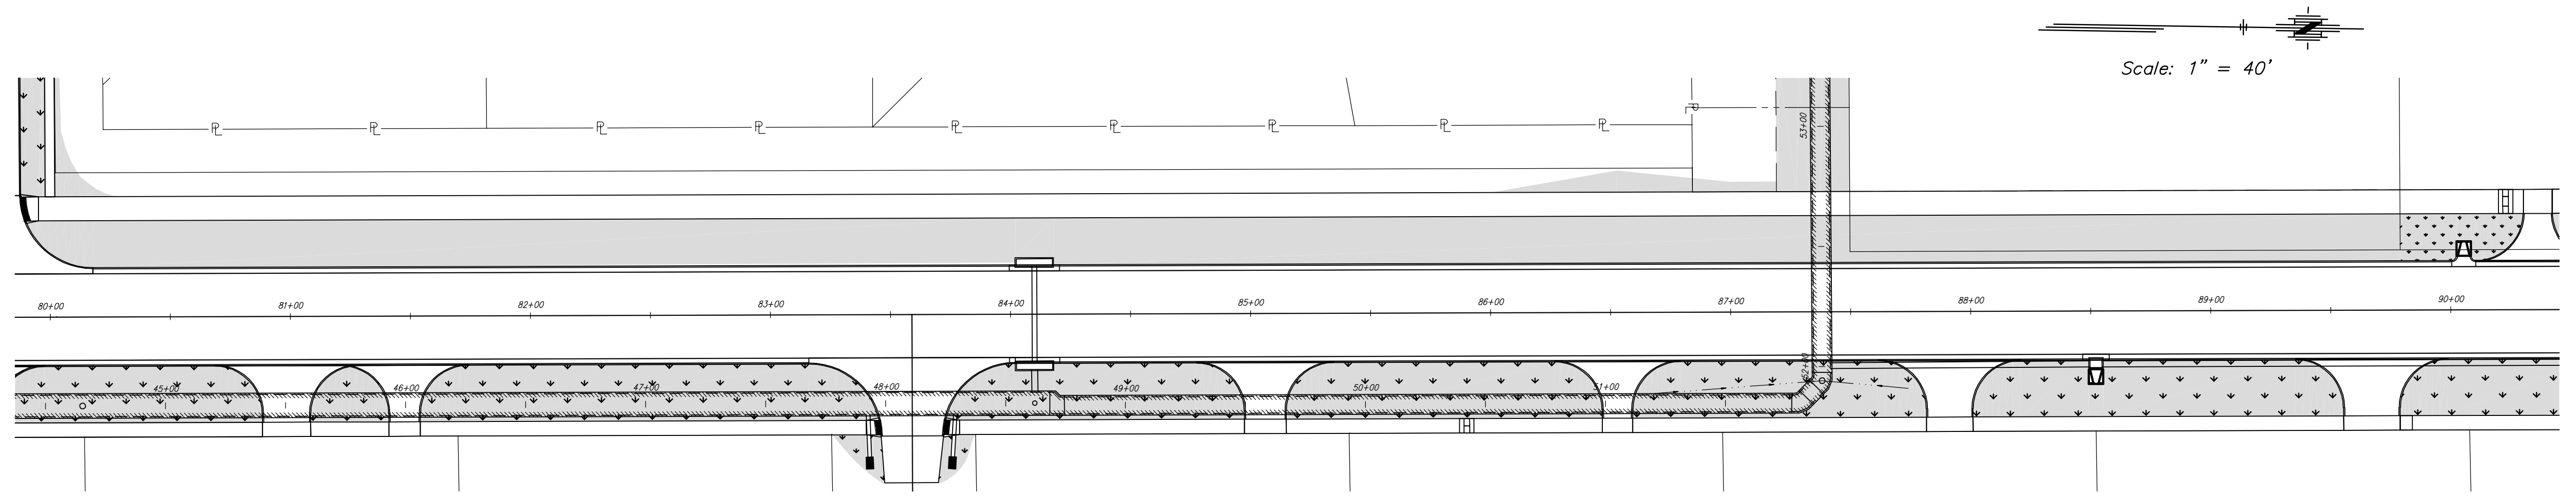

135th STREET PLAN

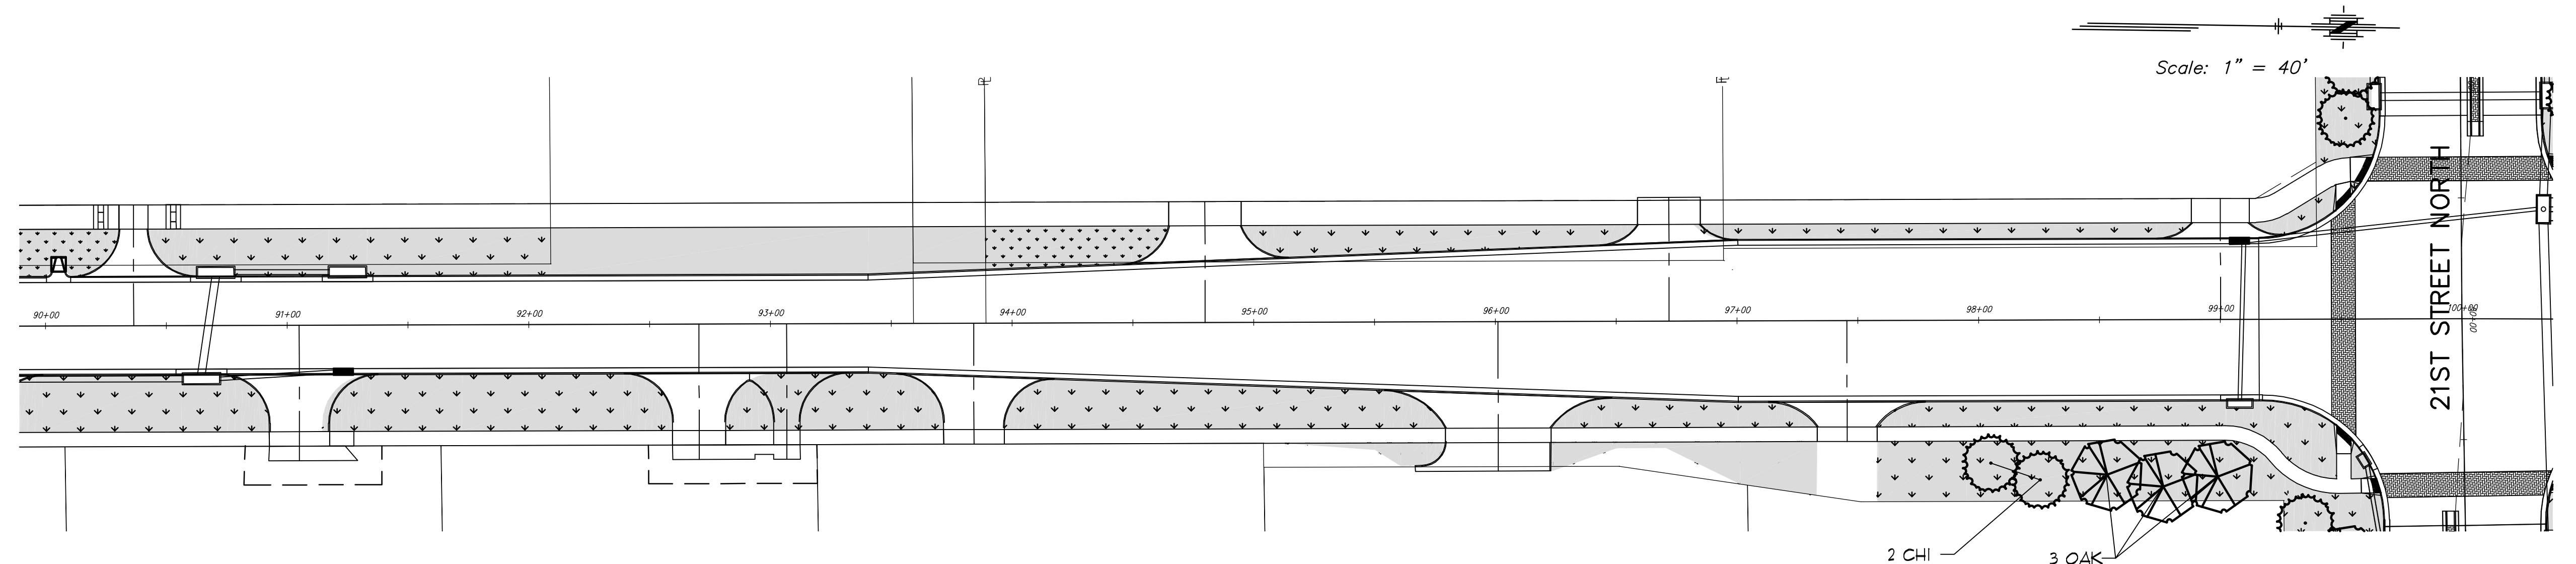

135th STREET PLAN