



STREET IMPROVEMENTS FOR
135th Street West
from 13th Street to 21st Street North

ROADSIDE IMPROVEMENTS PLAN


SHEET TITLE
MKEC PROJ #10265
PROJECT NUMBER

DESIGN BY JRA
DRAWN BY DMU
CHECKED BY JRA


ISSUED
February 2012

REVISED


SHEET NO.
132 of 231

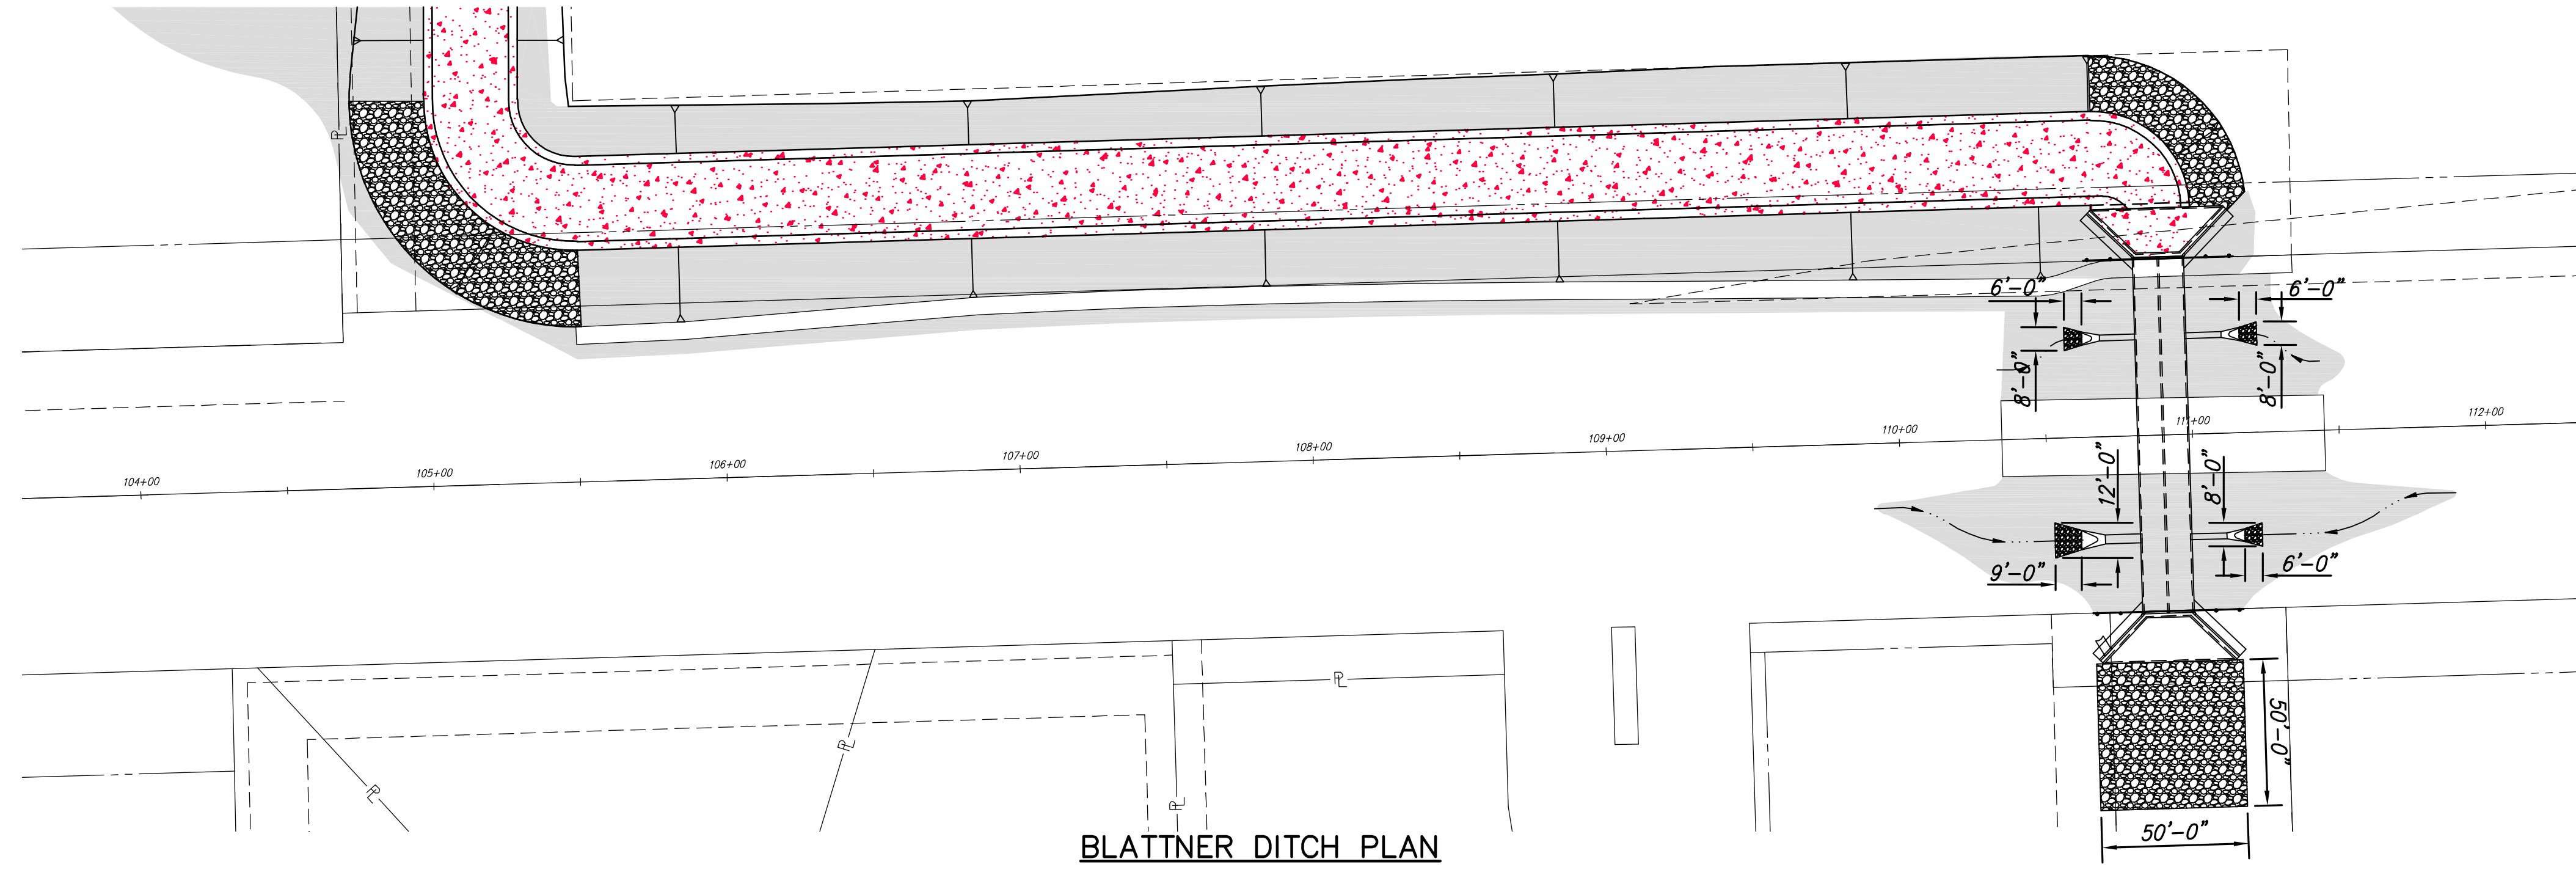

BLATTNER DITCH PLAN

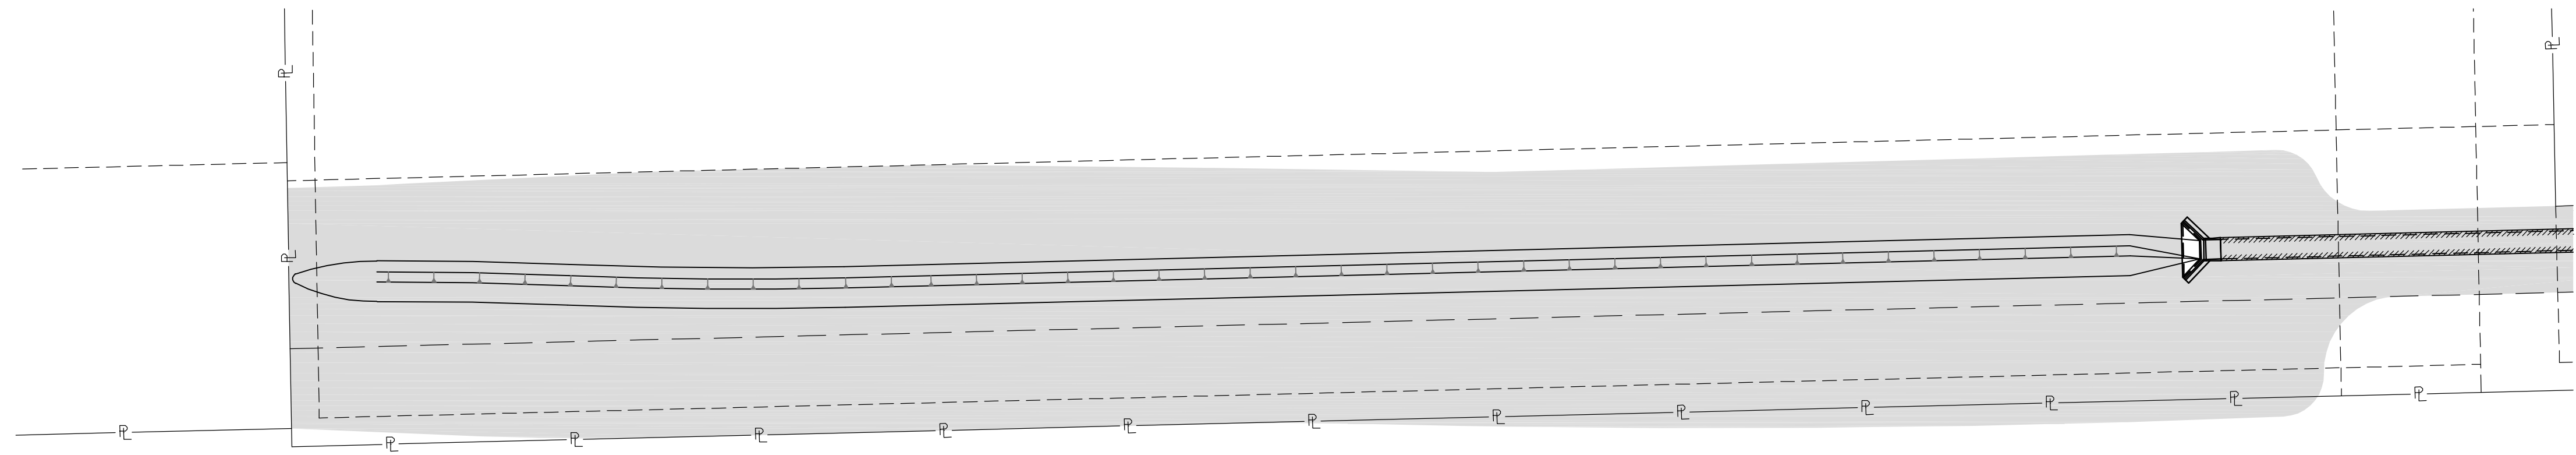

SILVERTON SWALE PLAN

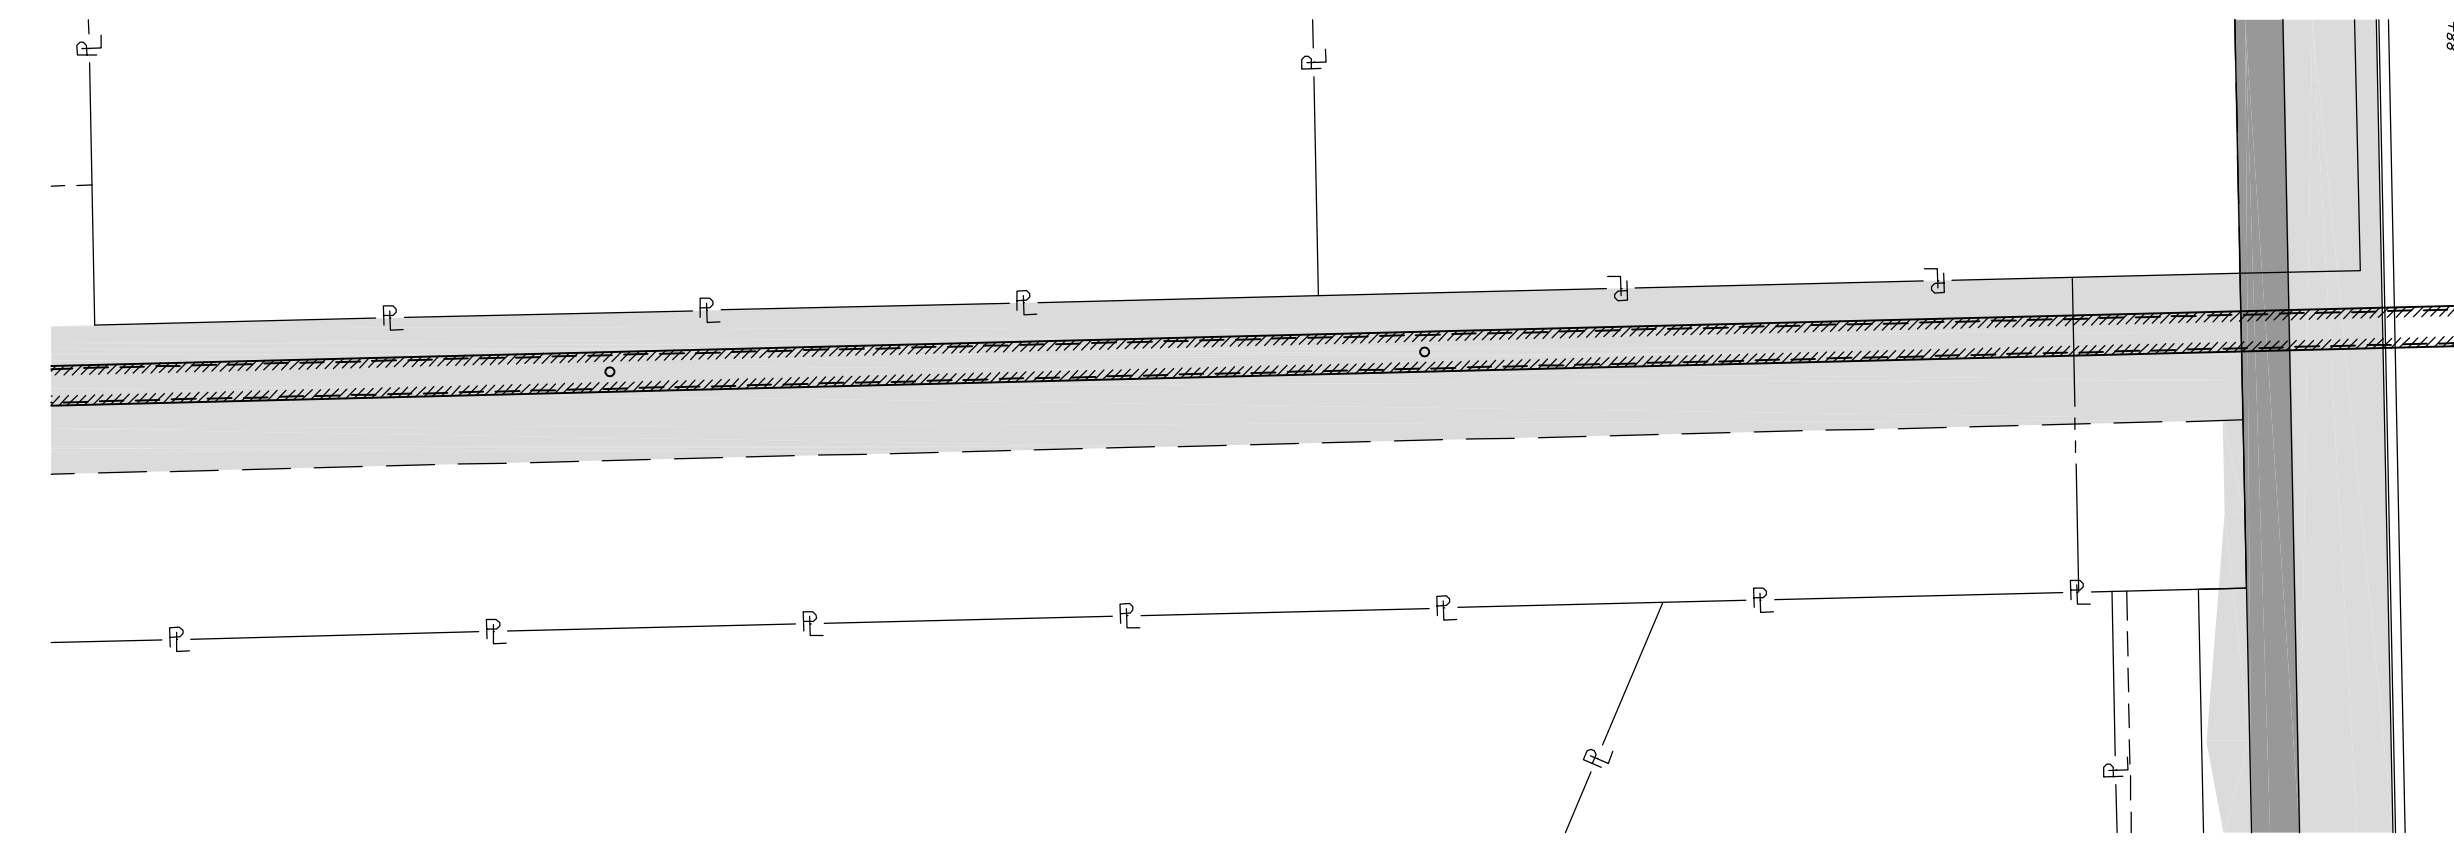

SILVERTON SWALE PLAN

Scale: 1" = 40'

Scale: 1" = 40'

Scale: 1" = 40'