



BENCHMARK:
 BM #117 - Chiseled "+" in the Valley Gutter 11.0' West and 18.7' North of the Intersection of Oaklawn Drive and Cedardale.
 Elev. = 1266.90 (NAVD 88)

SCALE:
 HORIZONTAL: 1" = 20'
 VERTICAL: 1" = 5'

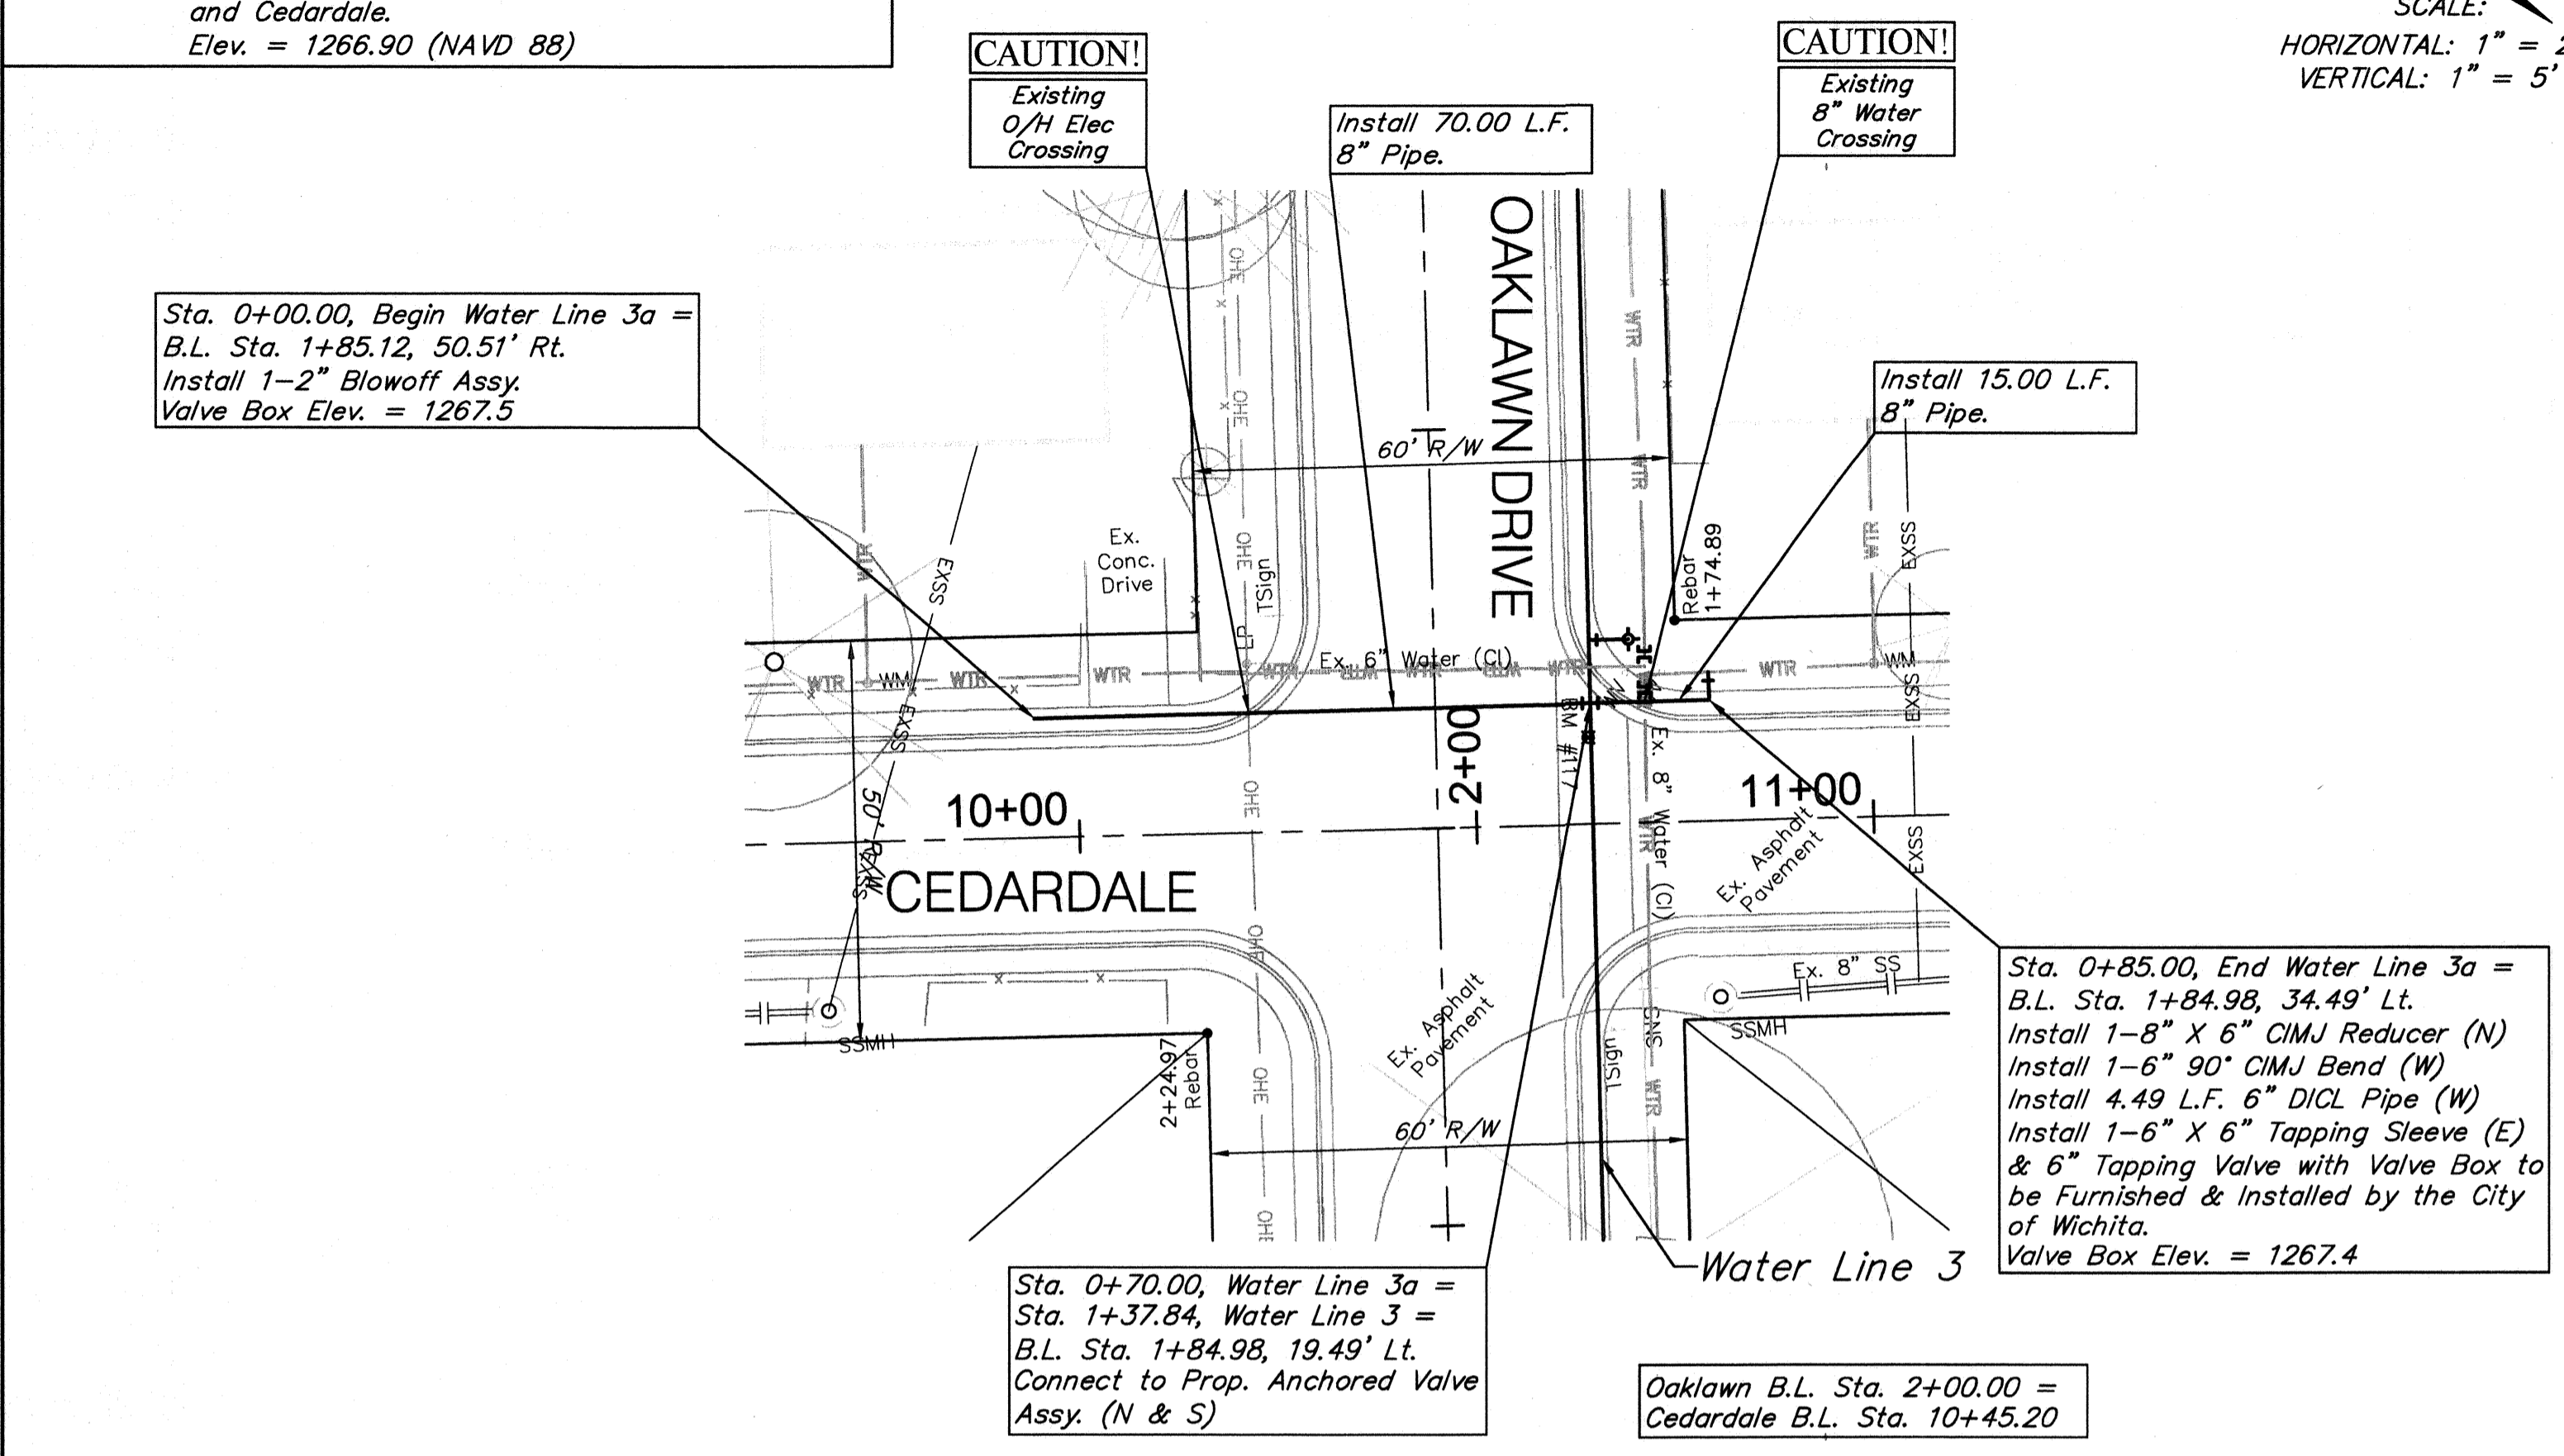


Water Line 3a

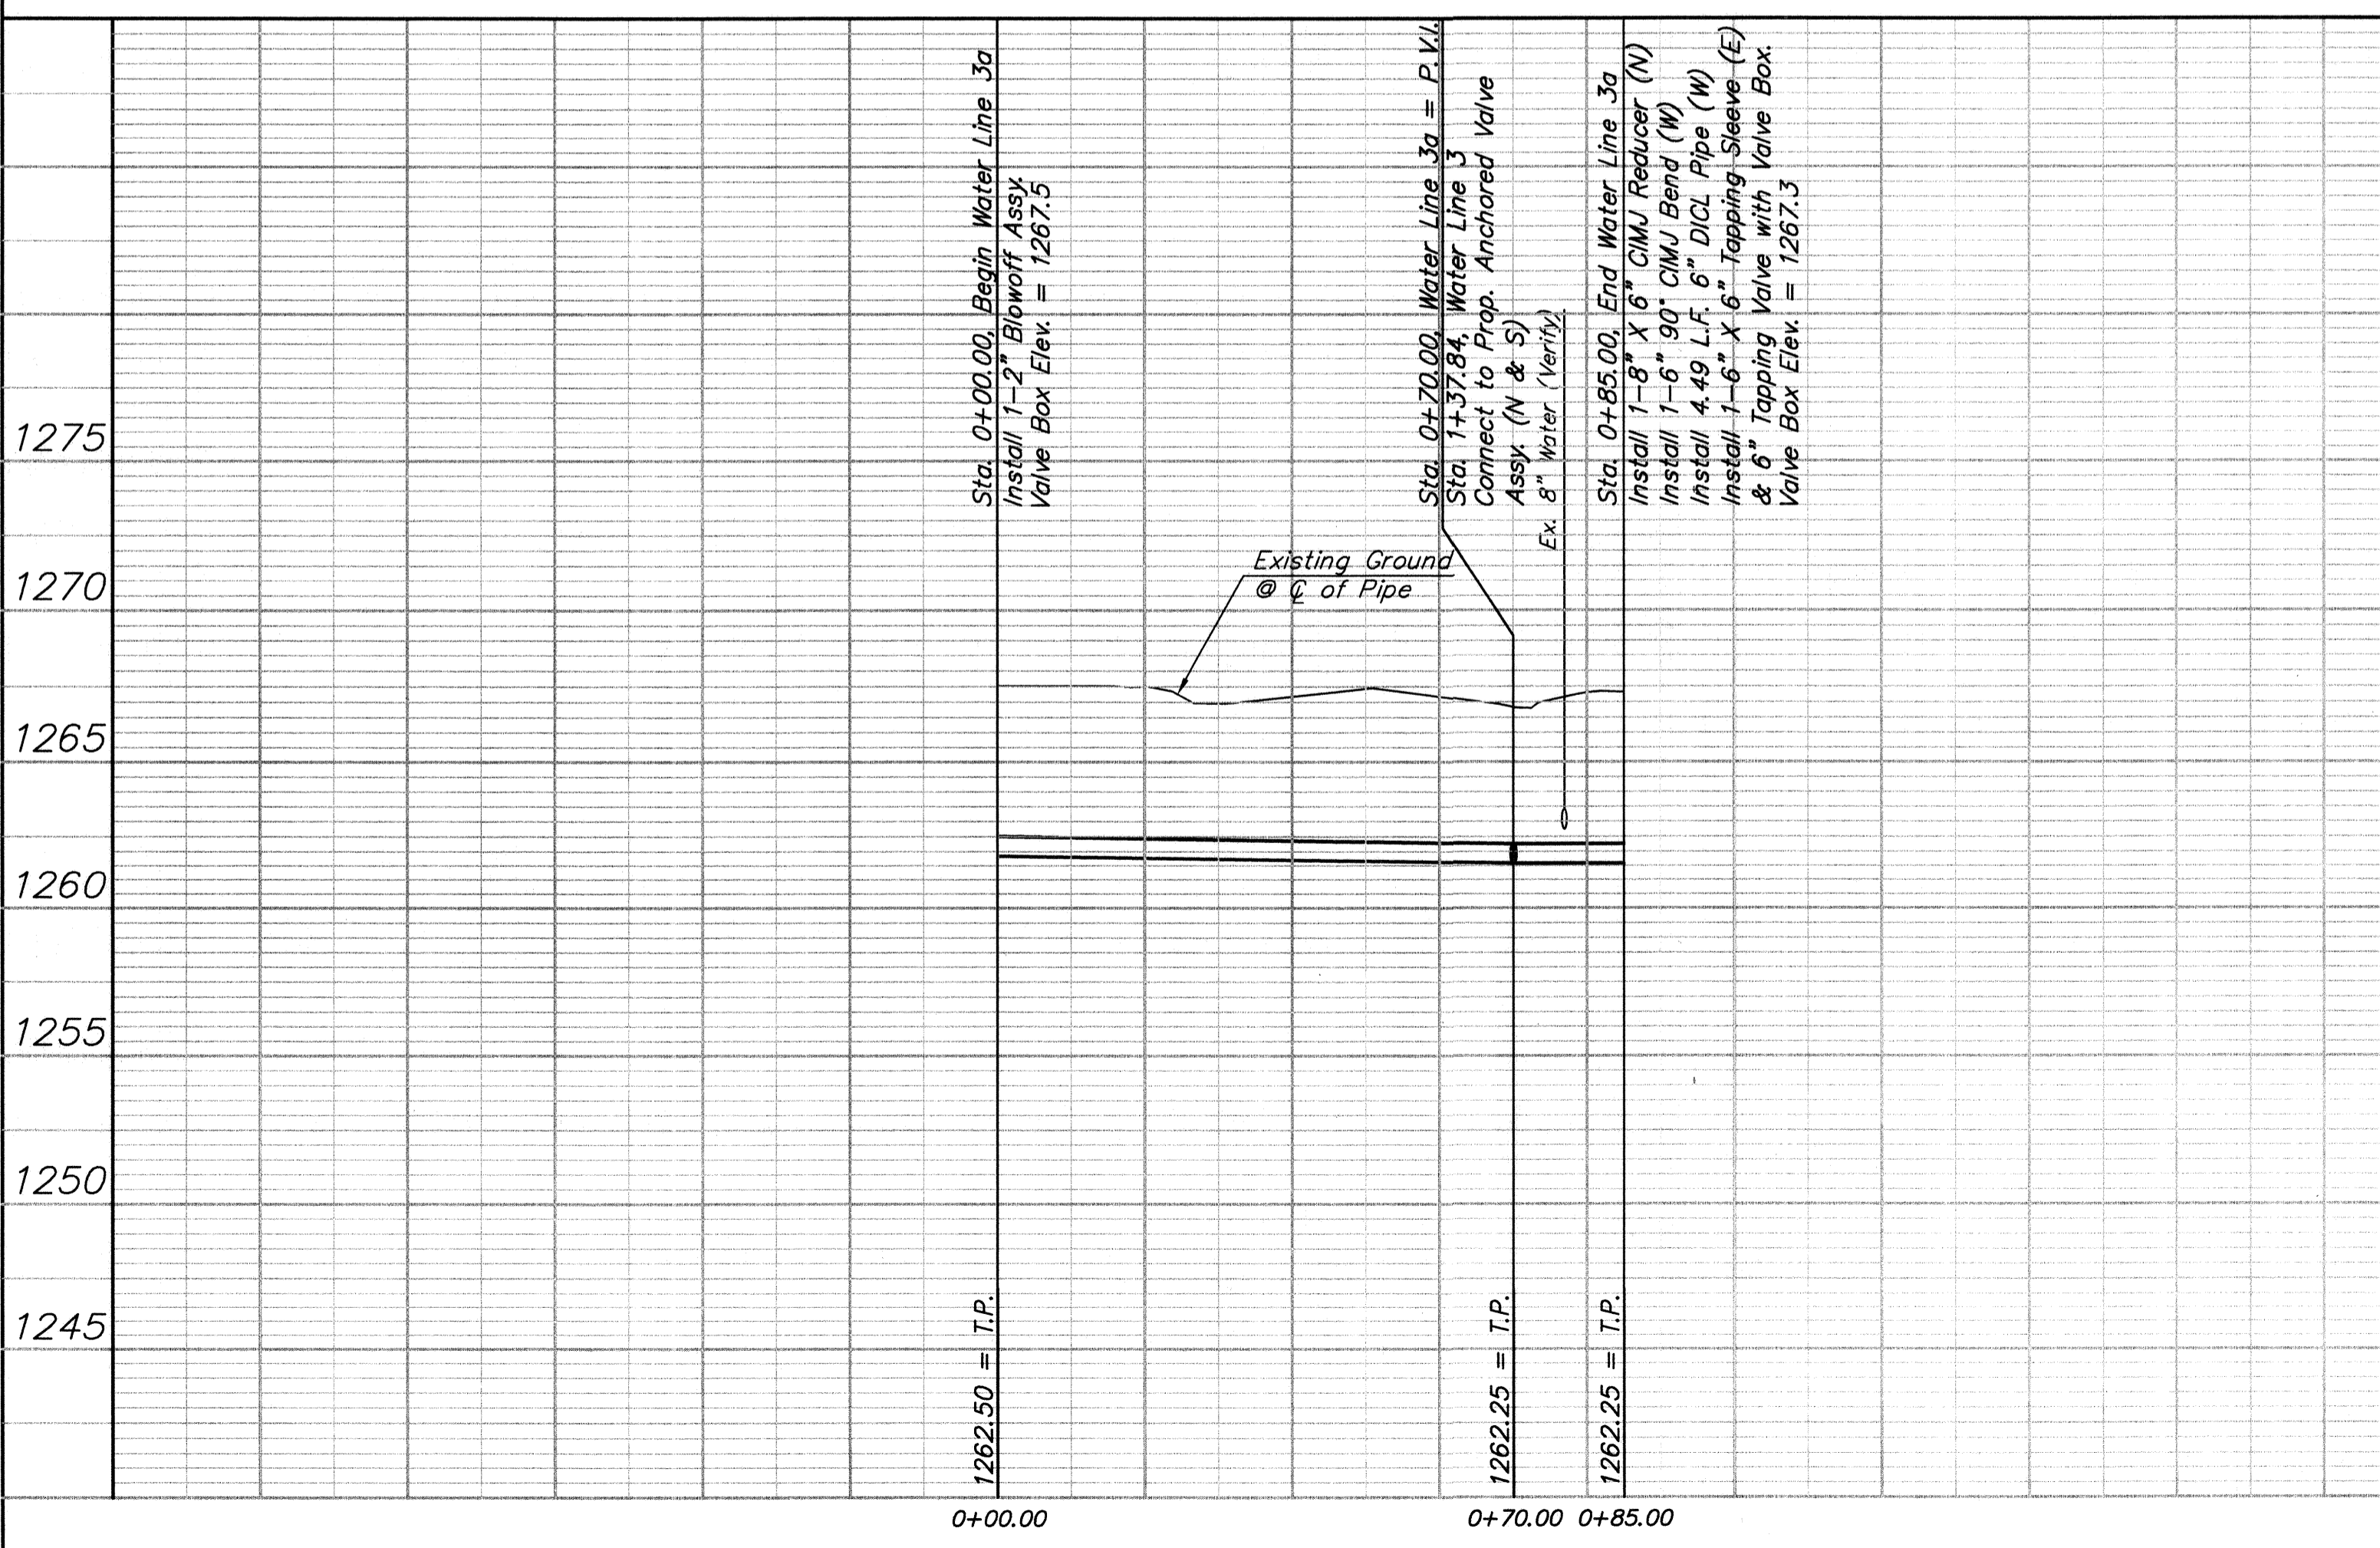

BENCHMARK:
 BM #105 - Chiseled "+" 8.0' East and 19.7' North of the Centerlines of Both Brookhaven & Oaklawn Drive.
 Elev. = 1267.84 (NAVD 88)

SCALE:
 HORIZONTAL: 1" = 20'
 VERTICAL: 1" = 5'

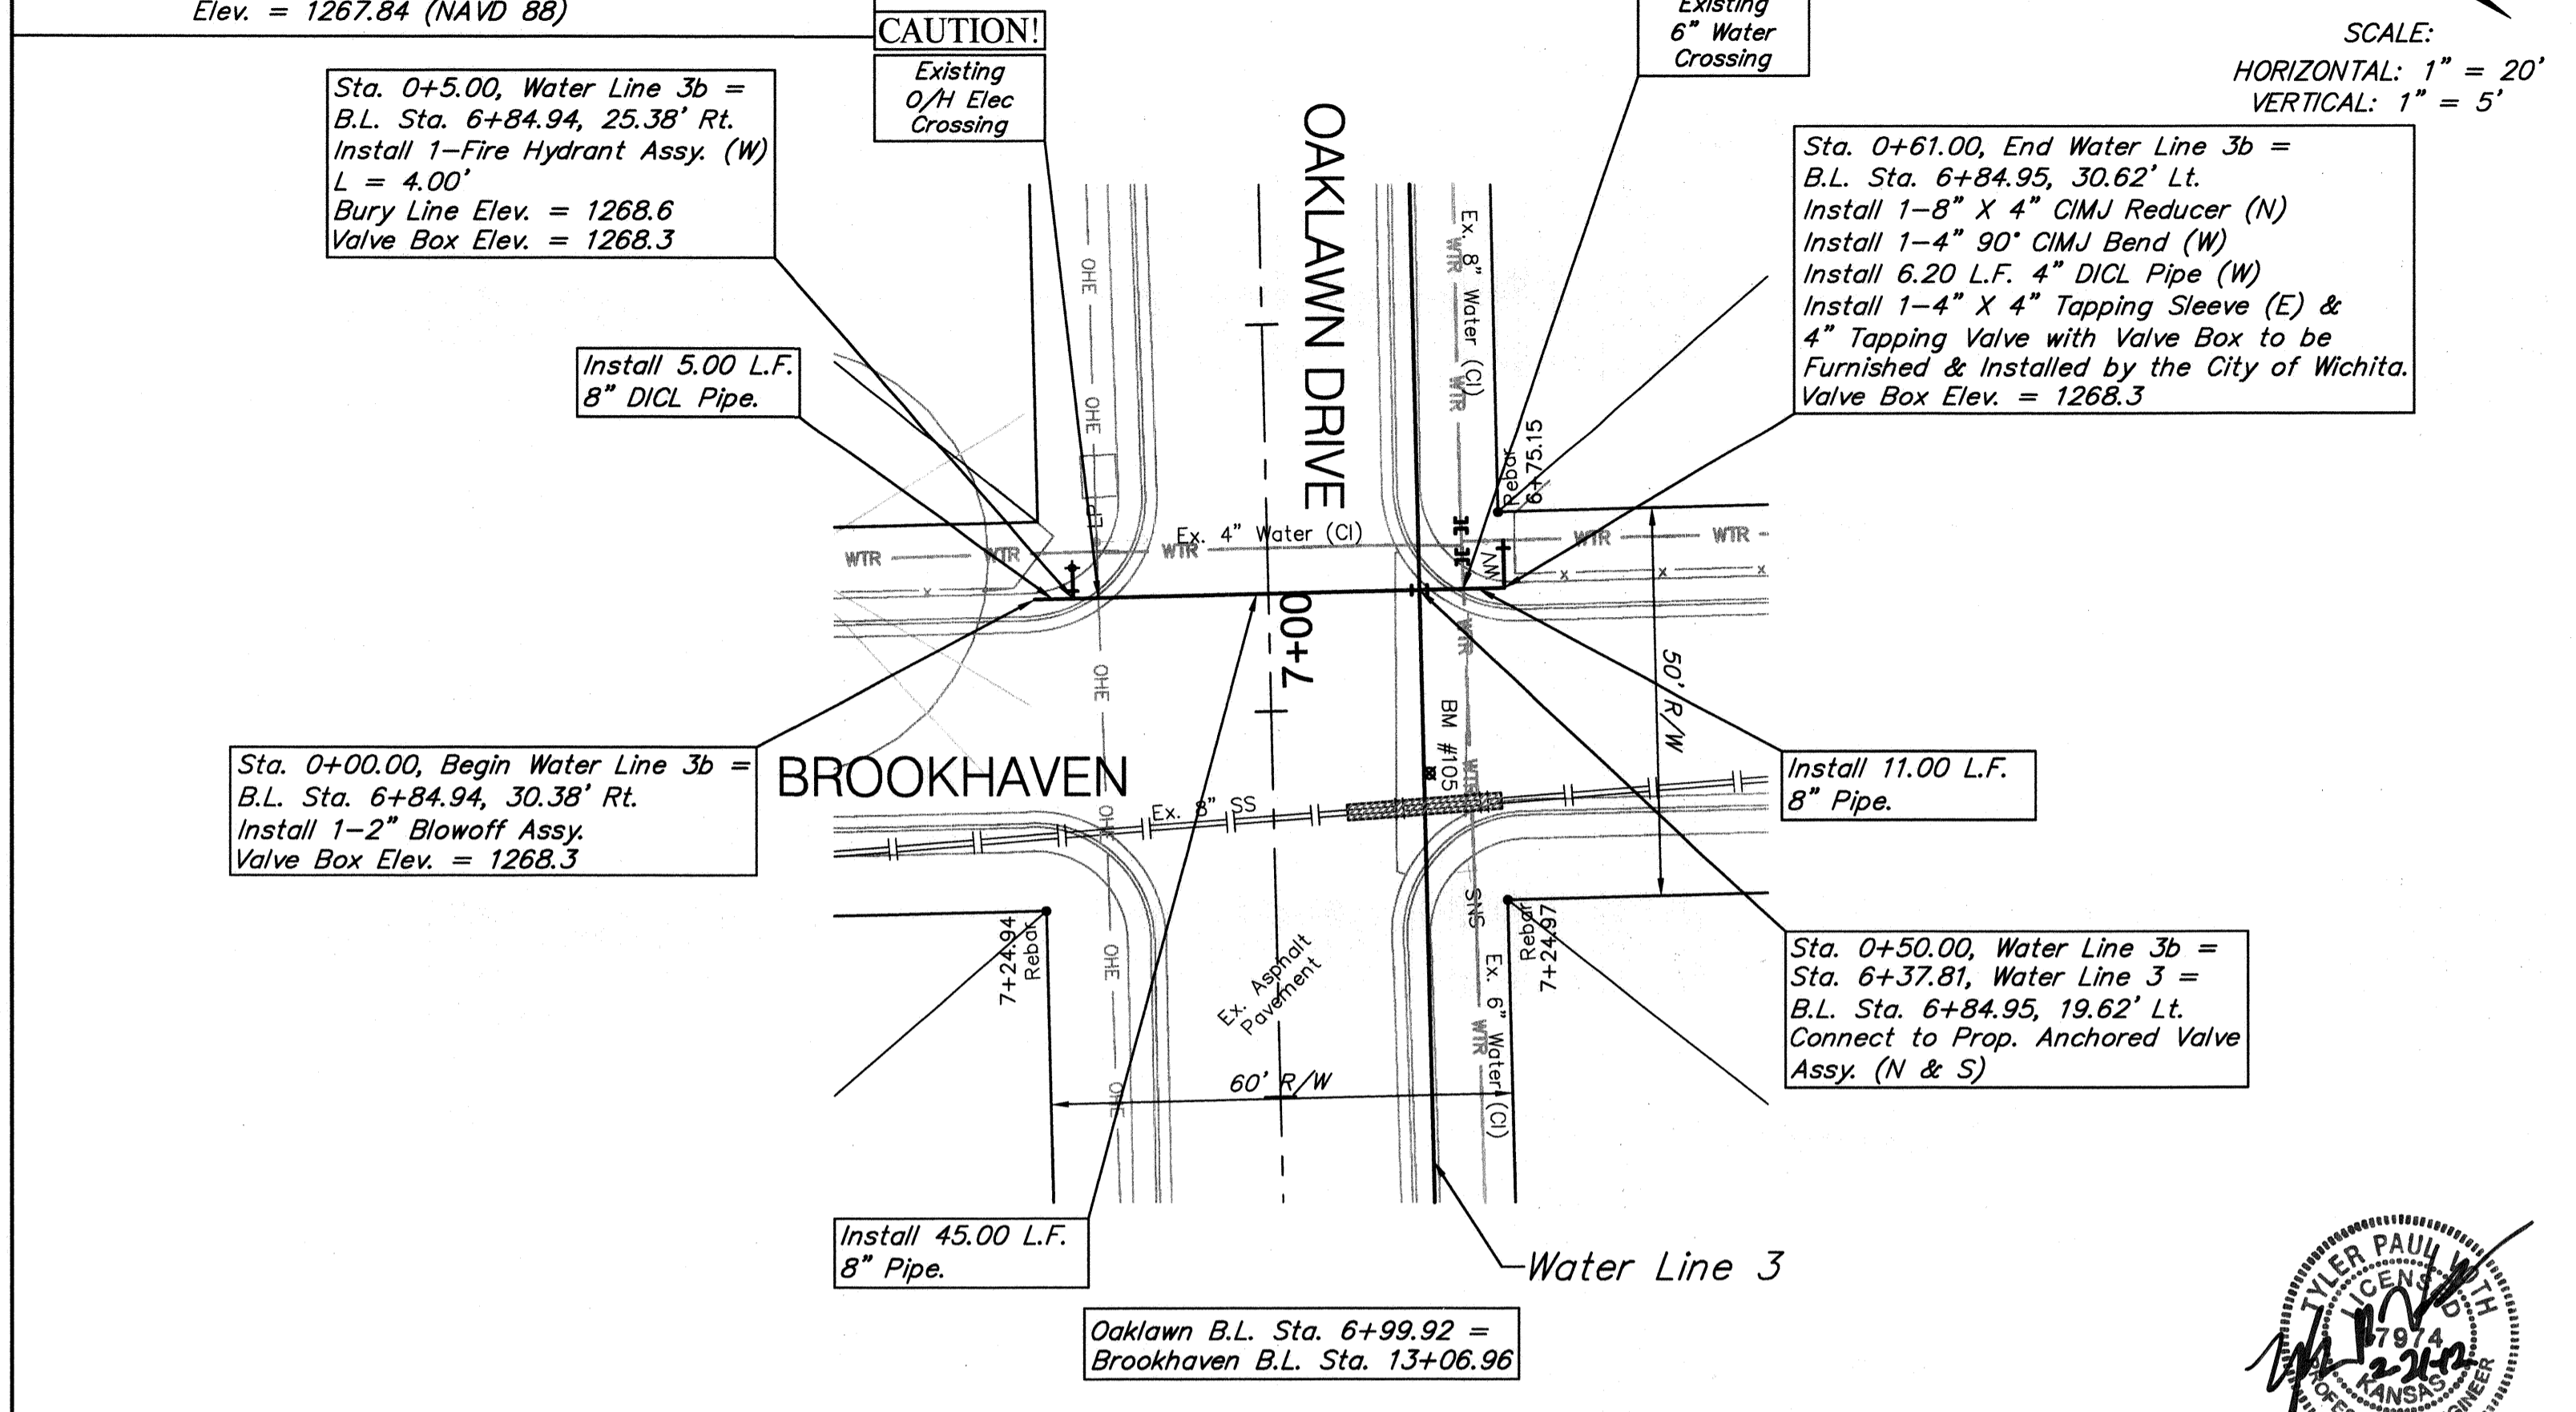

Water Line 3b

