
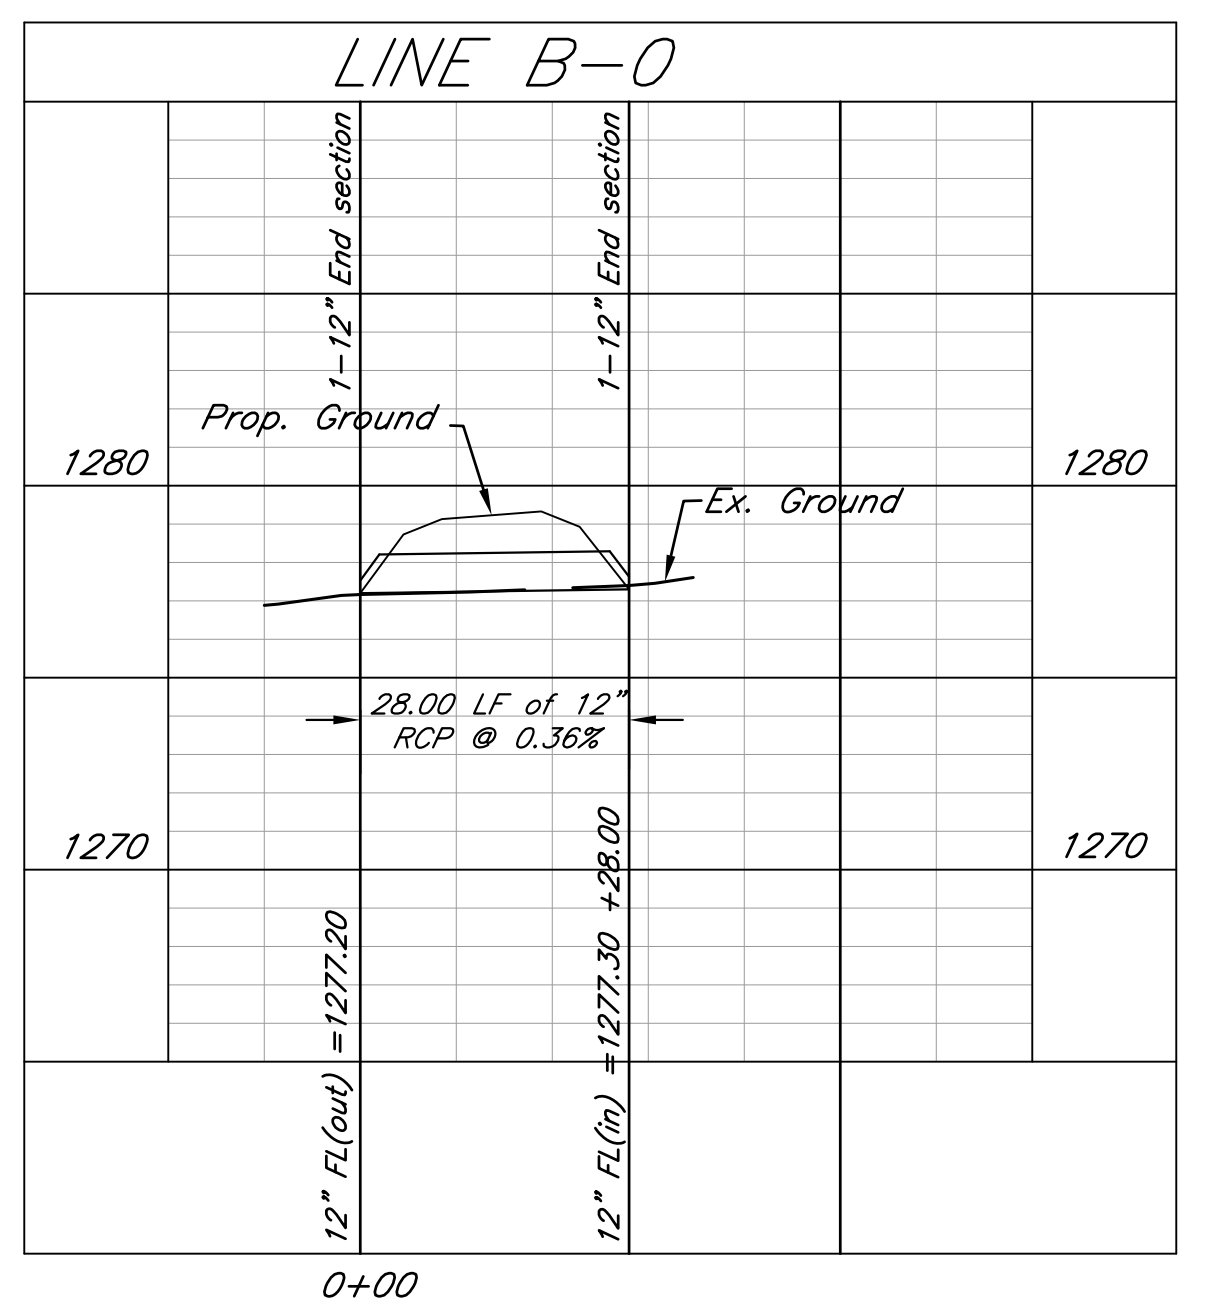
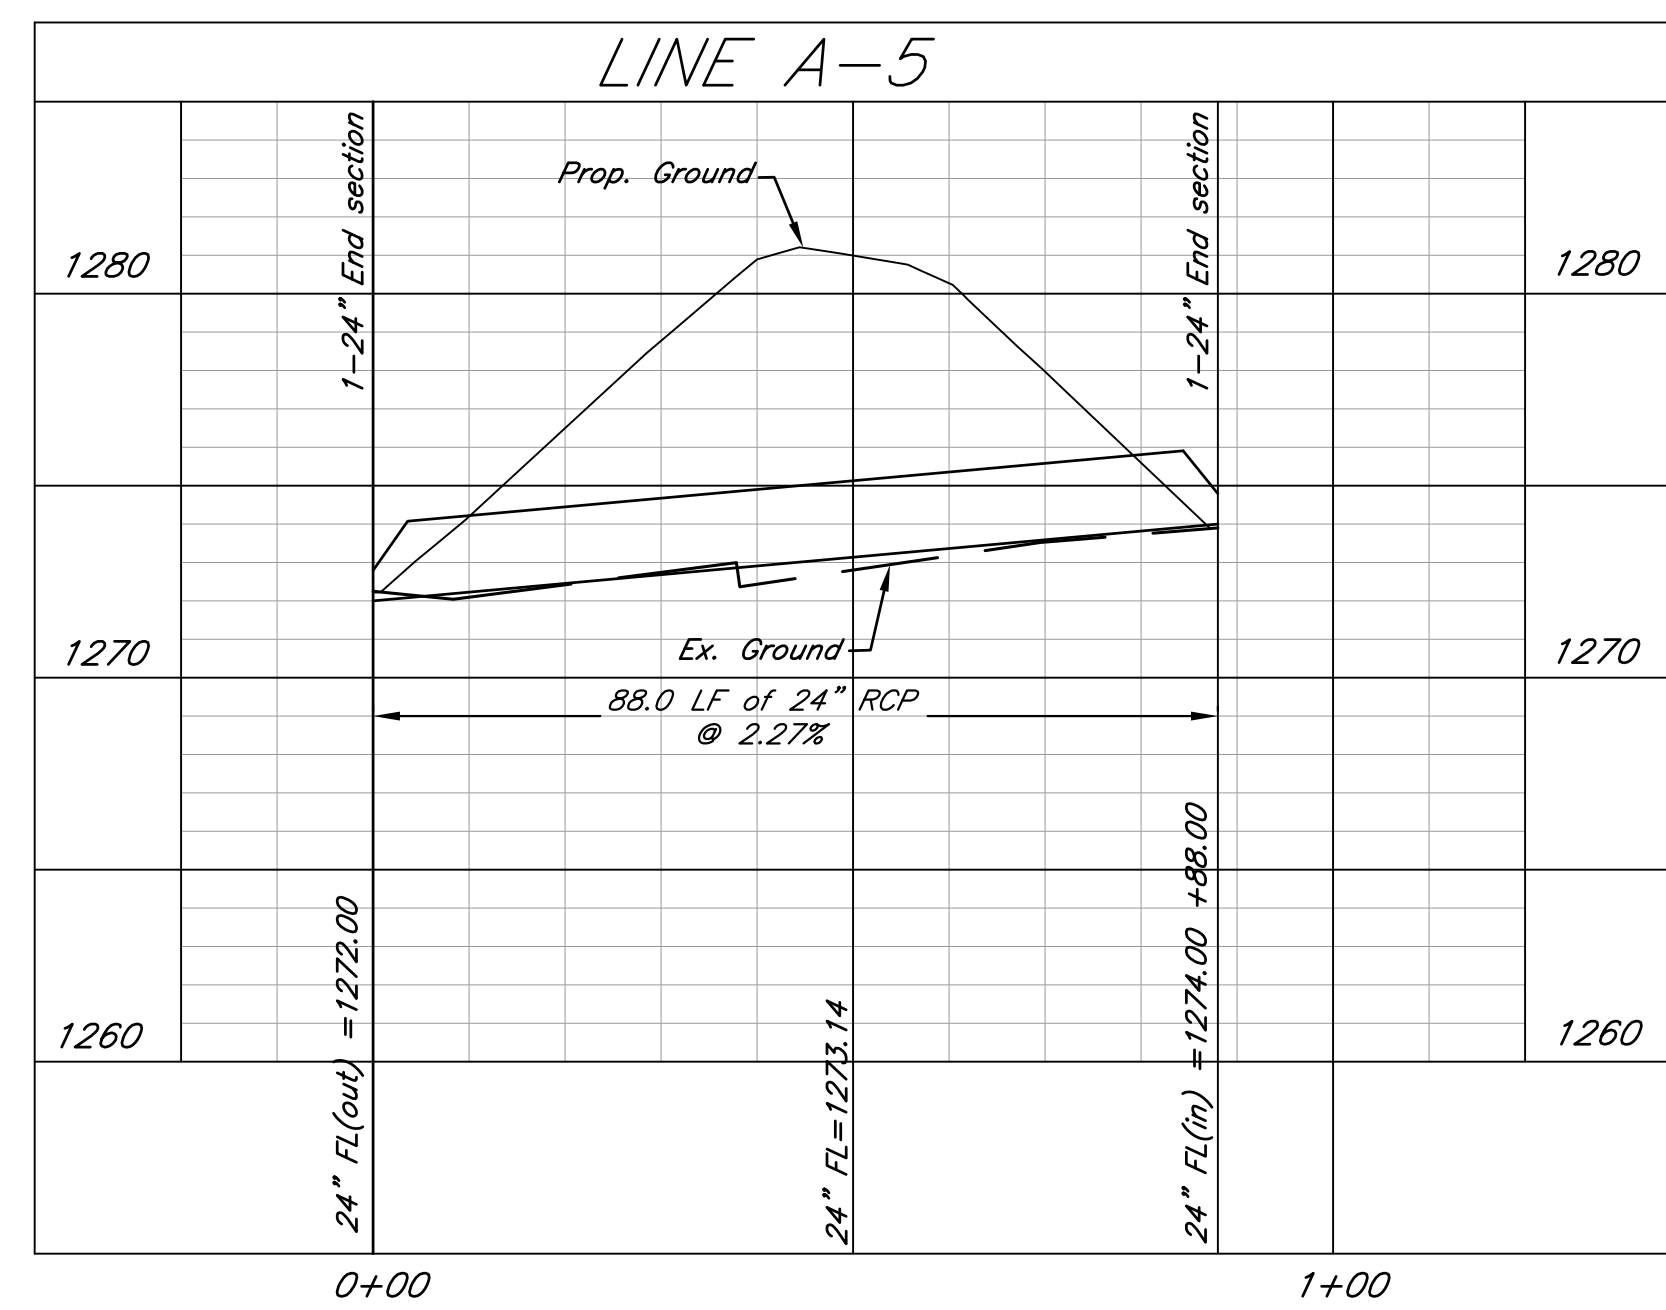
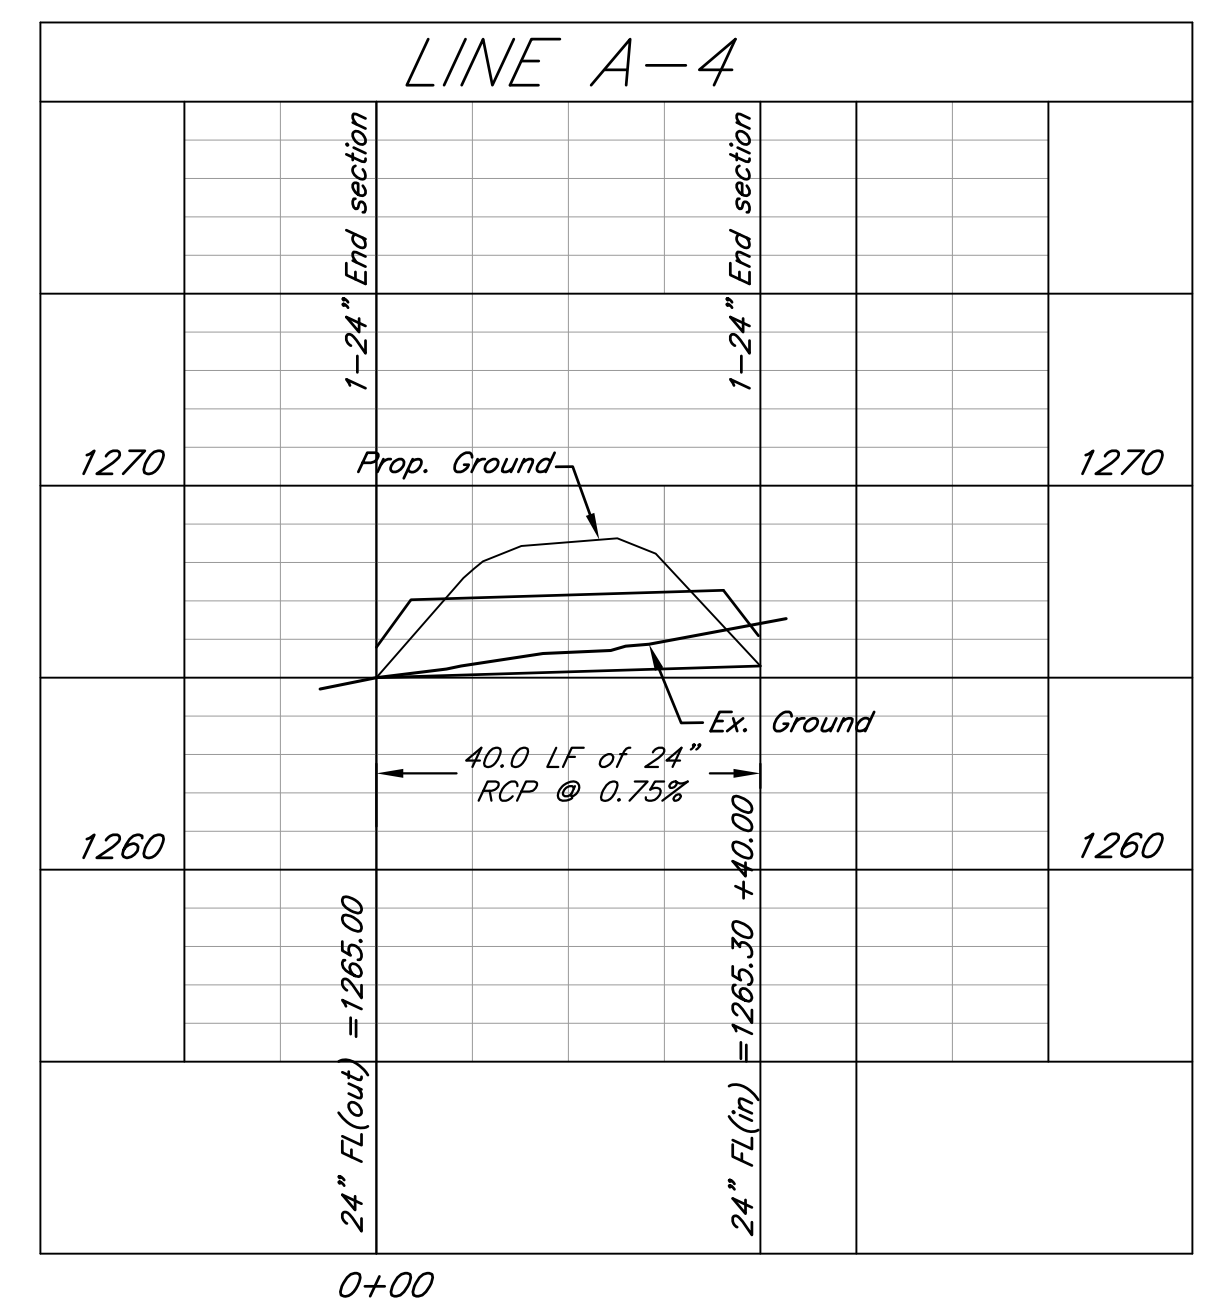
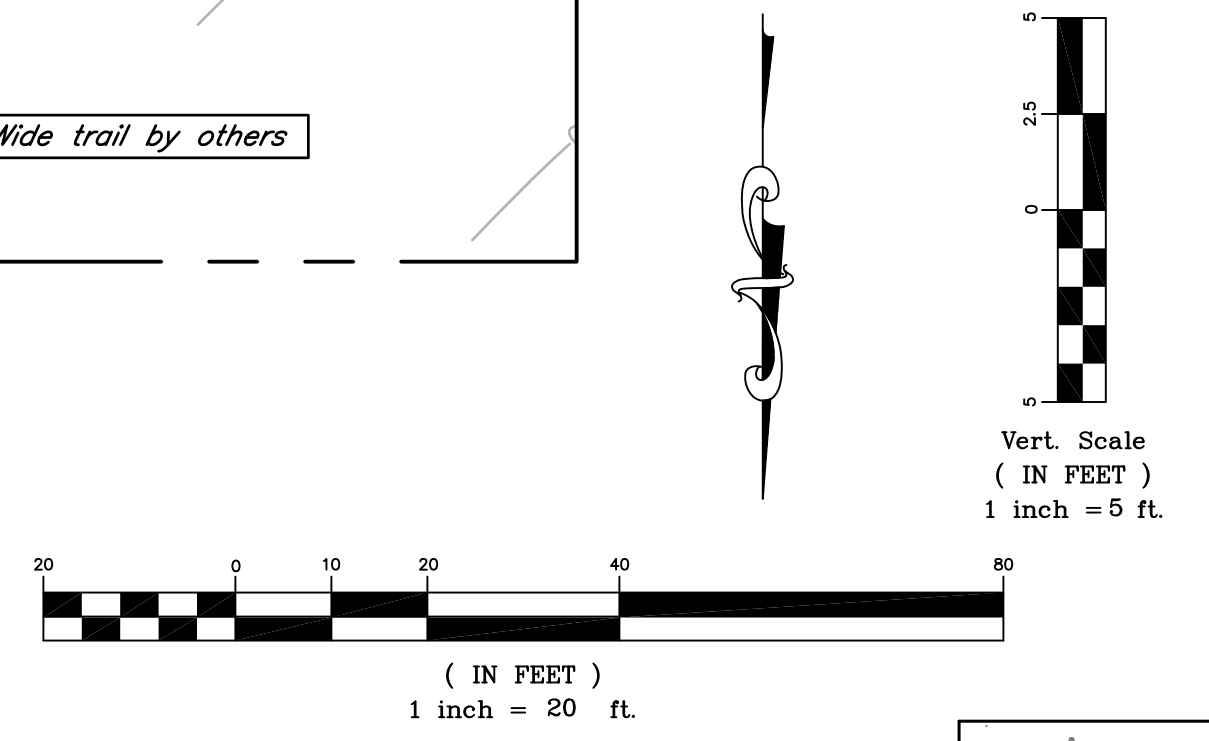
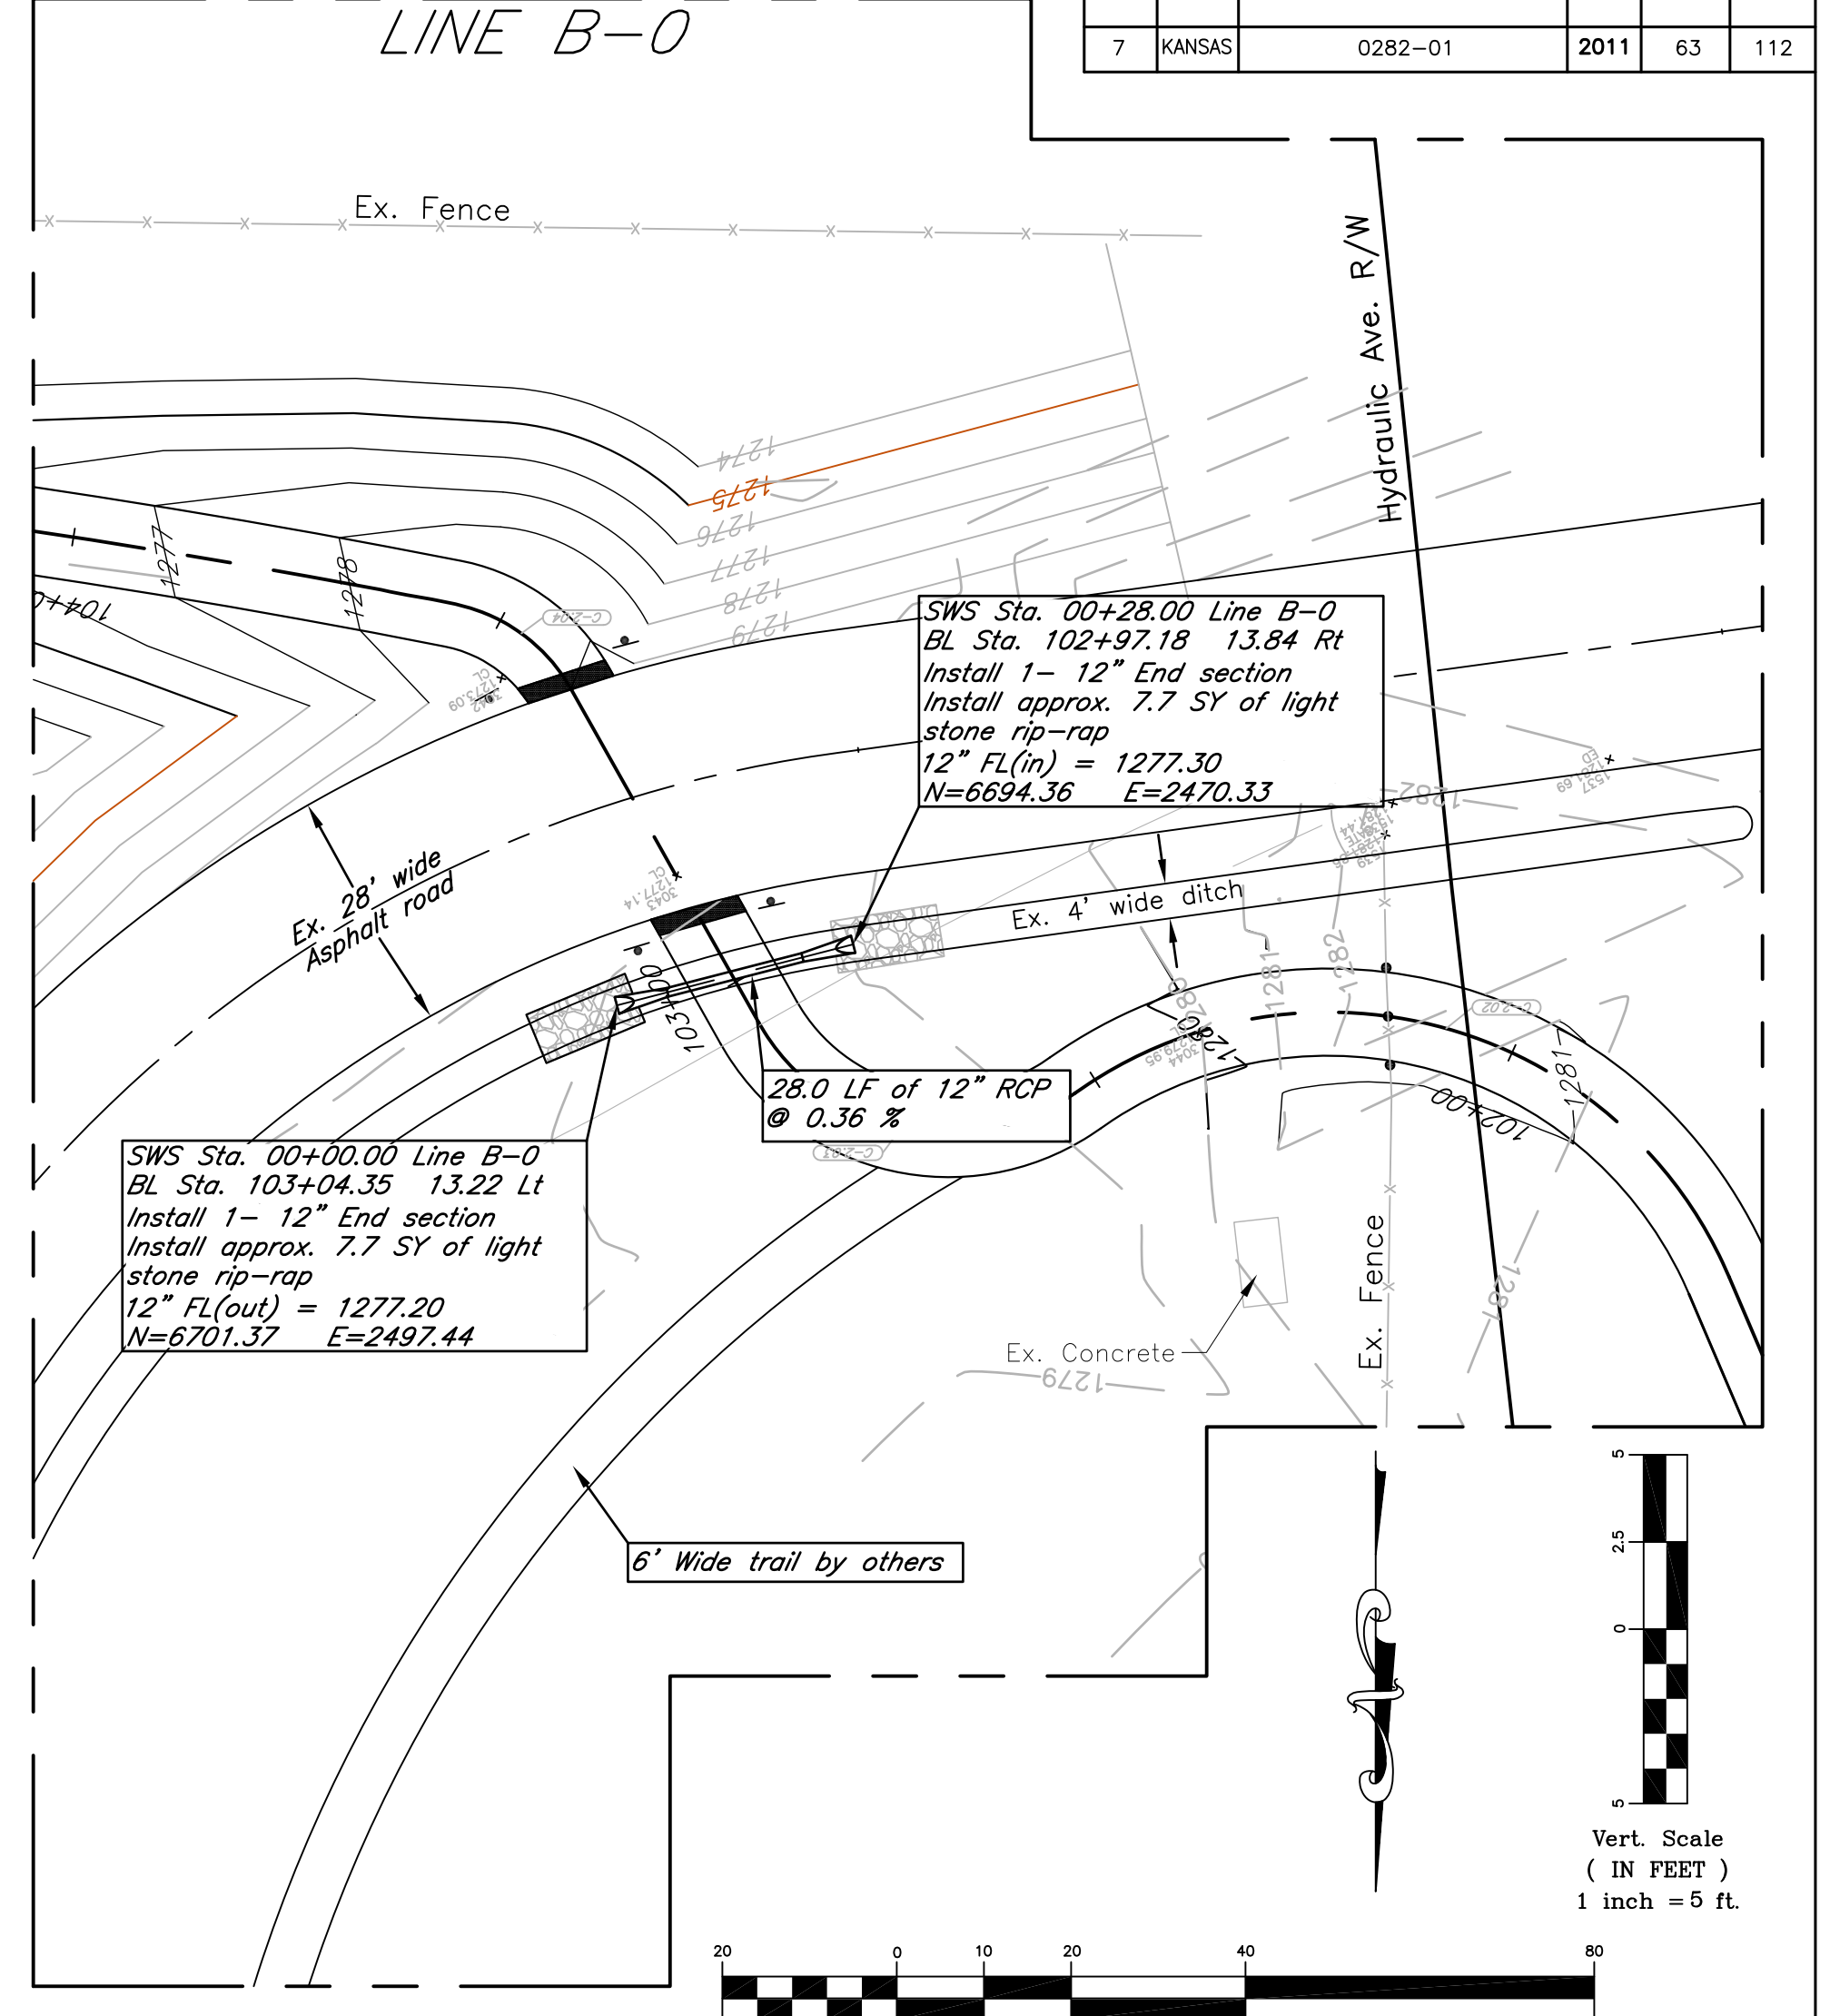
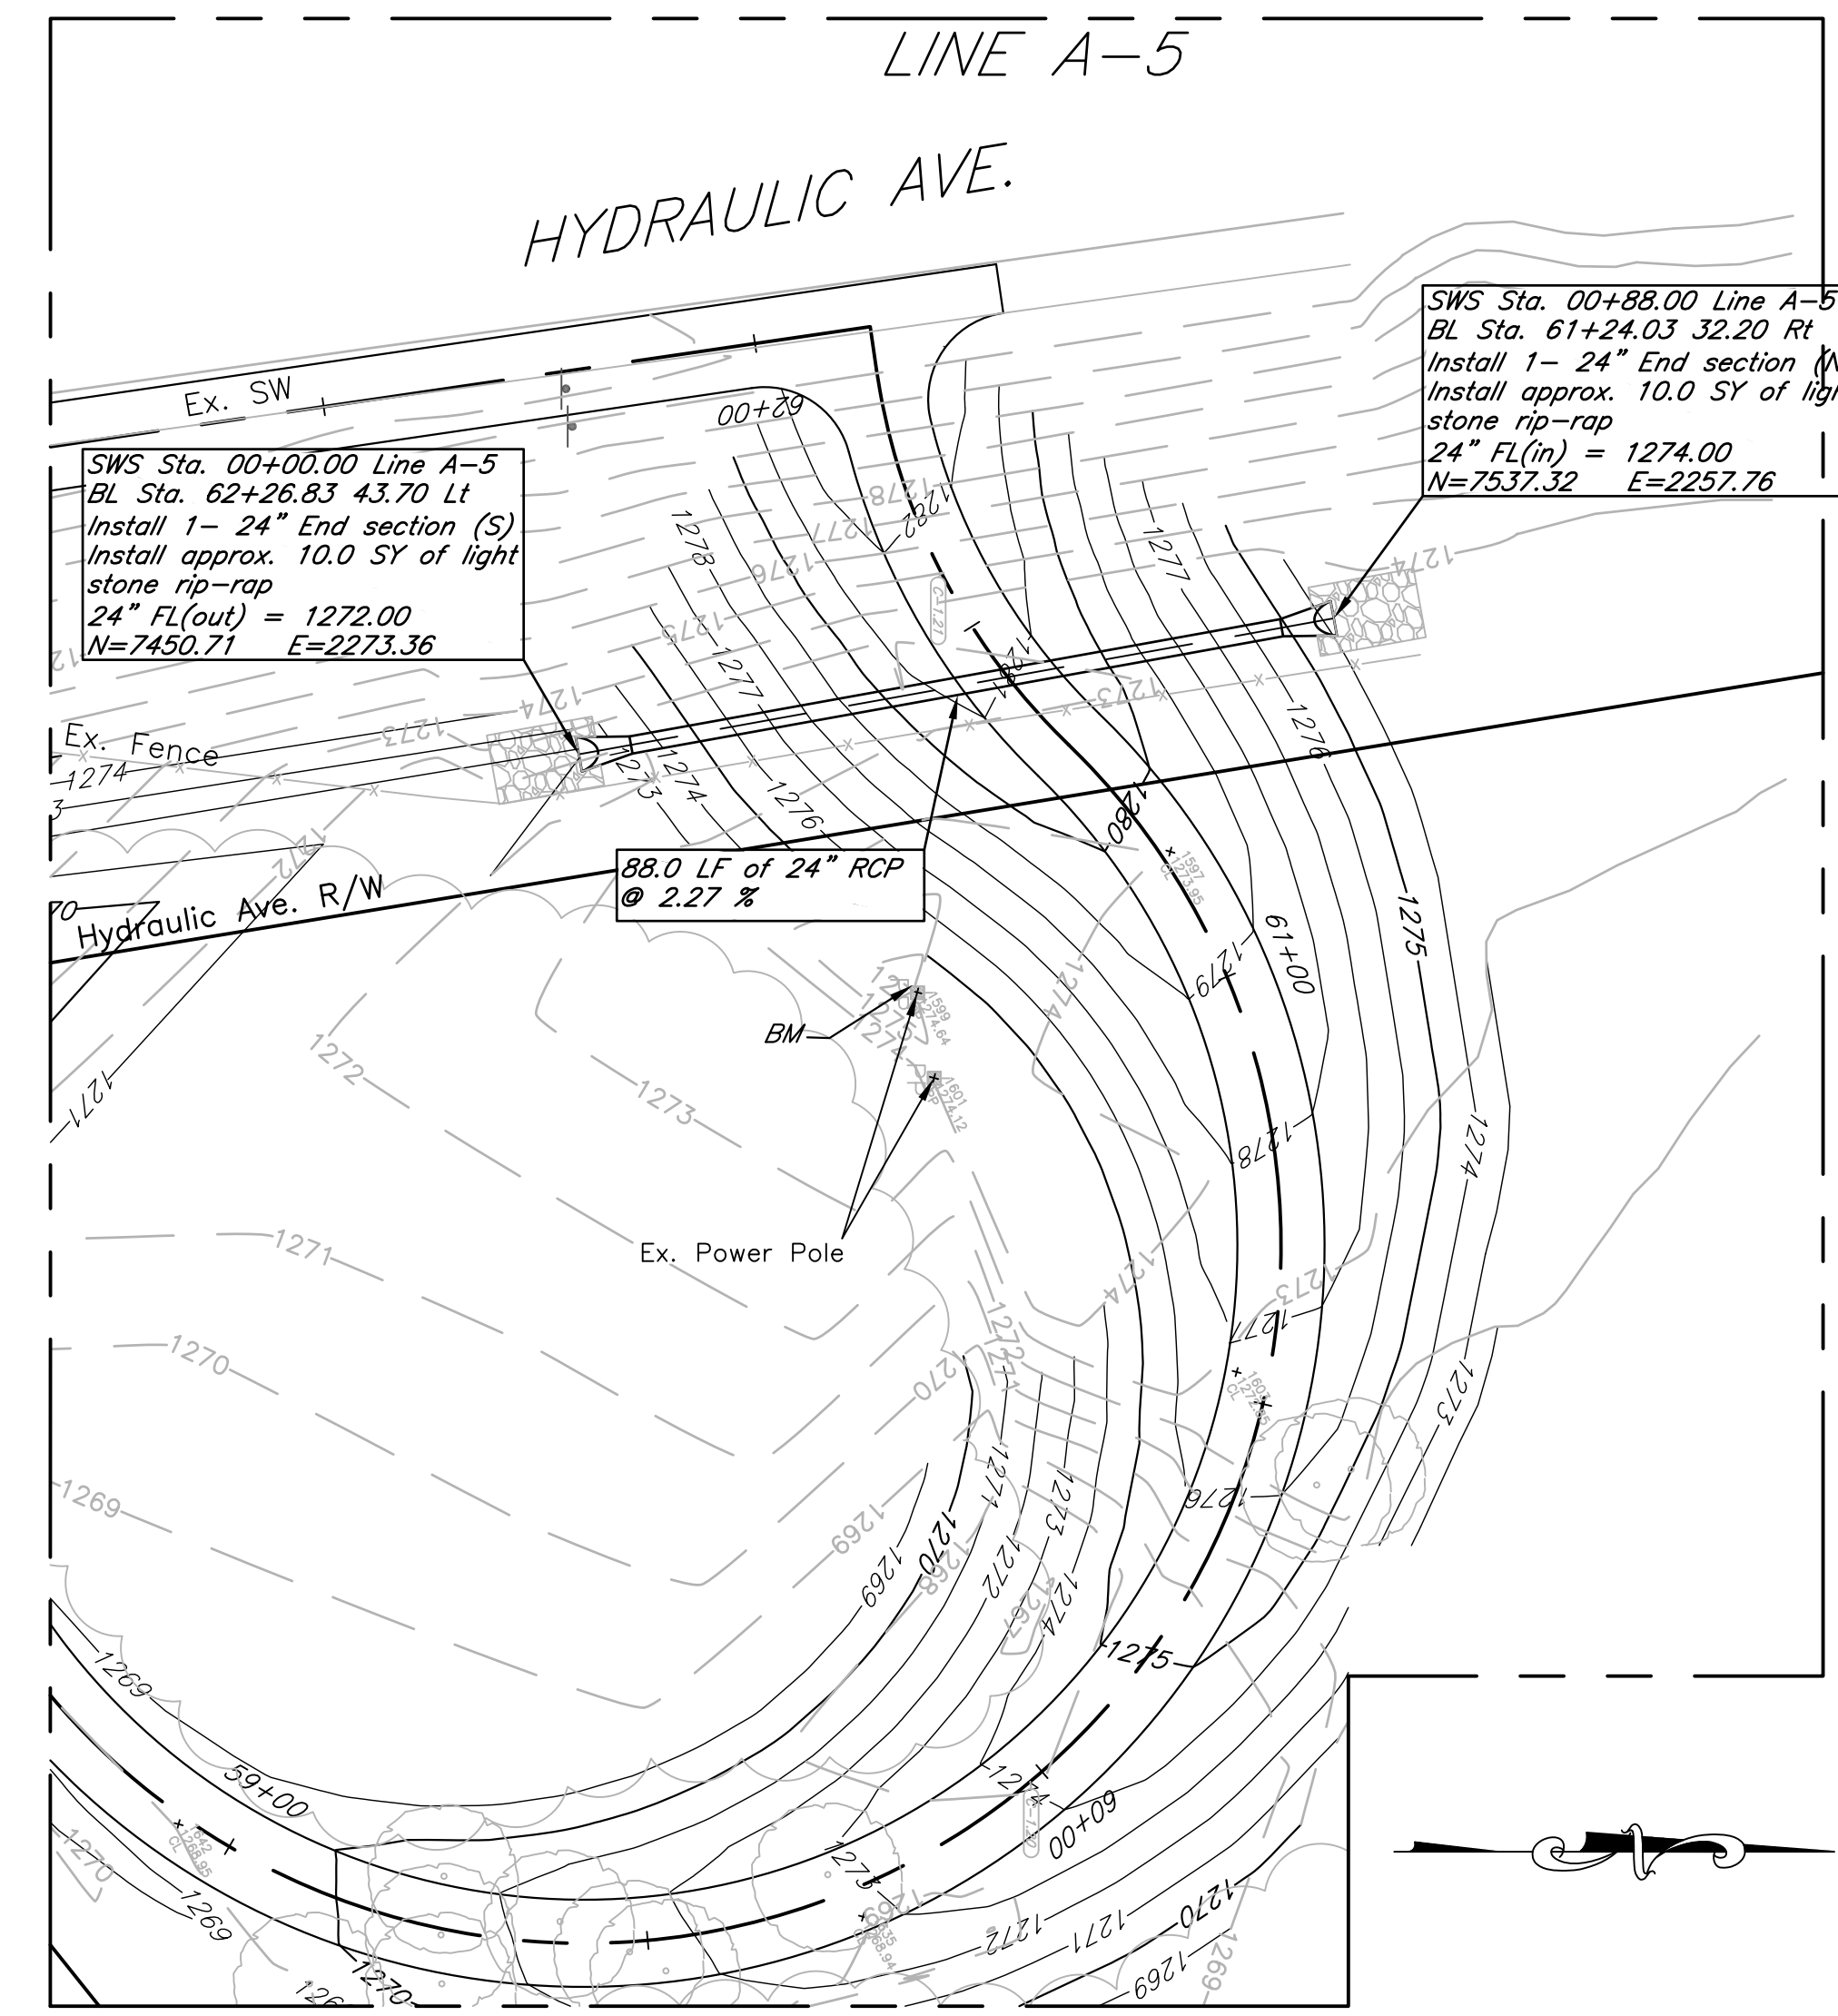


FHWA REG. NO.	STATE	PROJECT NO.:	YEAR	SHEET NUMBER	TOTAL SHEETS
7	KANSAS	0282-01	2011	63	112

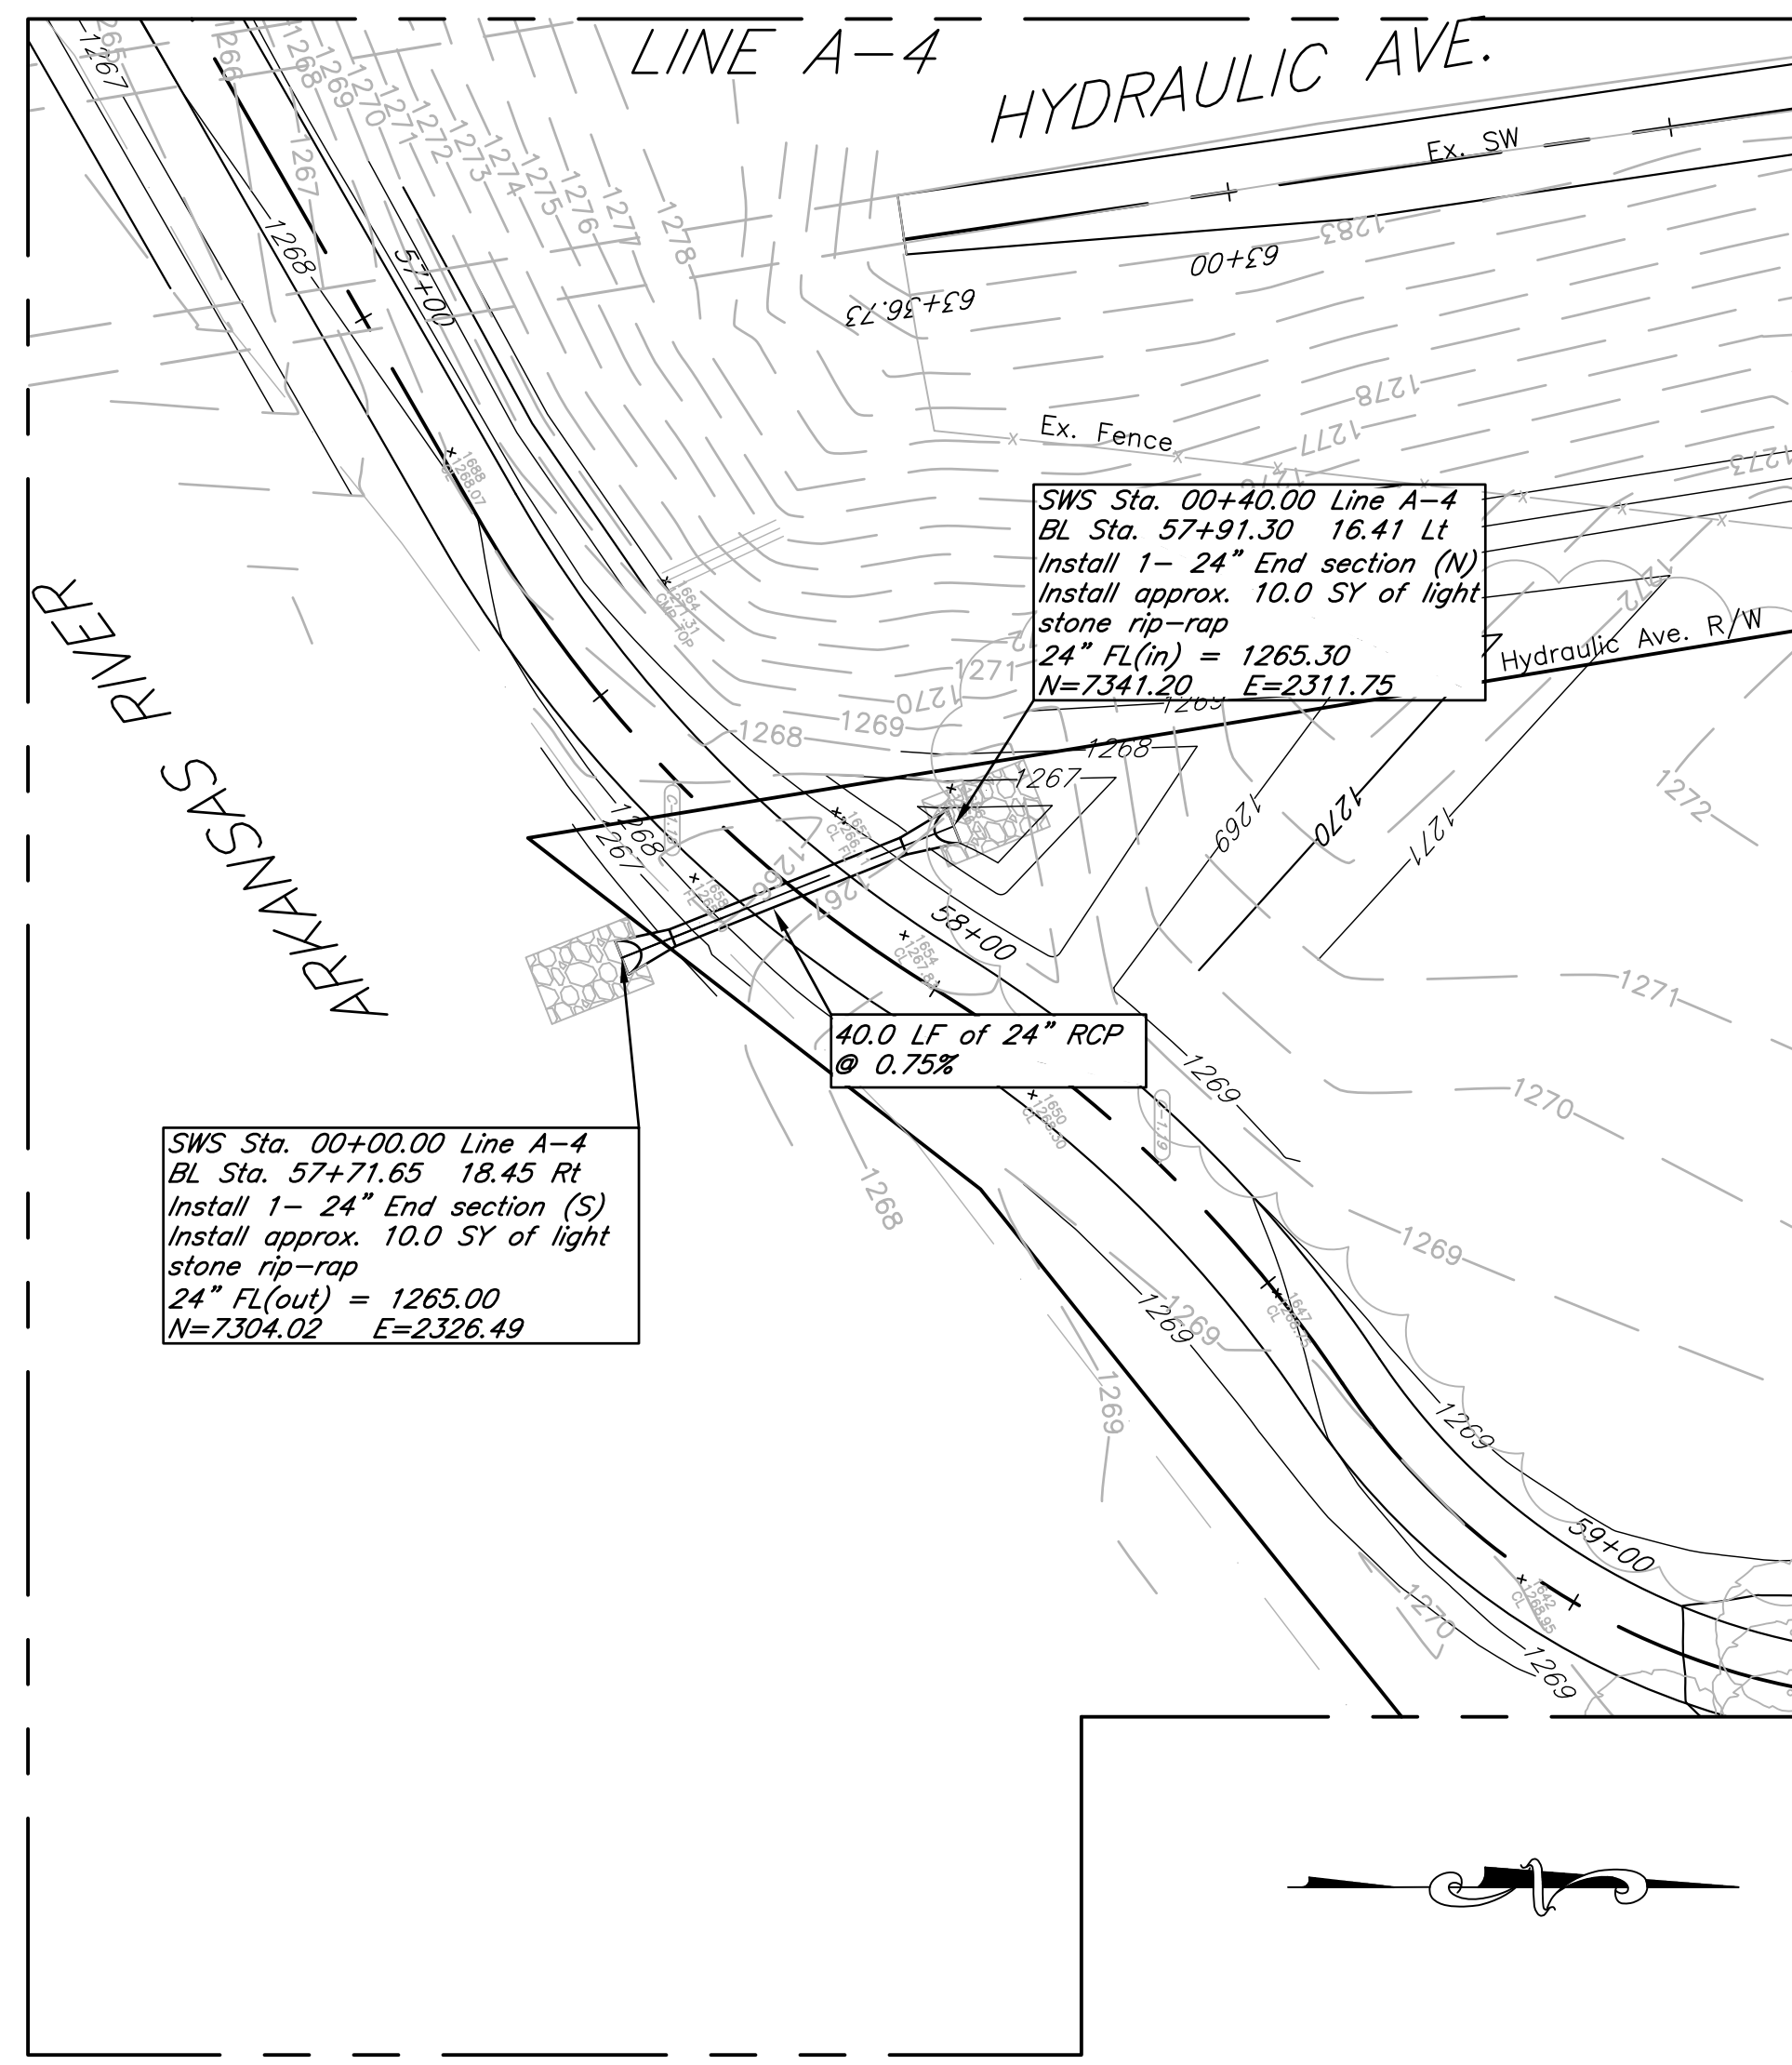

kemiller engineering
316/264-0242
516 S. Market,
Wichita, KS 67202

City of Wichita Bike Path Expansion
SWS Lines A-4 to B-0
Wichita, Kansas

PROJECT NUMBER
472-84932 OCA# 707030

KEM NO. 05168	FILE SWS
DESIGN KM	DRAWN CD
DATE 08/2011	REVISED

SHEET
63
OF
112