



Unplatted

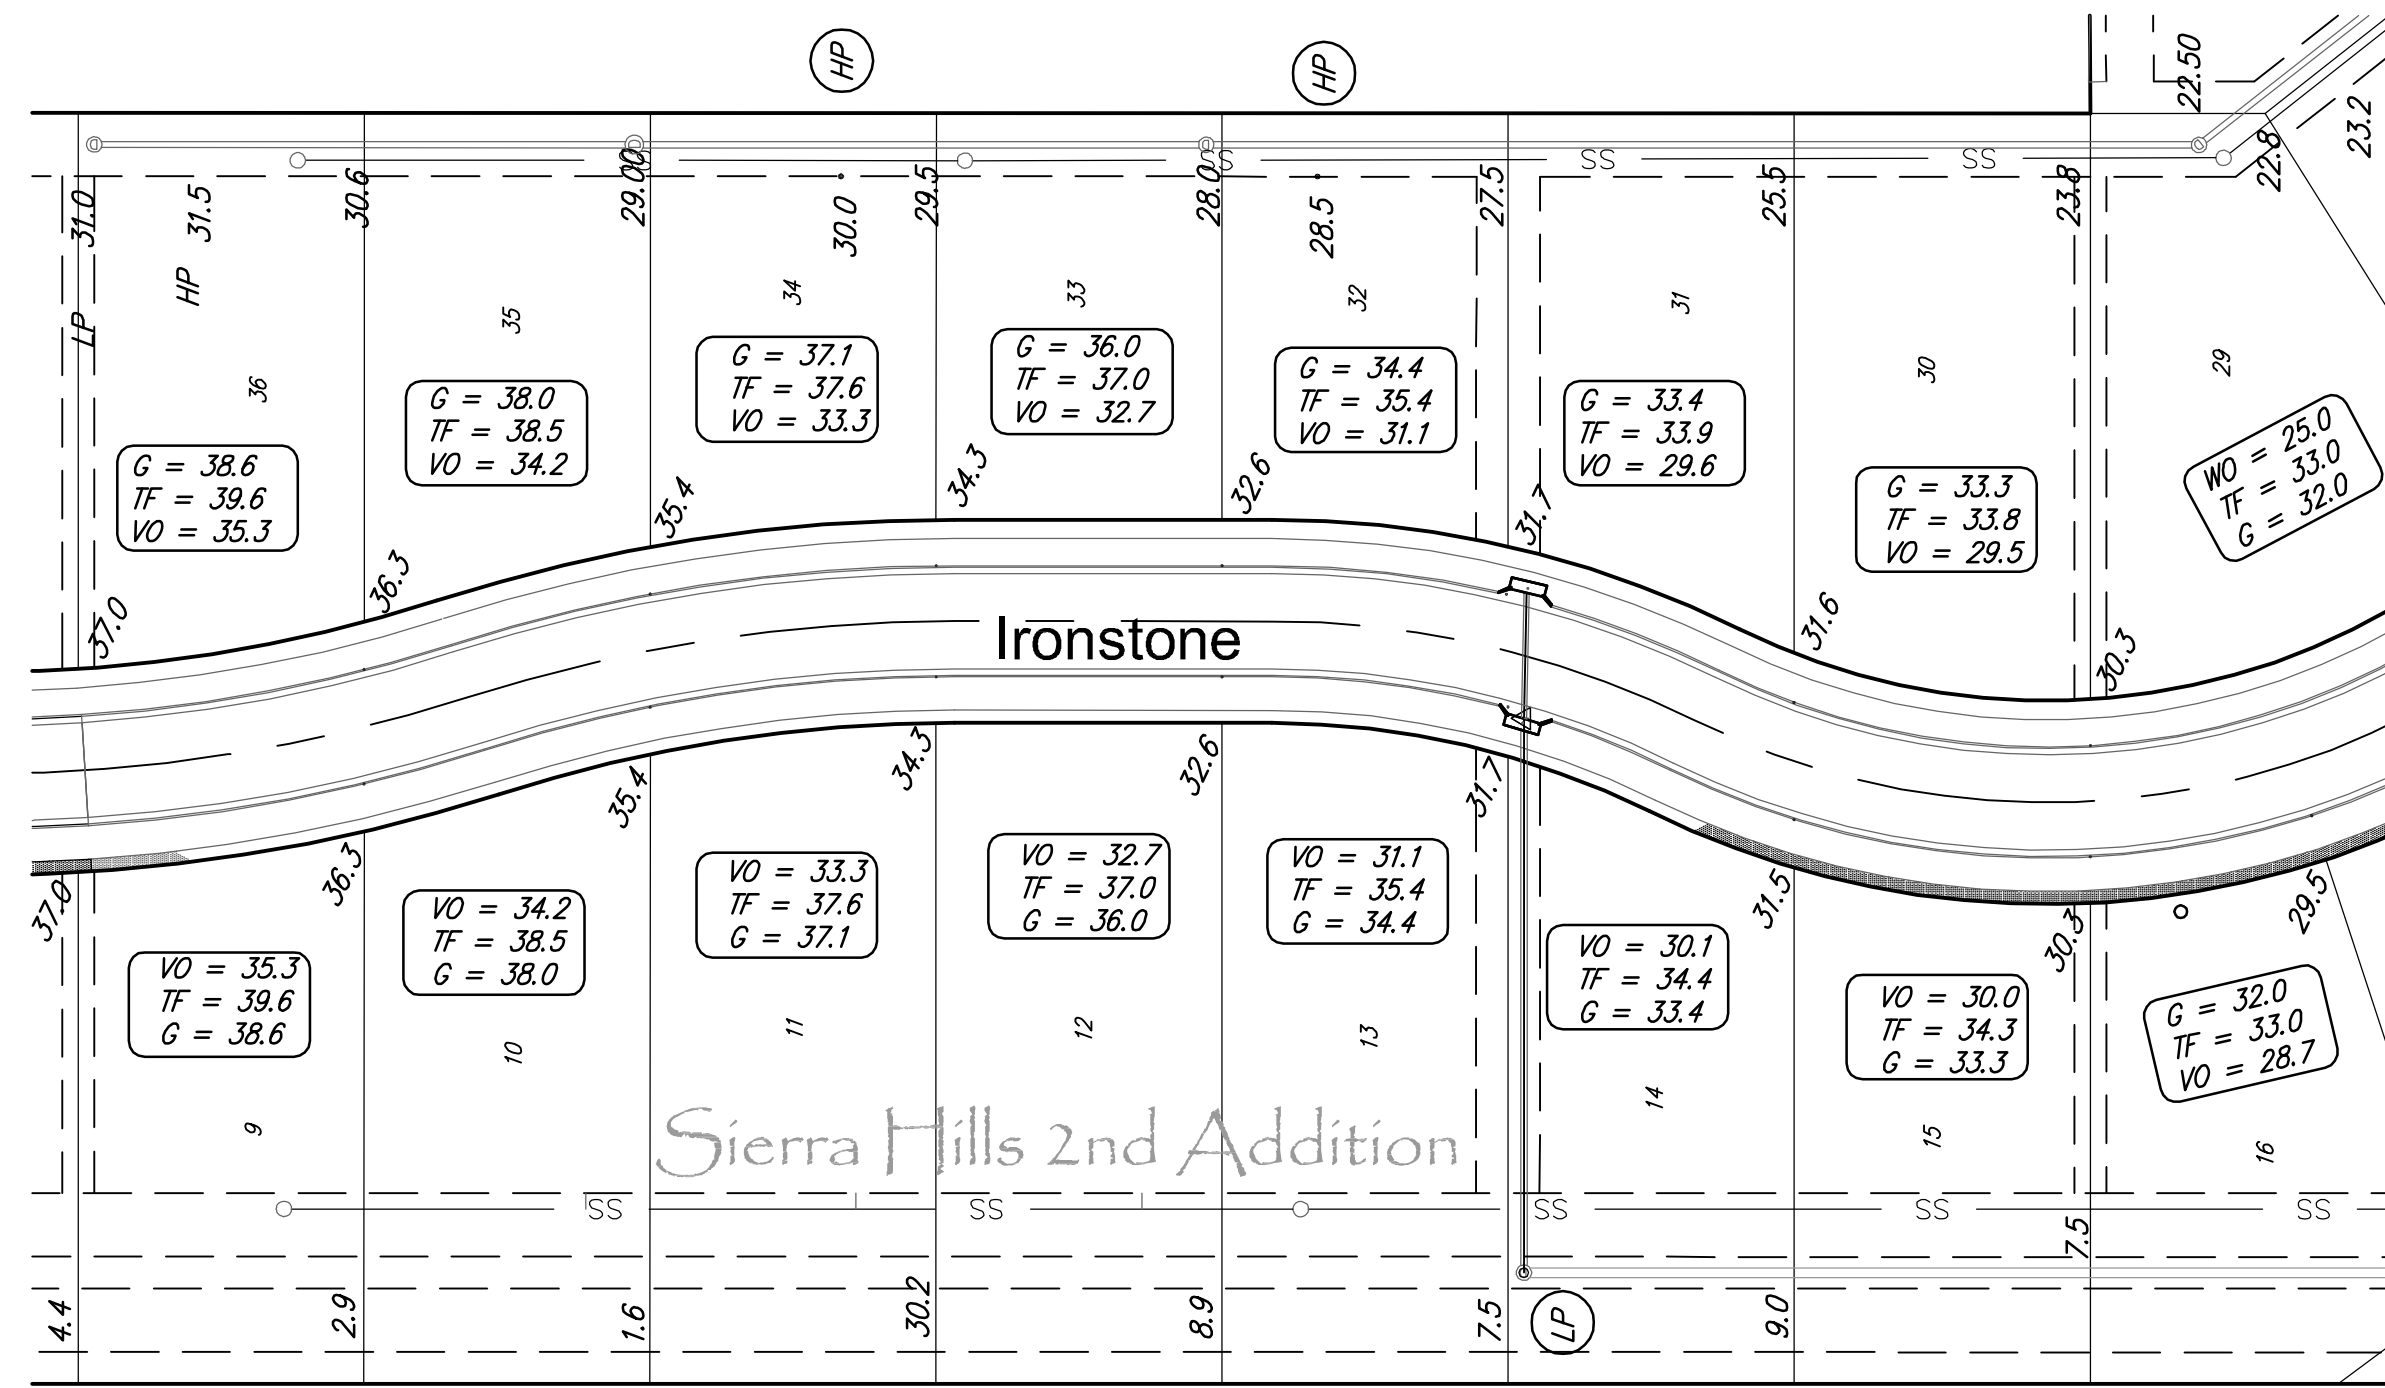

Sierra Hills Golf Club Addition

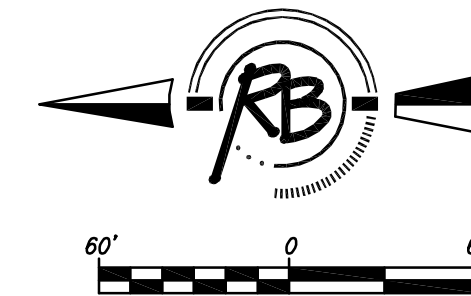

<p>Sierra Hills 2nd Addition 4 Corner Lot Grading (2) WICHITA, KANSAS</p>			
	<p>Ruggles & Bohm, P.A. Engineering, Surveying, Land Planning</p>		
	<p>924 North Main (316) 264-8008 Wichita, Kansas 67203 (316) 264-4621 fax www.rbkansas.com E-mail: info@rbkansas.com</p>		
<p>DRAWING FILE Engineering Base {Plan NPDES (2)}</p>	<p>PROJECT NUMBER 468-84815</p>	<p>DATE June 7, 2012</p>	<p>DESIGN EJC DRAWN EJC REVIEW EJC UTILTY DATE</p>
			<p>REF. JOB 3208E SHEET 33 OF 43</p>