
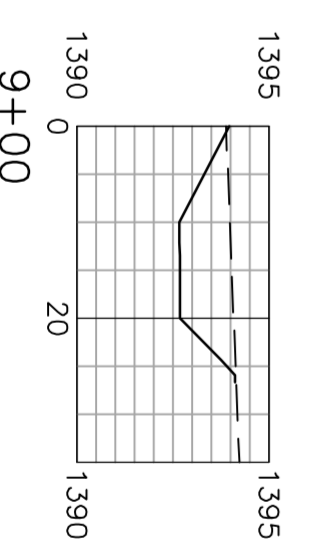
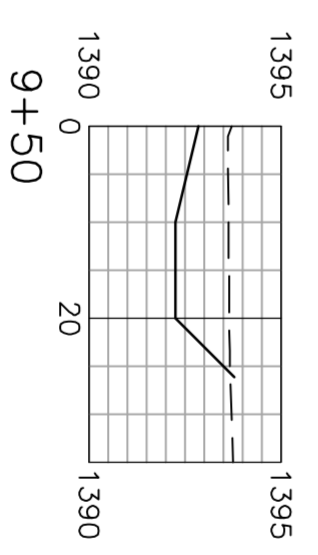
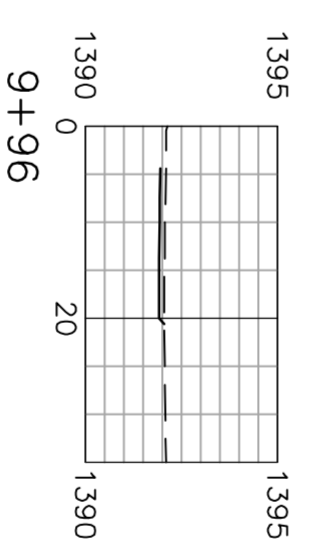
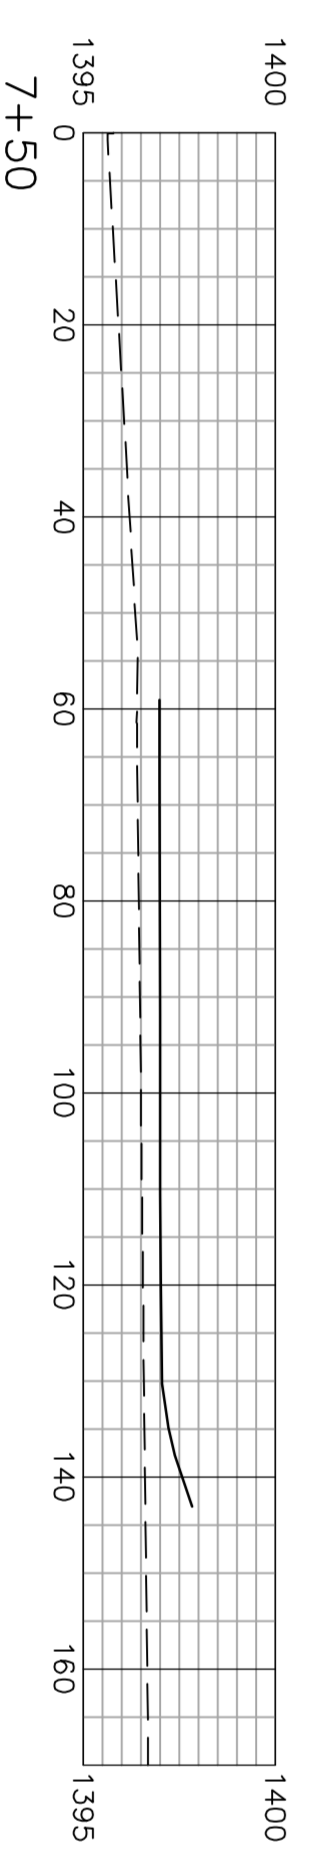
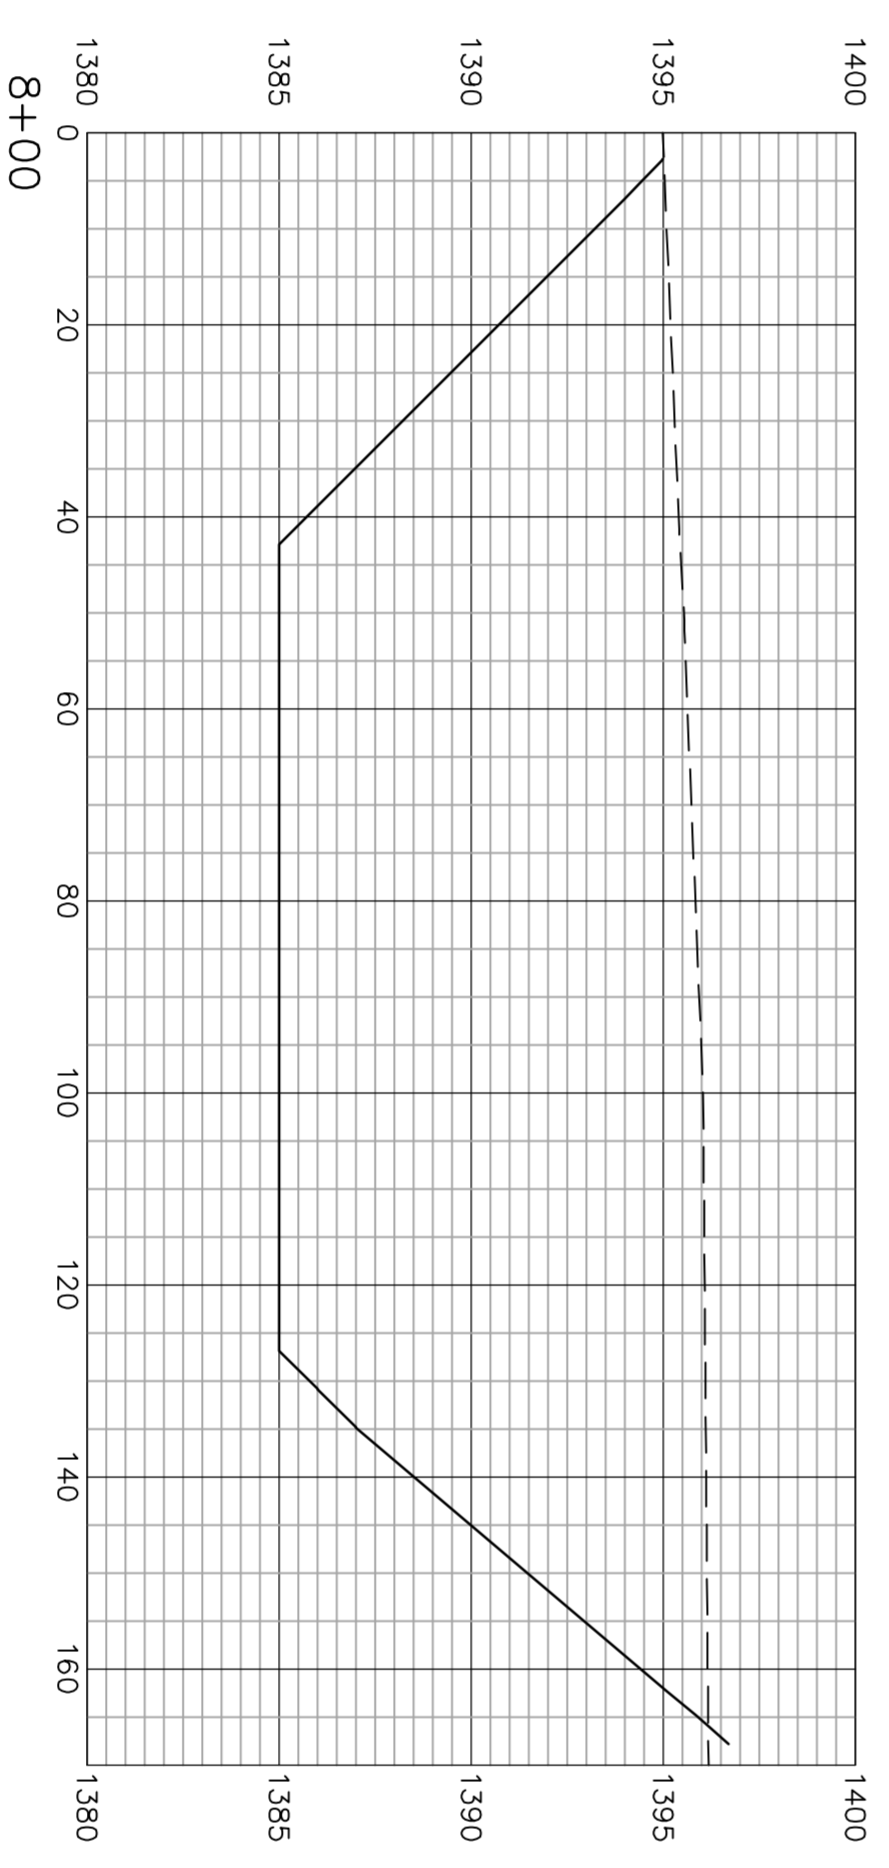
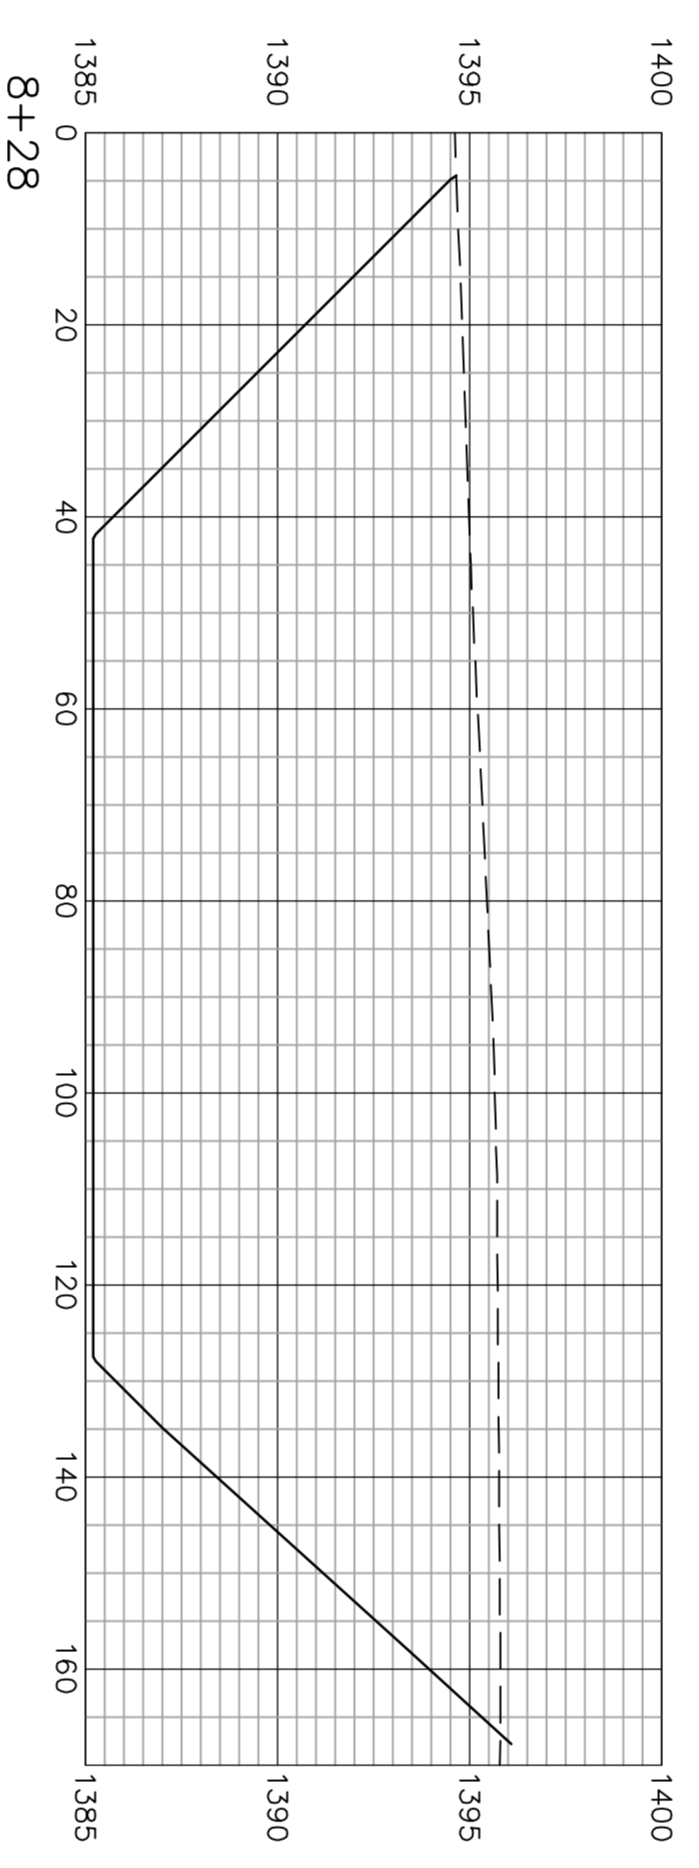


Total Volume (Cubic Yards, Unadjusted)							
Station	Cut Area	Fill Area	Cut Vol	Fill Vol	Cum Cut Vol	Cum Fill Vol	Net Vol
7+50.00	0.00	46.72	0.00	0.00	0.00	0.00	0.00
8+00.00	1342.07	0.49	1242.66	43.71	1242.66	43.71	1198.95
8+27.79	1272.09	0.14	1345.56	0.33	2588.22	44.04	2544.19
8+70.00	25.55	0.41	1014.21	0.43	3602.43	44.47	3557.96
9+00.00	23.78	0.03	27.41	0.24	3629.84	44.71	3585.13
9+50.00	28.60	0.02	48.50	0.04	3678.34	44.75	3633.59
9+96.45	2.21	0.00	26.50	0.02	3704.84	44.77	3660.07

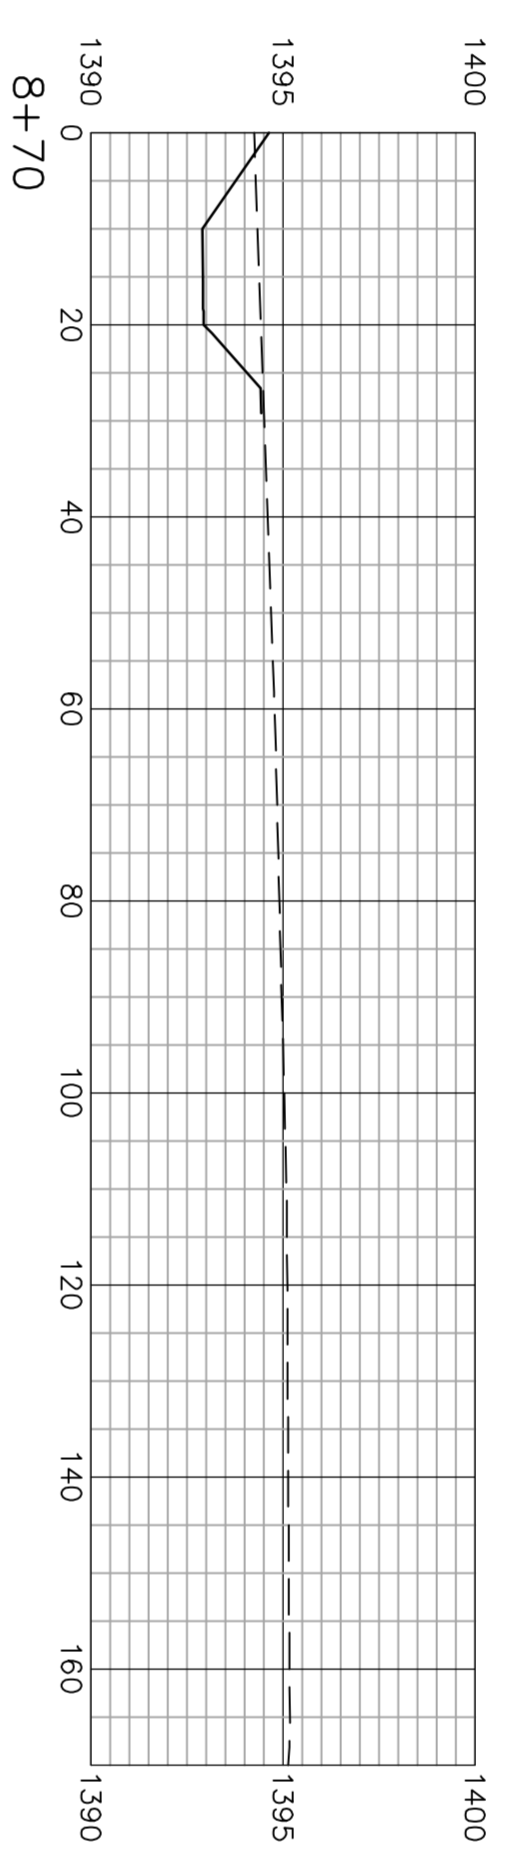

B Baughman	Kiser West 2nd Addition	
	POND CROSS SECTIONS	
Stormwater Drain #379		
Baughman Company, P.A. 7101 E. WISCONSIN AVENUE, SUITE 200, PITTSBURGH, PA 15201	PROJECT NUMBER:	DRAWN:
46884775	DESIGN:	DATE:
REVISIONS:	APPROVED:	NOTED:
6/05/12	SCALE:	SHEET:
5 OF 16		

Baughman Company, P.A. 7101 E. WISCONSIN AVENUE, SUITE 200, PITTSBURGH, PA 15201
PROJECT NUMBER: 46884775
DESIGN: PSB
APPROVED: JAK
DATE: 6/05/12
SCALE: NOTED
SHEET: 5 OF 16