


INSTALLATION NOTES ARE INCLUDED FOR CONTRACTOR REFERENCE ONLY. ALL EROSION CONTROL MAT (LAYOUT, STAPLES, OVERLAP, AND EMBEDDED ENDS) SHALL BE INSTALLED PER MANUFACTURER RECOMMENDATIONS.




2 EROSION MAT INSTALLATION NOTES
SCALE: N/A

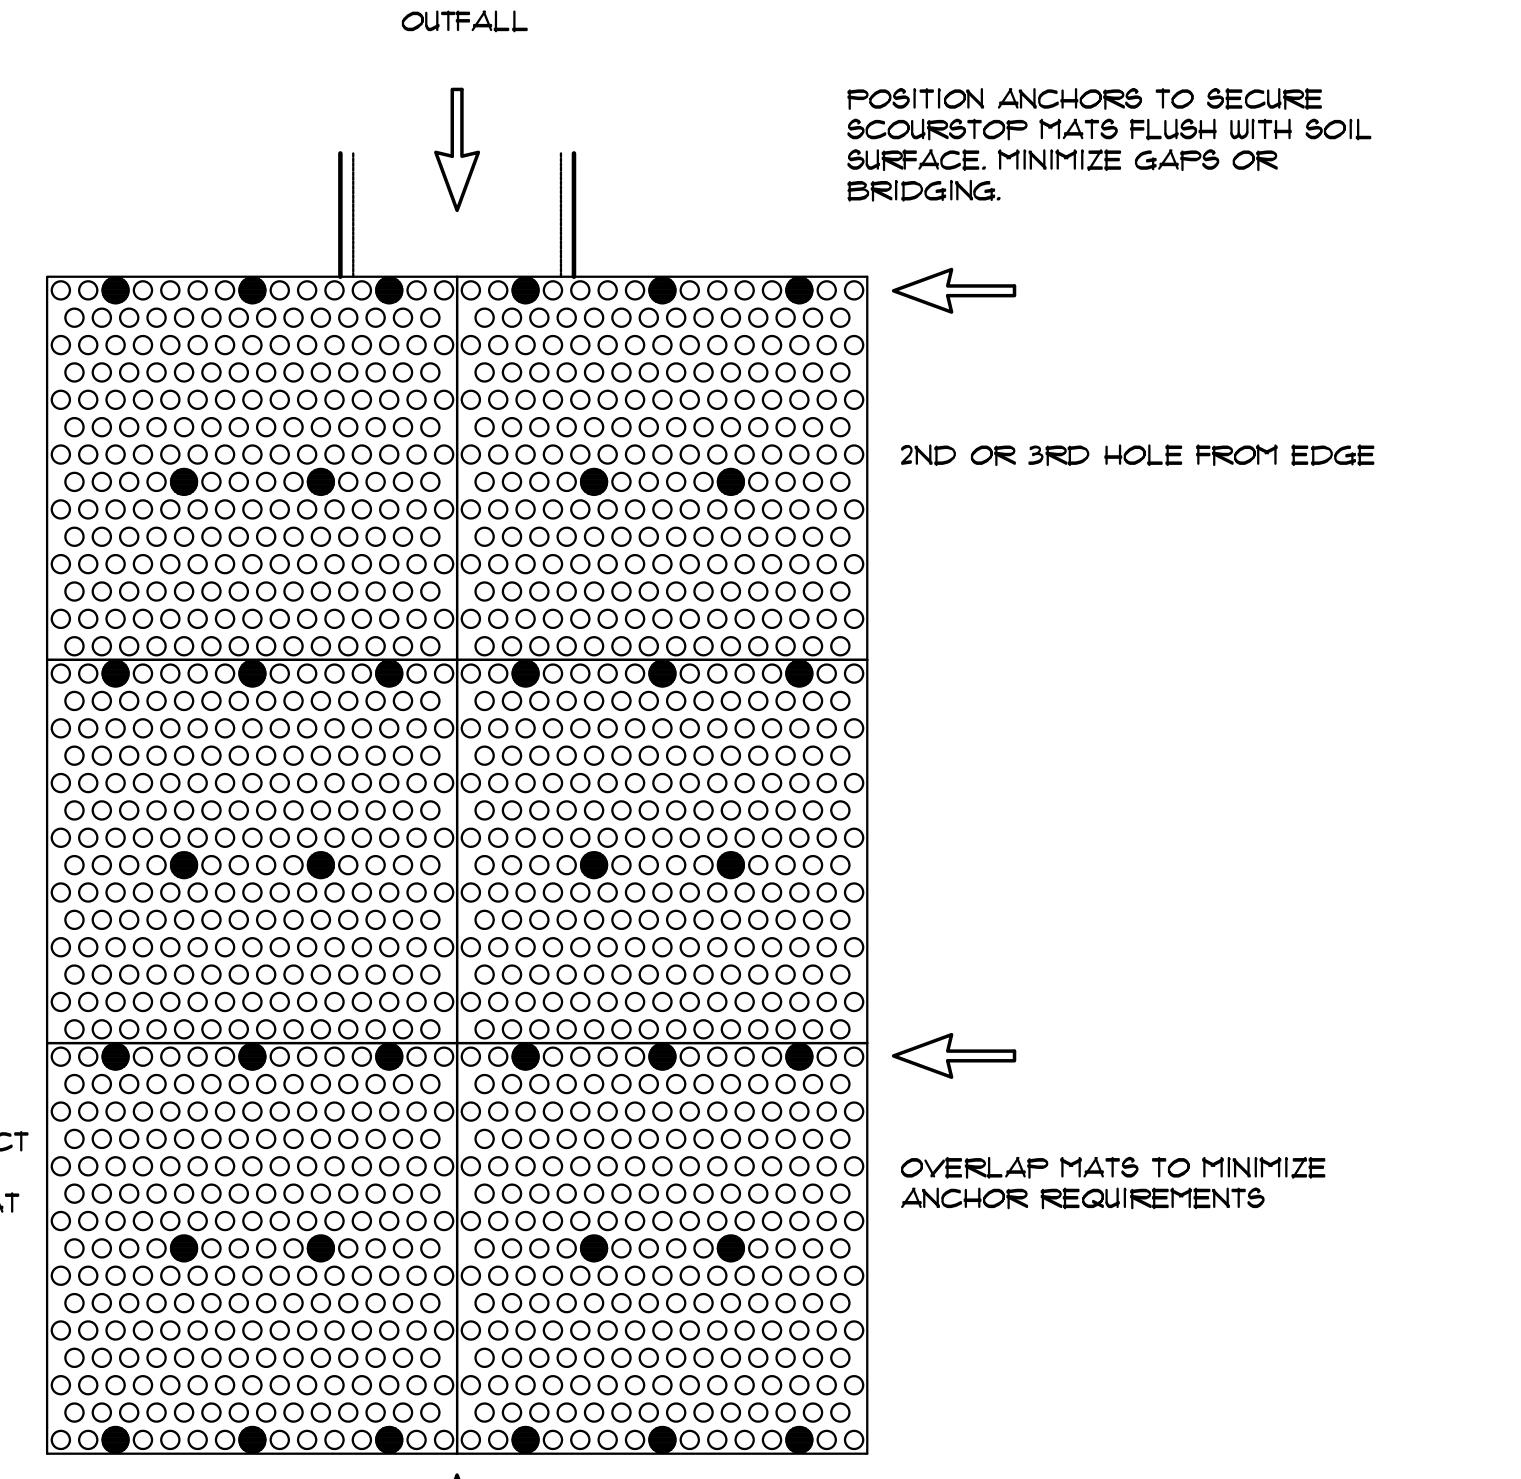

ANCHOR REQUIREMENTS:
FIRST ROW OF SCOURSTOP MATS
- MINIMUM OF 8 ANCHORS
SECOND ROW OF SCOURSTOP MATS
- MINIMUM OF 5 ANCHORS

*TO ACHIEVE CONSISTENT CONTACT WITH THE SOIL, EXCEED THE MINIMUM ANCHOR REQUIREMENT AT INSTALLATION.

NOTE: ADD EXTRA ANCHORS IF NECESSARY TO ENSURE CONSISTENT CONTACT WITH SOIL, OR IMPROVE SOIL SURFACE SMOOTHNESS.

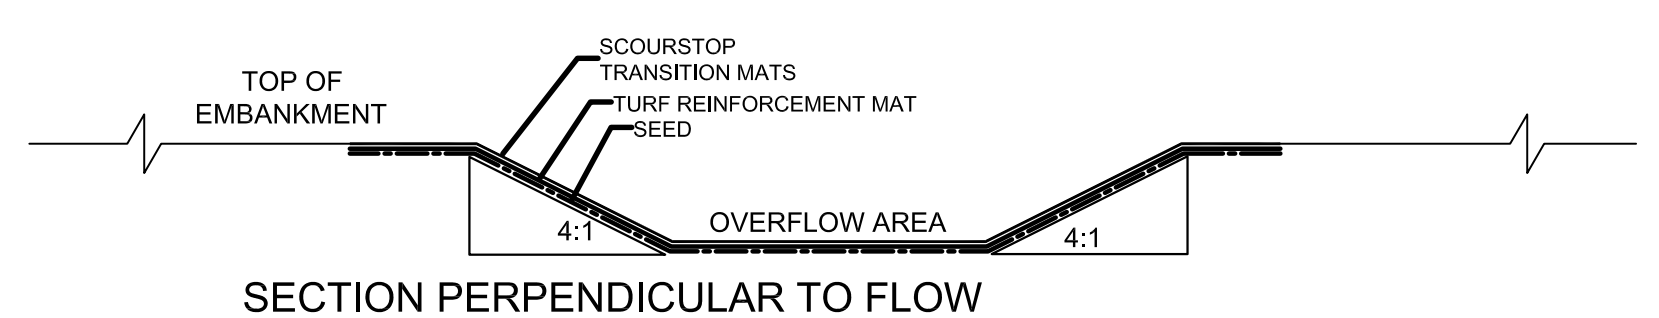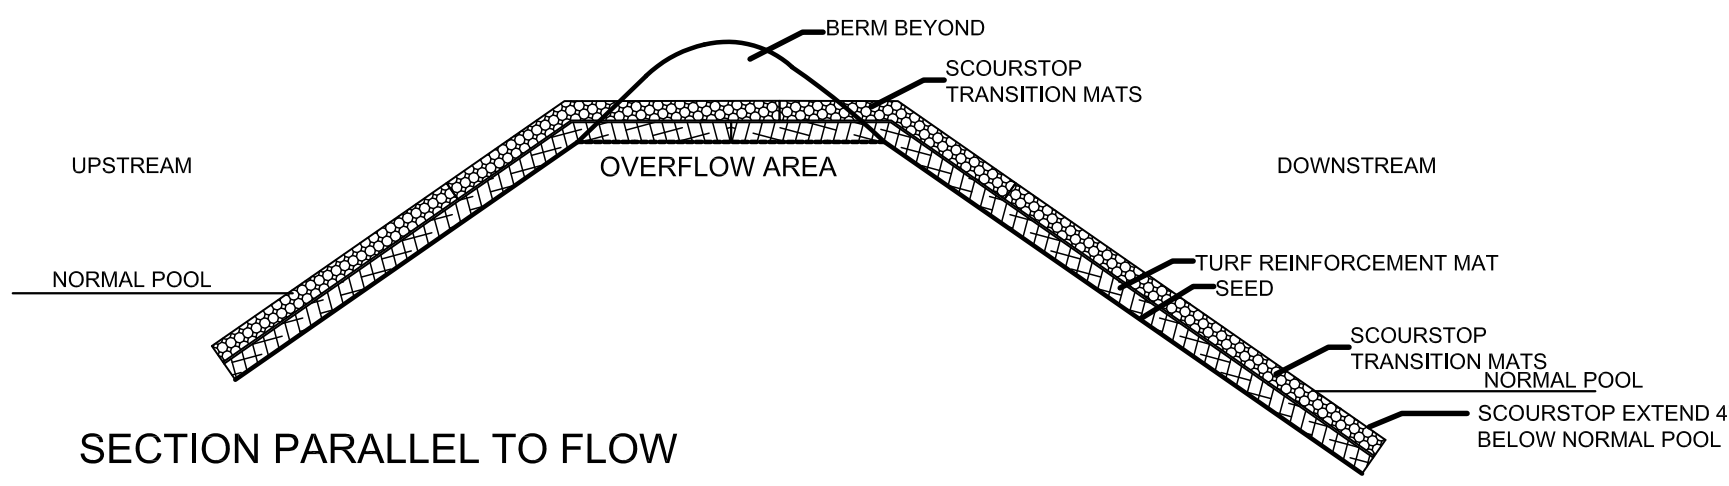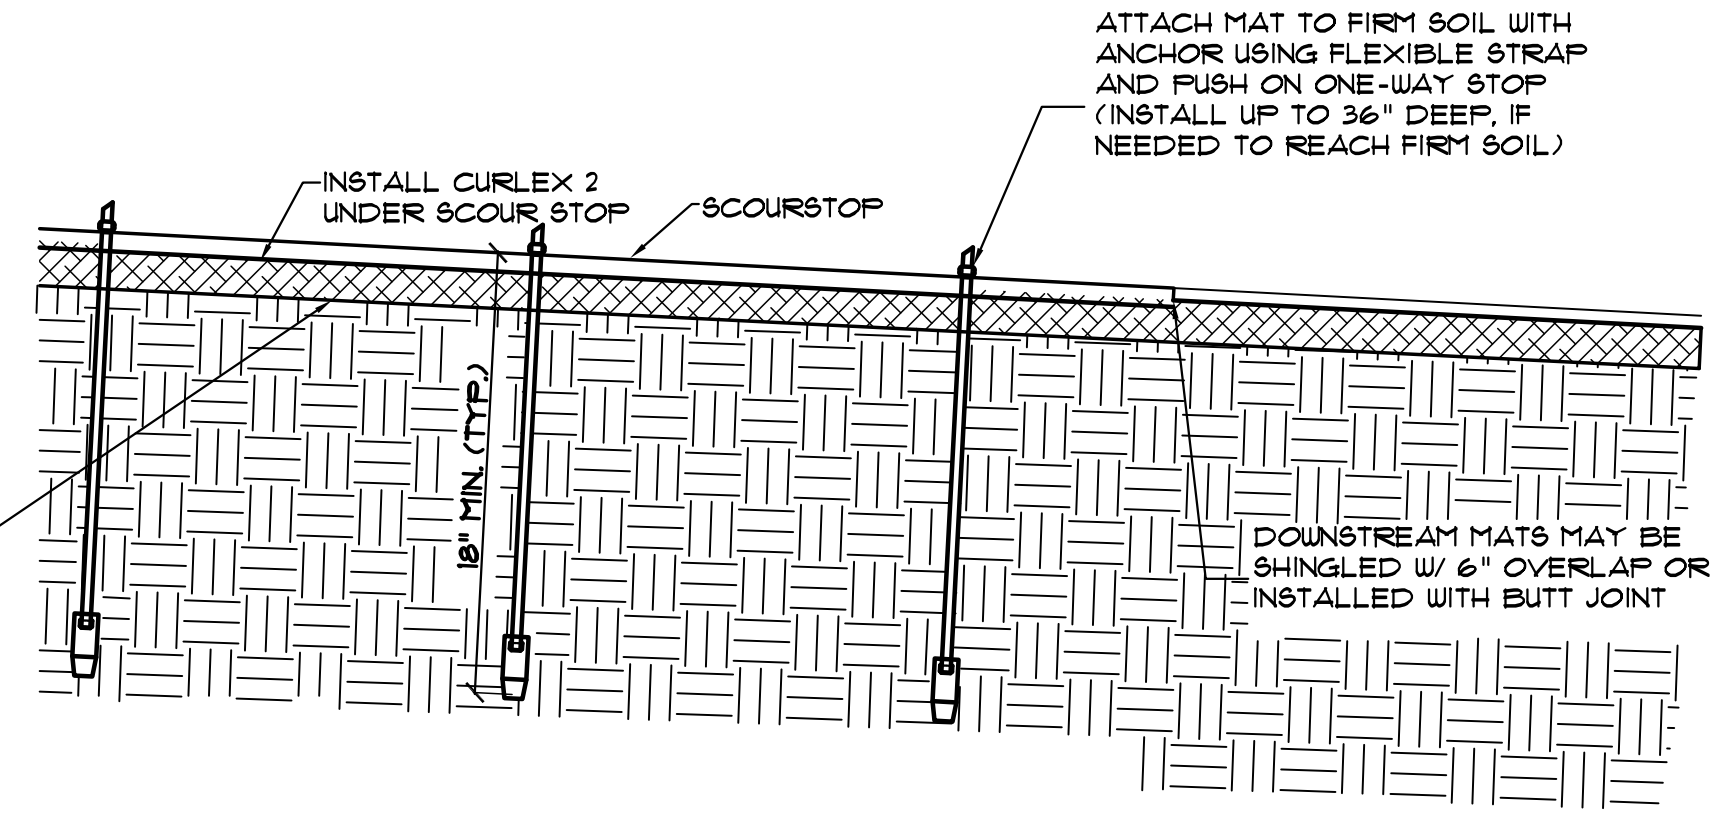

1 SCOUR STOP DETAIL
SCALE: N/A

SCOUR STOP SHOULD BE INSTALLED PER MANUFACTURER RECOMMENDATIONS. THIS INCLUDES BUT IS NOT LIMITED TO LAYOUT, LAYOUT, AND ANCHORING.

