


**3RD STREET
WATER MAIN REPLACEMENT
FROM CENTRAL CORRIDOR TO I-135**


MAINS 2 & 3
SHEET TITLE
448-90217
PROJECT NUMBER

JRA, JSB, JRA
DESIGNED DRAWN CHECKED




ISSUED
June 2012
REVISED

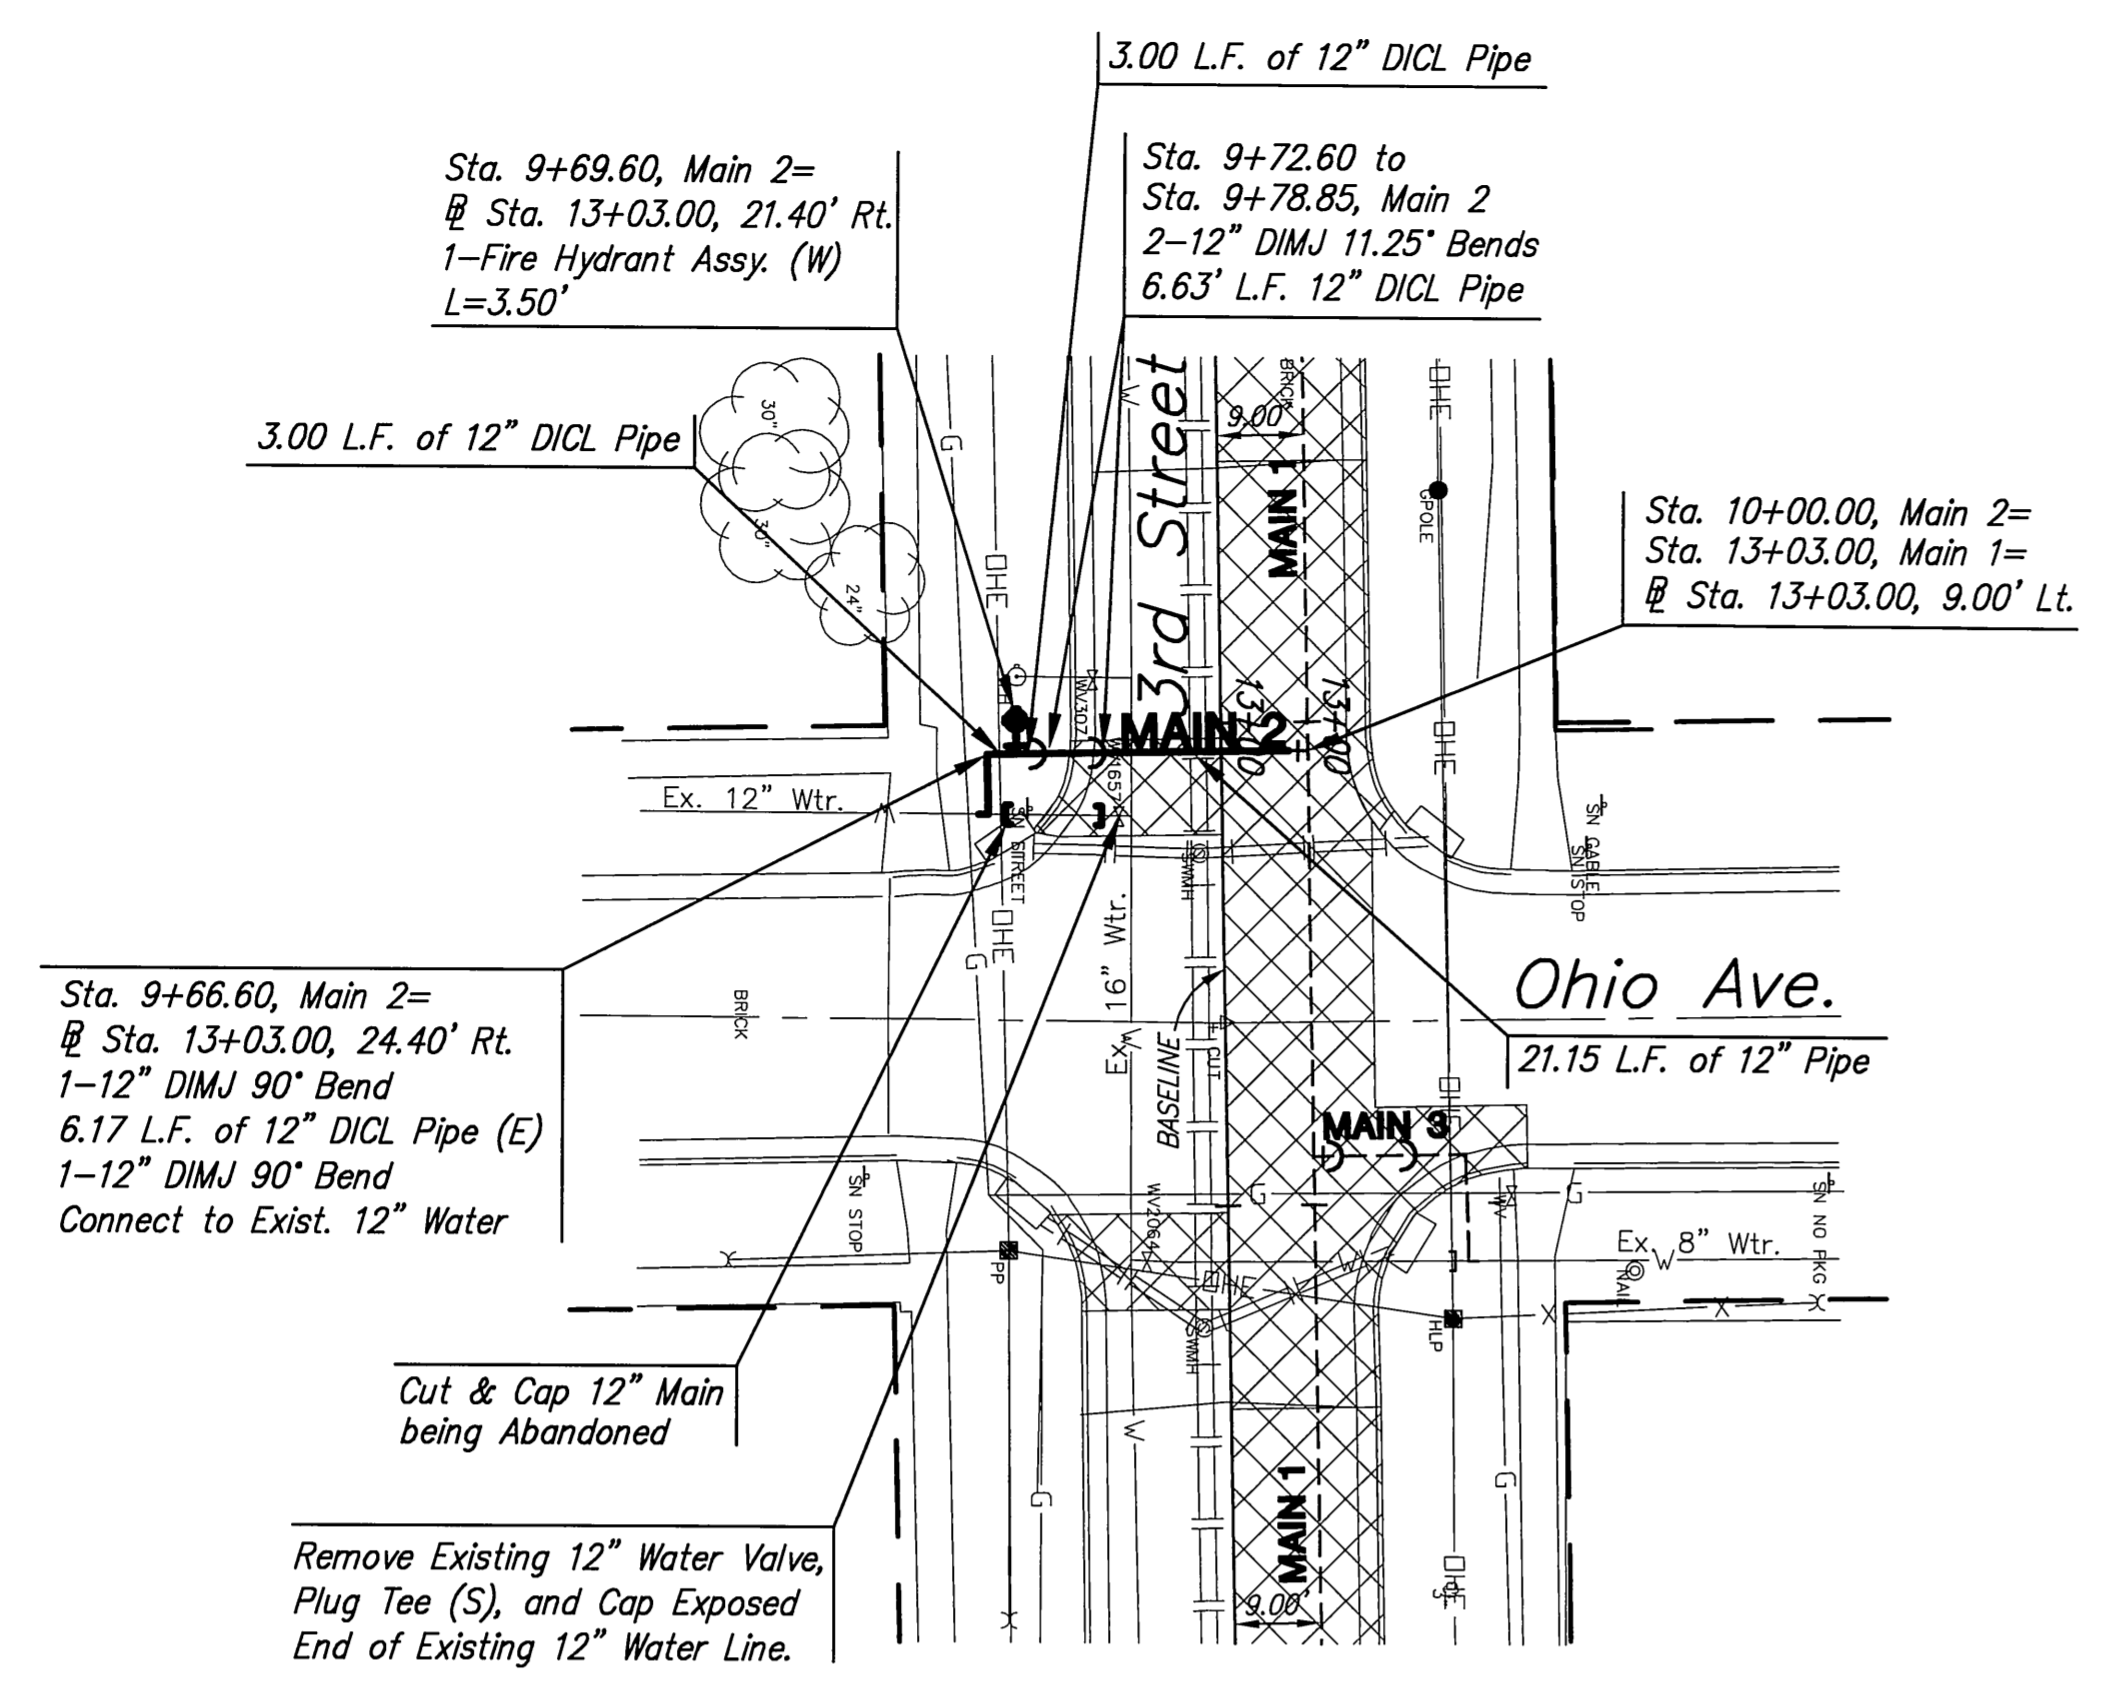

PLAN-MAIN 2
SCALE: 1"=20'

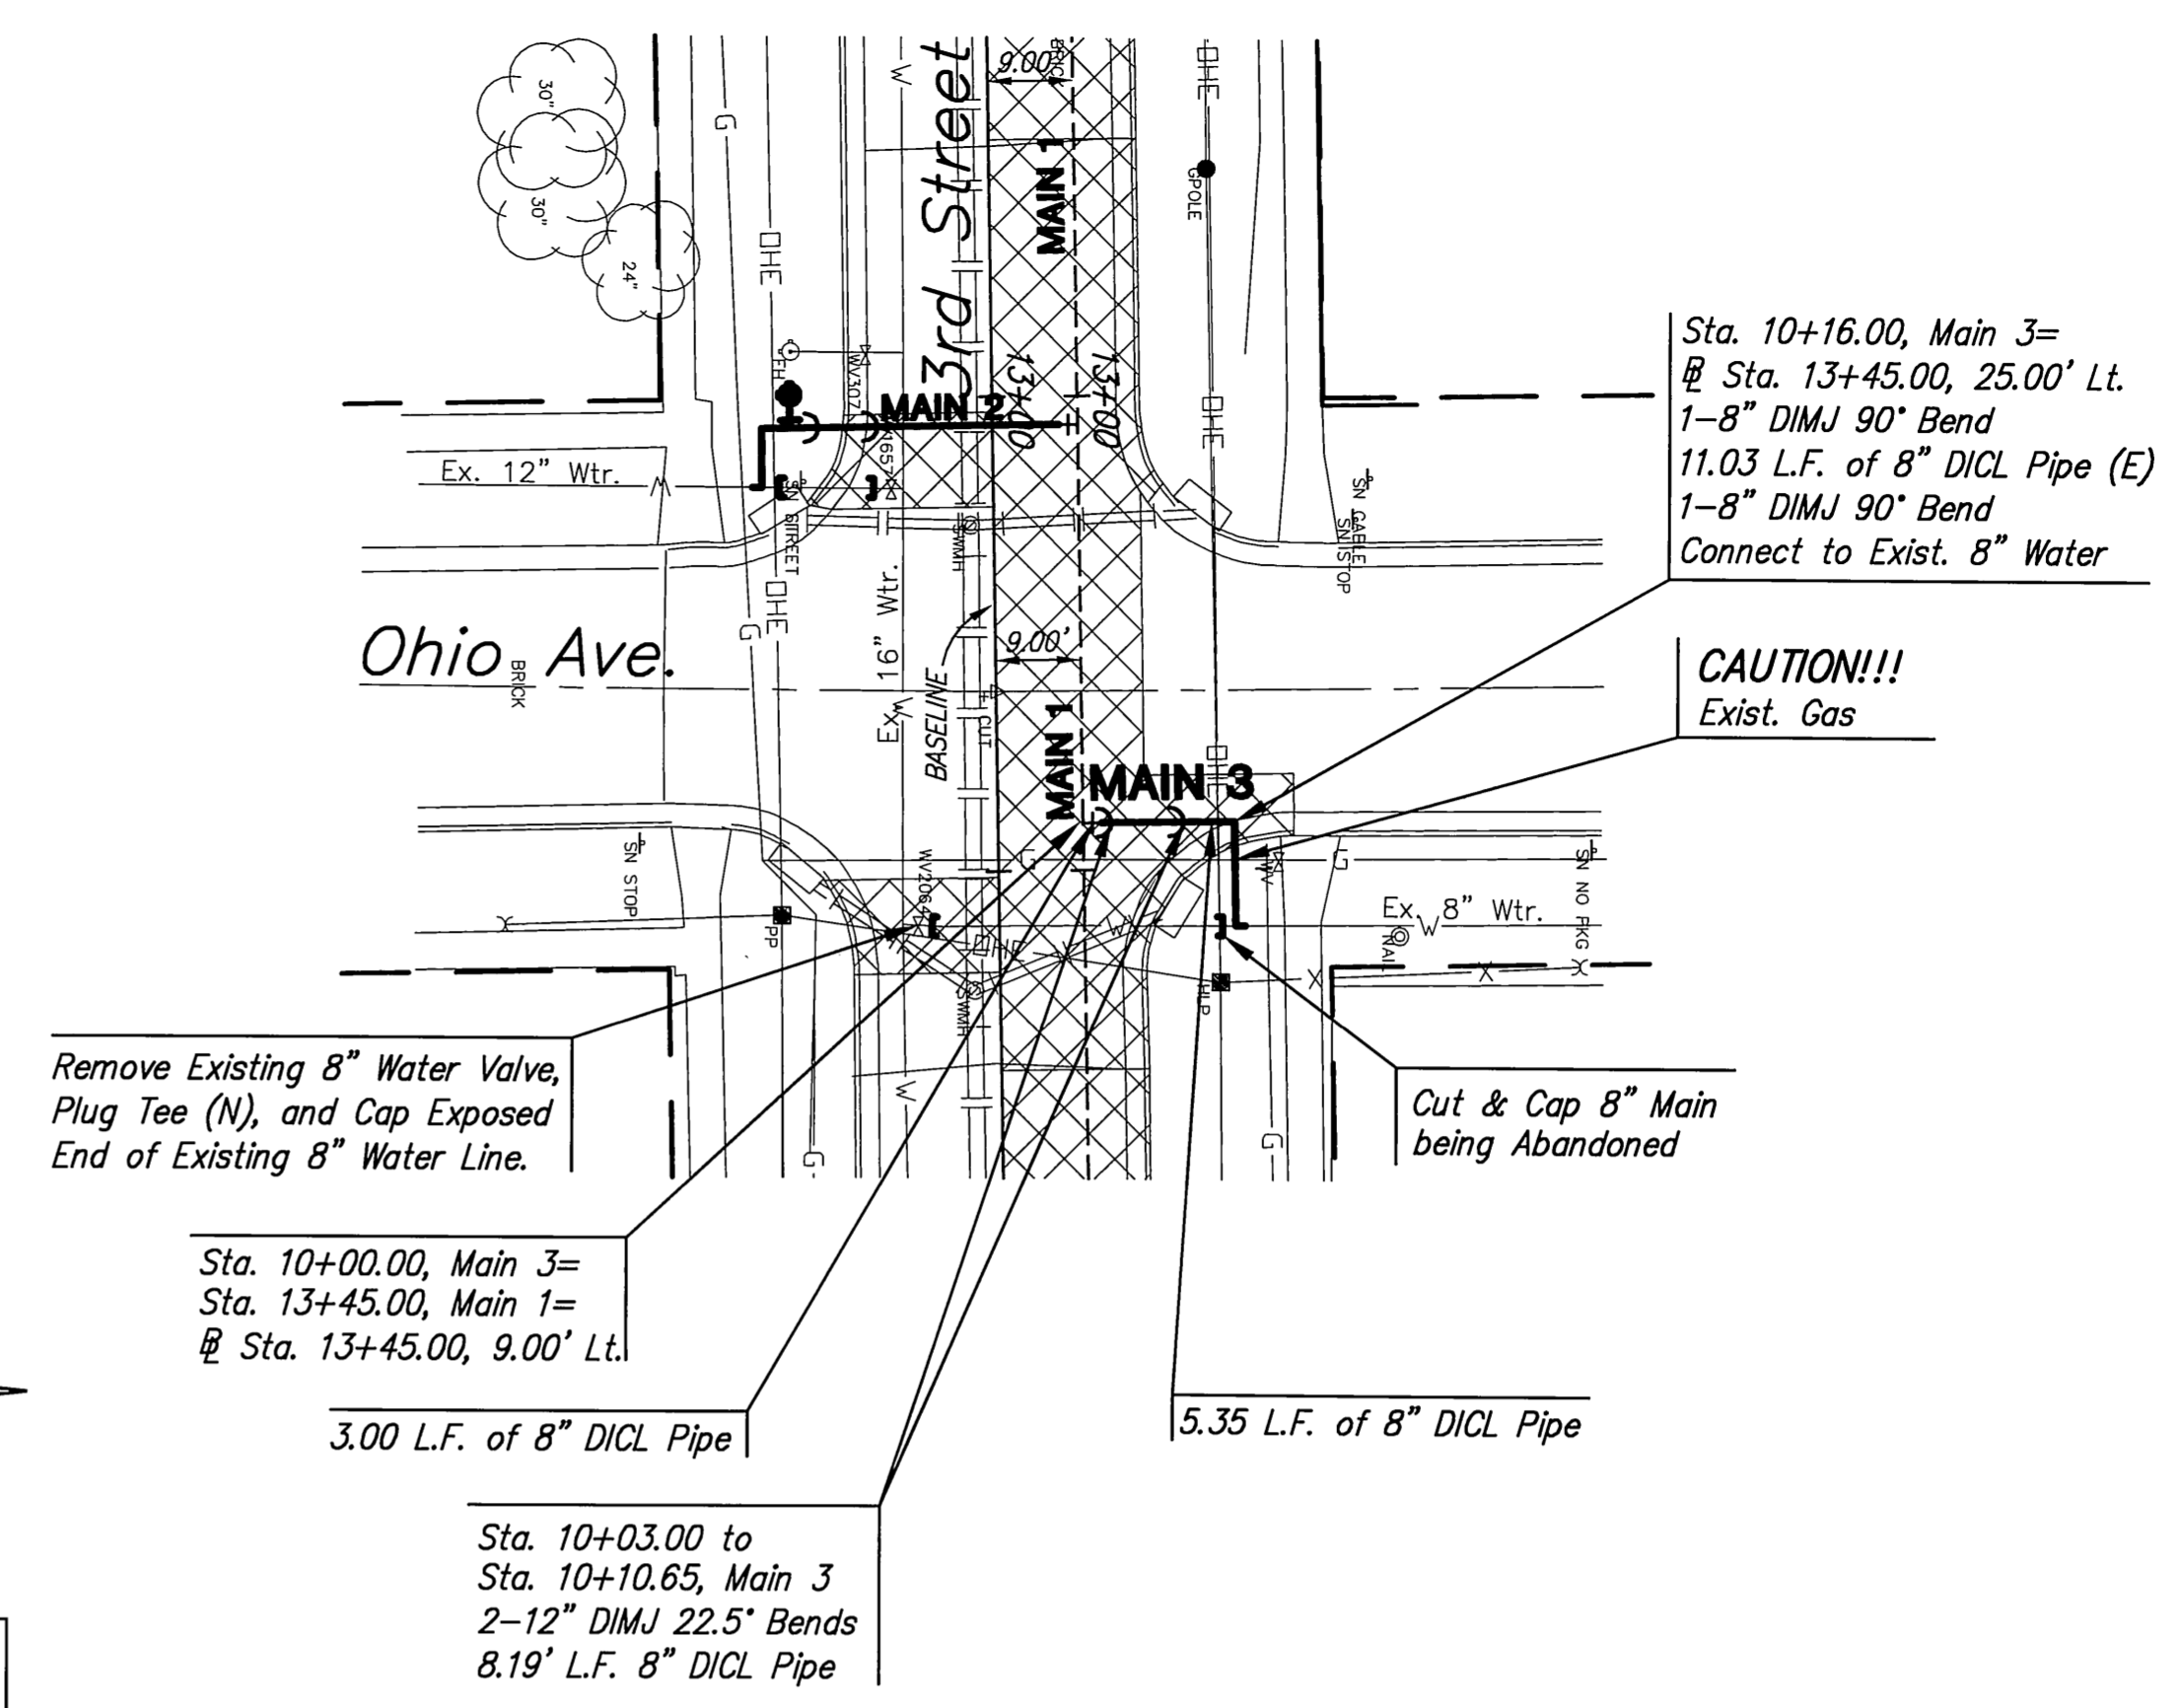

PLAN-MAIN 3
SCALE: 1"=20'

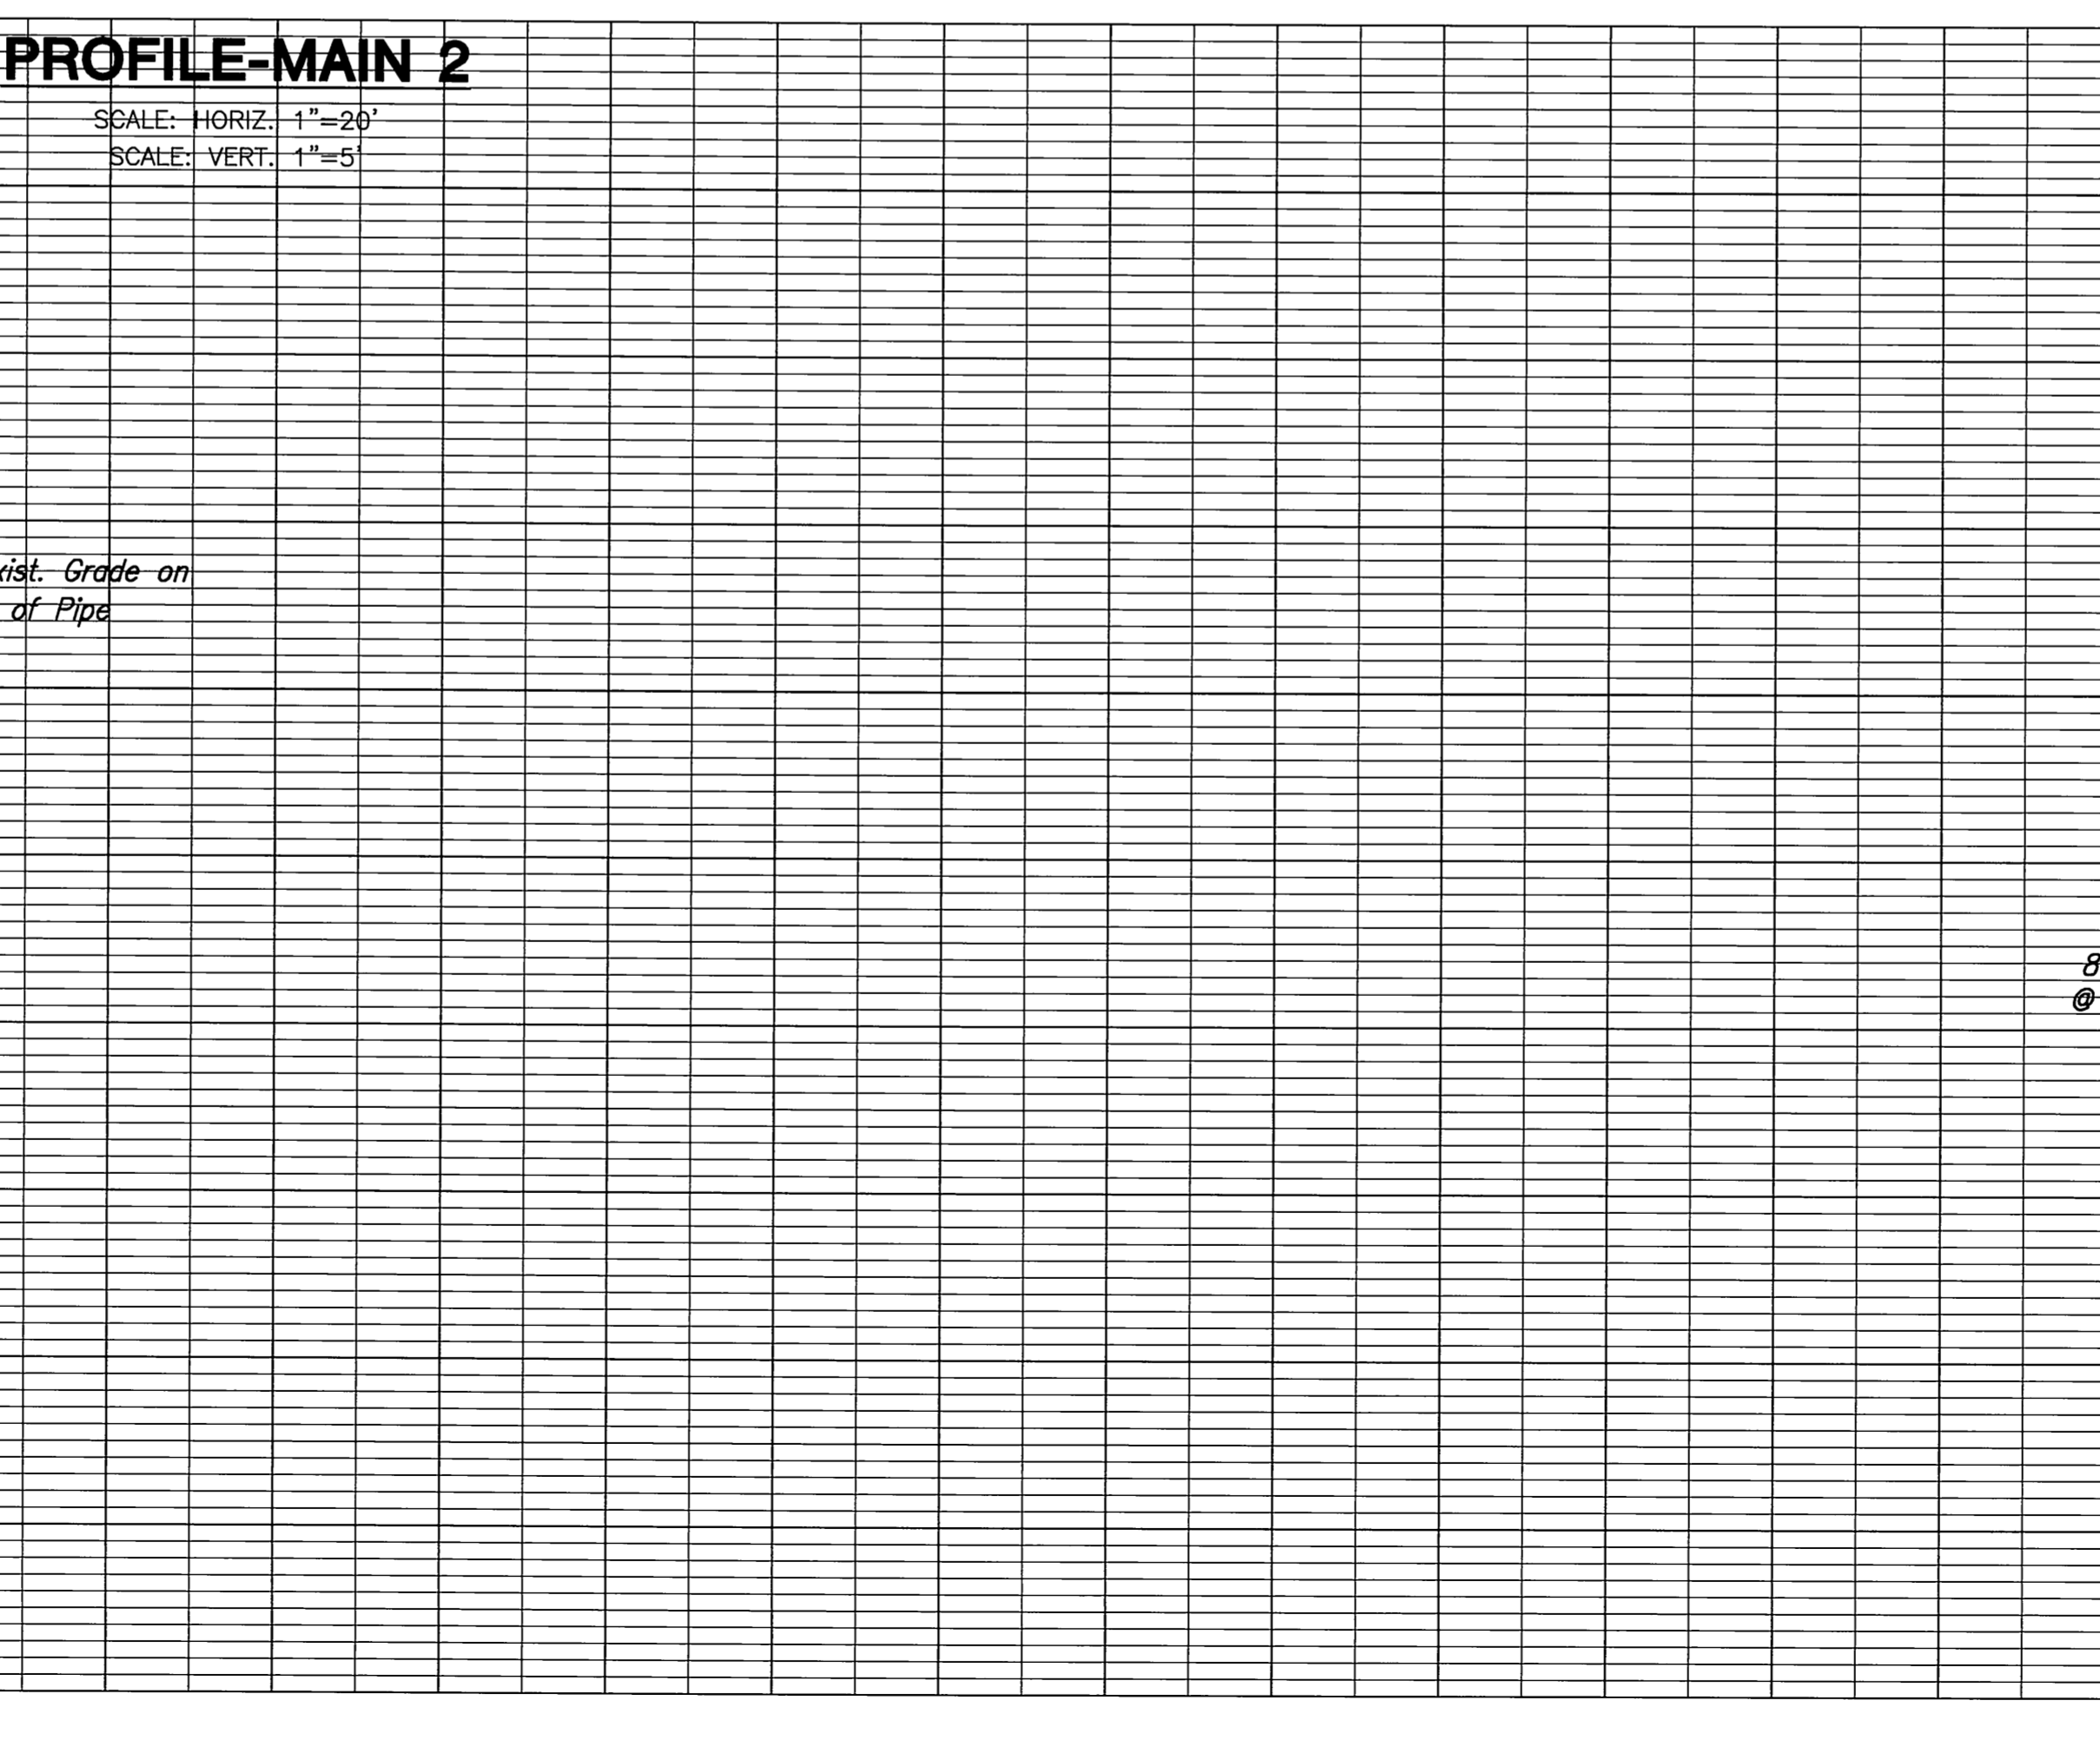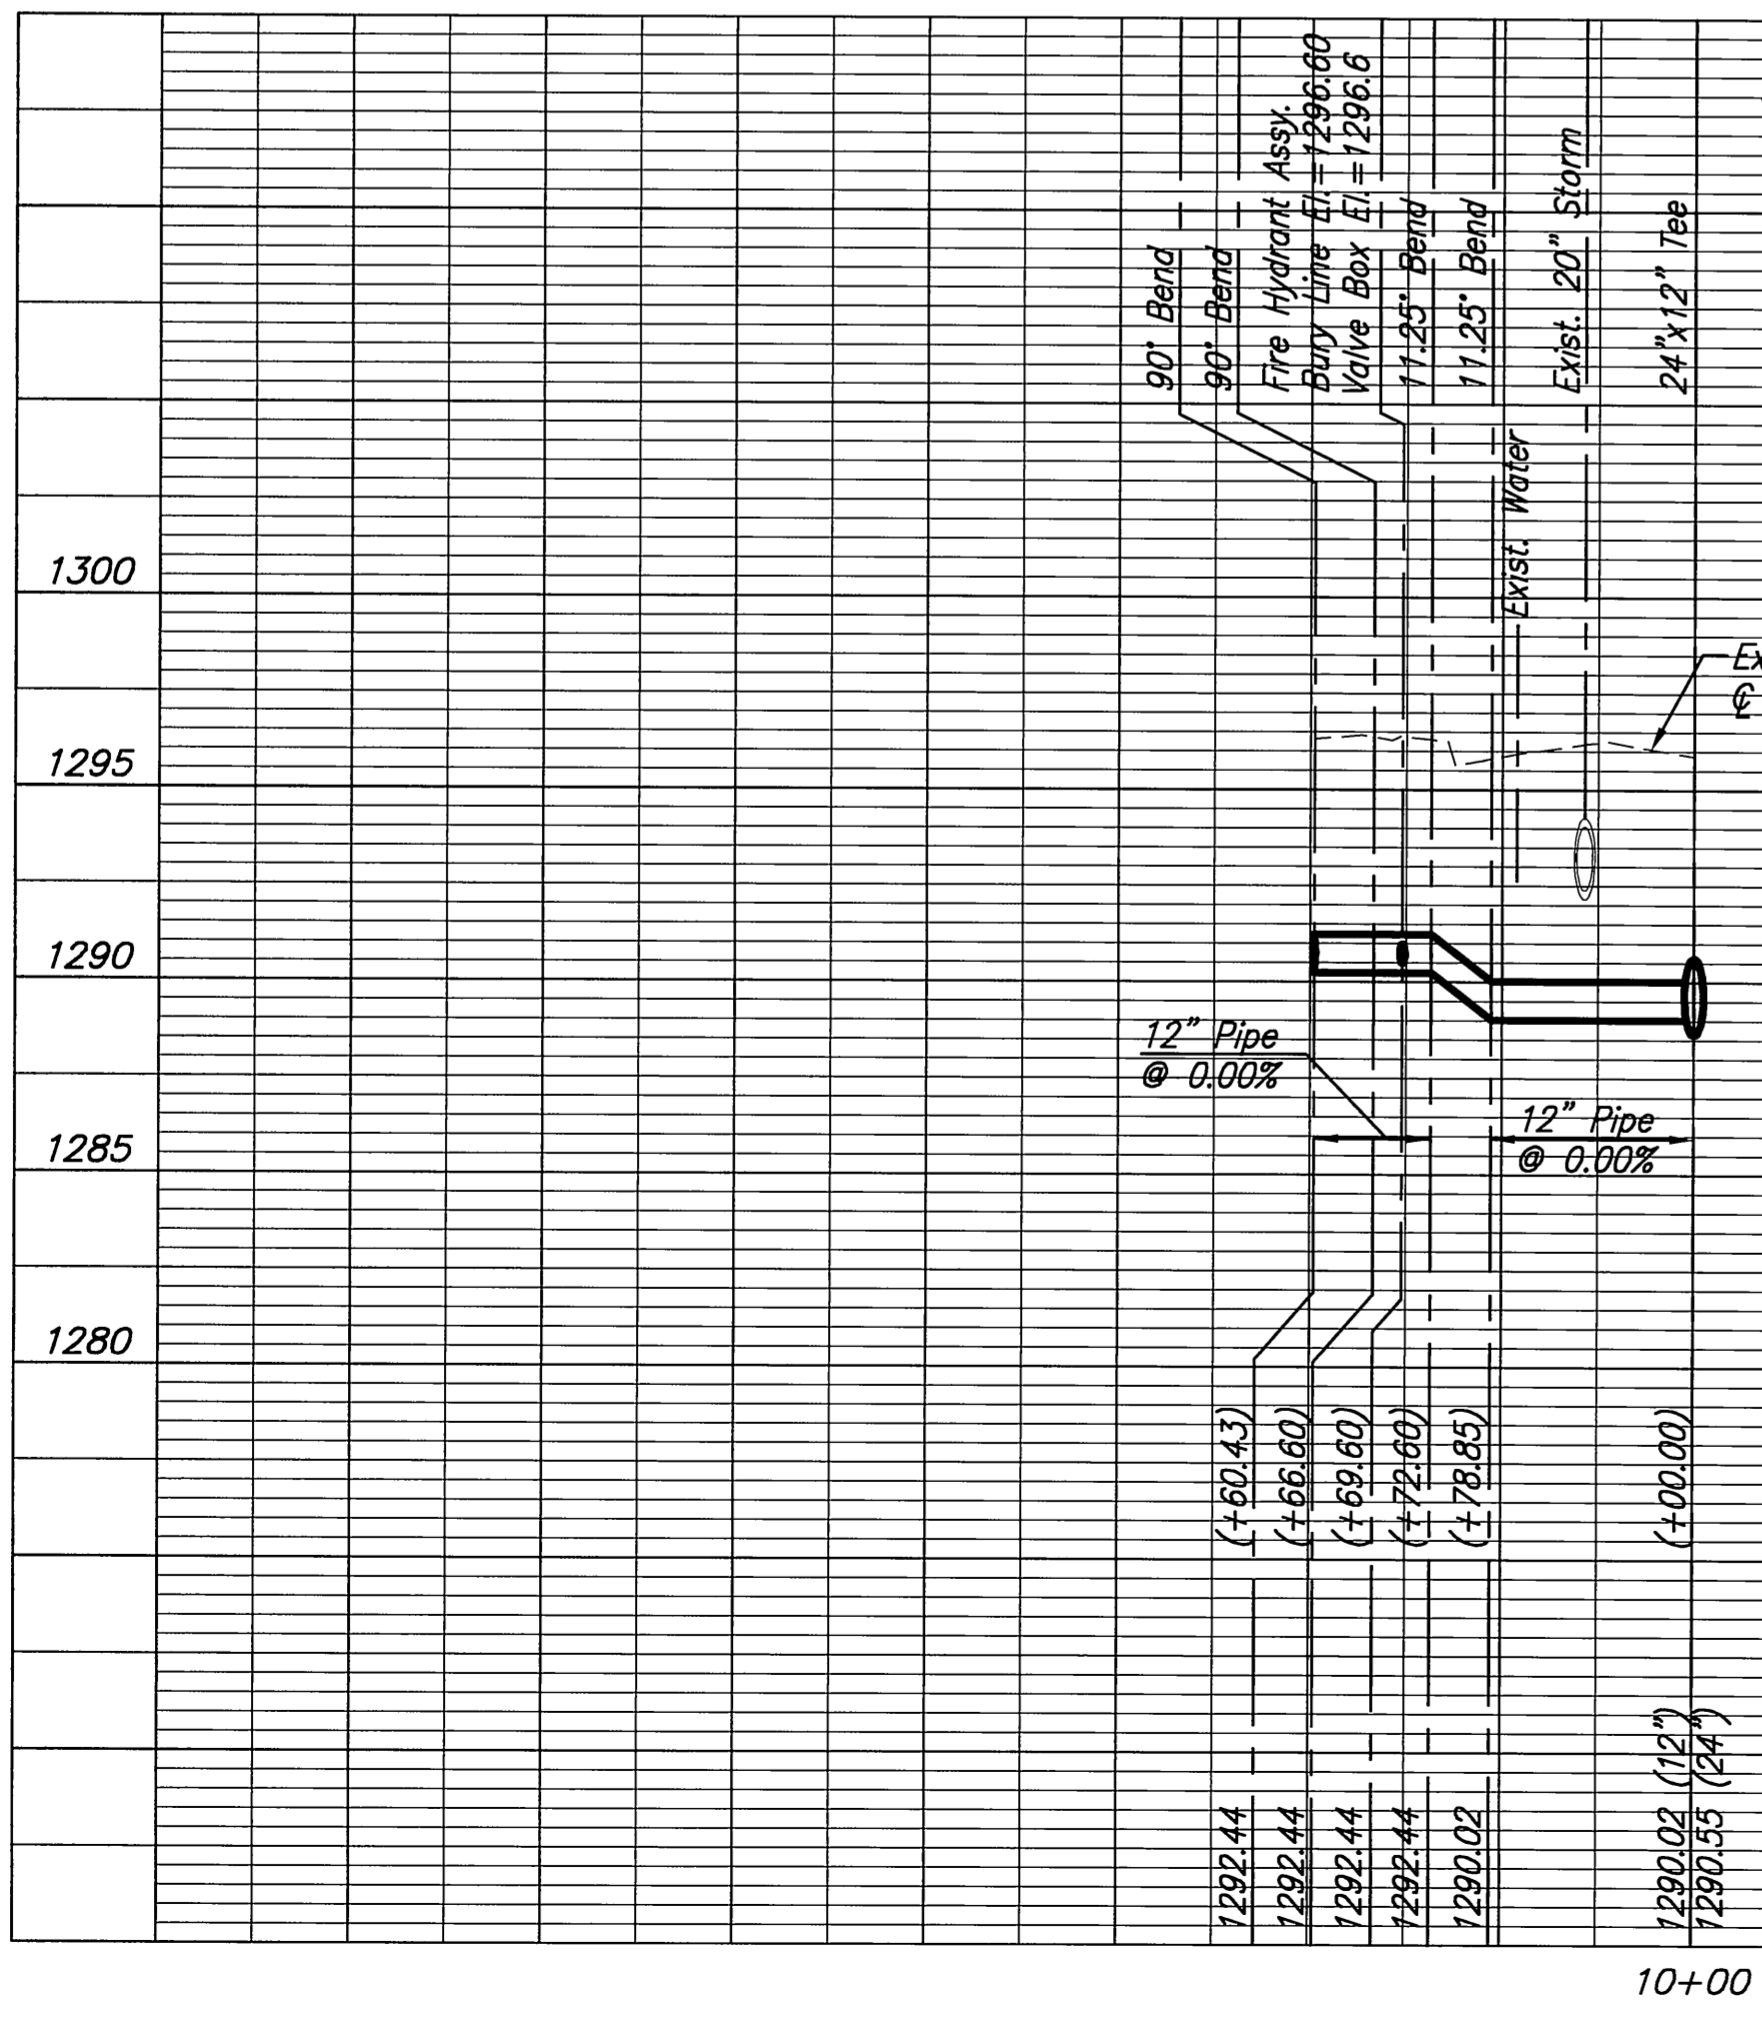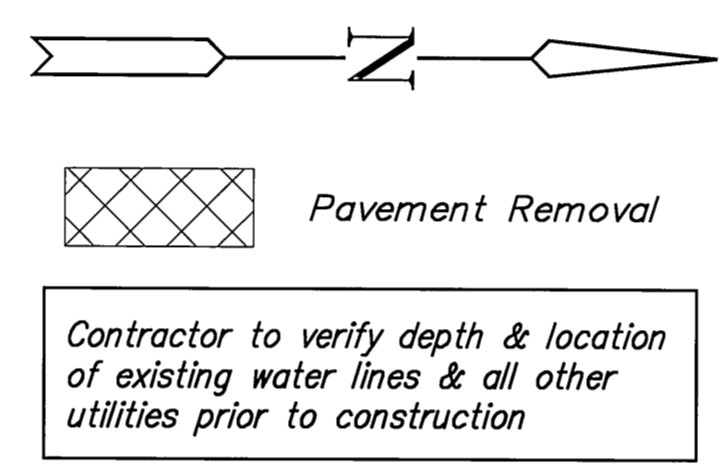

PLOTTED: Friday, July 20, 2012 @ 10:15AM

J:\A_Civil\06692\DWG\WTR\06692-C7.DWG