




**3RD STREET
WATER MAIN REPLACEMENT
FROM CENTRAL CORRIDOR TO I-135**

MAINS 6 & 7
SHEET TITLE
448-90217
PROJECT NUMBER


JRA / JSB / JRA
DESIGNED / DRAWN / CHECKED

ISSUED
June 2012
REVISED

SHEET NO.
15 of 37

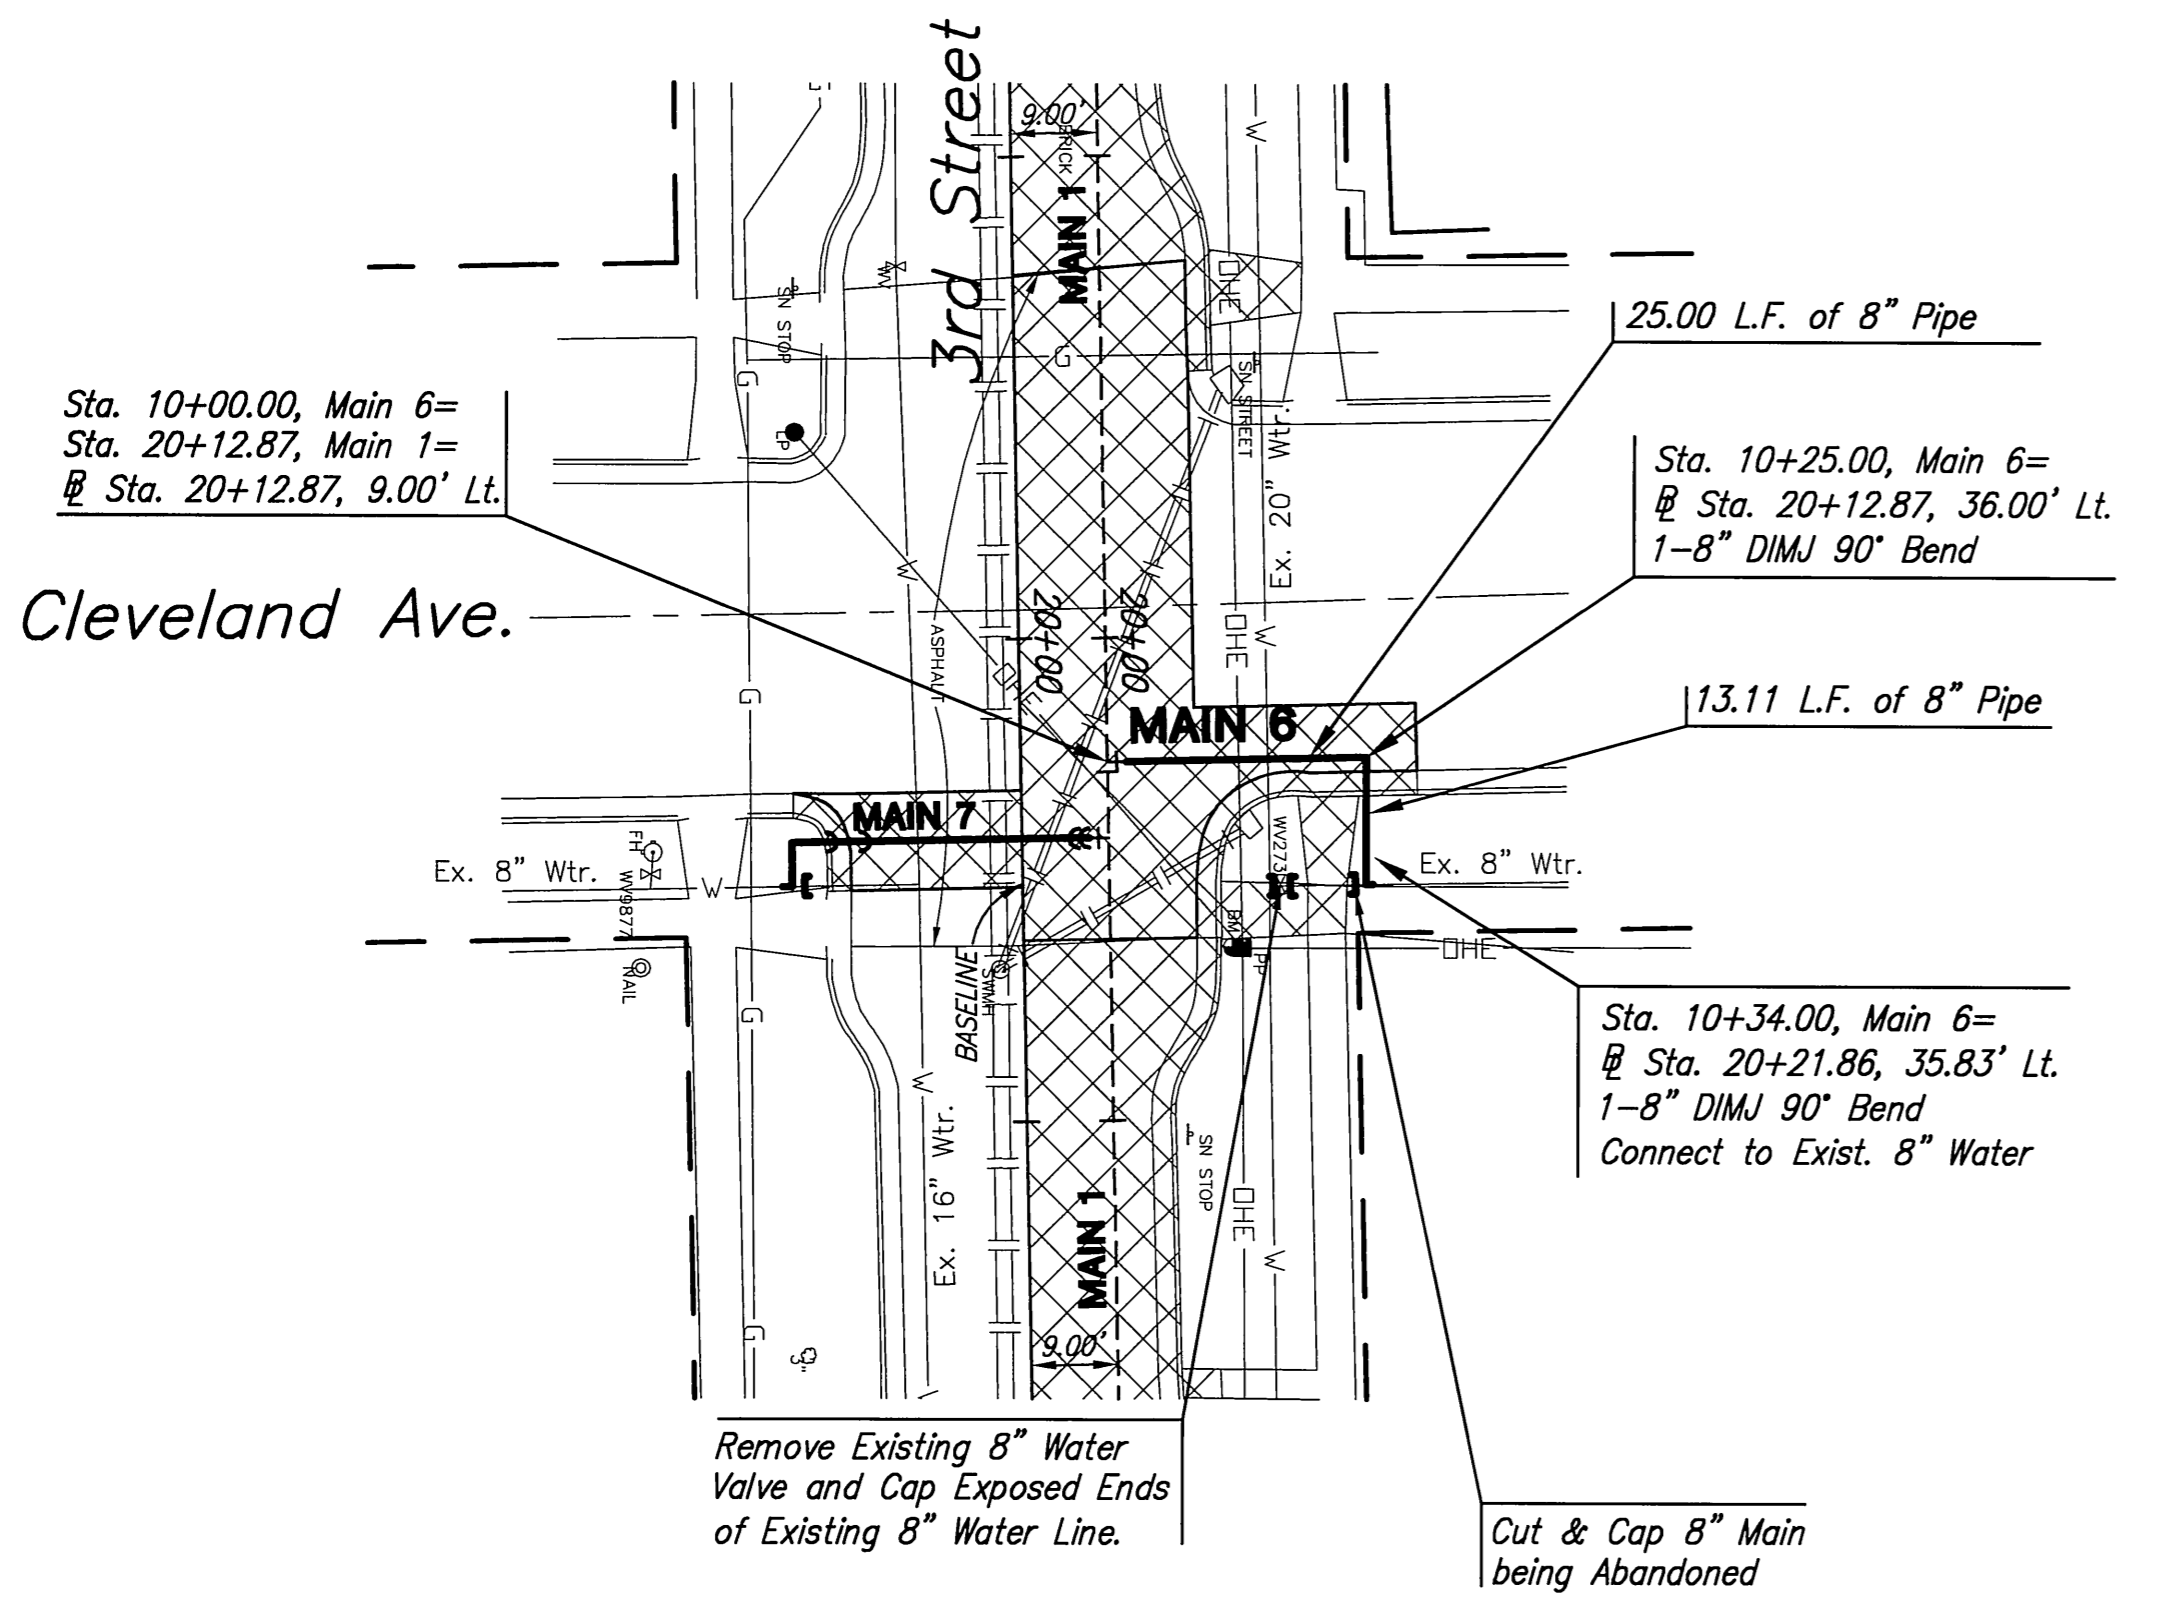

PLAN-MAIN 6
SCALE: 1"=20'

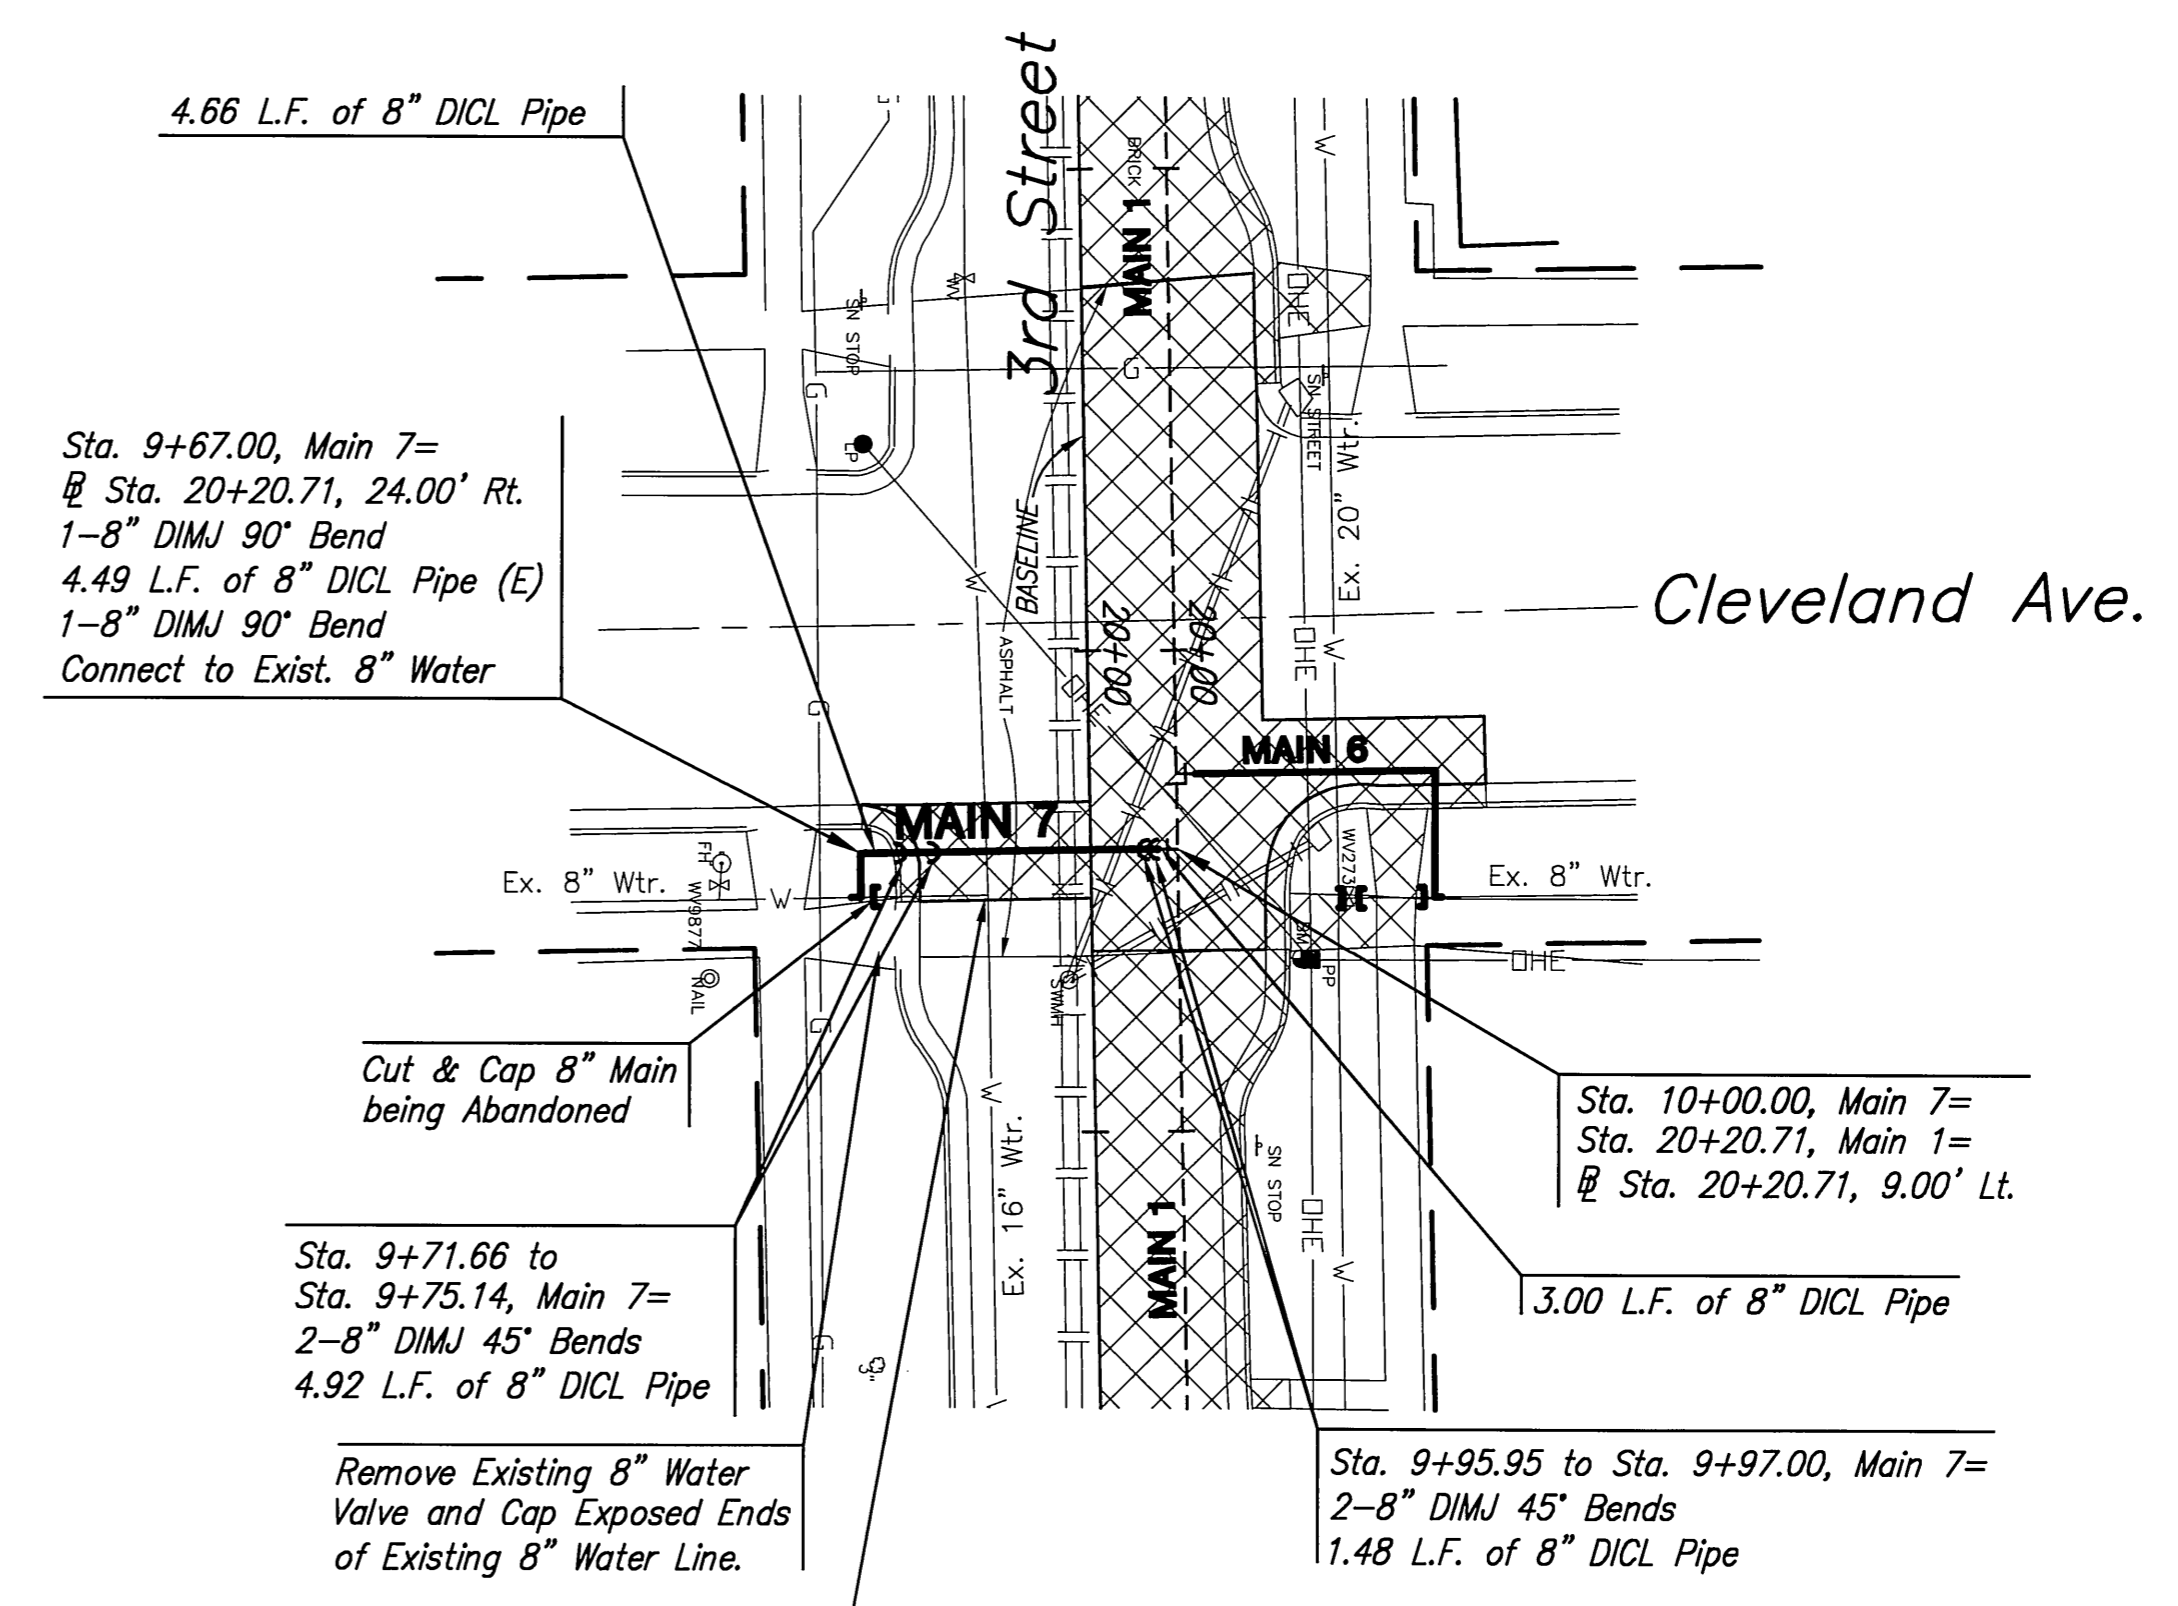

PLAN-MAIN 7
SCALE: 1"=20'

