


**3RD STREET
WATER MAIN REPLACEMENT
FROM CENTRAL CORRIDOR TO I-135**

MAINS 8 & 9
SHEET TITLE
448-90217
PROJECT NUMBER


JRA, JSB, JRA
DESIGNED DRAWN CHECKED

ISSUED June 2012
REVISED




SHEET NO.
16 of 37

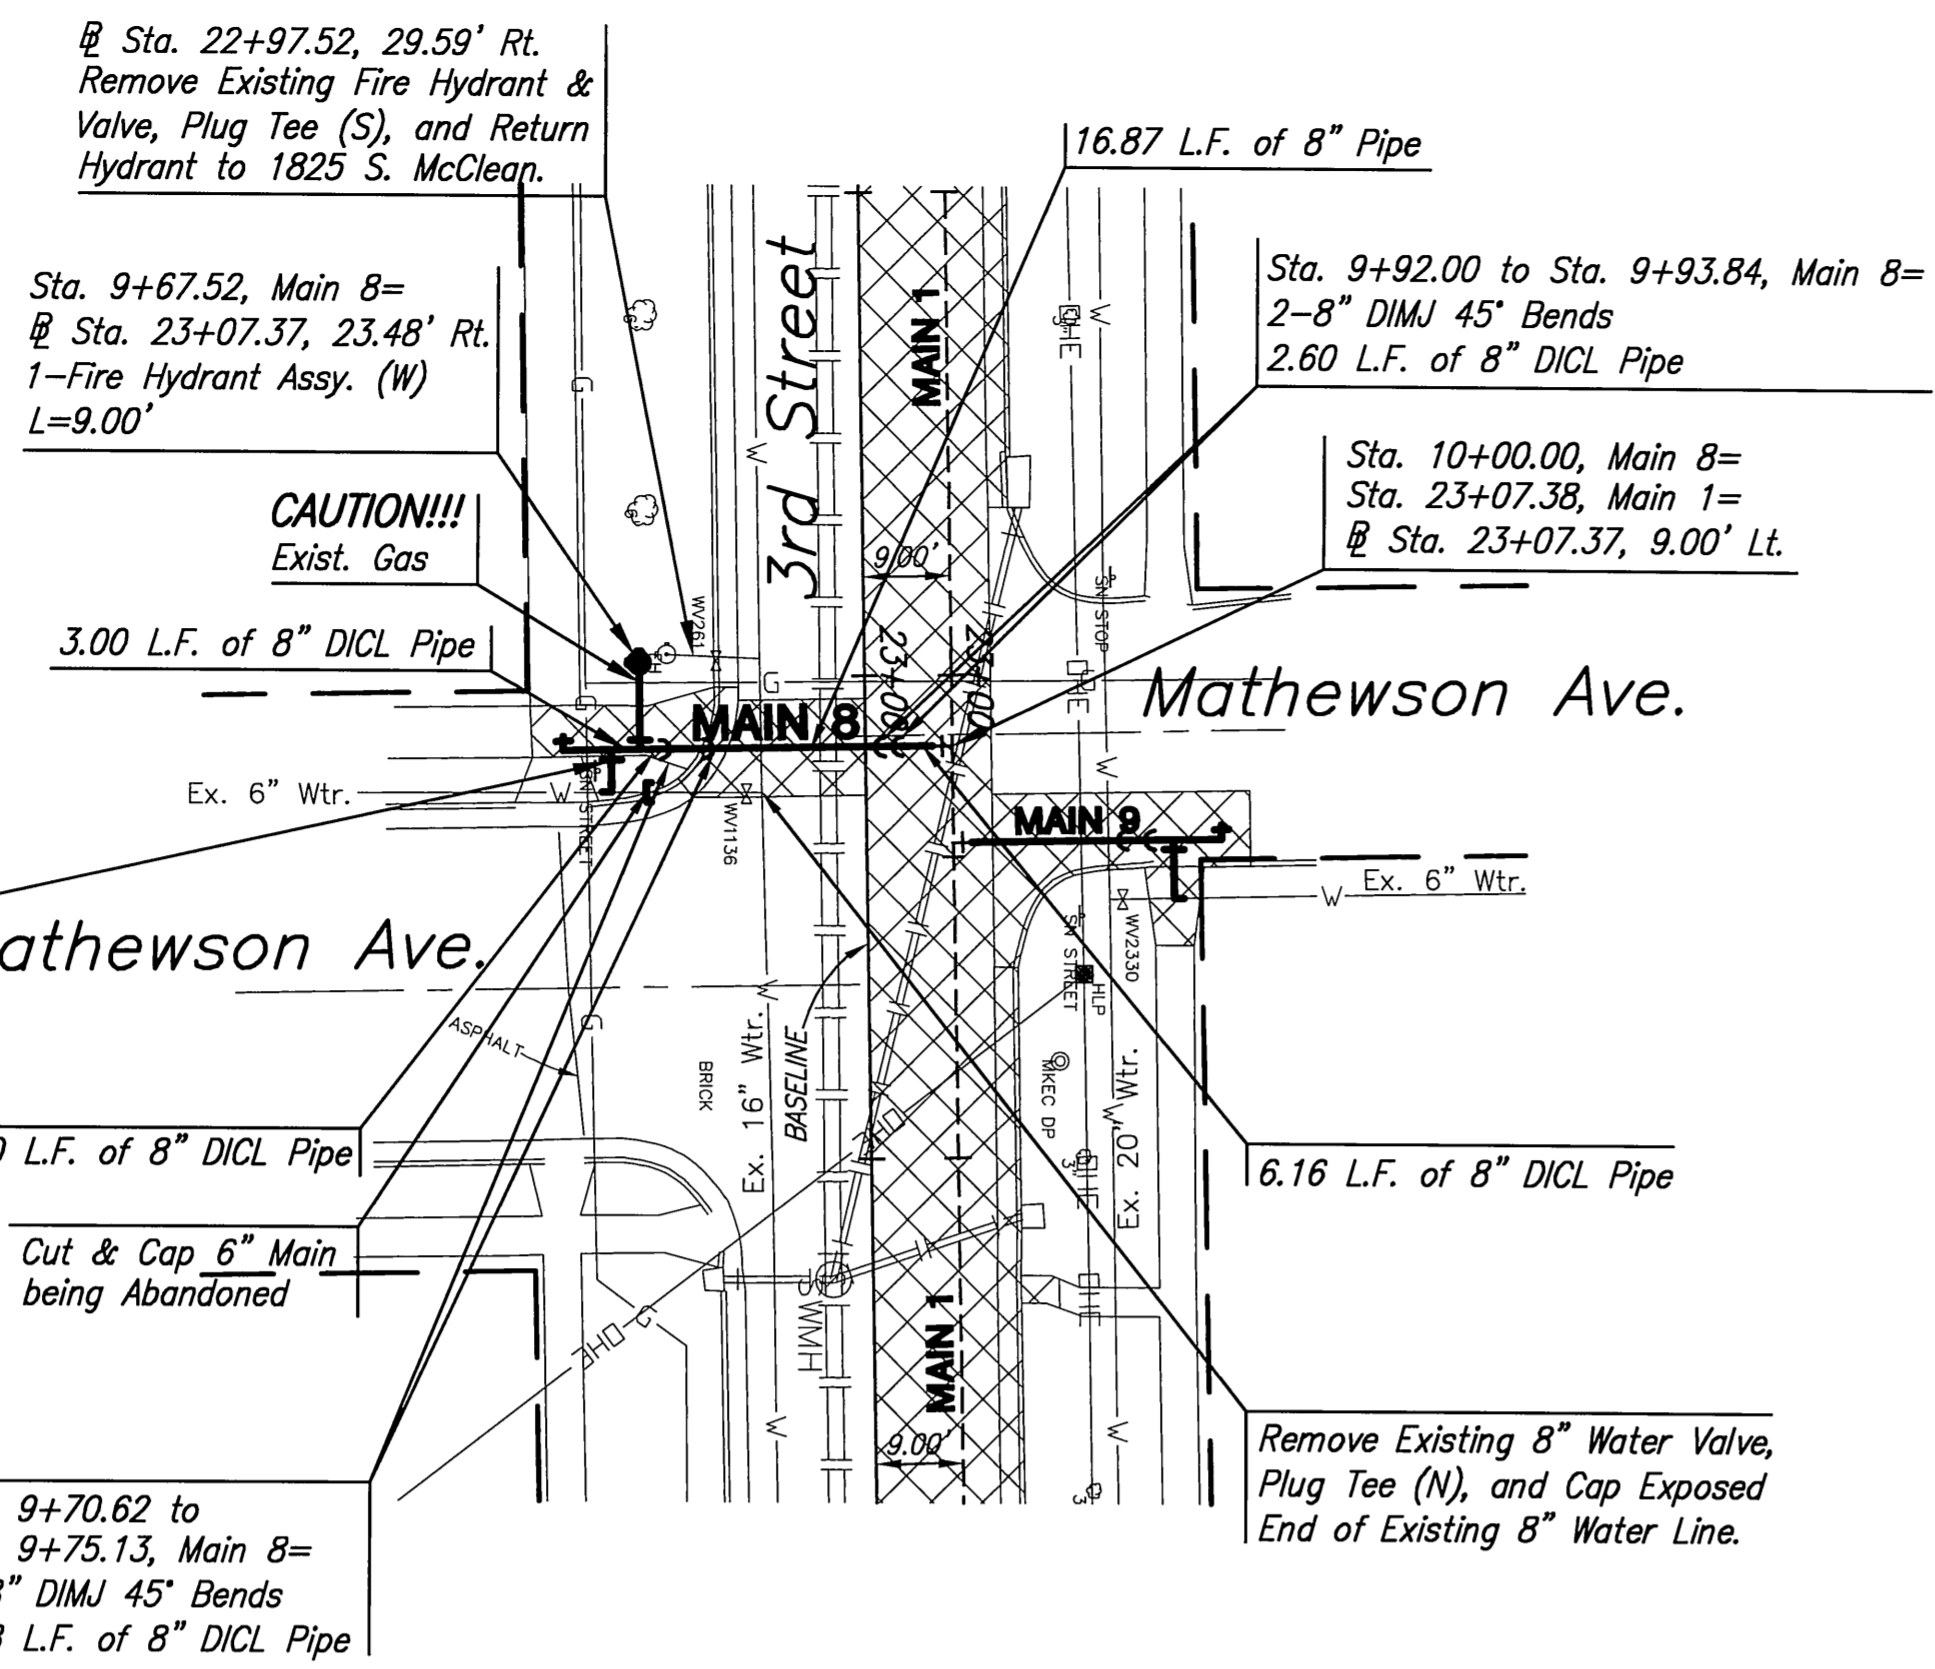

PLAN-MAIN 8
SCALE: 1"=20'

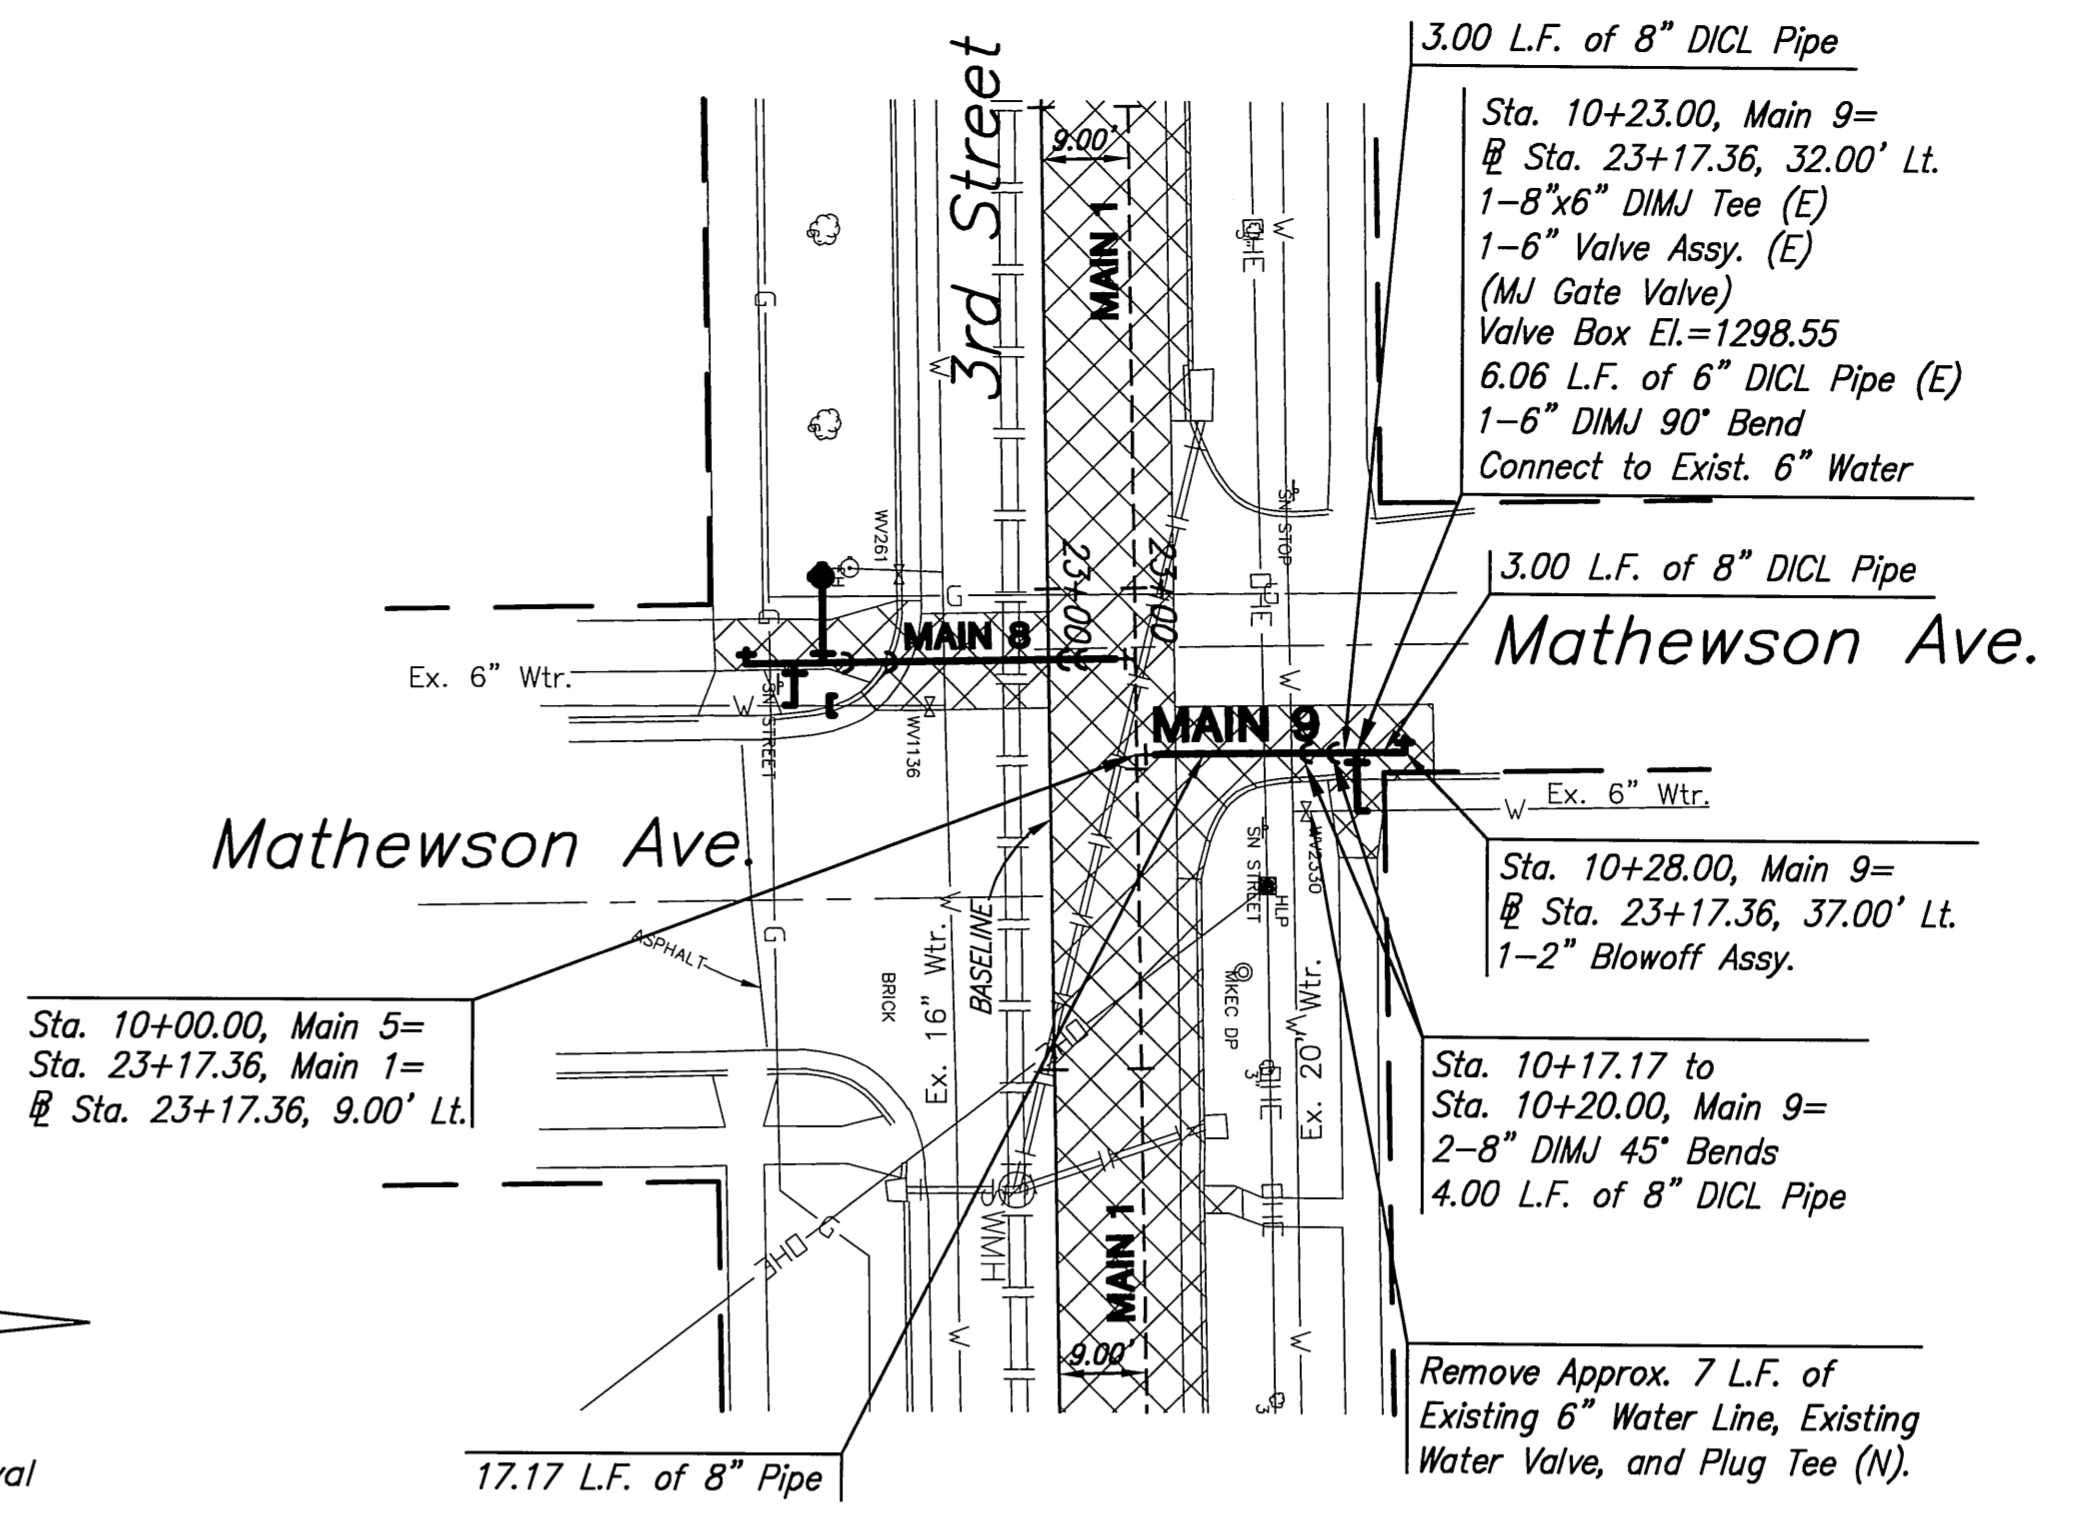

PLAN-MAIN 9
SCALE: 1"=20'

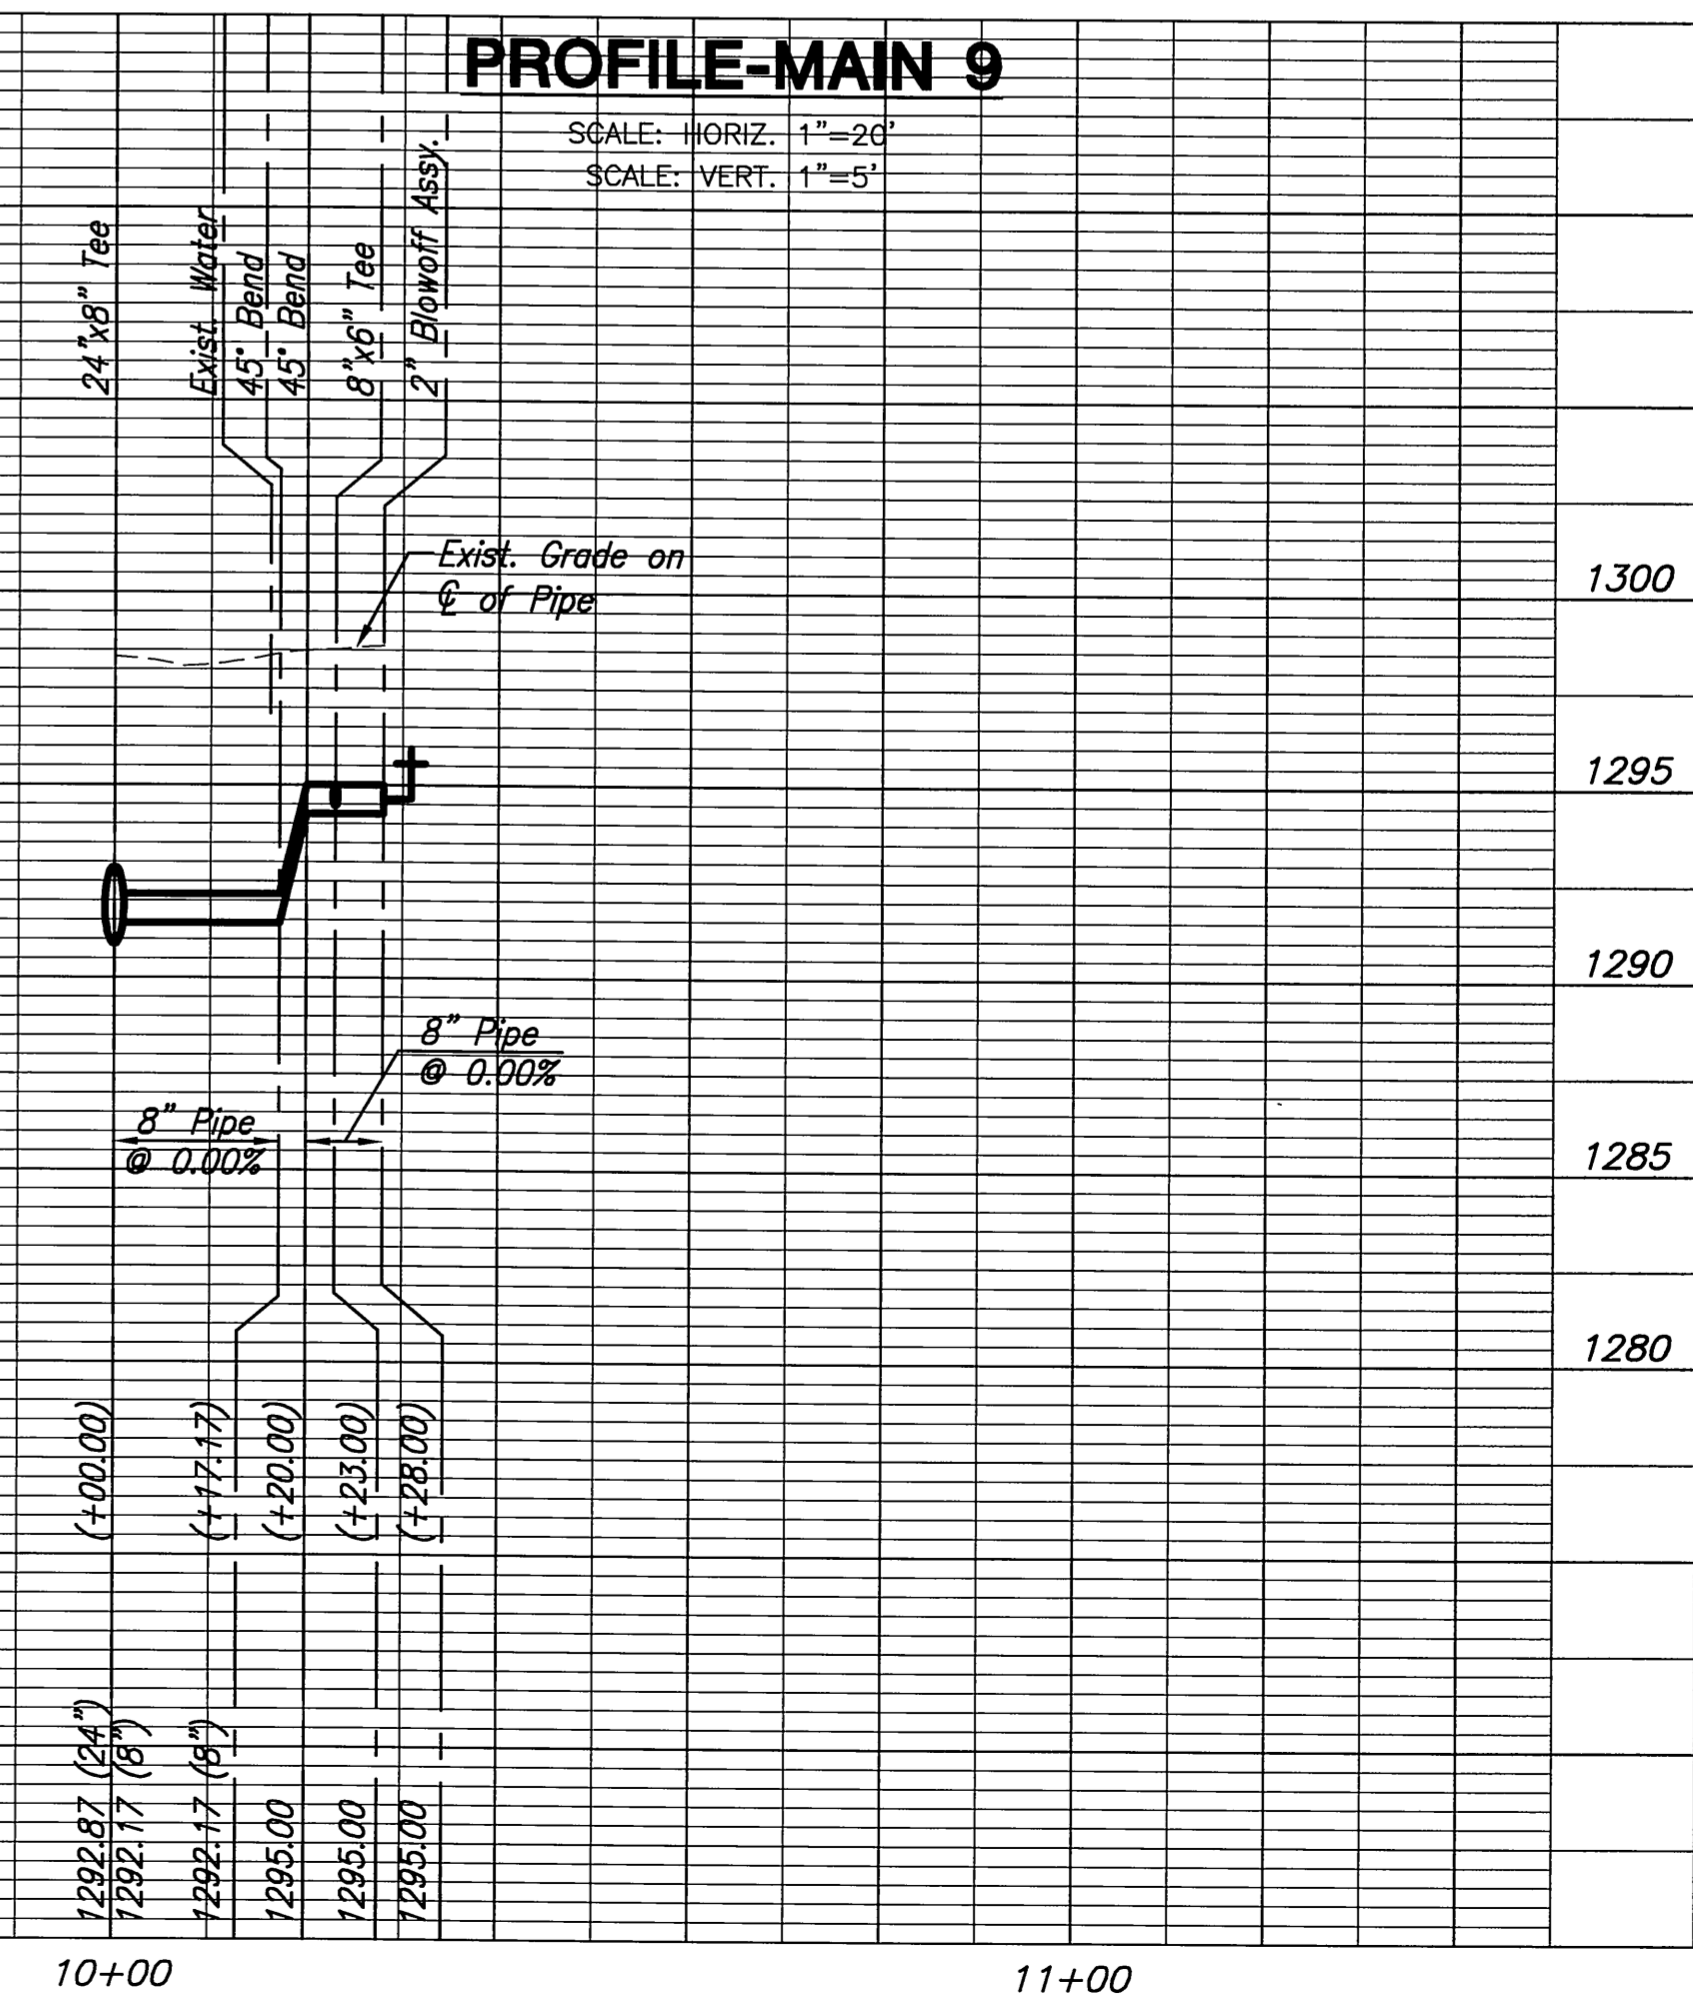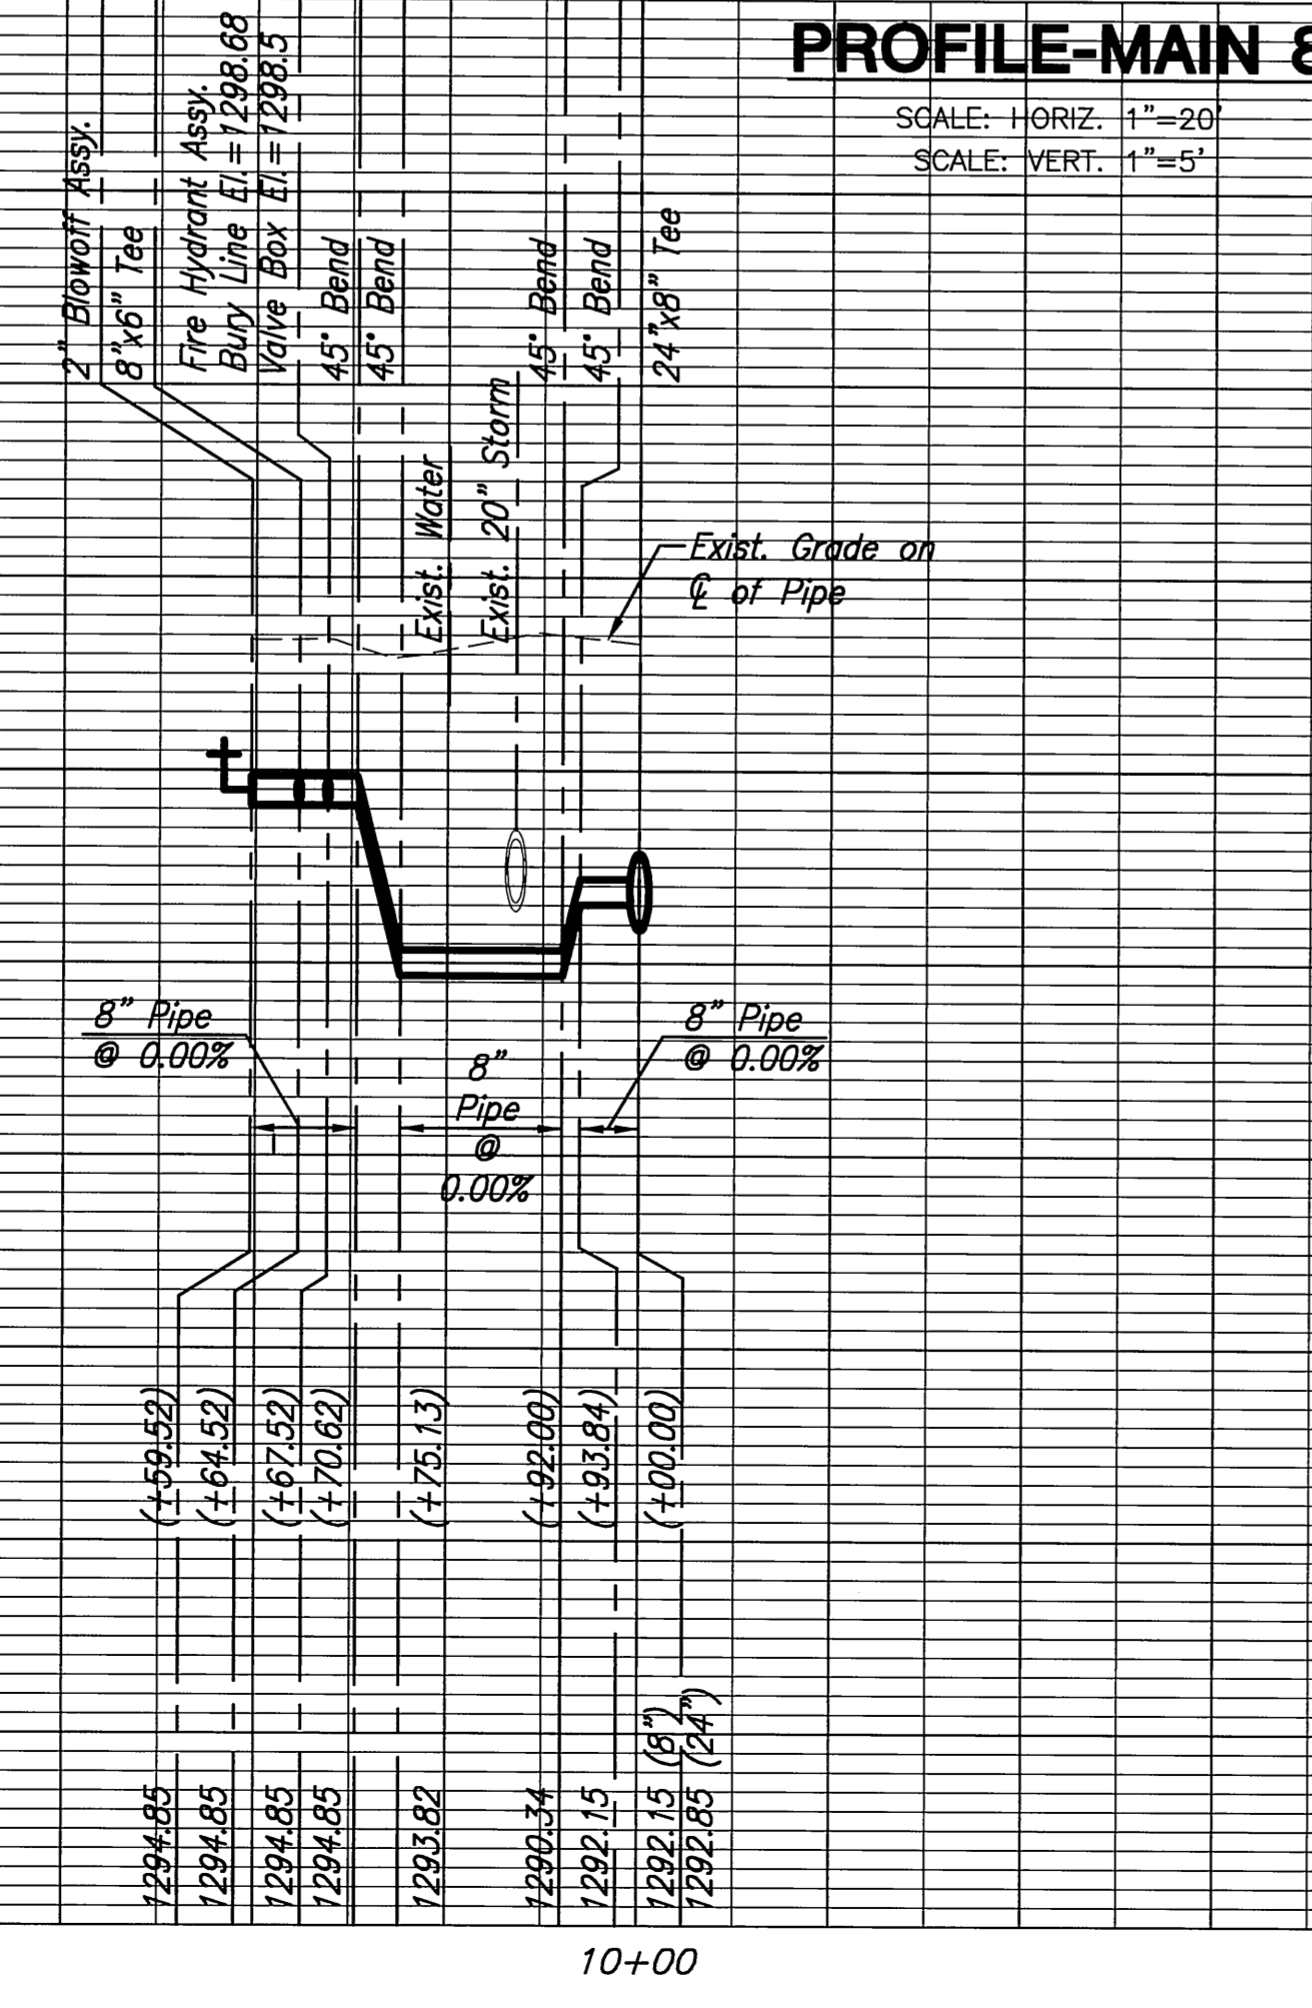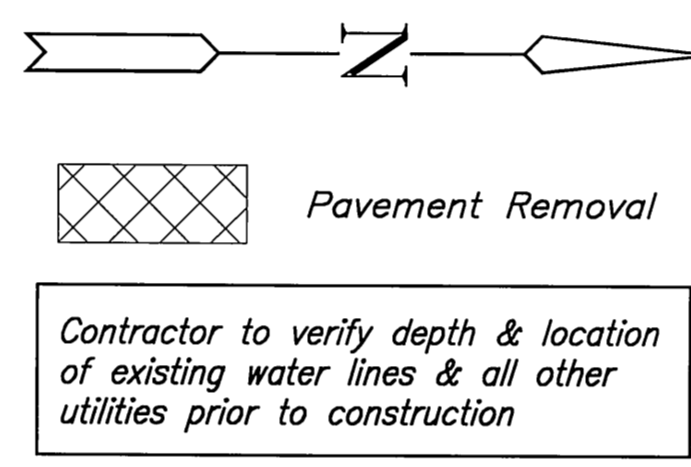

PLOTED: Friday, July 20, 2012 10:20AM

J:\A_Civil\06692\DWG\WTR\06692-C10.DWG