


**3RD STREET
WATER MAIN REPLACEMENT
FROM CENTRAL CORRIDOR TO I-135**

MAINS 10 & 11
SHEET TITLE
448-90217
PROJECT NUMBER


JRA, JSB, JRA
DESIGNED DRAWN CHECKED

ISSUED
June 2012
REVISED

SHEET NO.
17 of 37

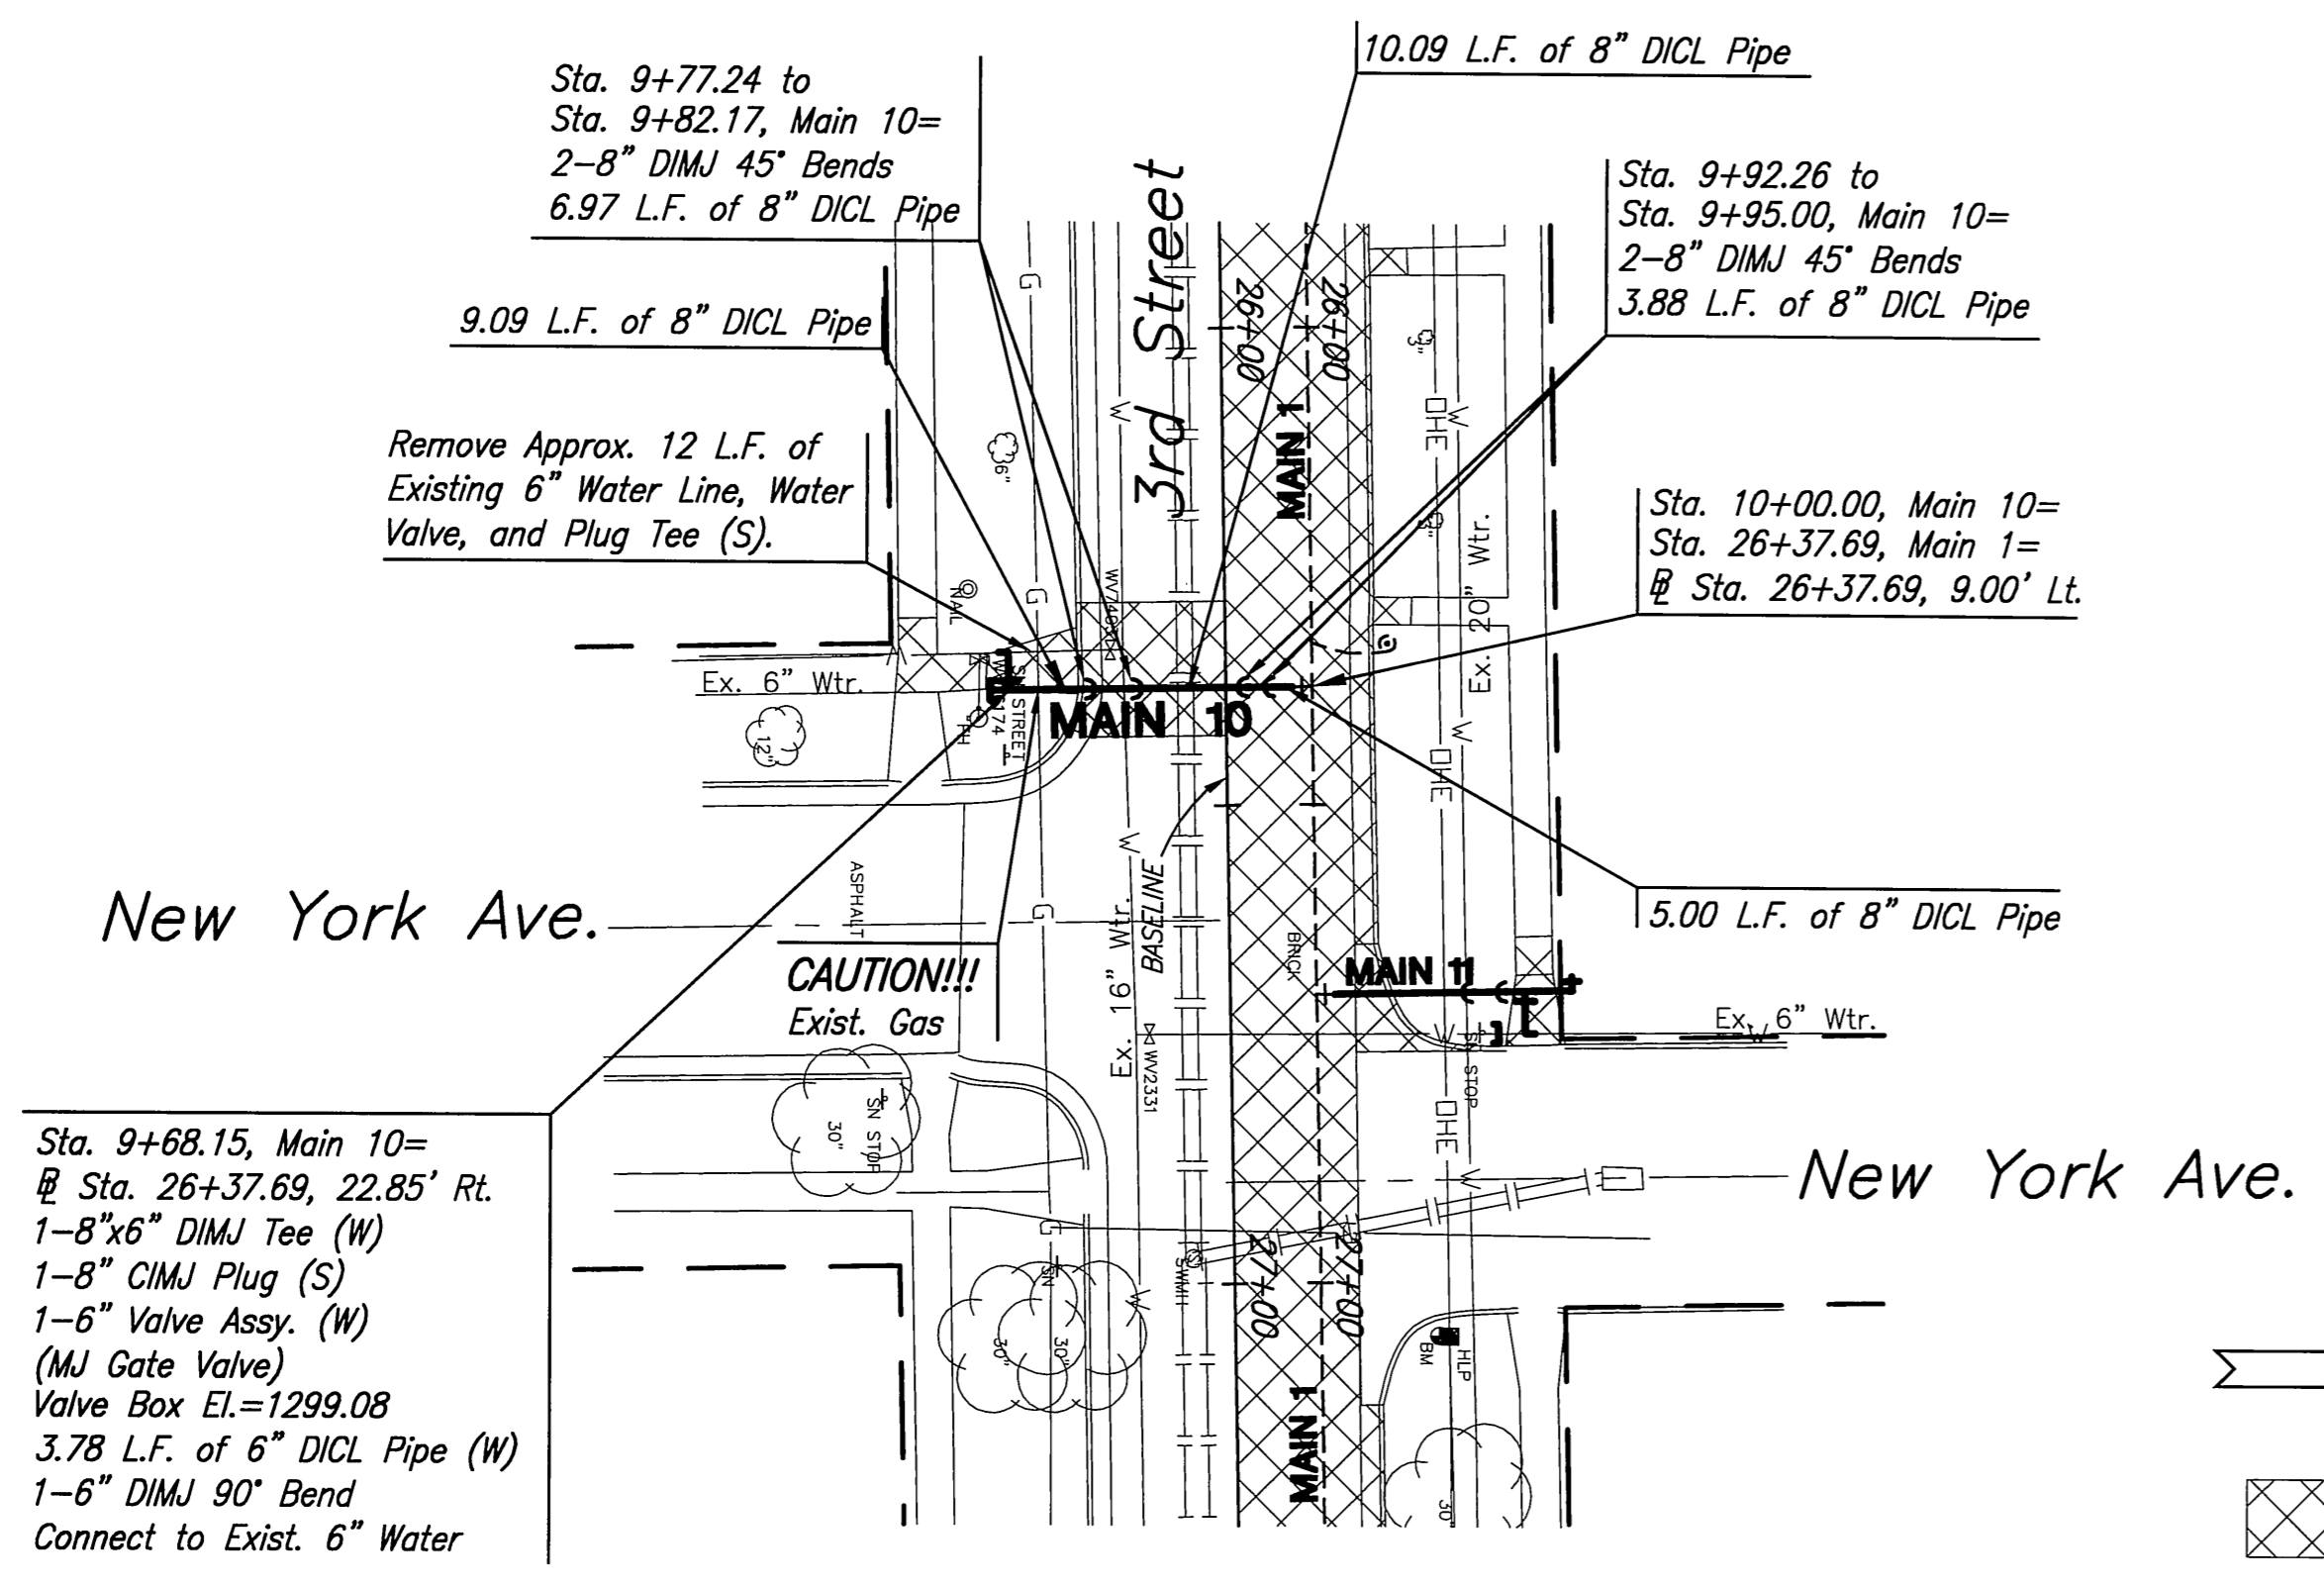



PLAN-MAIN 10
SCALE: 1"=20'

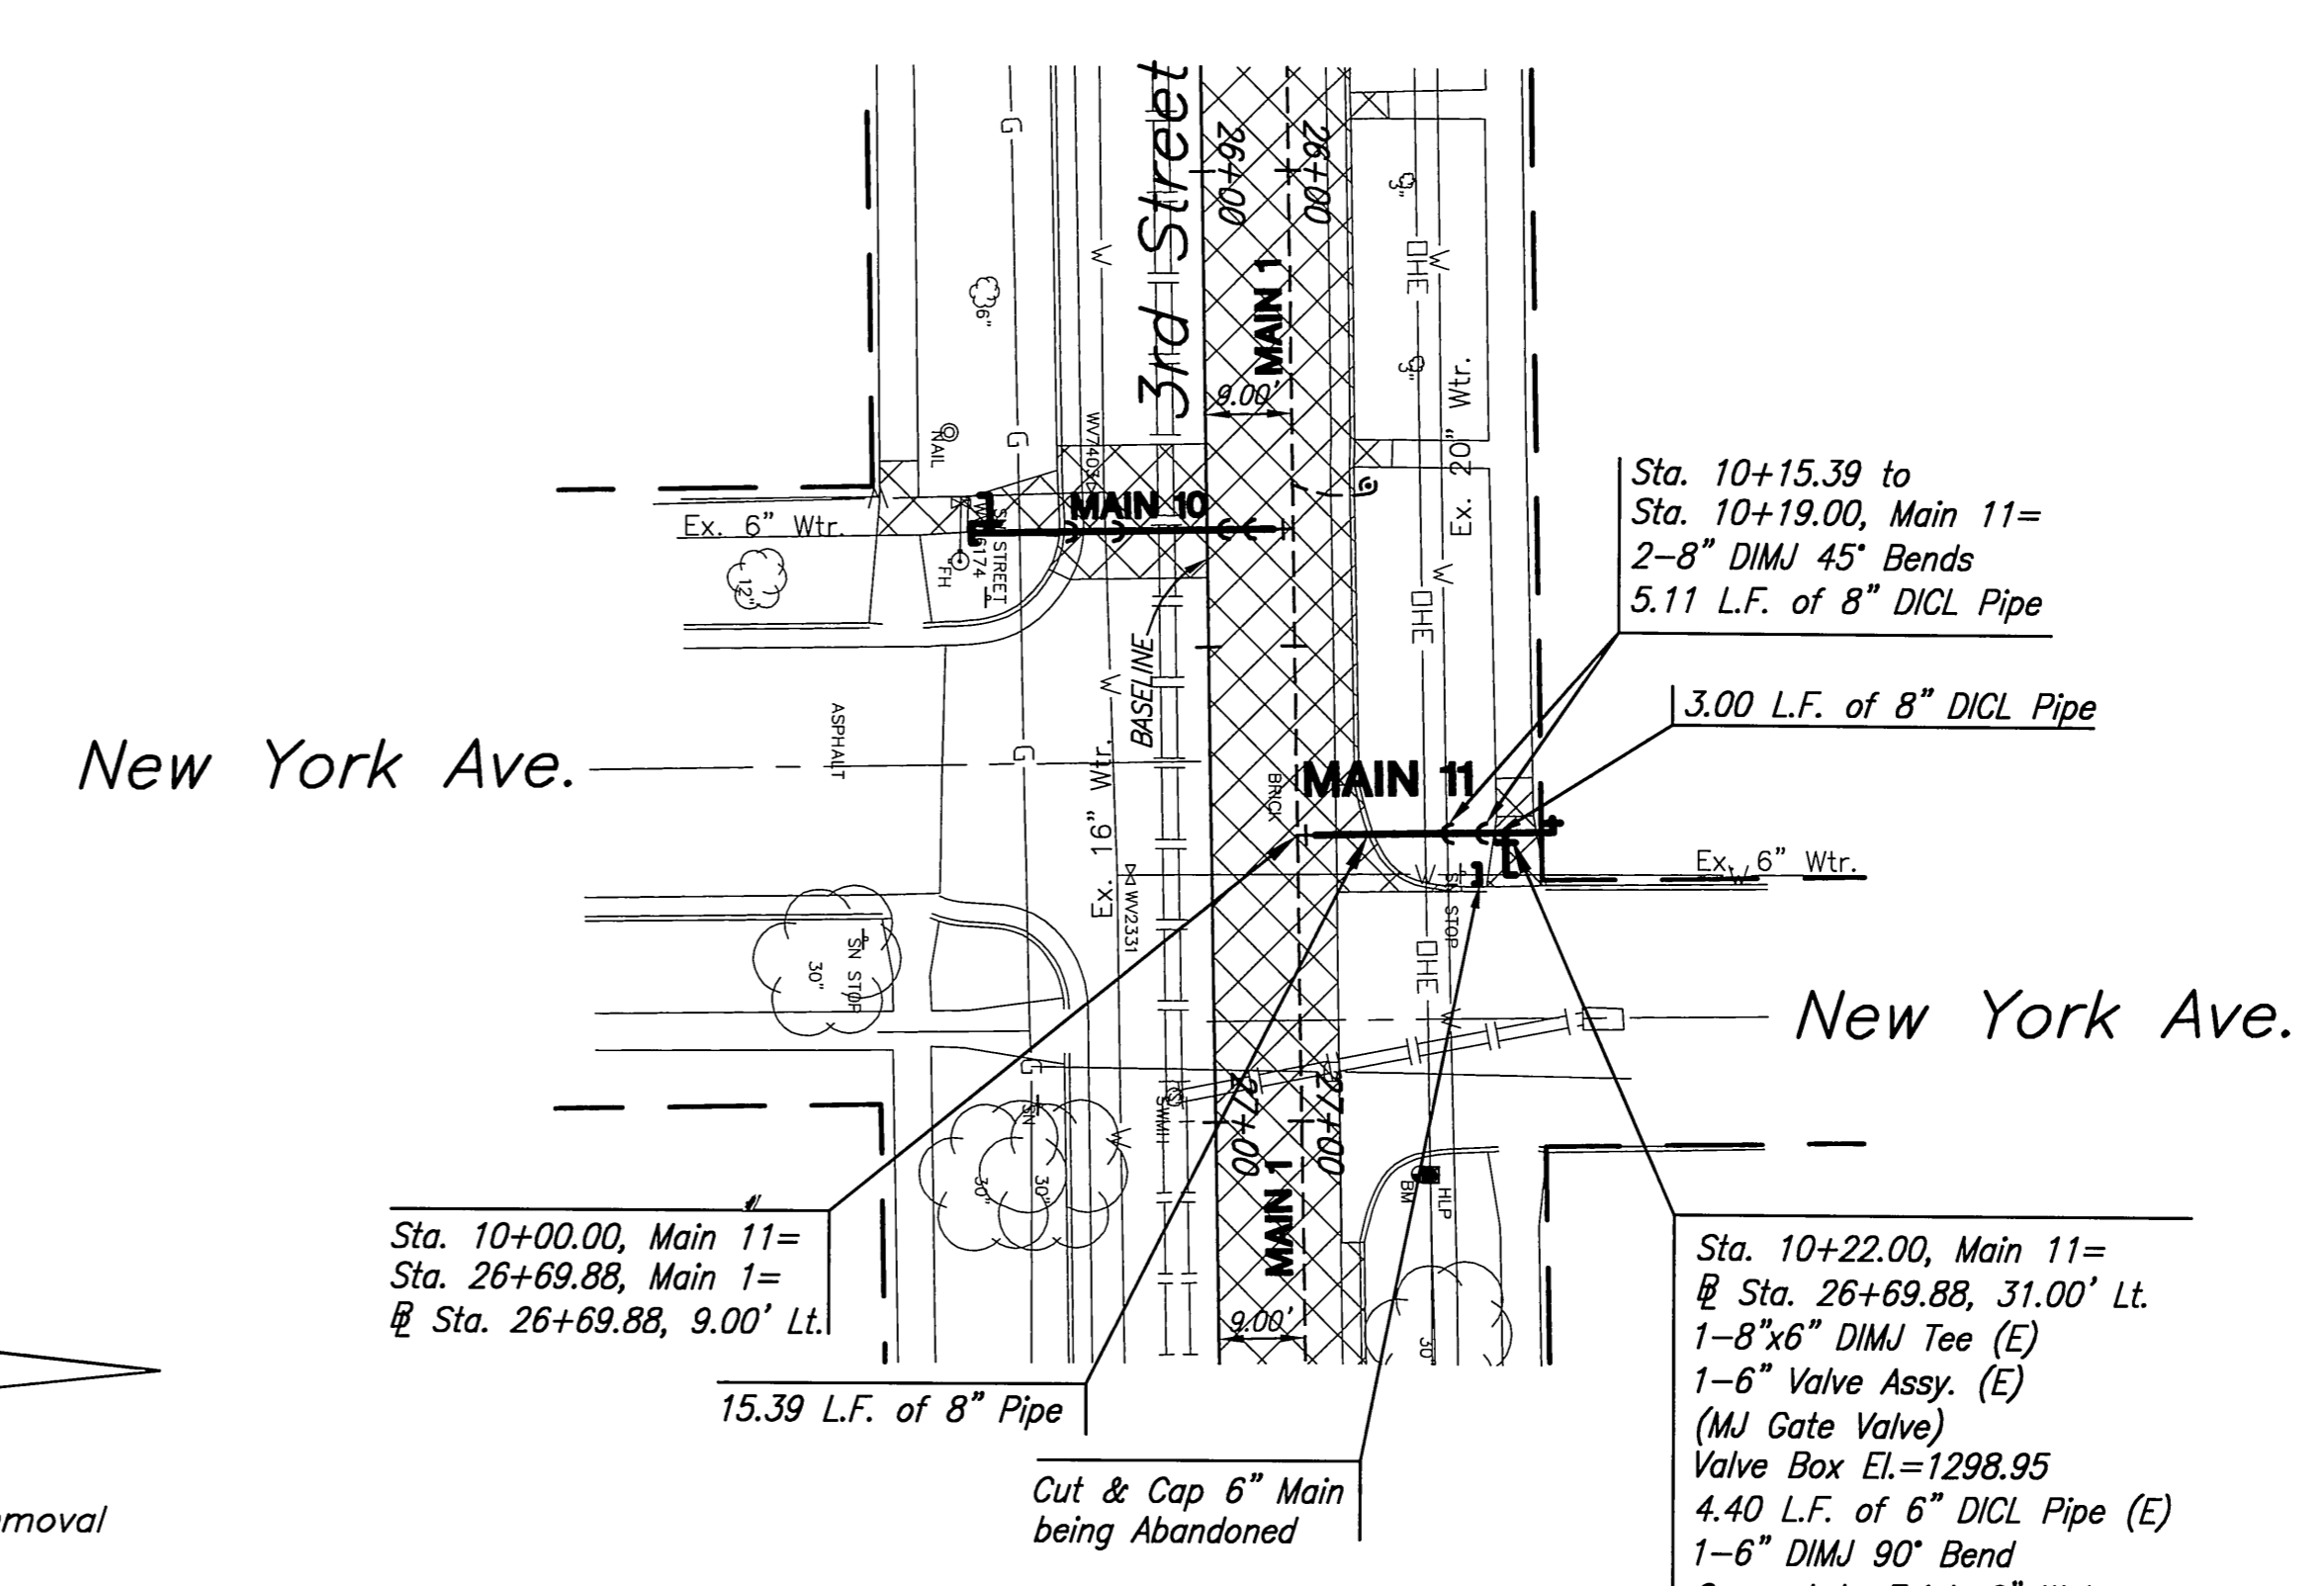

PLAN-MAIN 11
SCALE: 1"=20'

Pavement Removal

Contractor to verify depth & location of existing water lines & all other utilities prior to construction

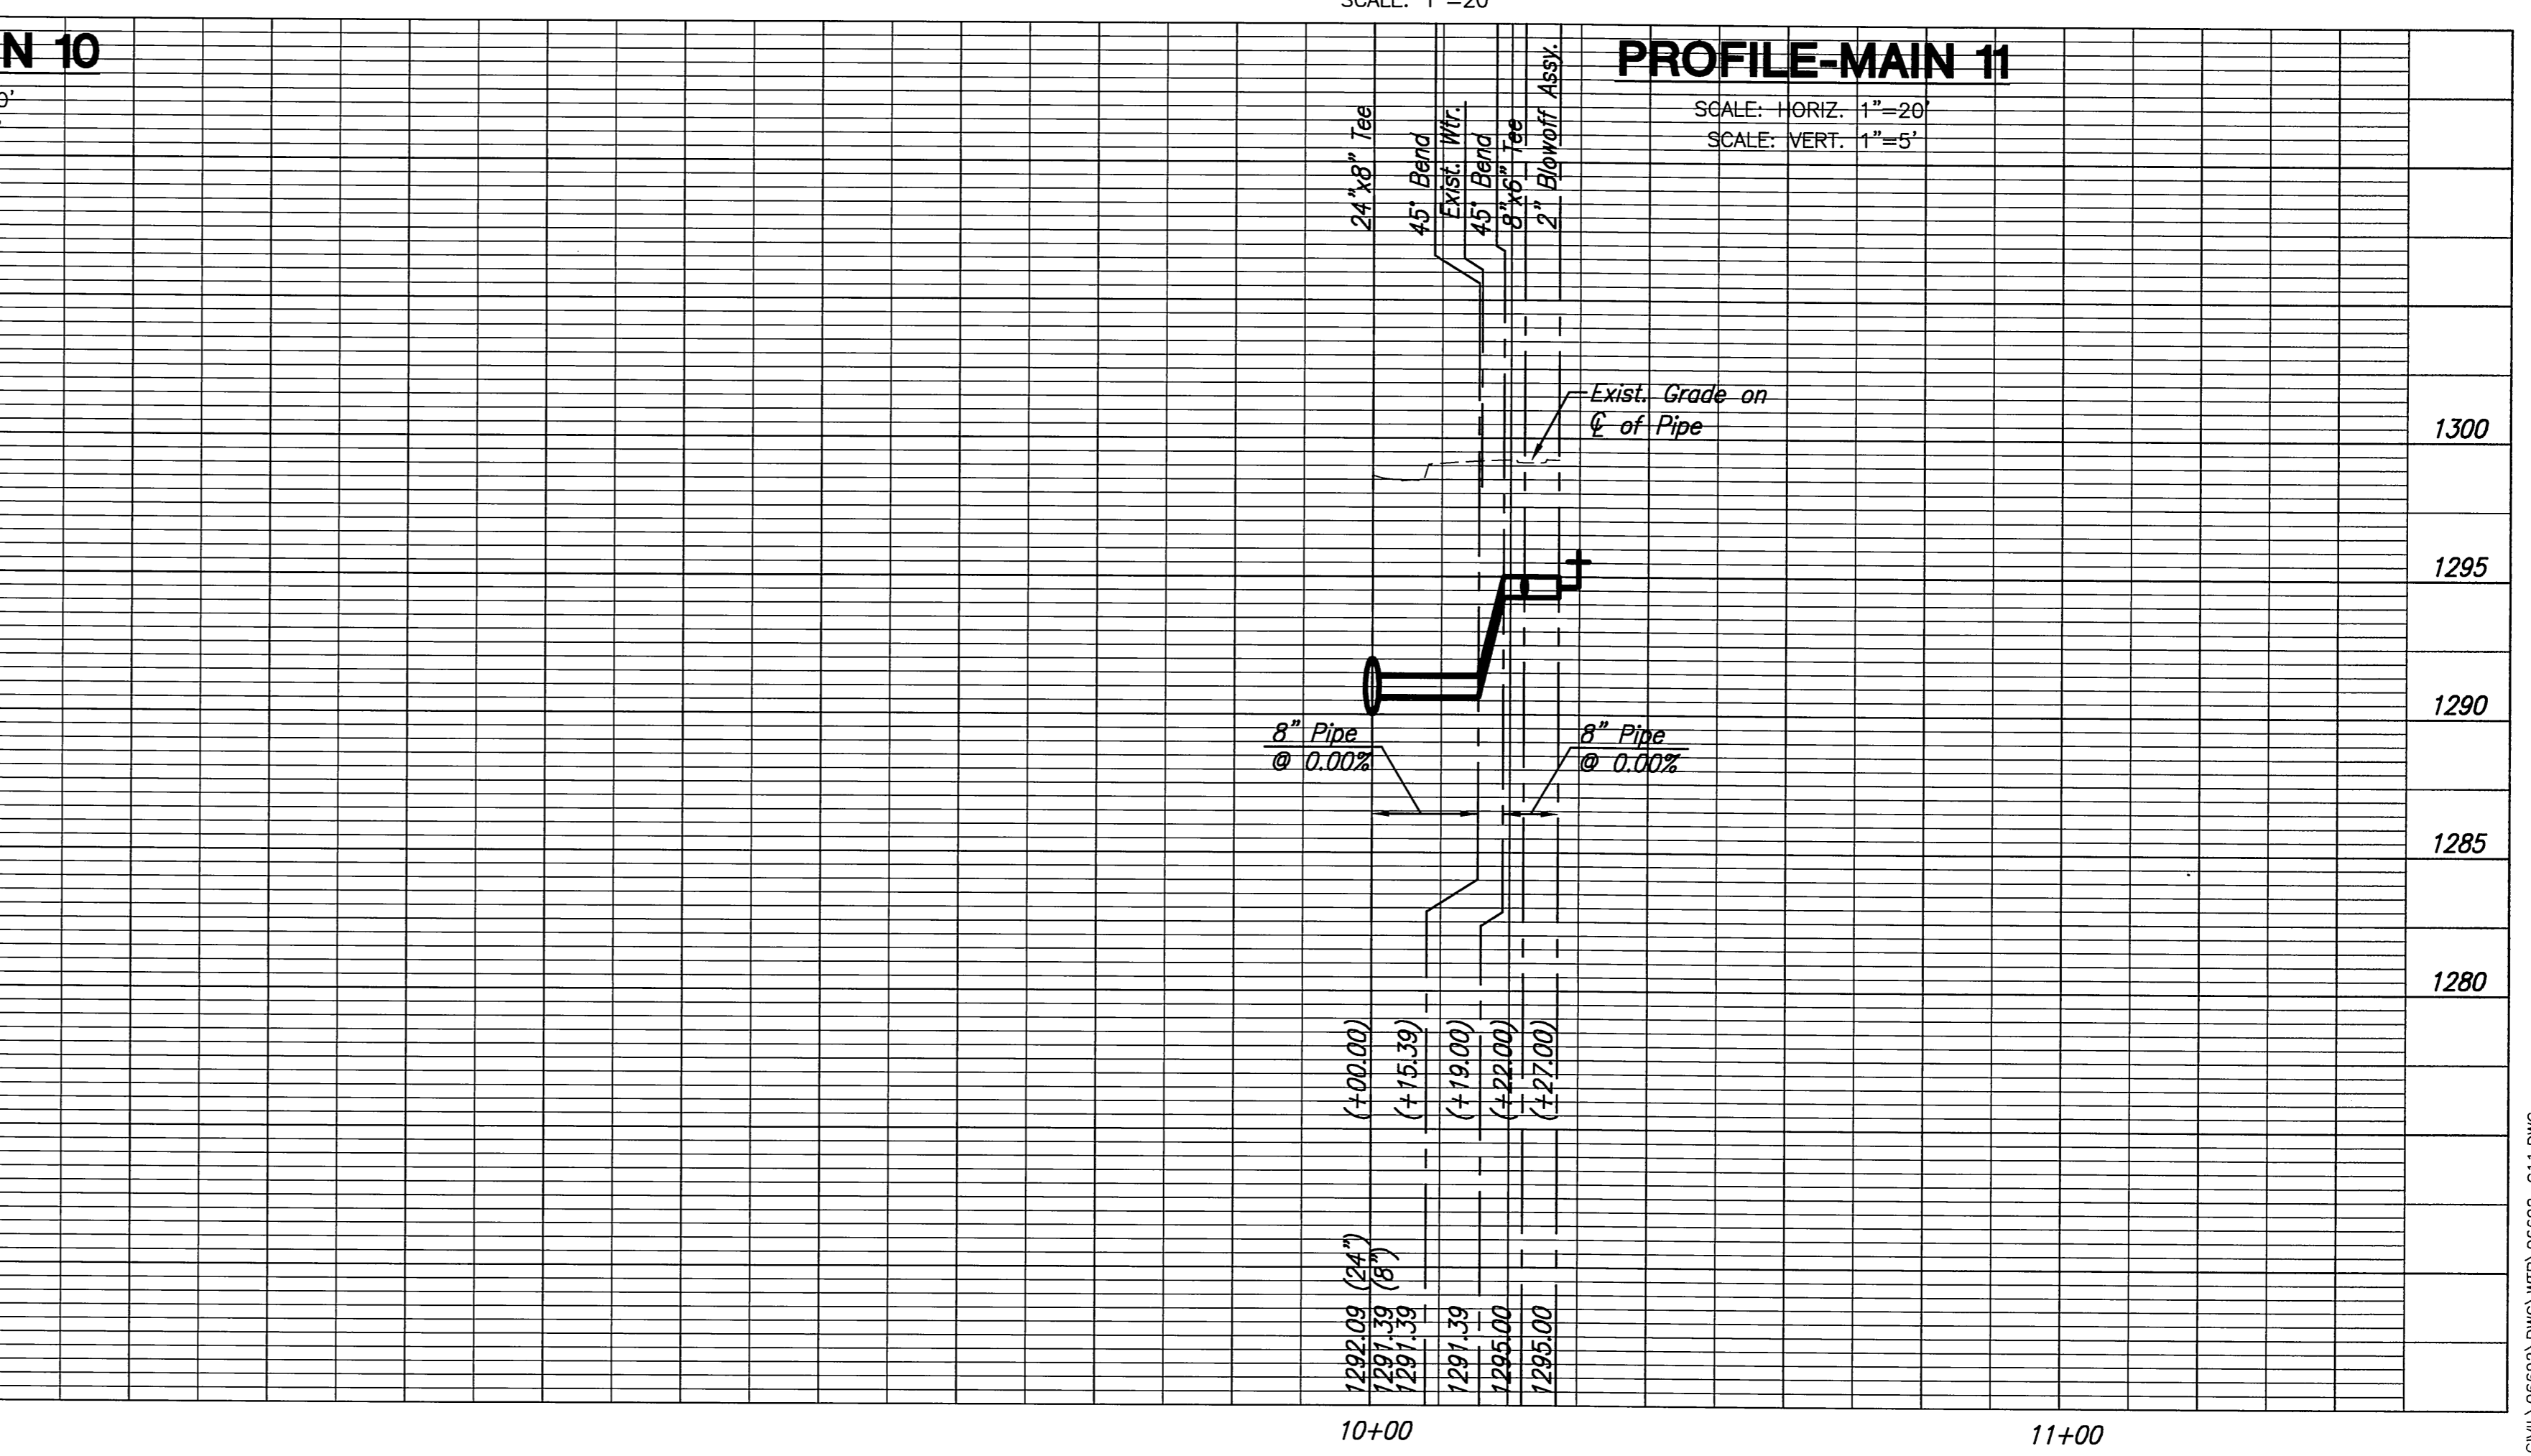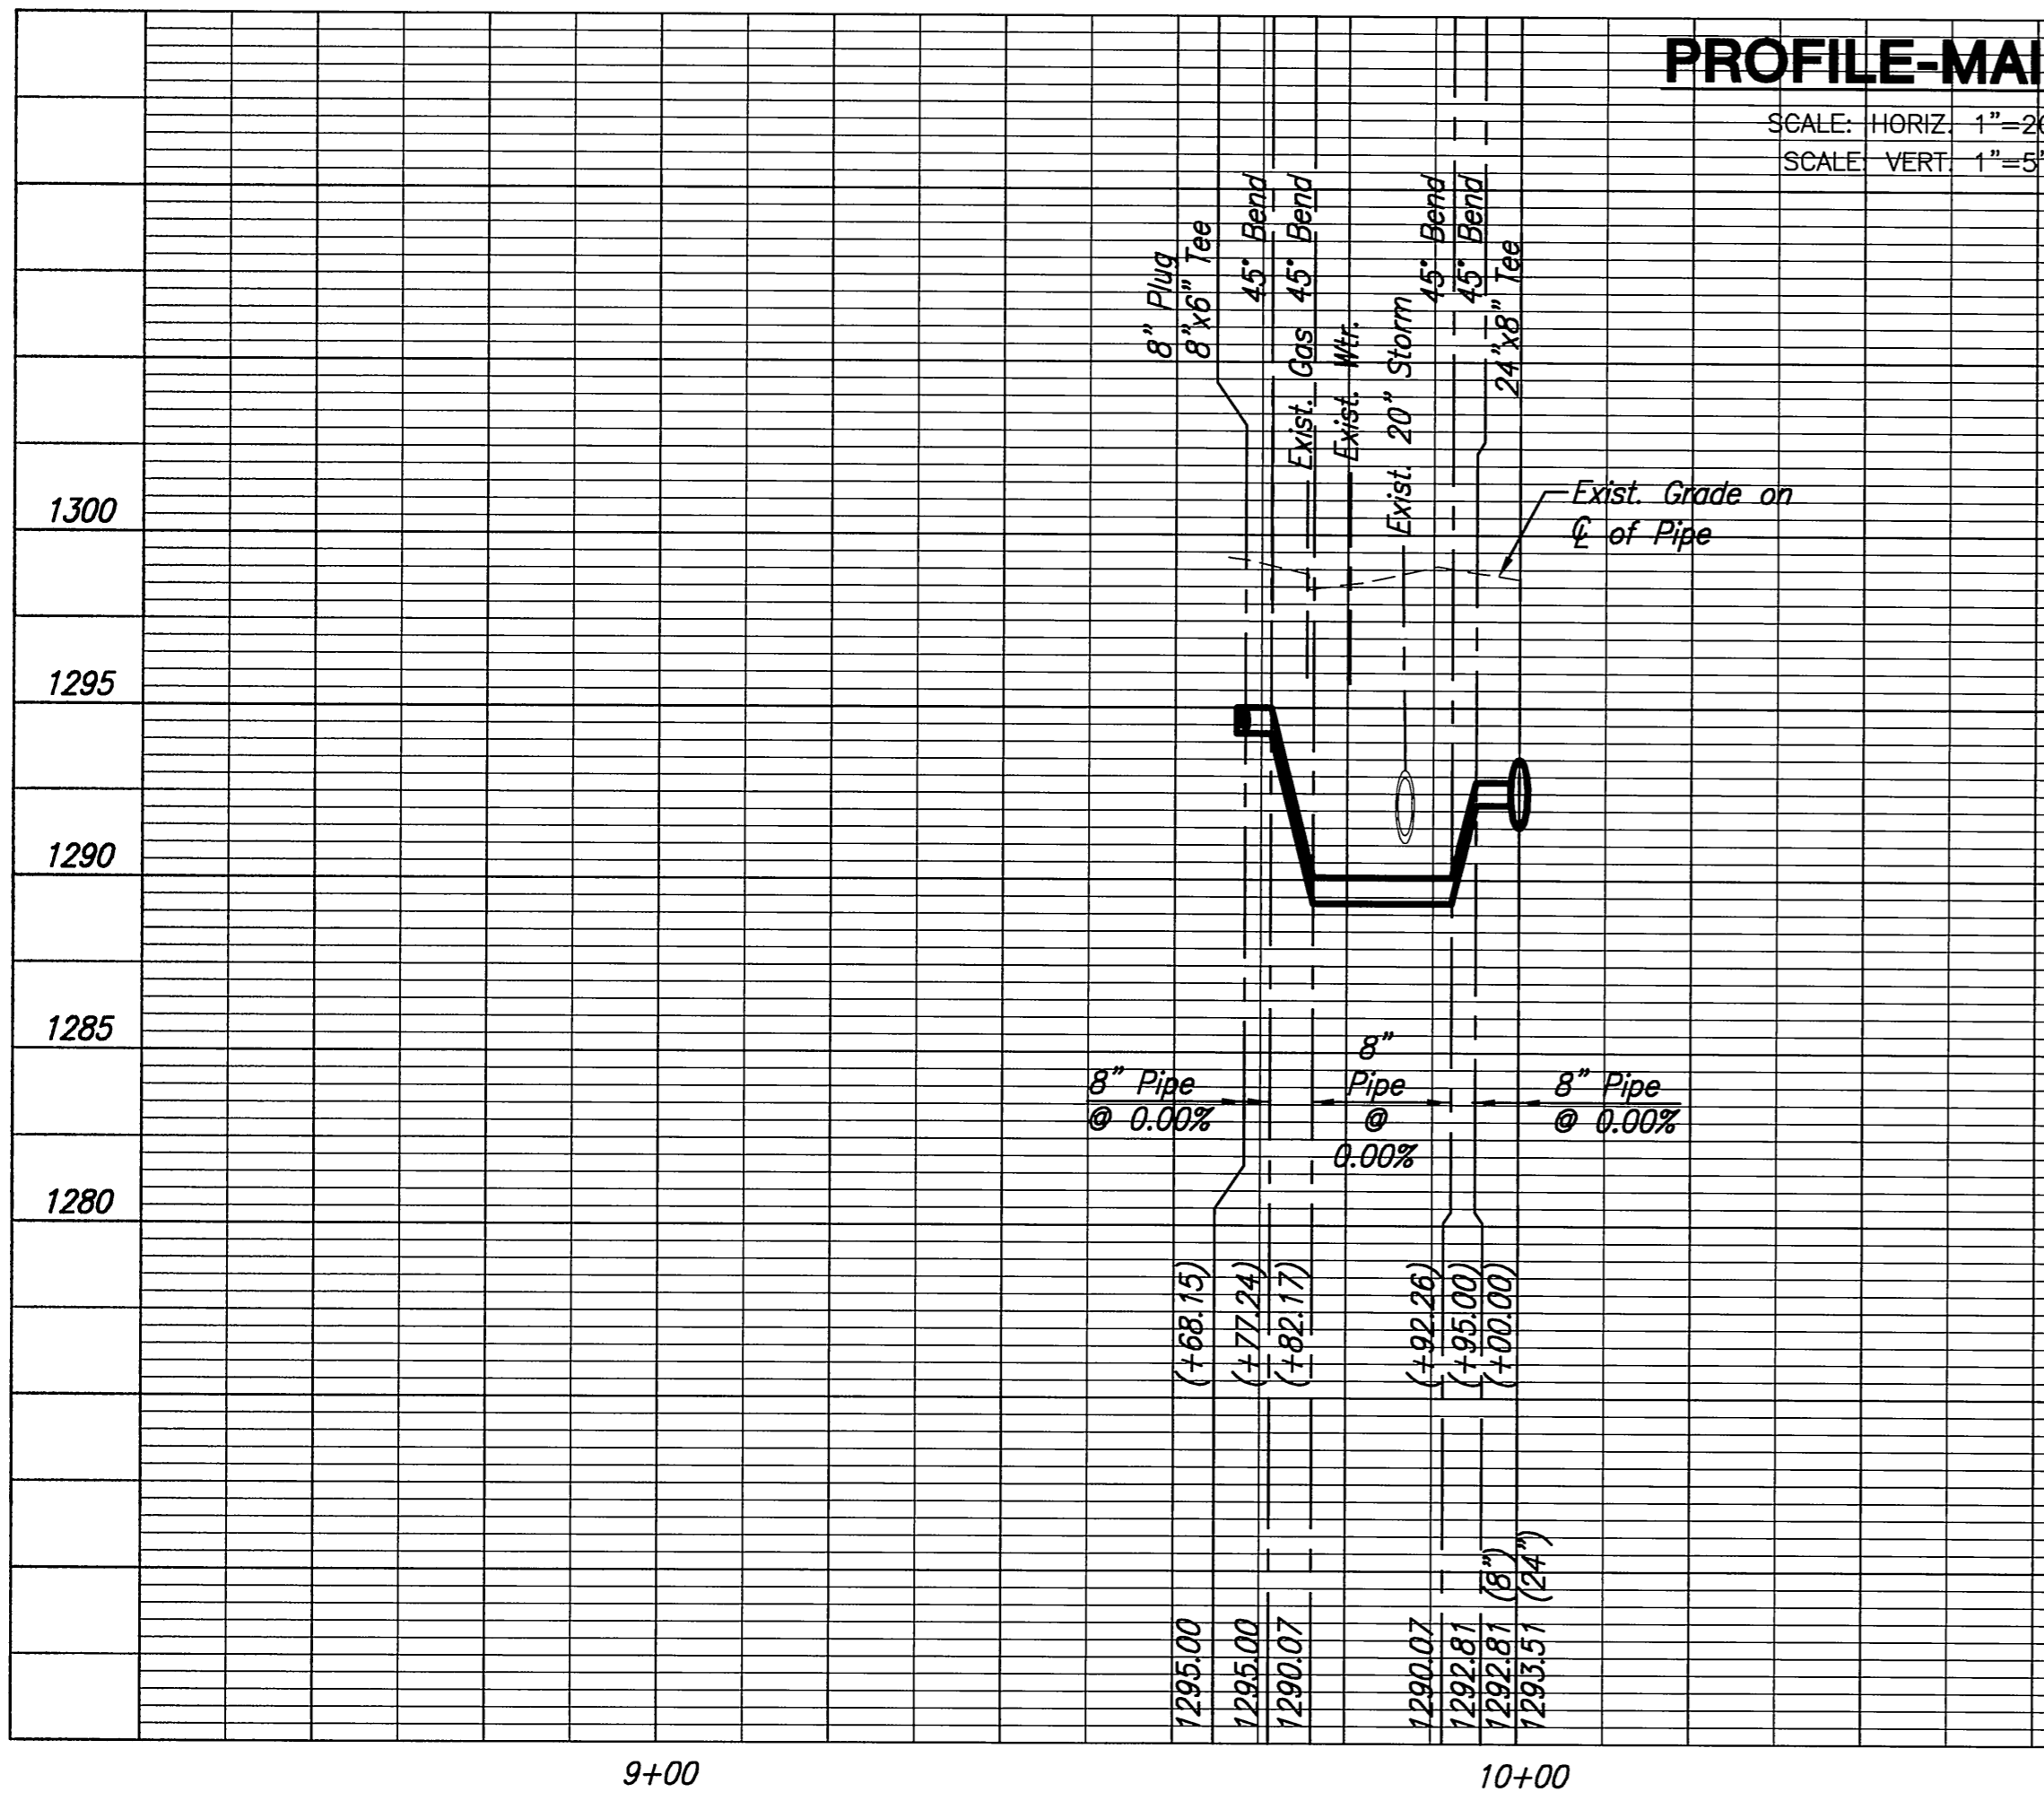

PLT07B: Friday, July 25, 2012 @ 10:20AM

J:_CML\06692\DWG\WTR\06692-C11.DWG