




**3RD STREET
WATER MAIN REPLACEMENT
FROM CENTRAL CORRIDOR TO I-135**

MAINS 14 & 15
SHEET TITLE
448-90217
PROJECT NUMBER


JRA / JSB / JRA
DESIGNED DRAWN CHECKED

ISSUED
June 2012
REVISED

SHEET NO.
19 of 37

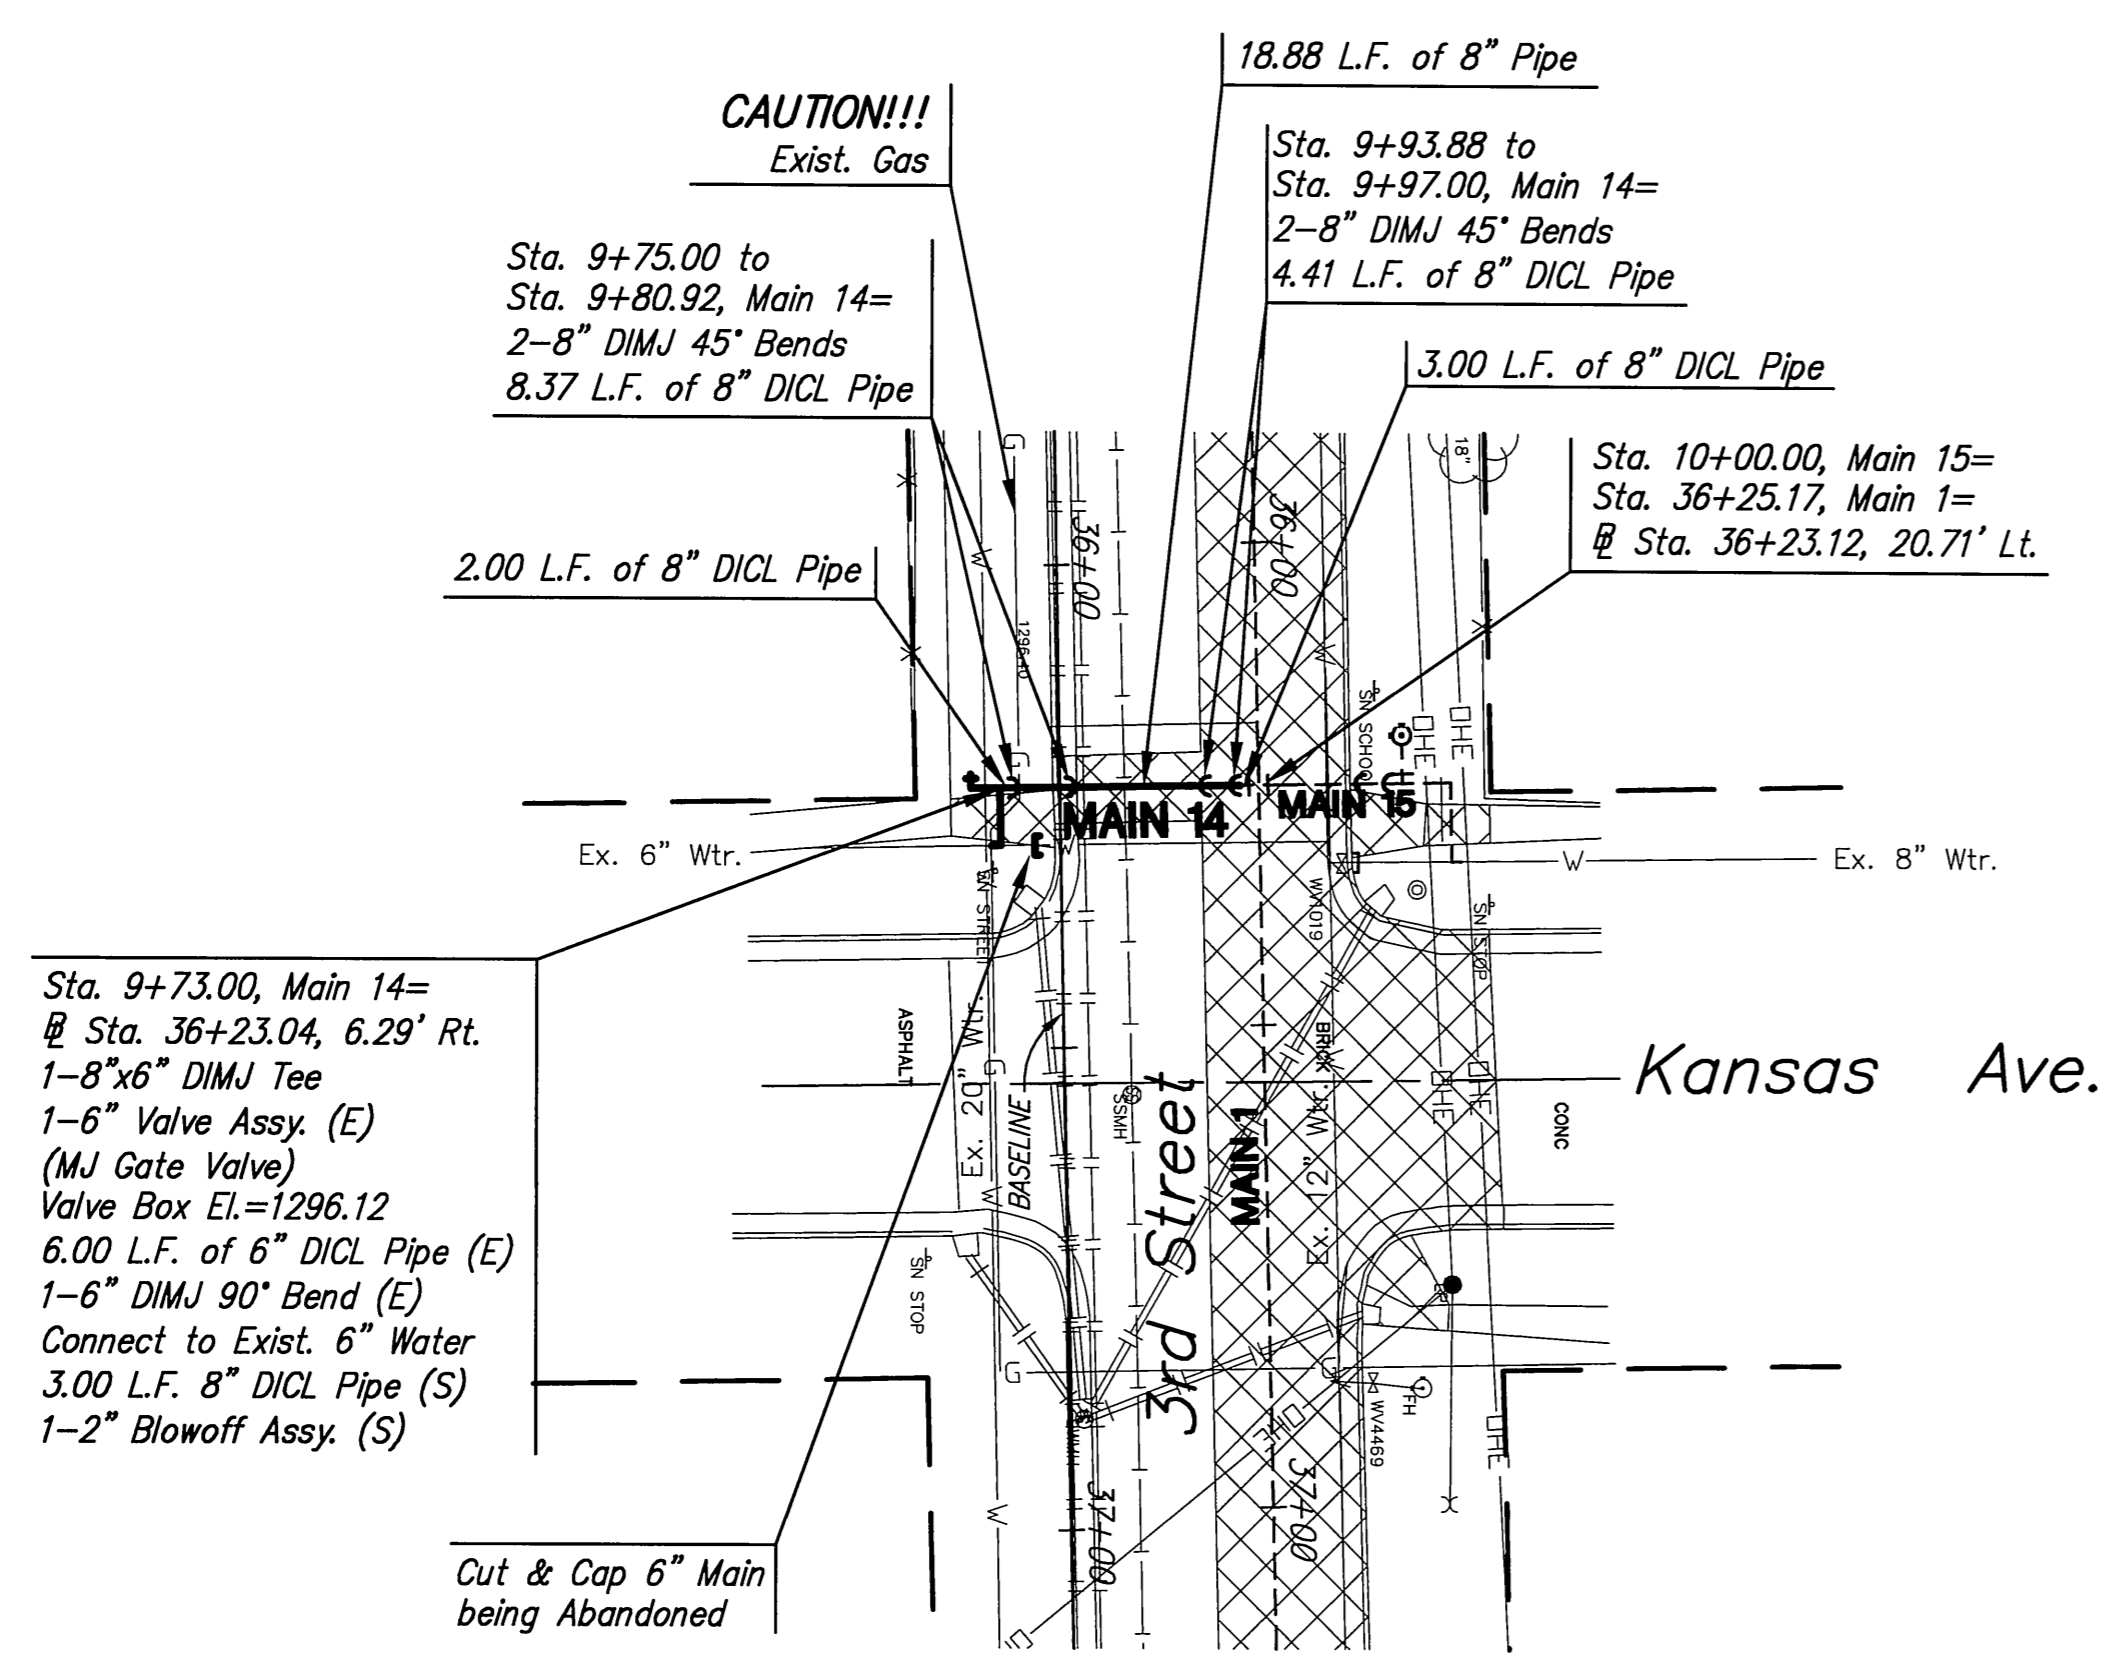


PLAN-MAIN 14
SCALE: 1"=20'

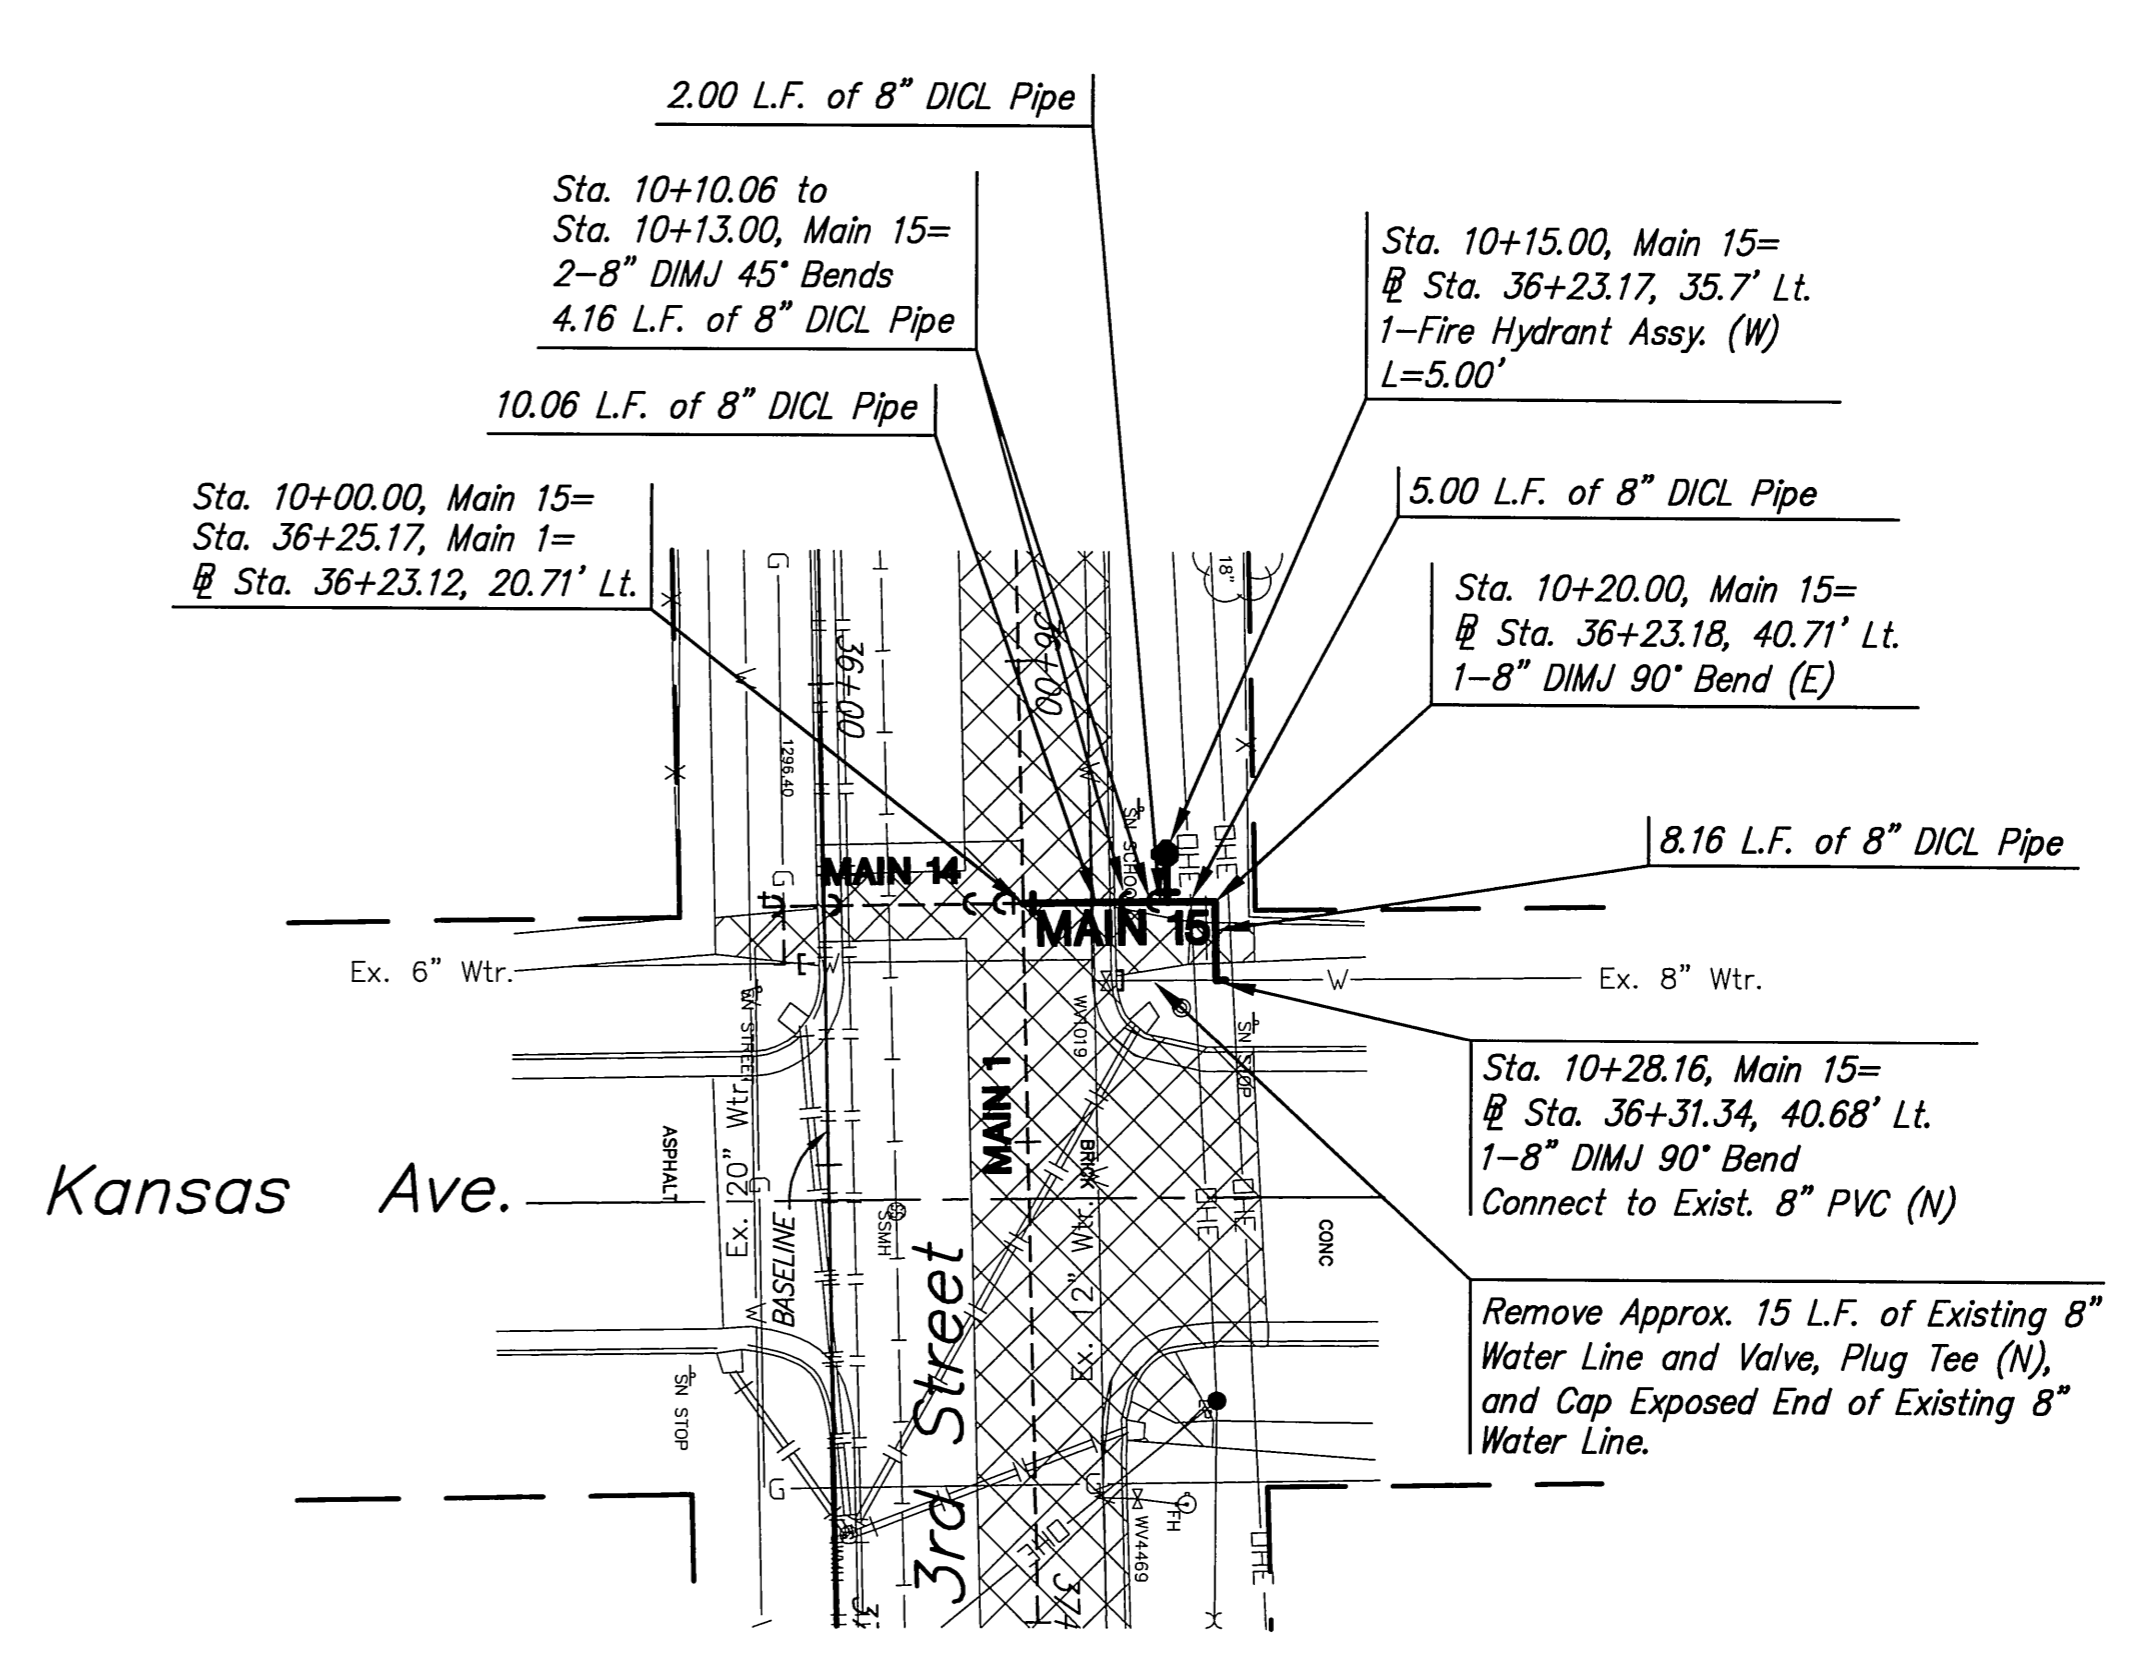


PLAN-MAIN 15
SCALE: 1"=20'

Contractor to verify depth & location of existing water lines & all other utilities prior to construction

Pavement Removal

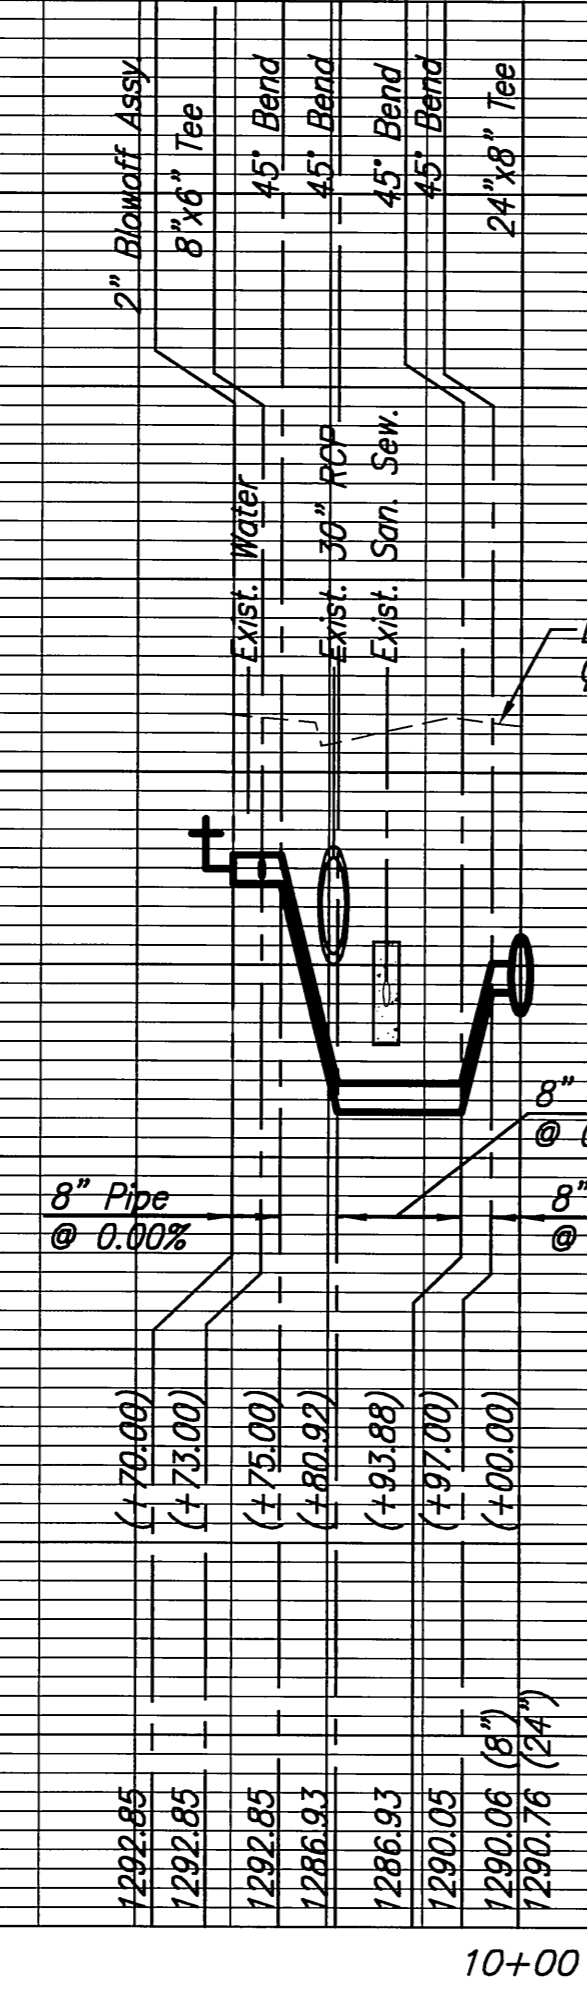

PROFILE-MAIN 14
SCALE: HORIZ. 1"=20'
SCALE: VERT. 1"=5'

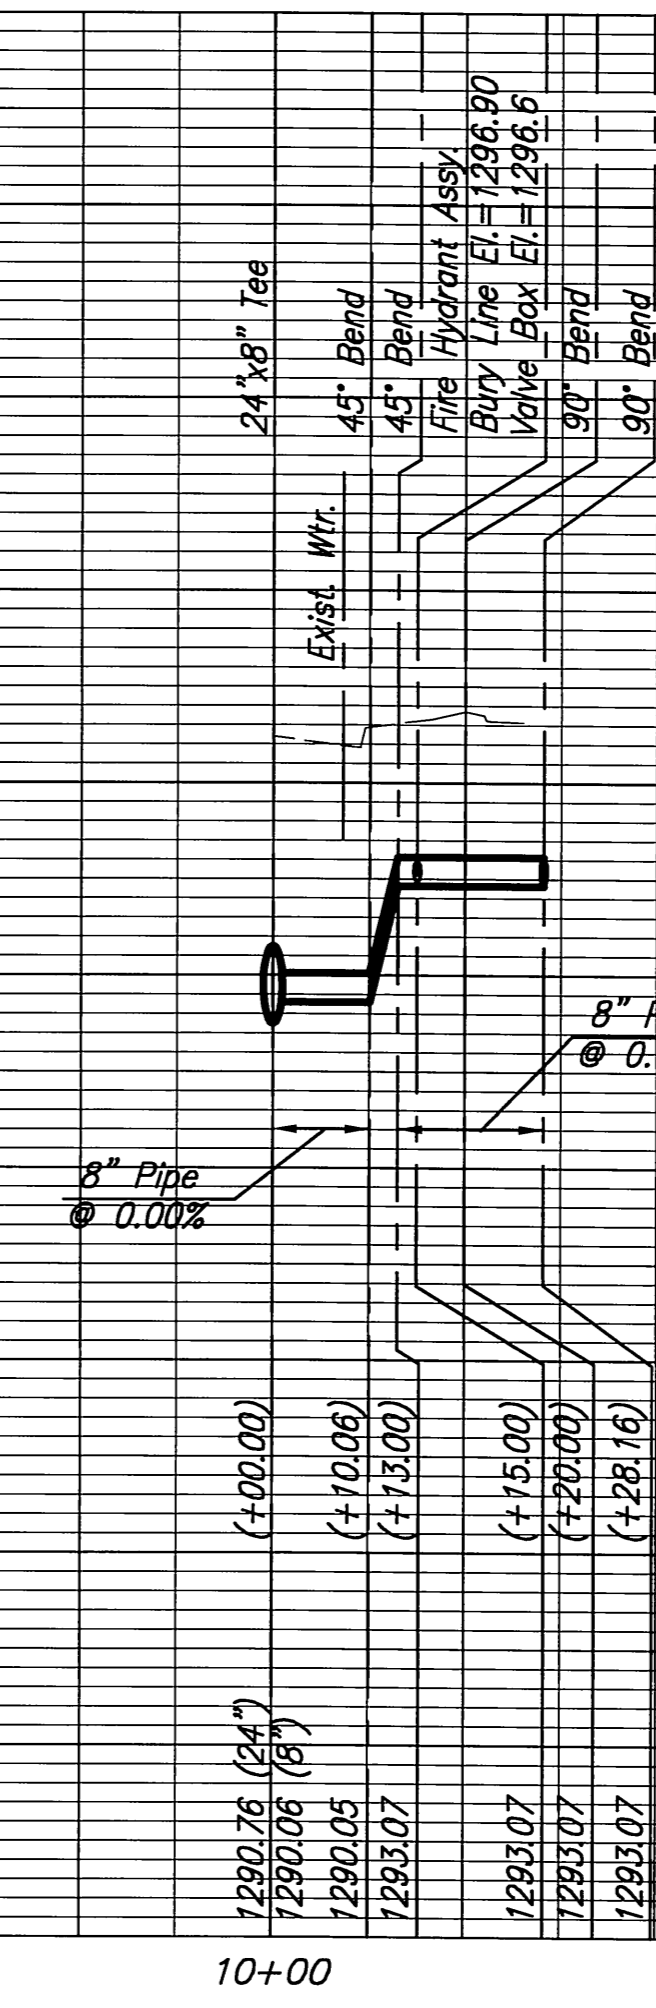

PROFILE-MAIN 15
SCALE: HORIZ. 1"=20'
SCALE: VERT. 1"=5'