





**3RD STREET
WATER MAIN REPLACEMENT
FROM CENTRAL CORRIDOR TO I-135**

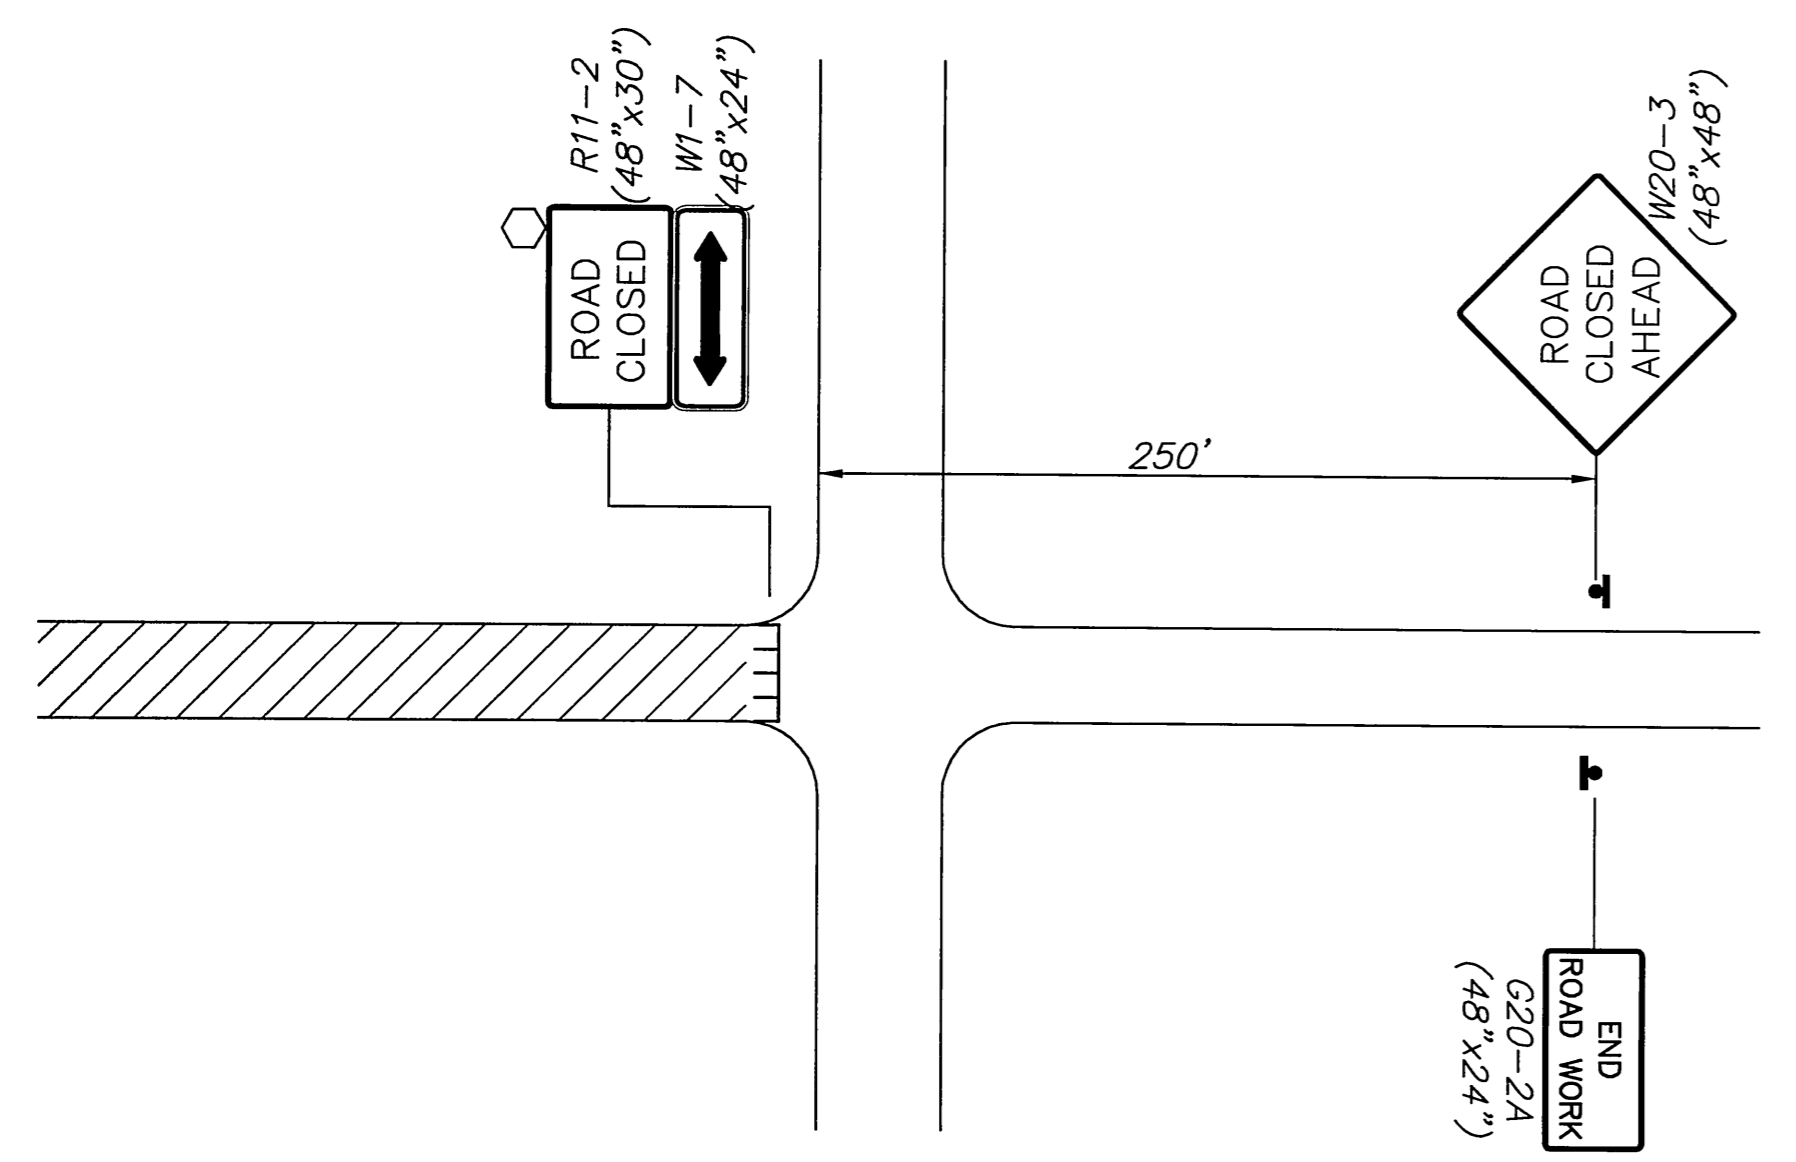

③ TYPICAL TRAFFIC CONTROL - ROAD CLOSURE STRAIGHT AHEAD

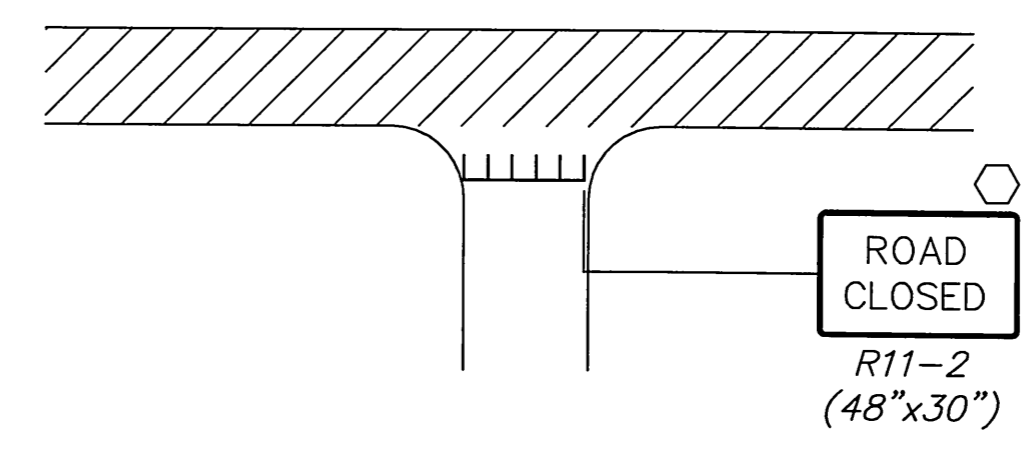


④ ALLEY CLOSURE DETAIL

Note:
Alleys and Driveways to be closed completely shall be closed as noted in detail.

LEGEND

- TTTTT Type III Barricade (Tight Road Closure)
- Mount on Type III Barricade
- Direction of Traffic
- Channelizing Device
- ⊥ One Post Sign
- ▨ Working Area

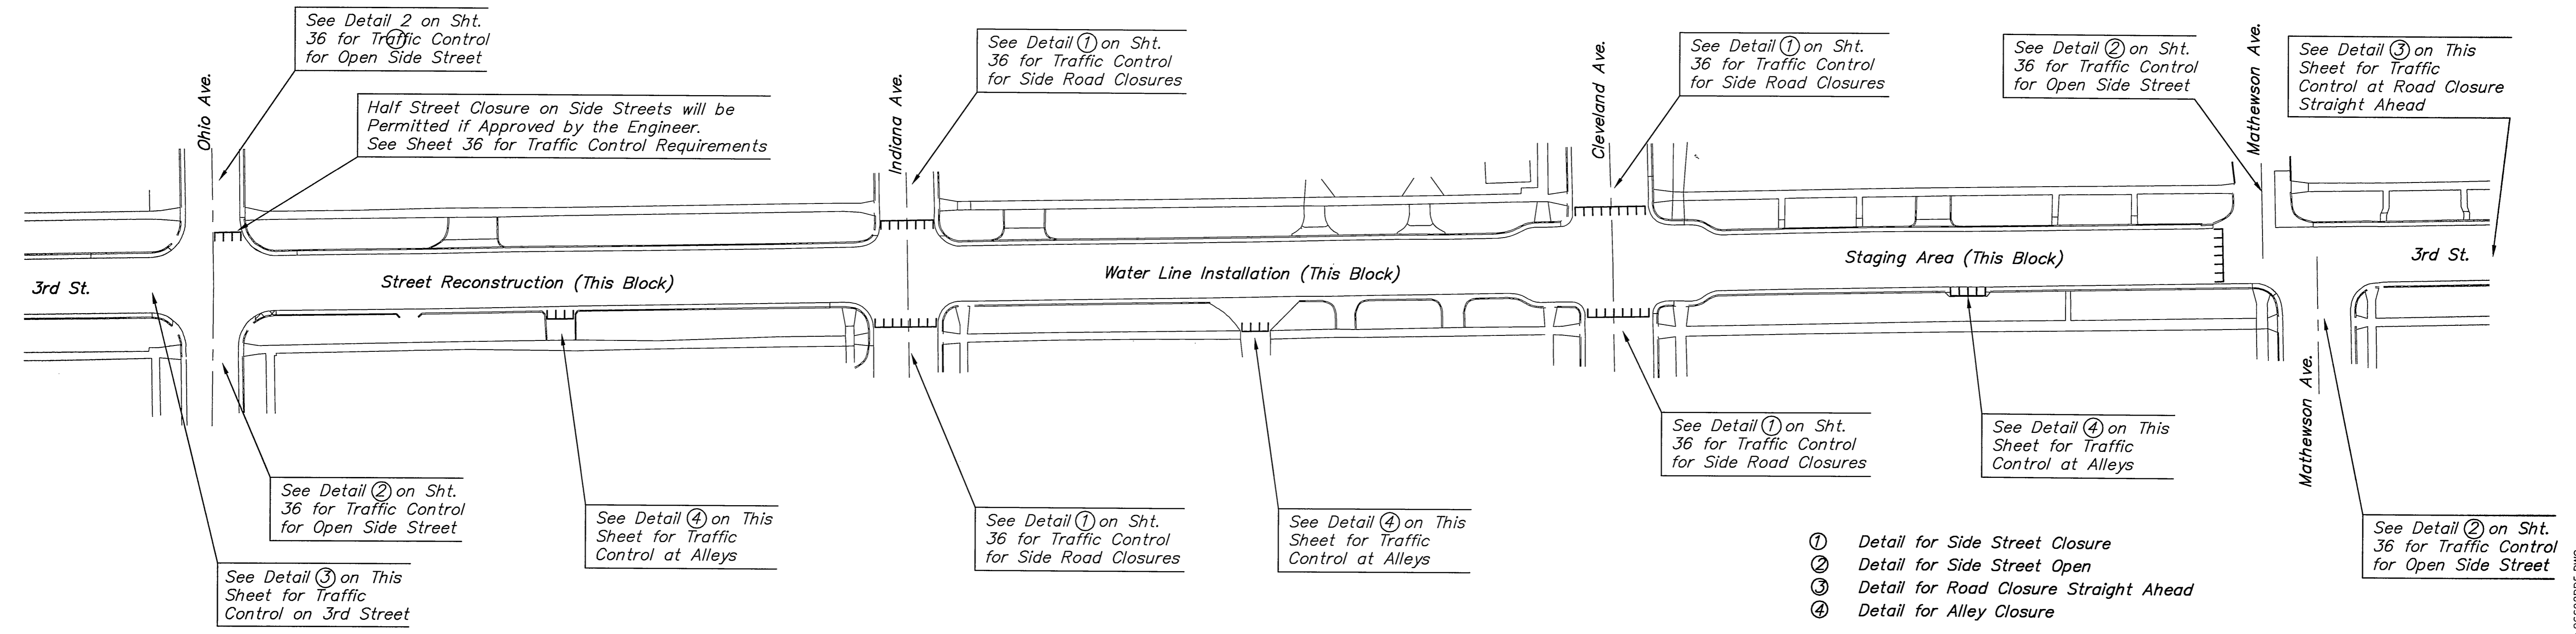

TYPICAL THREE BLOCK PROGRESSION DETAIL

TRAFFIC CONTROL
SHEET TITLE
448-90217
PROJECT NUMBER

JRA, BKS, JRA
DESIGNED DRAWN CHECKED

ISSUED June 2012
REVISED

SHEET NO.
37 of 37