

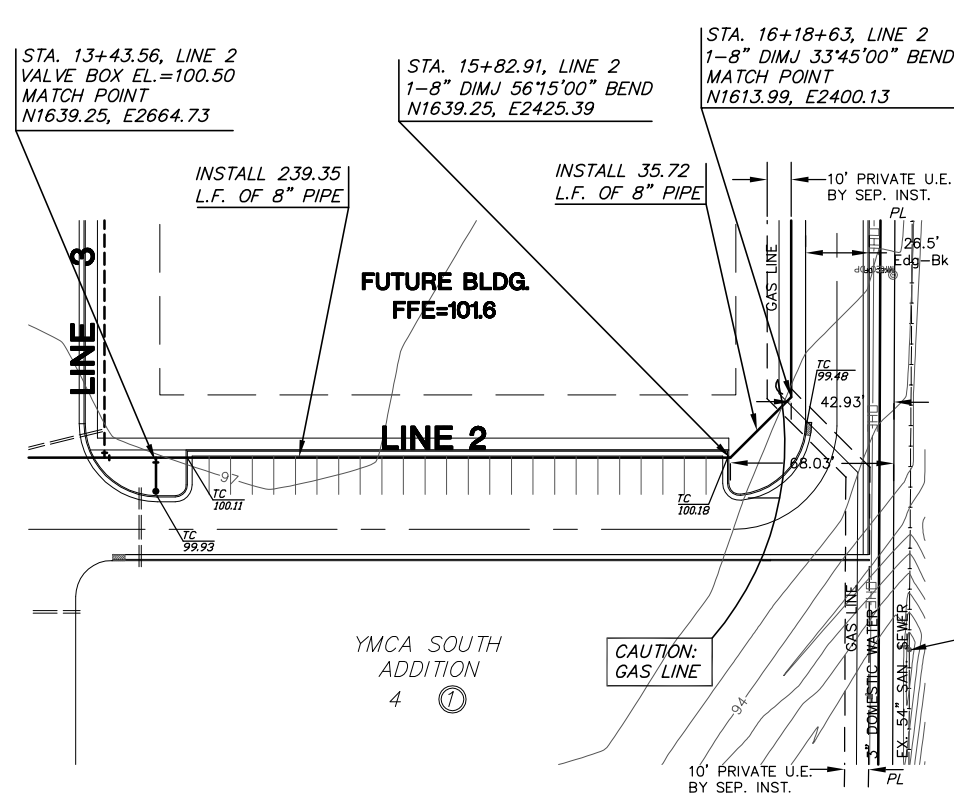


**WATER LINE VALVES TO BE
OPERATED BY CONTRACTOR ONLY
IF WATER INSPECTOR IS ON SITE**

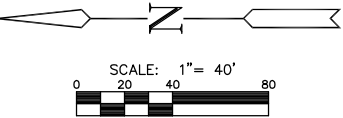

PLAN LINE 2-CONT'D

SCALE: 1"=40'

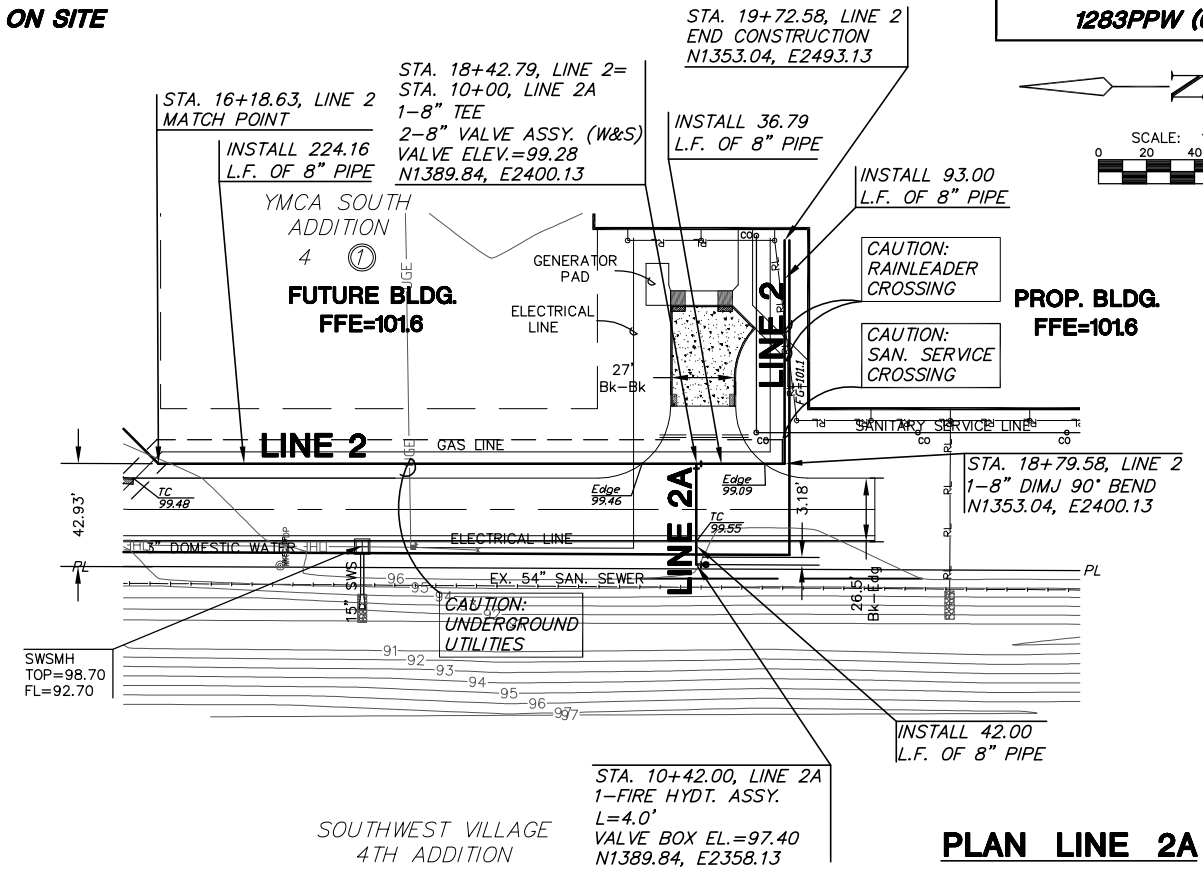


PLAN LINE 2A

SCALE: 1"=40'

NOTE: CONTRACTOR TO VERIFY DEPTH & LOCATION OF EXISTING UTILITIES PRIOR TO CONSTRUCTION.

PROFILE LINE 2-CONT'D

SCALE: HORIZ. 1"=40'
SCALE: VERT. 1"=5'

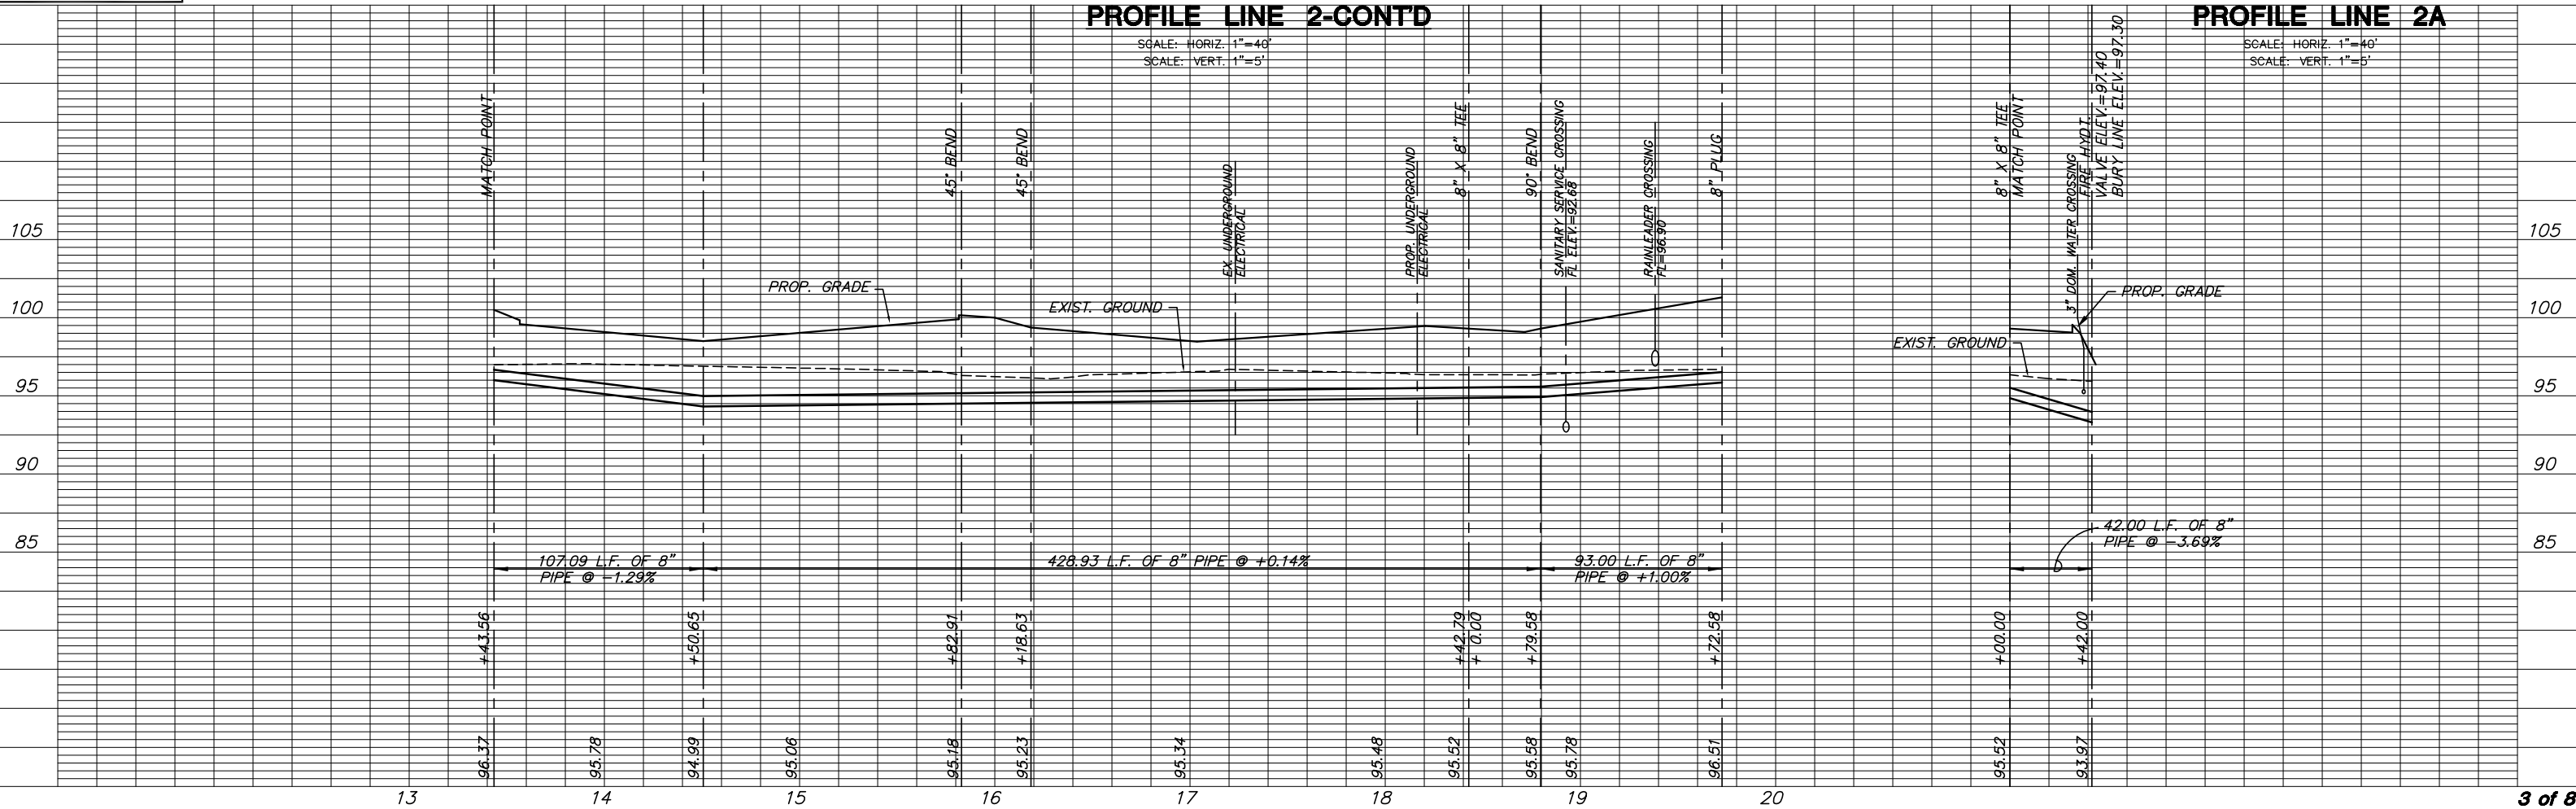

PROFILE LINE 2A

SCALE: HORIZ. 1"=40'
SCALE: VERT. 1"=5'