
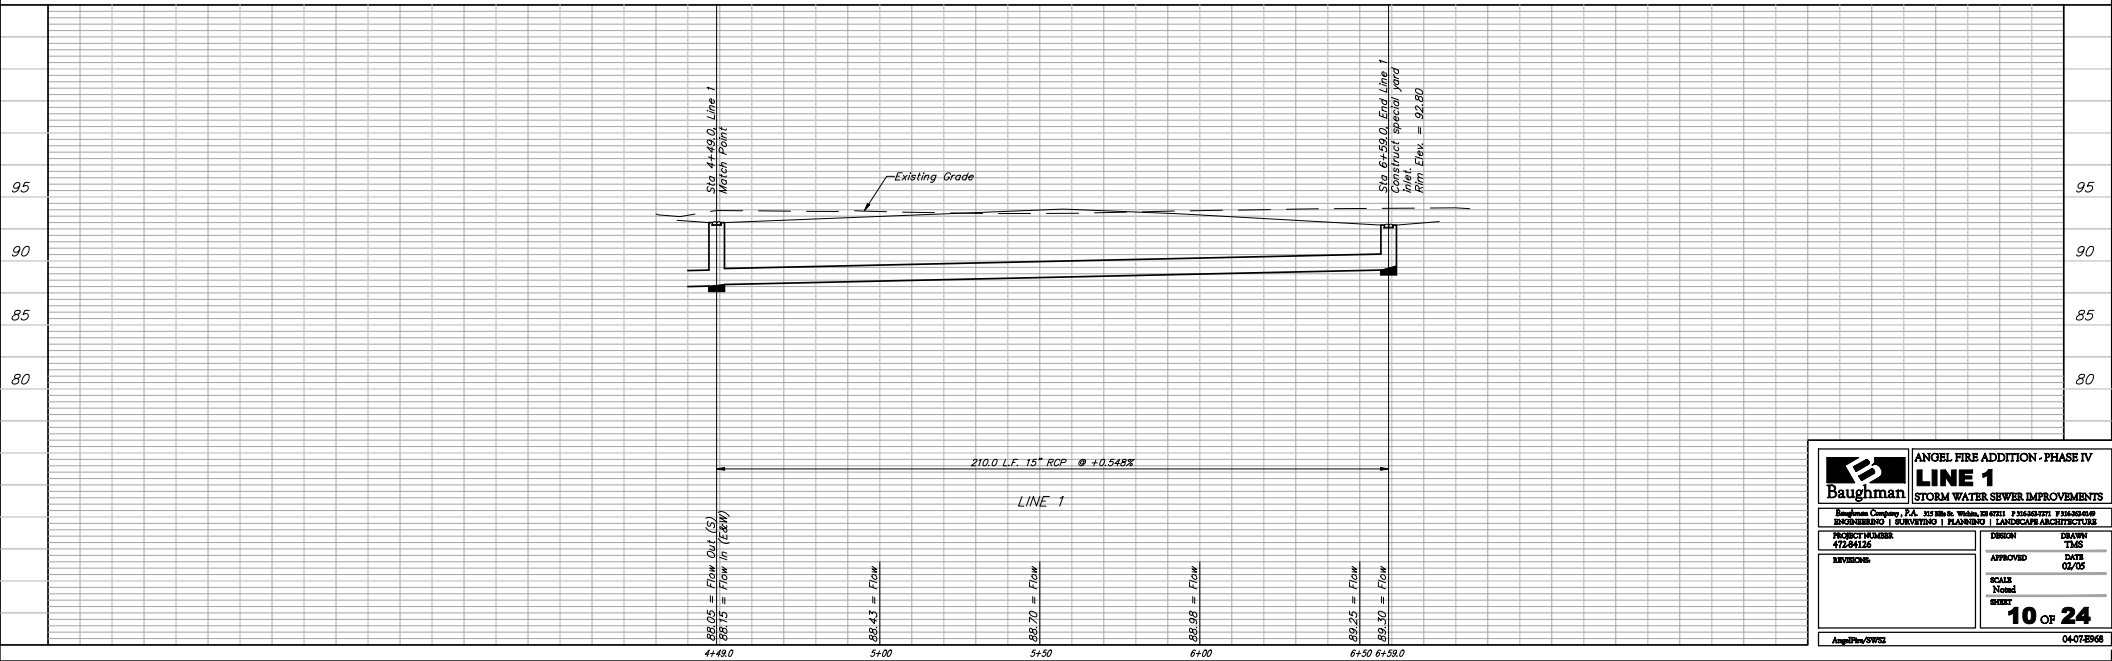
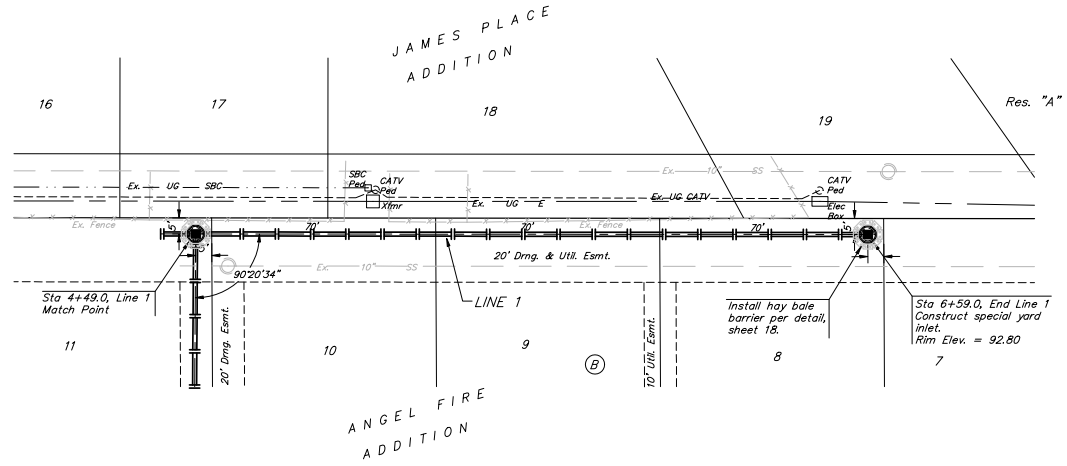


BENCHMARKS:

BM #1: C.O.W. Disc top of Curb adjacent to FH between Lot's 10 & 11, Block C.
Elevation = 93.70 City Datum

BM #2: City of Wichita Disc adjacent to FH on NE Corner of Leonine & Angel.
Elevation = 92.29 City Datum

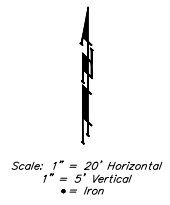

		ANGEL FIRE ADDITION - PHASE IV LINE 1 STORM WATER SEWER IMPROVEMENTS	
		Baughman Company, P.A. SURVEYING PLANNING LANDSCAPE ARCHITECTURE	
PROJECT NUMBER 473-04136	DESIGN TMS	DRAWN TMS	DATE 02/05
REVISIONS	APPROVED	SCALE NONE	SHEET 10 OF 24
Ang@baughman.com		04-07-2008	