




50.00'  
 EXC = 31.1  
 LF = 19.8  
 CF = 2.0

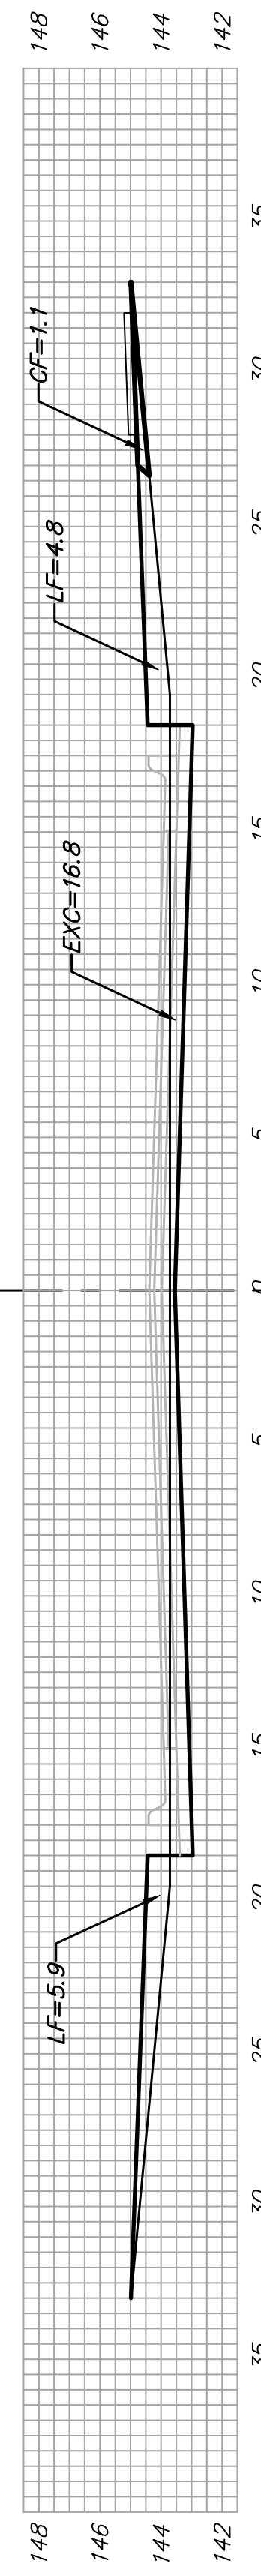


50.00'  
 EXC = 31.1  
 LF = 19.8  
 CF = 2.0

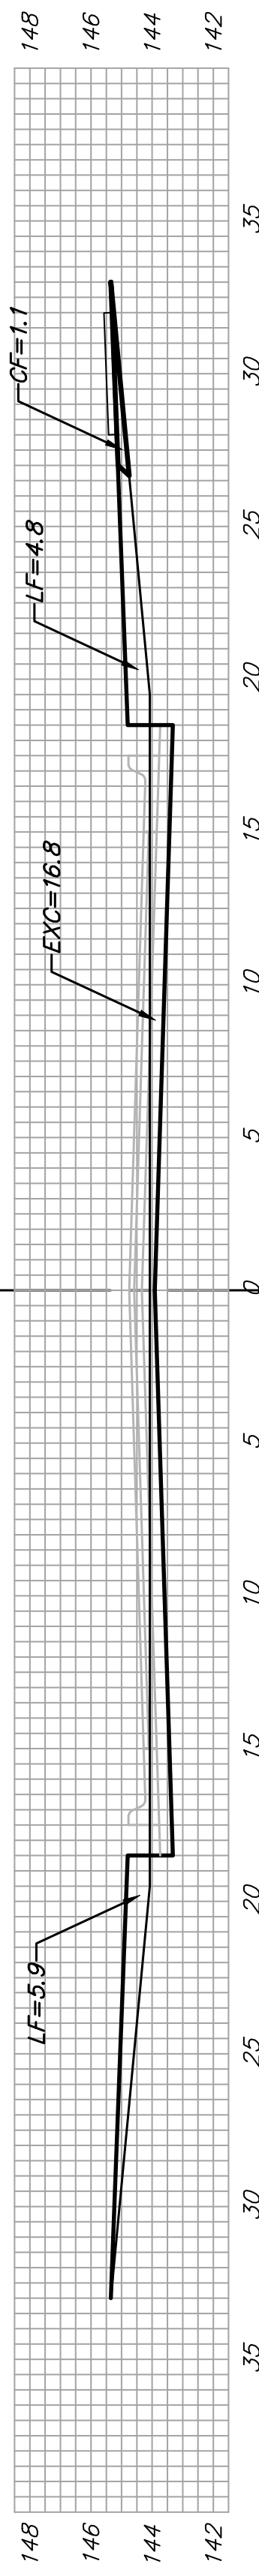


50.00'  
 EXC = 31.1  
 LF = 19.8  
 CF = 2.0

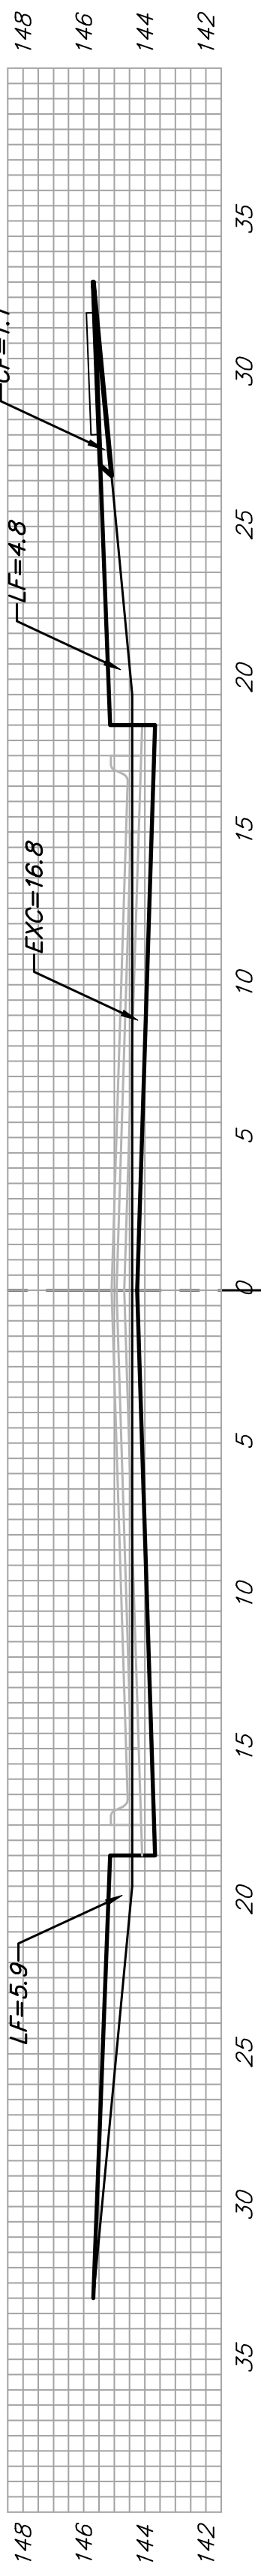


50.00'  
 EXC = 31.1  
 LF = 19.8  
 CF = 2.0

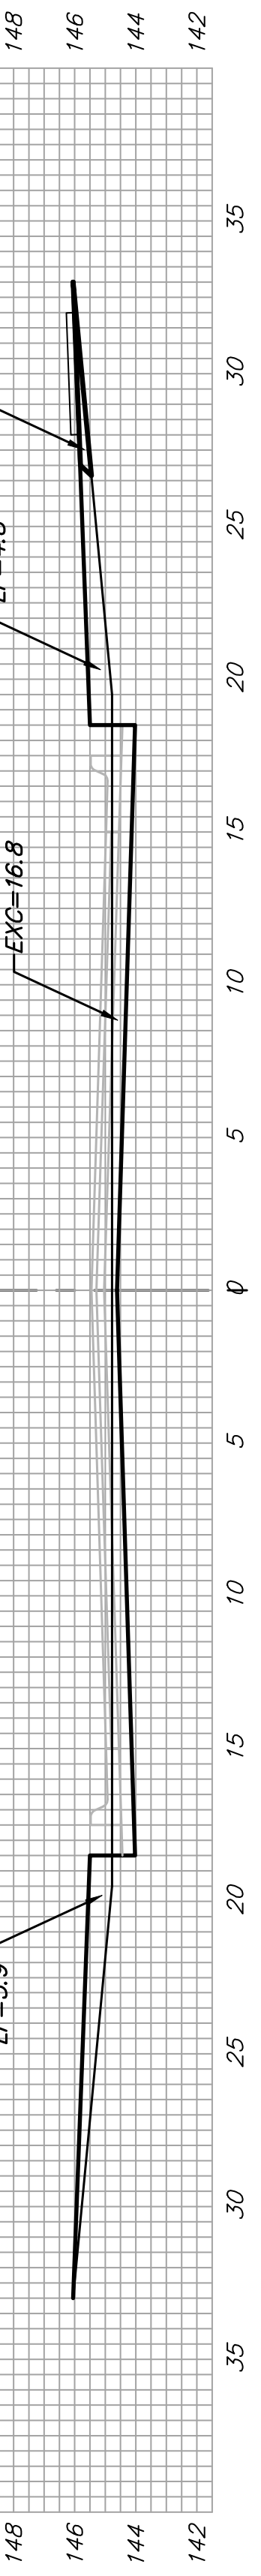


16.30'  
 EXC = 10.1  
 LF = 6.5  
 CF = 0.7

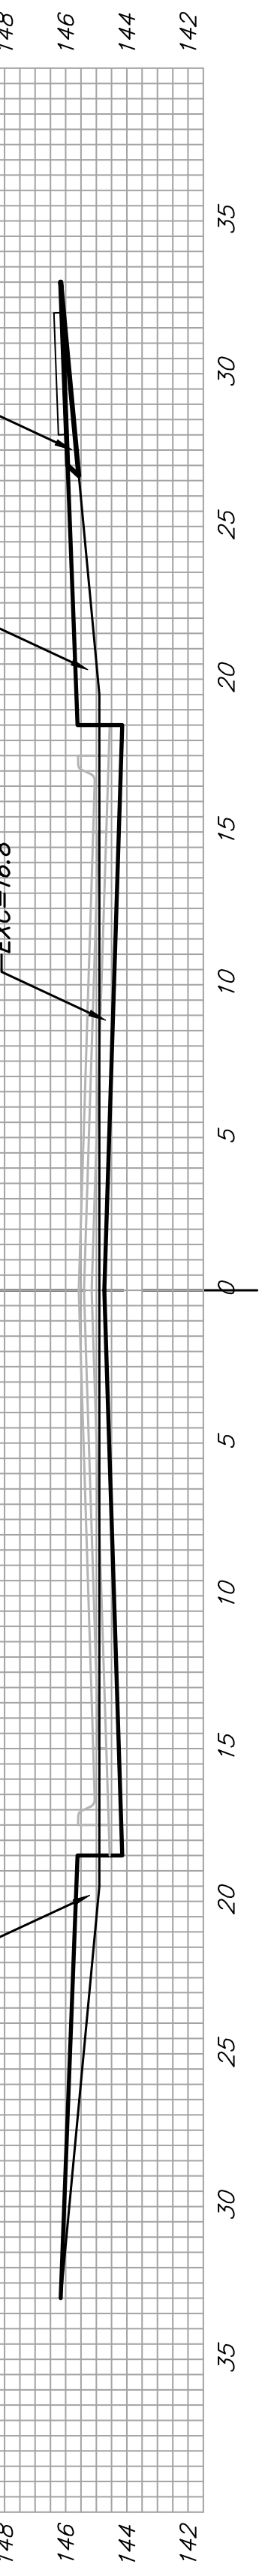

37.00'  
 EXC = 29.5  
 LF = 11.4  
 CF = 0.8

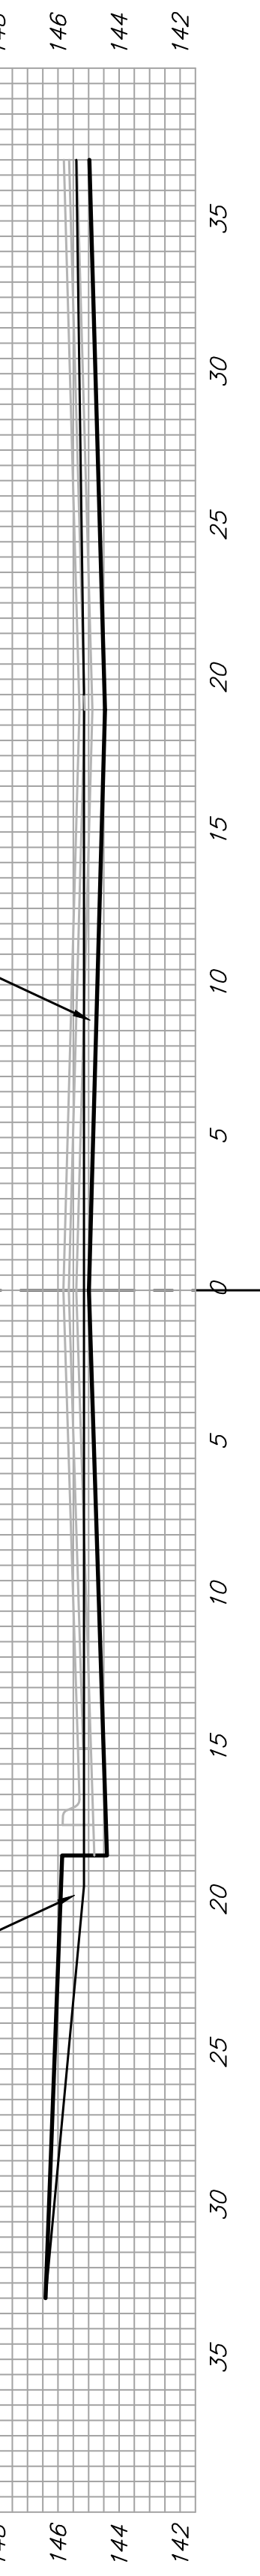


37.00'  
 EXC = 29.5  
 LF = 11.4  
 CF = 0.8

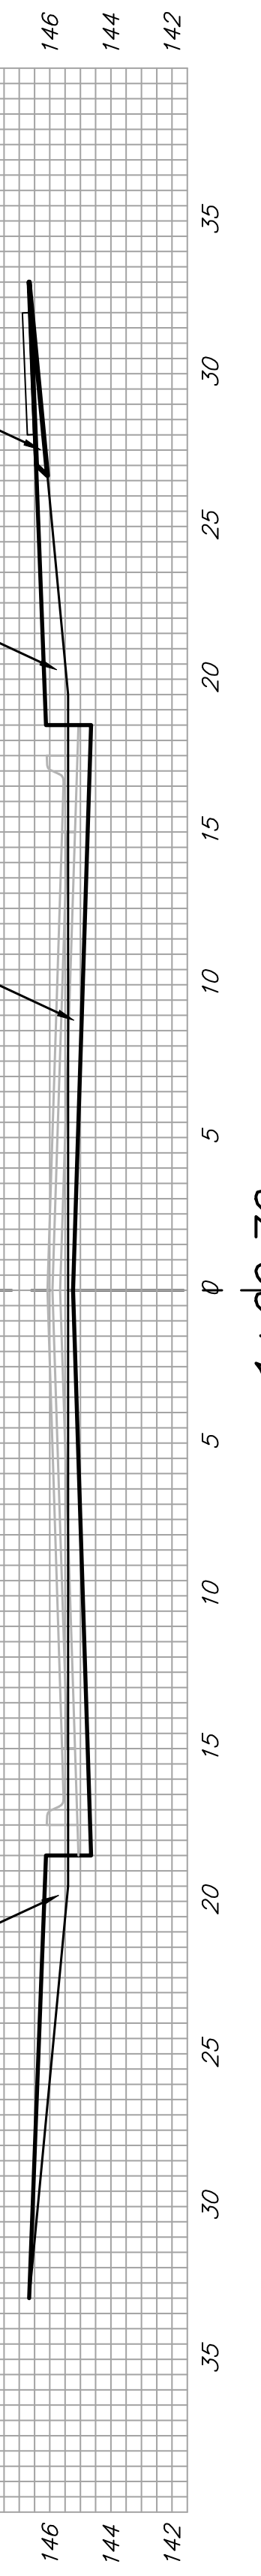


9.70'  
 EXC = 6.0  
 LF = 3.8  
 CF = 0.4



50.00'  
 EXC = 31.1  
 LF = 19.8  
 CF = 2.0

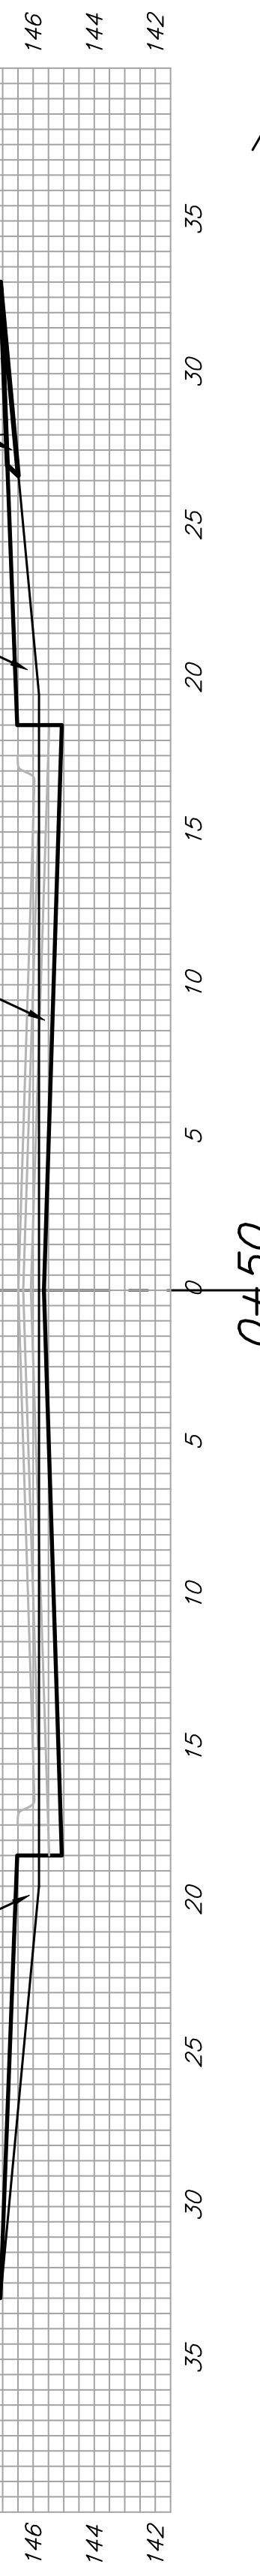

27.53'  
 EXC = 17.1  
 LF = 10.9  
 CF = 1.1

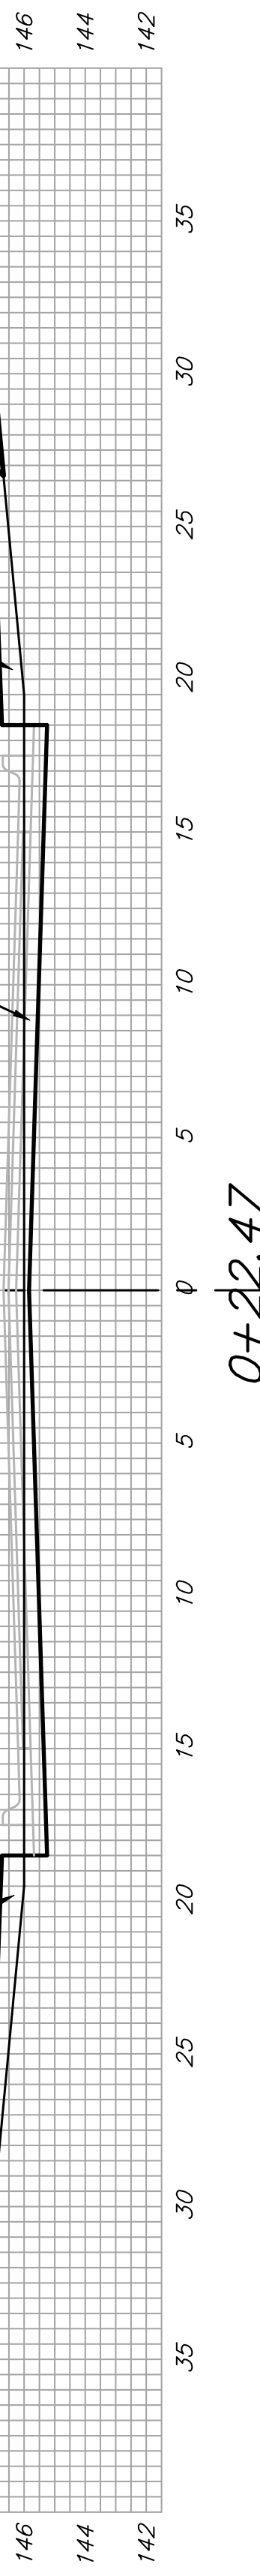

0+22.47  
 FIELDCREST ST.

Sheet Totals:  
 Excavation = 247.7 C.Y.  
 Loose Fill = 143.0 C.Y.  
 Compacted Fill = 13.8 C.Y.



Baughman Company, P.A. 315 Ellis St. Wichita, KS 67211 P 316-262-0149 F 316-262-0149  
 ENGINEERING | SURVEYING | PLANNING | LANDSCAPE ARCHITECTURE  
 PROJECT NUMBER 472-84097 SHEET  
 SouthernRidge2nd/XS1 20 OF 29 04-08-E046