



50.00'  
 EXC = 31.1  
 LF = 13.1  
 CF = 1.3

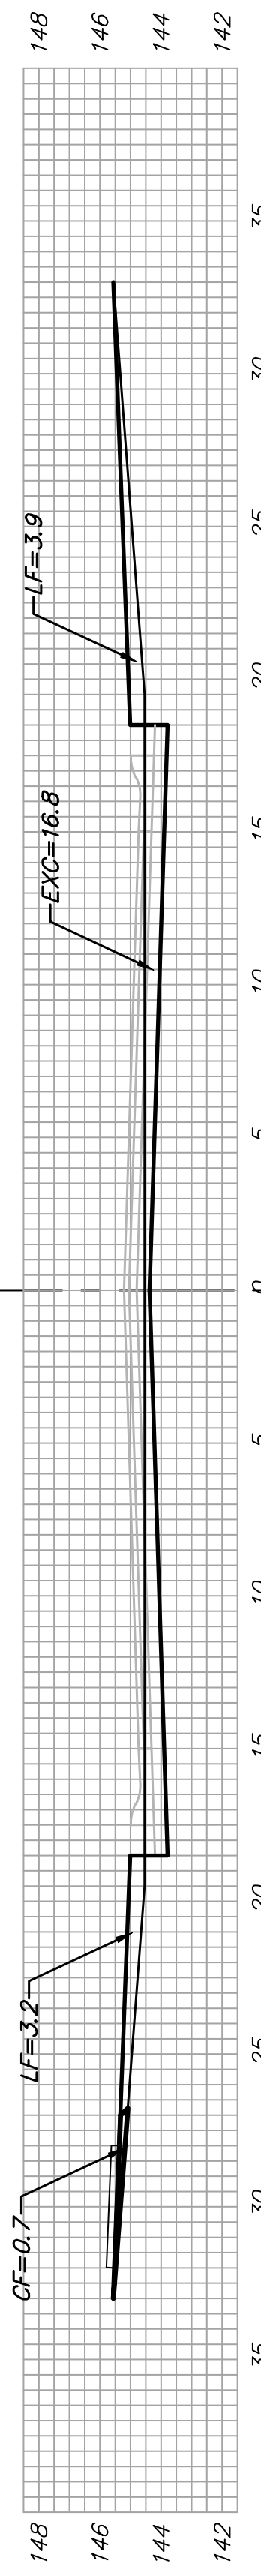


3+50

50.00'  
 EXC = 31.1  
 LF = 13.1  
 CF = 1.3

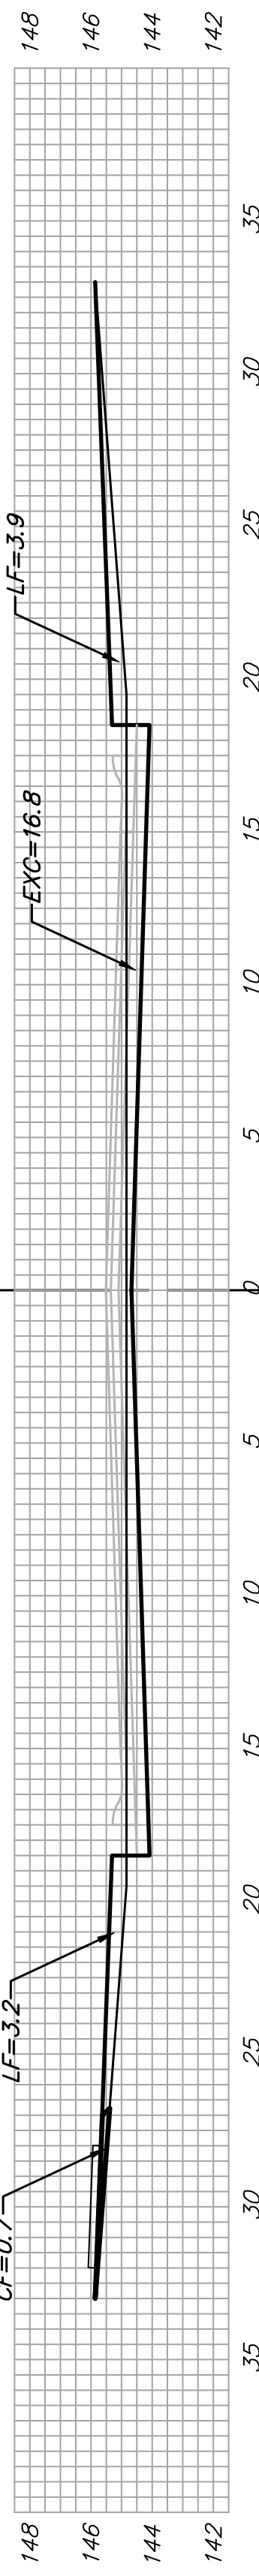


3+00

10.15'  
 EXC = 6.3  
 LF = 2.7  
 CF = 0.3

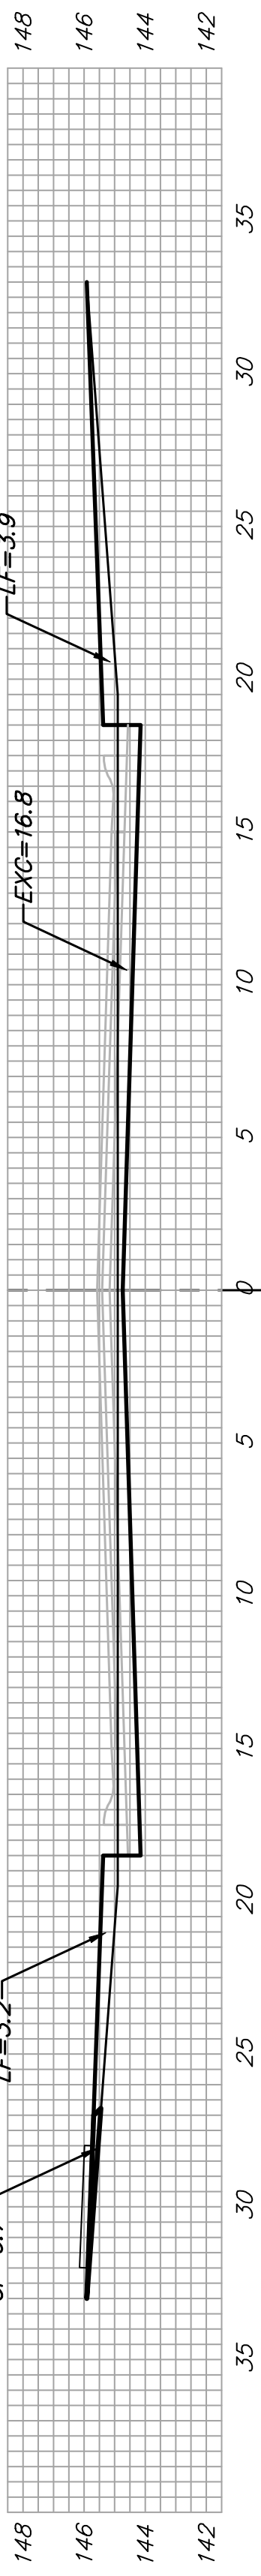


2+89.85

25.08'  
 EXC = 27.0  
 LF = 4.8  
 CF = 0.7

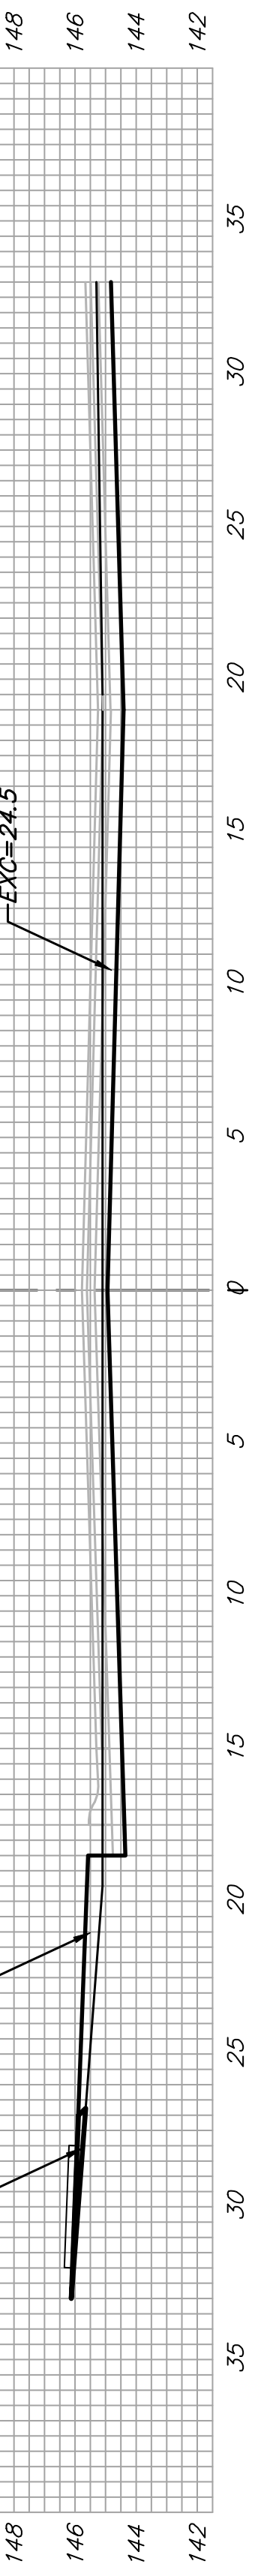


3+04.77

25.07'  
 EXC = 27.0  
 LF = 4.8  
 CF = 0.7

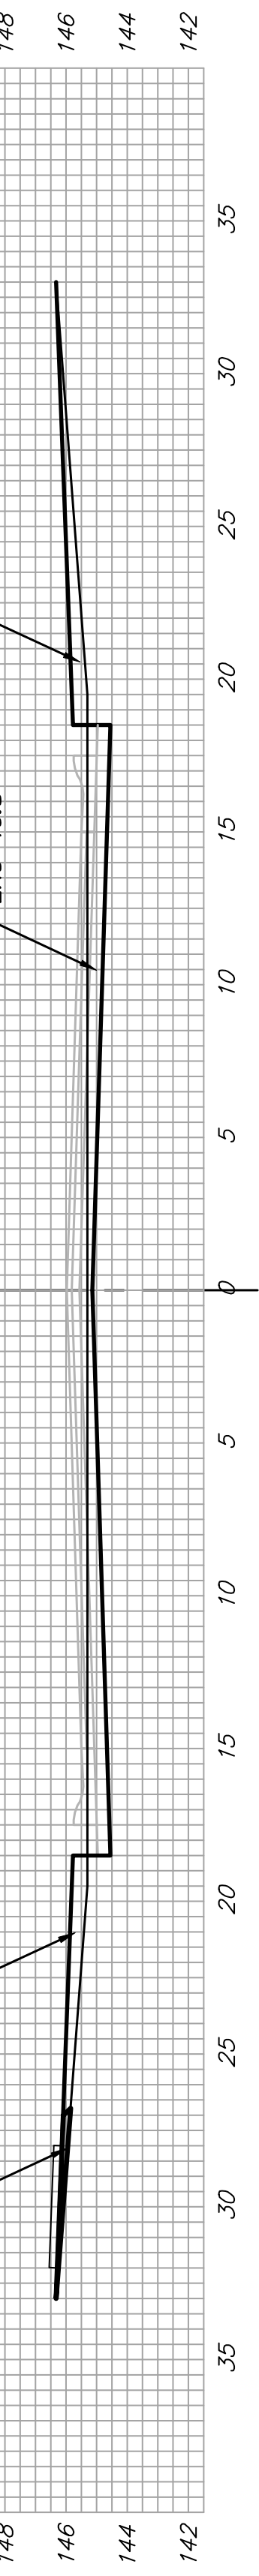


2+39.70

39.70'  
 EXC = 24.7  
 LF = 10.4  
 CF = 1.0

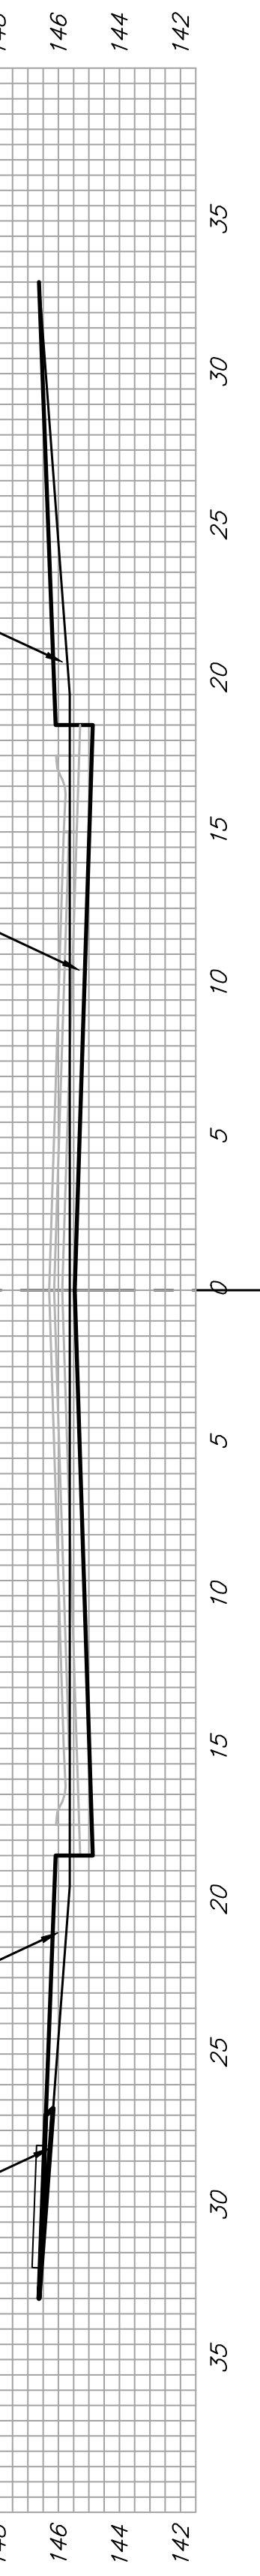


2+00

50.00'  
 EXC = 31.1  
 LF = 13.1  
 CF = 1.3

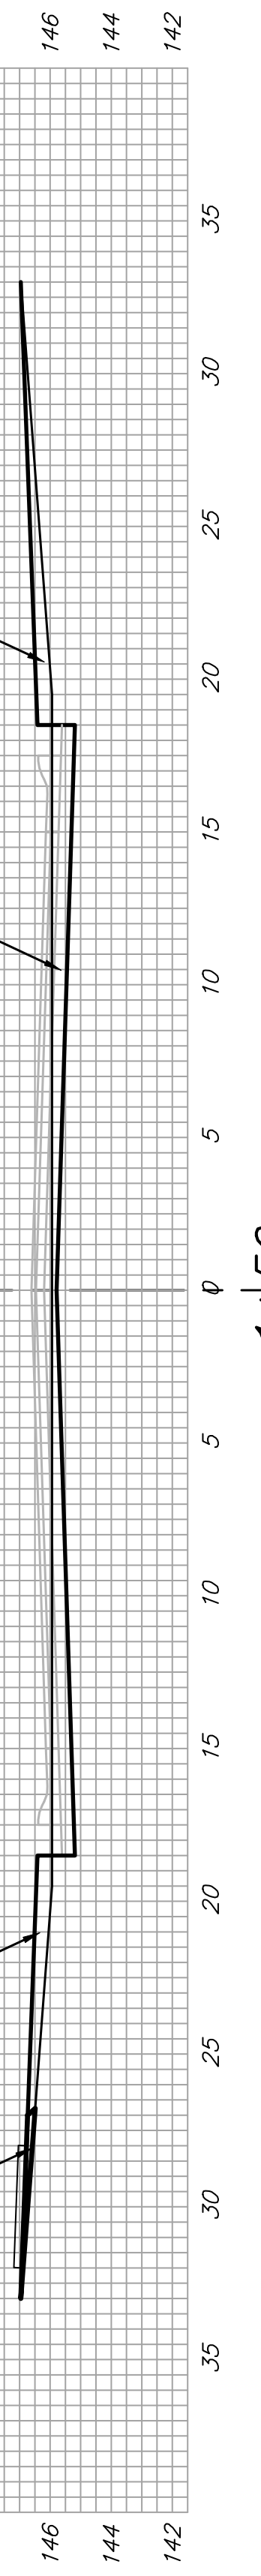


1+50

50.00'  
 EXC = 31.1  
 LF = 13.1  
 CF = 1.3

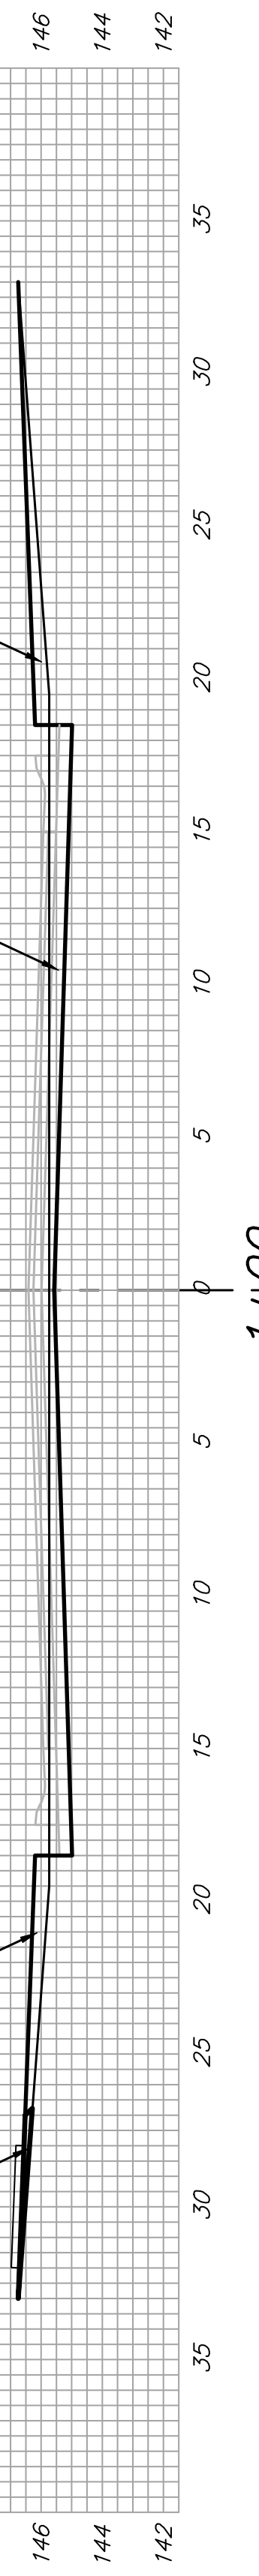


1+00

50.00'  
 EXC = 31.1  
 LF = 13.1  
 CF = 1.3

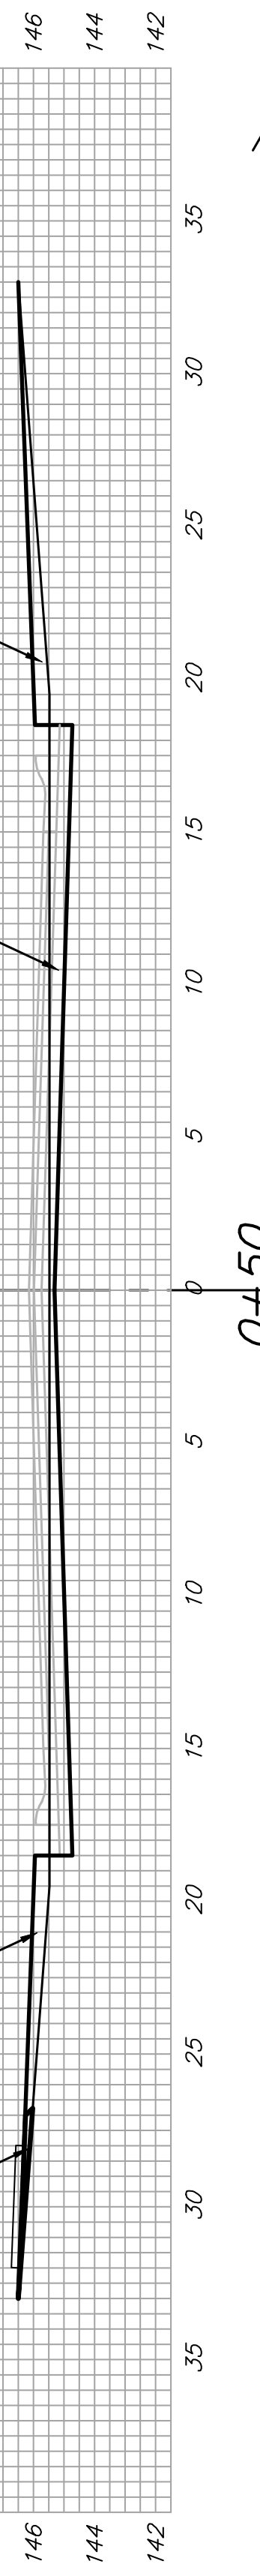

0+50

13.00'  
 EXC = 8.1  
 LF = 3.4  
 CF = 0.3

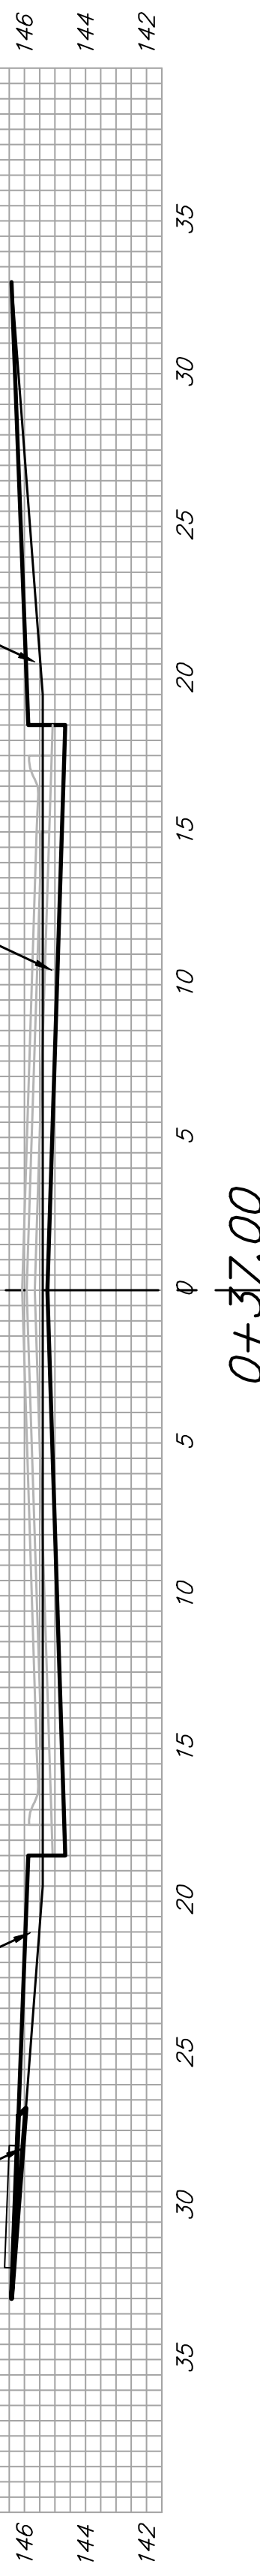

0+37.00

LARK  
 ☺

Sheet Totals:  
 Excavation = 248.6 C.Y.  
 Loose Fill = 91.6 C.Y.  
 Compacted Fill = 9.5 C.Y.

