




Bickel & 8th

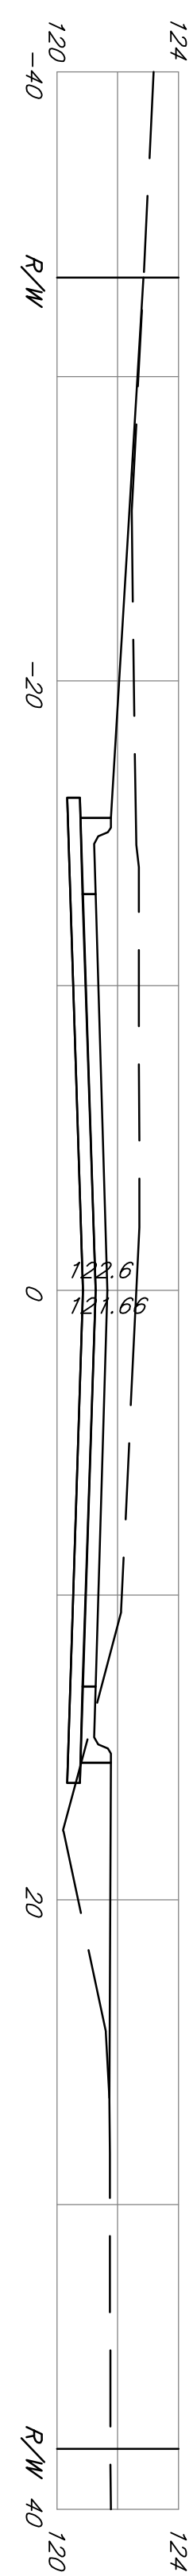


8+50

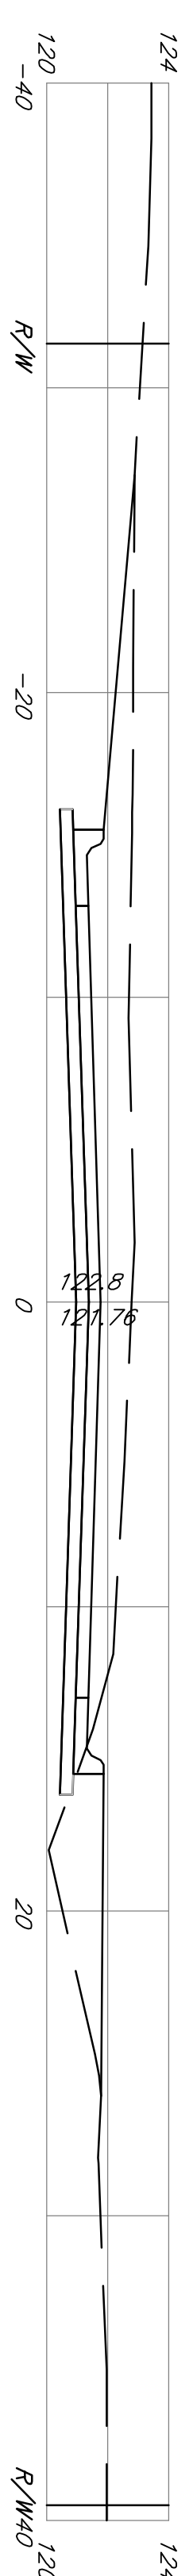


8+00

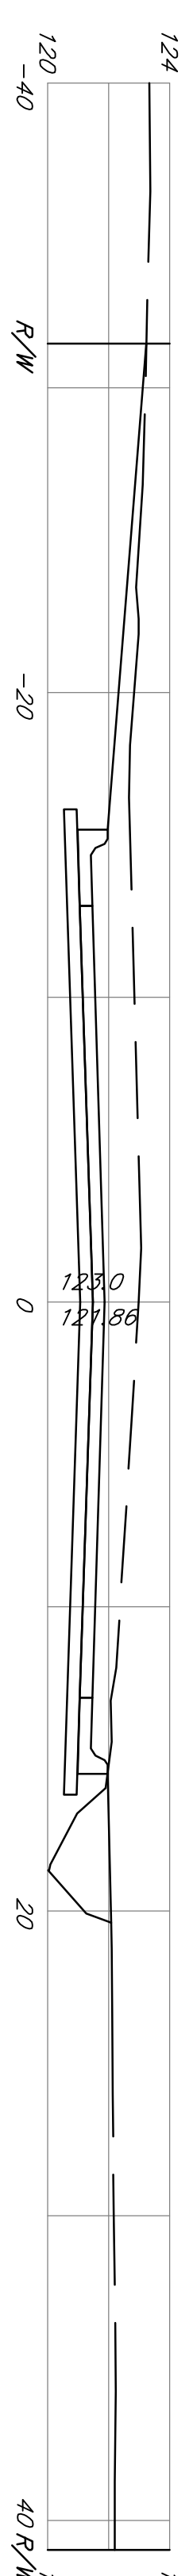


7+50

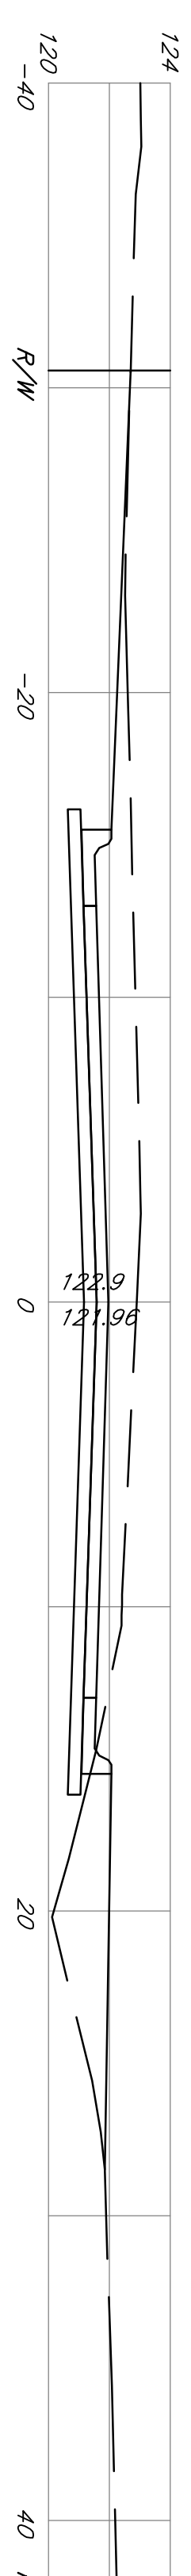


7+00

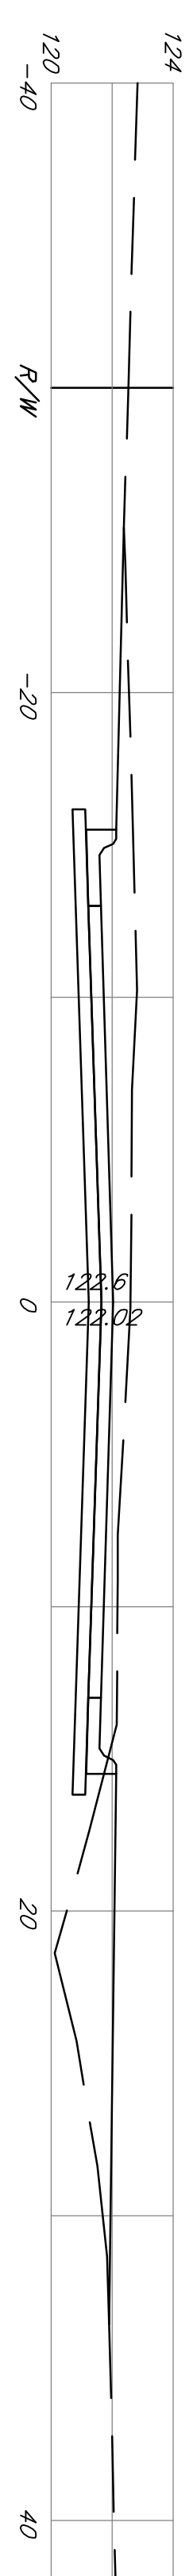


6+67.94

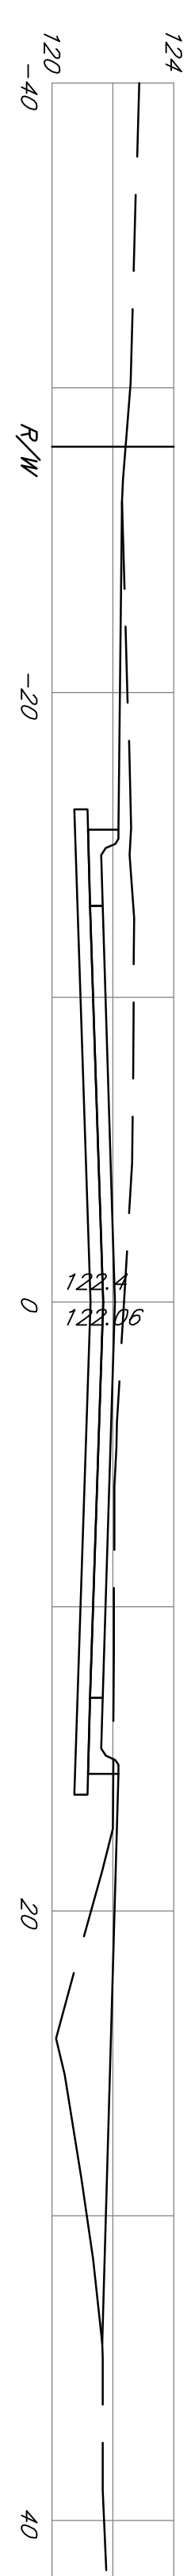


6+50

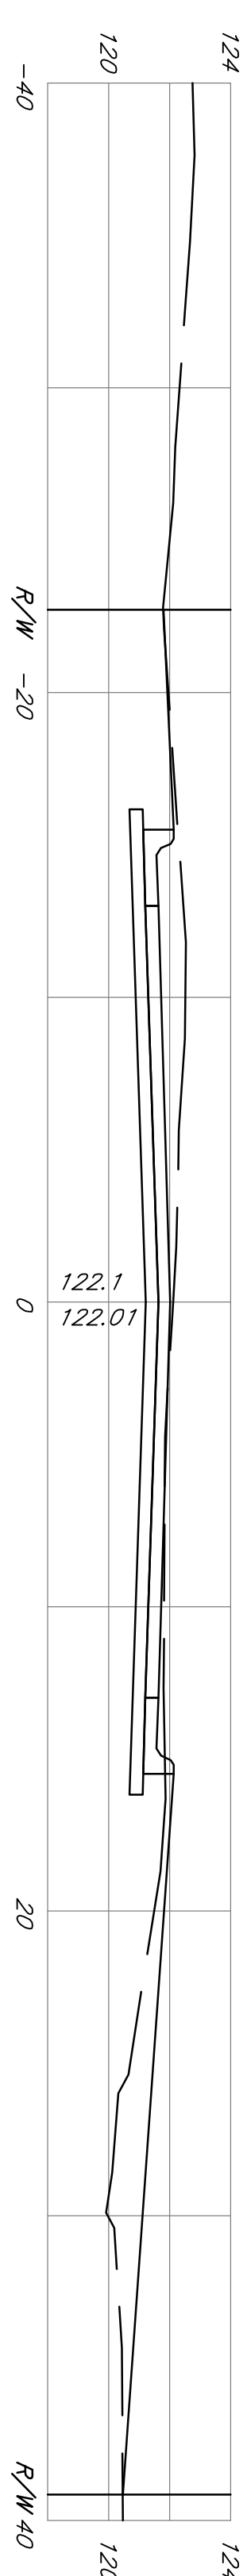


6+25

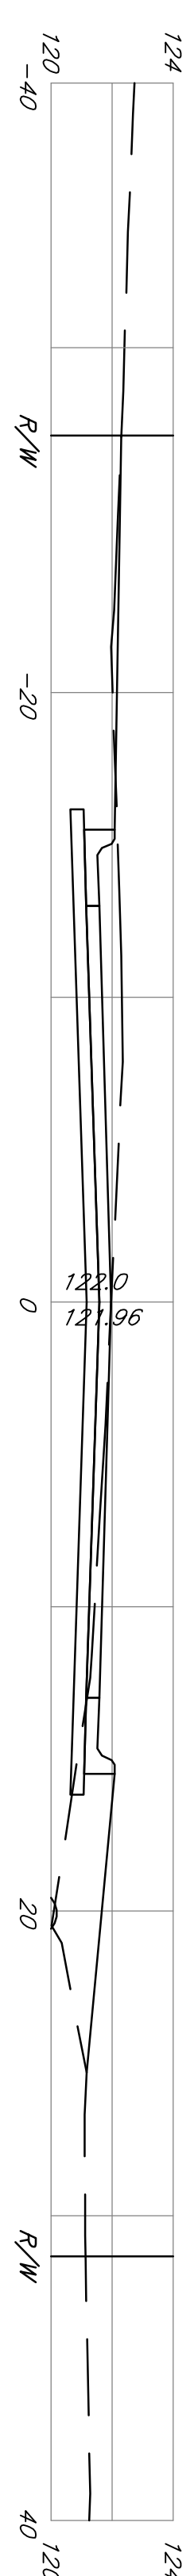


6+00

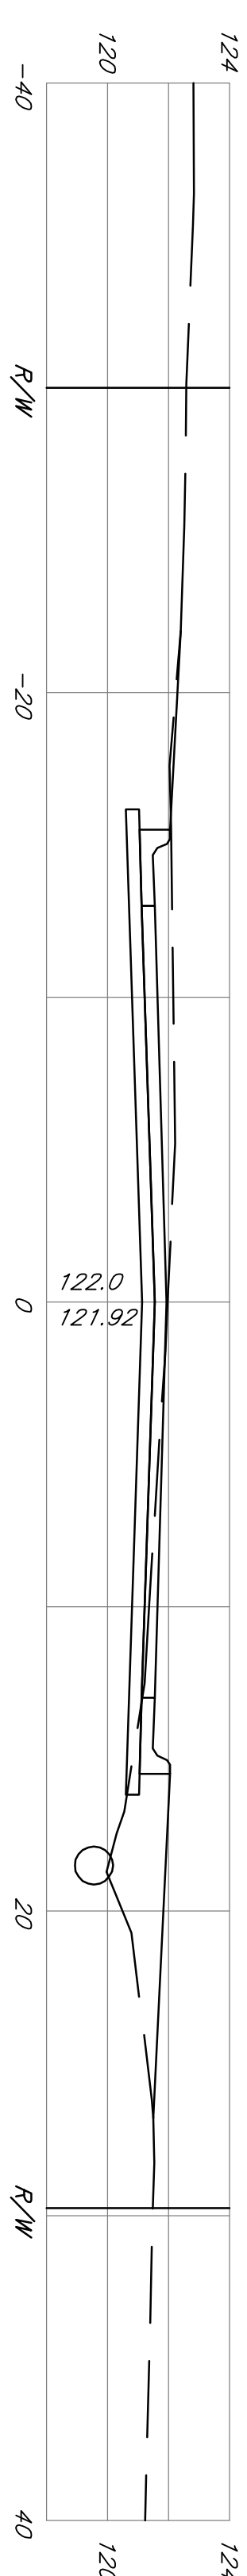

5+82.23

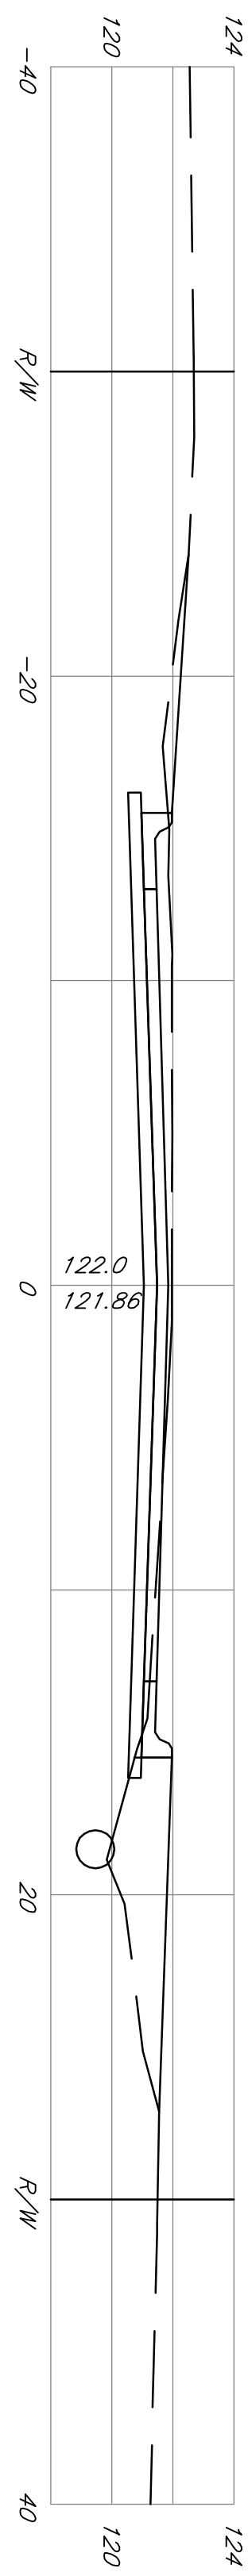

5+50

Bickel, 8th and Gow Cross Sections Wichita, KS			
PROJECT NUMBER 472 83950 OCA 765867			
 <small>516 S. Market, Wichita, KS 67202</small>	KEM NO. 04151	FILE xsection	DATE 10/04
	DESIGN PB	DRAWN JO	REVISED 11-16-04
			SHEET 12 OF 14
			<small>316/264-0242</small>