

**WATER MAIN PLANS**  
**CENTRAL AVENUE**  
 WEST OF 135th TO 119th ST. WEST


**MAINS 5 AND 6**  
SHEET TITLE  
448-  
PROJECT NUMBER

JRA / KKL / DFL  
DESIGNED DRAWN CHECKED


ISSUED  
September 2012

REVISED

SHEET NO.  
**11 of 18**

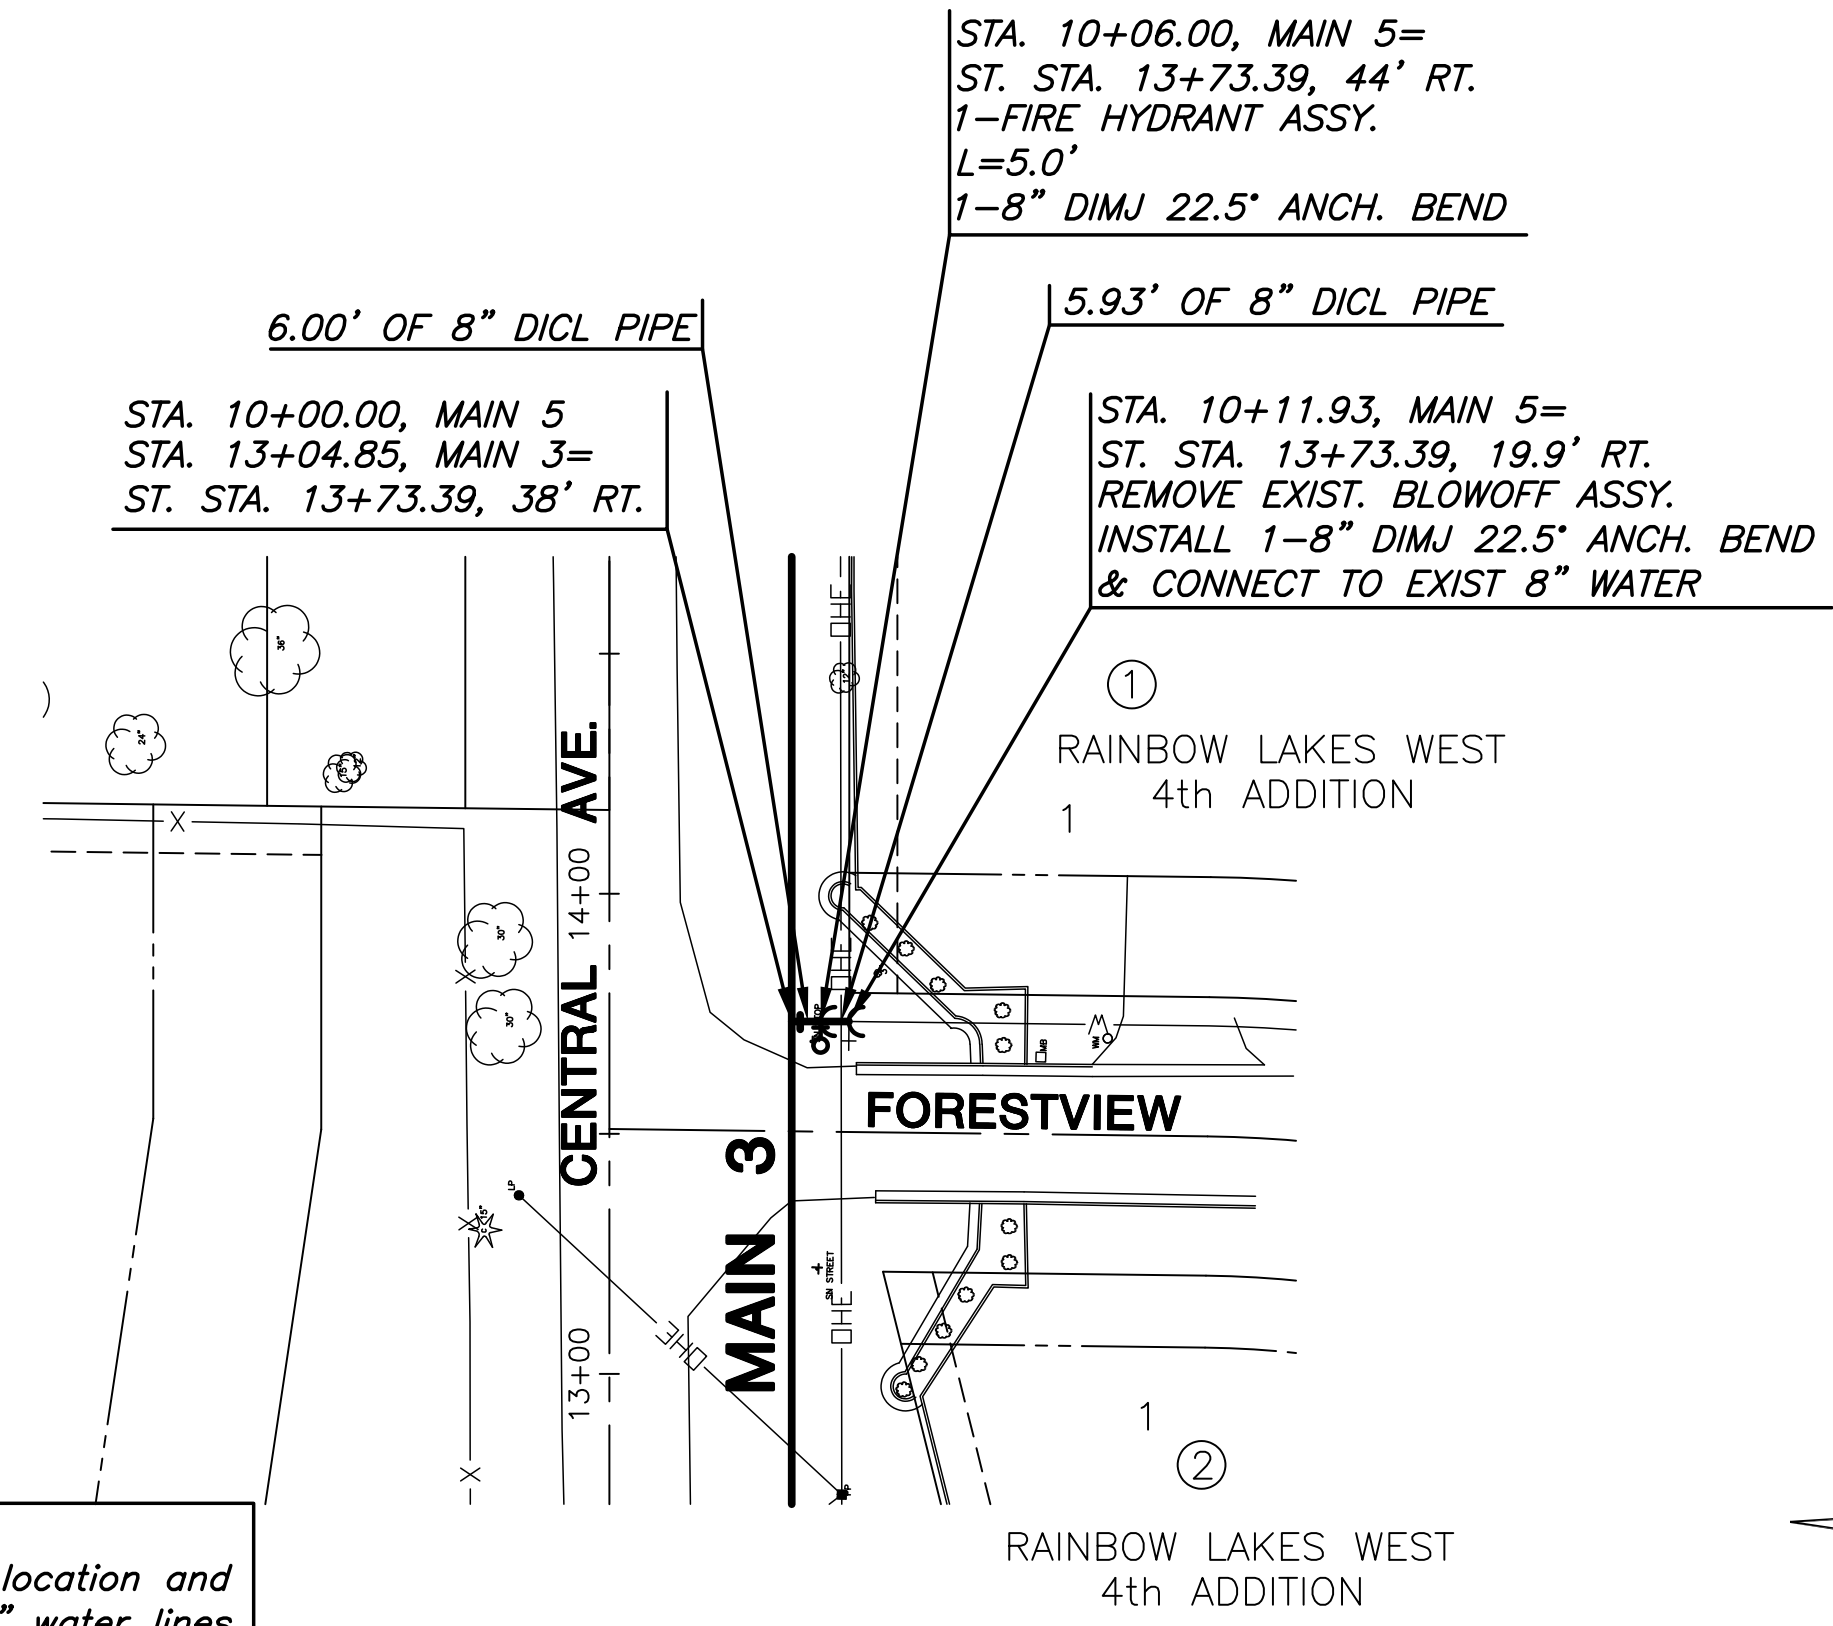

**PLAN MAIN 5**

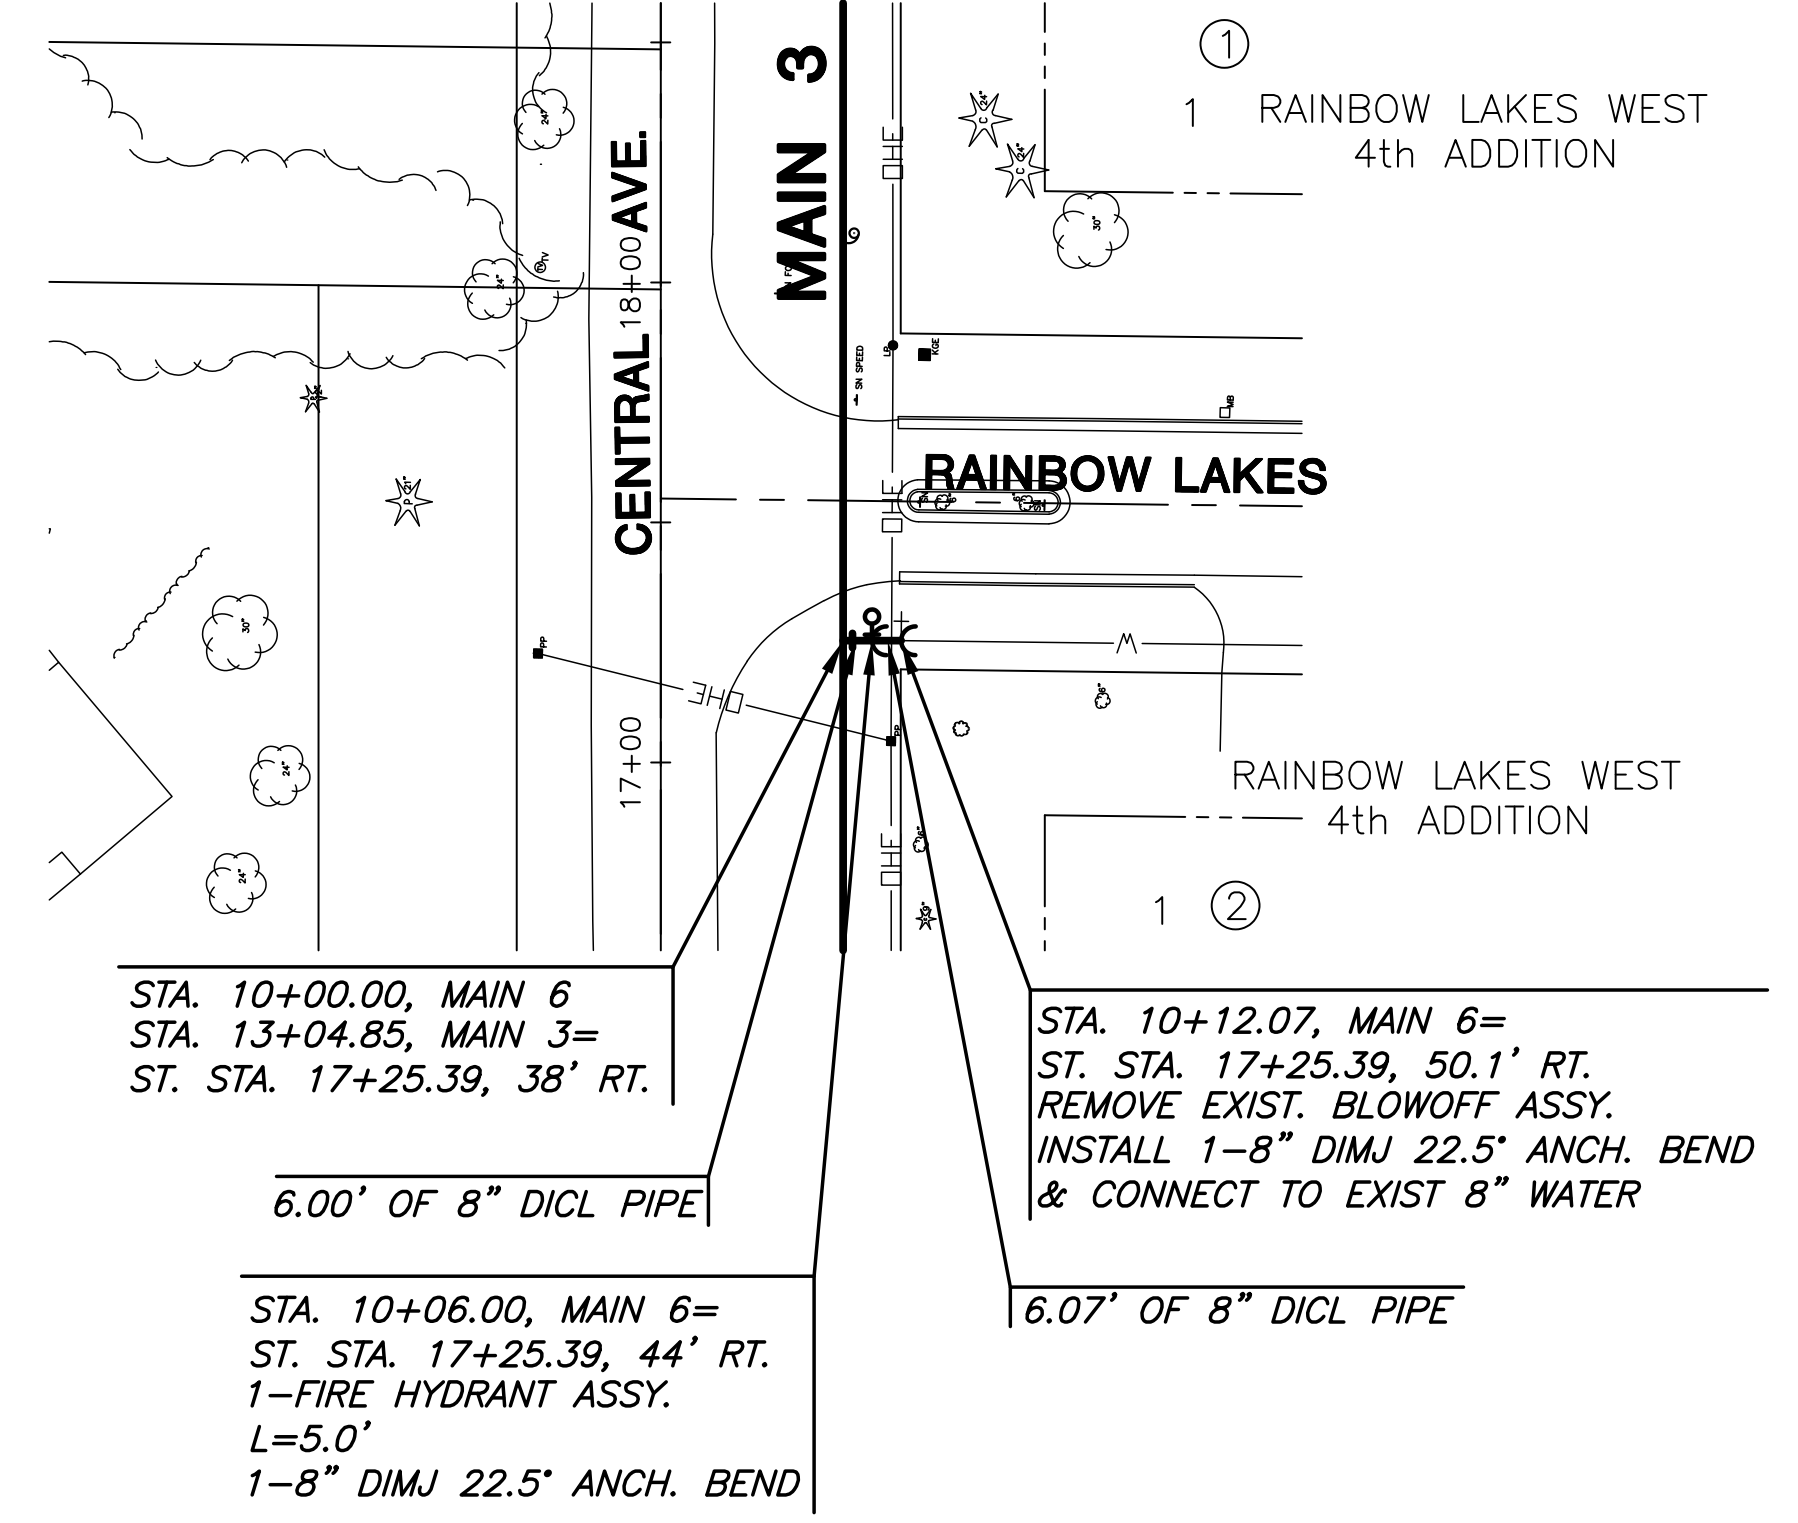

**PLAN MAIN 6**

Note:  
Contractor to verify location and elevation of exist. 8" water lines prior to construction.

