



CAUTION EXISTING SPRINKLER SYSTEM!!!
CONTRACTOR TO VERIFY LOCATION OF EXISTING SPRINKLER SYSTEM PRIOR TO CONSTRUCTION & WORK AROUND/PROTECT AS NEEDED TO INSTALL SANITARY SEWER LINE. ANY DAMAGE DONE DURING CONSTRUCTION WILL BE REPAIR IN-LIKE-KIND AT NO ADDITIONAL COST TO PROJECT.

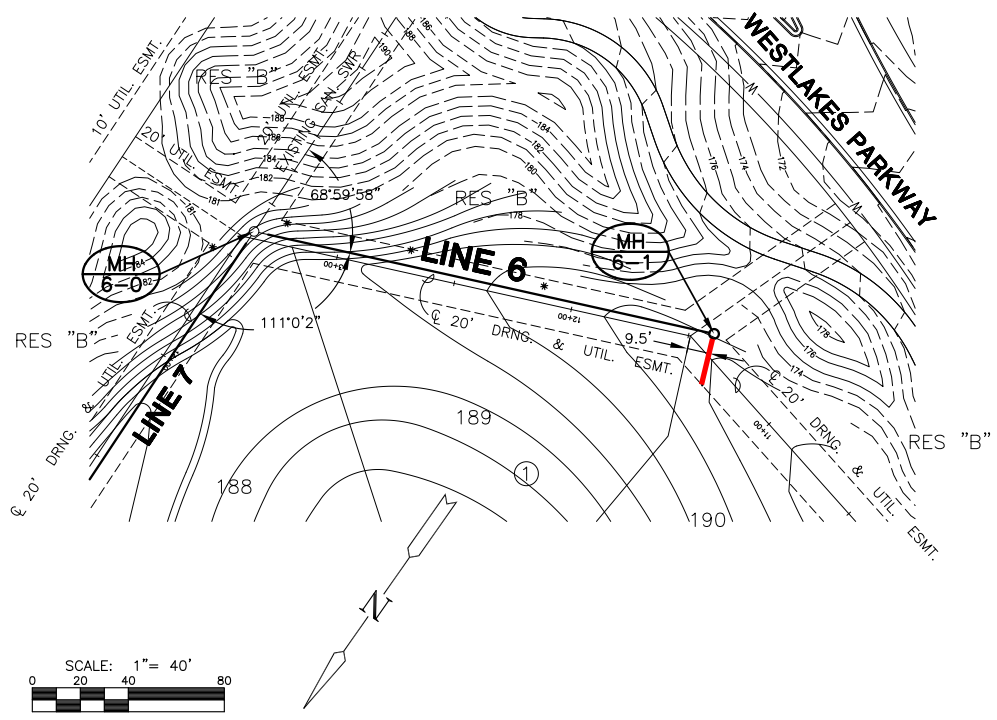

PLAN LINE 6

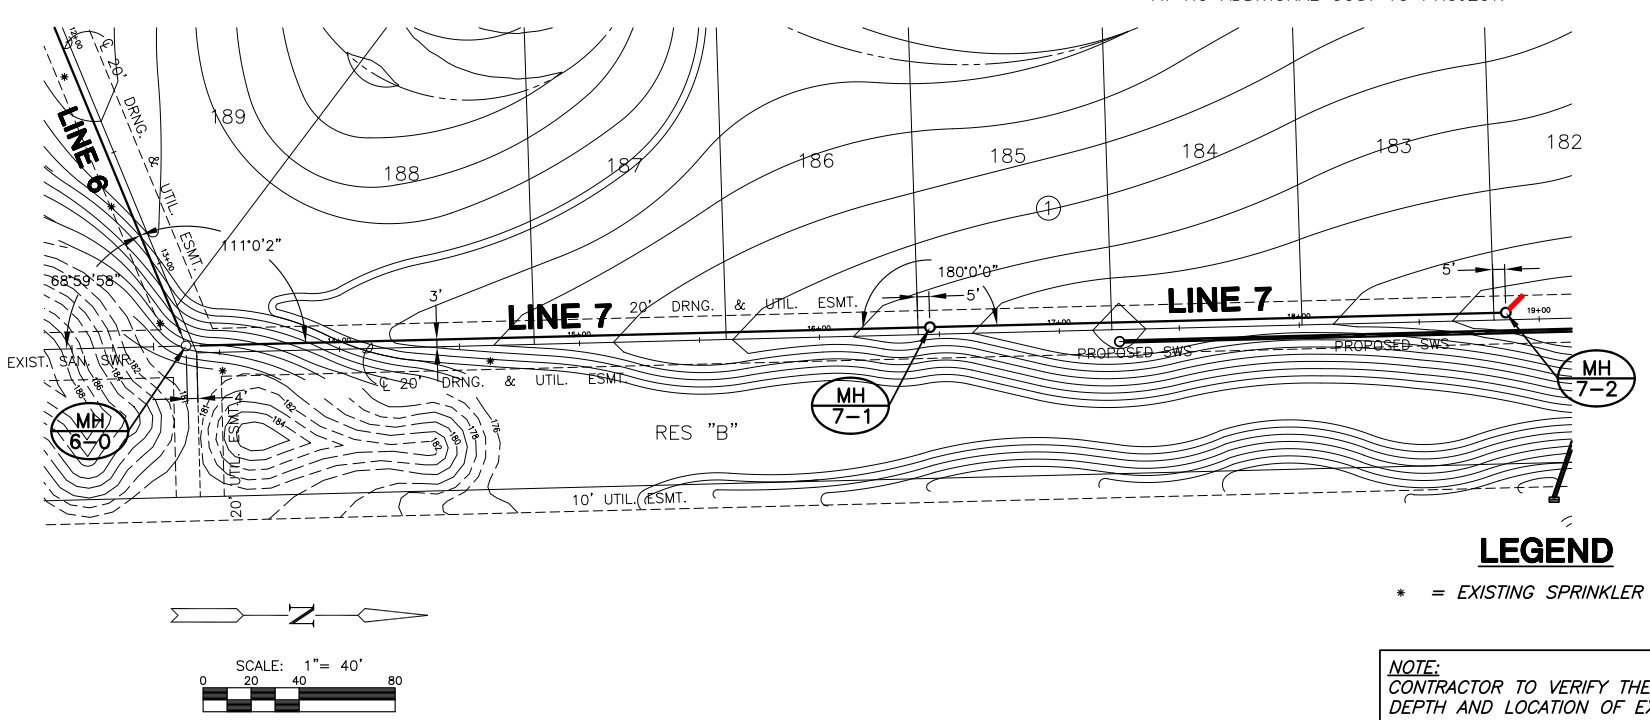


PLAN LINE 7


LEGEND

* = EXISTING SPRINKLER HEAD

NOTE:
CONTRACTOR TO VERIFY THE DEPTH AND LOCATION OF EXISTING UTILITIES PRIOR TO CONSTRUCTION.

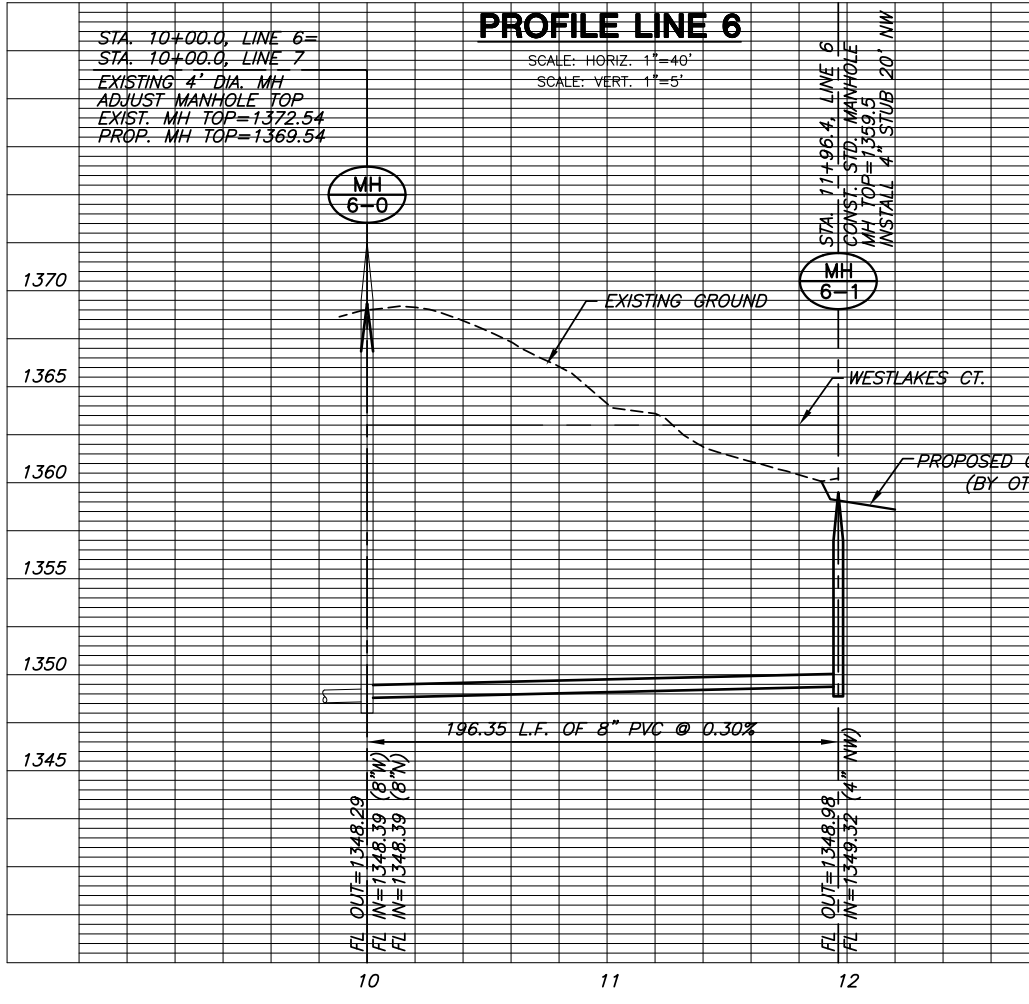

PROFILE LINE 6

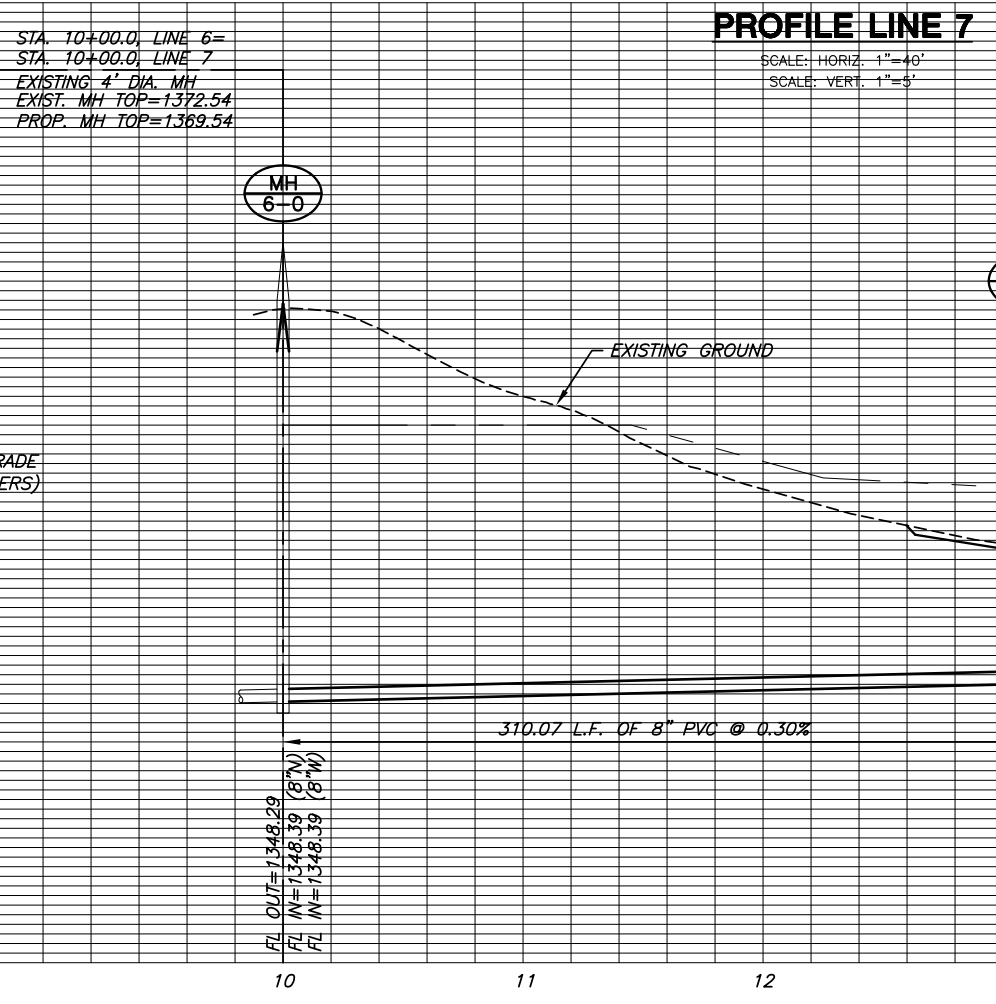

PROFILE LINE 7

**SANITARY SEWER PLANS FOR
FOX RIDGE ADDITION
PHASE 11**

LINES 6 & 7
SHEET TITLE
468-83647
PROJECT NUMBER

DFL / JWC / GJA
DESIGNED DRAWN CHECKED

ISSUED
July 2011

REVISED

SHEET NO.
8 of 15