
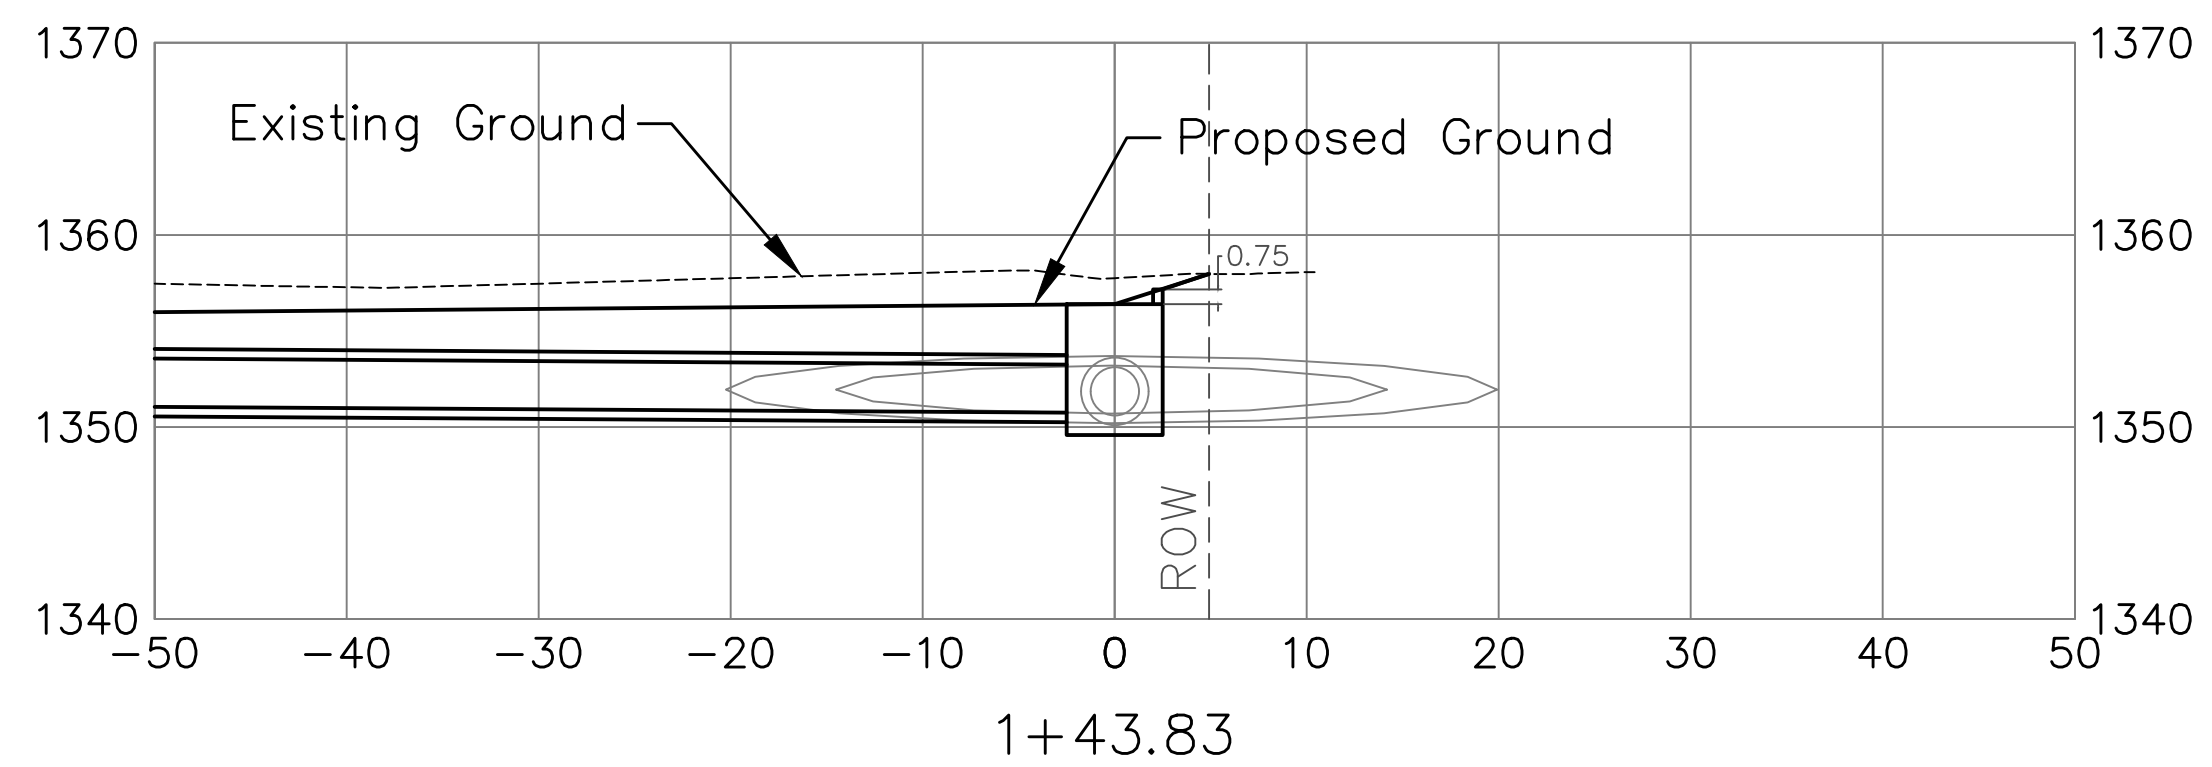
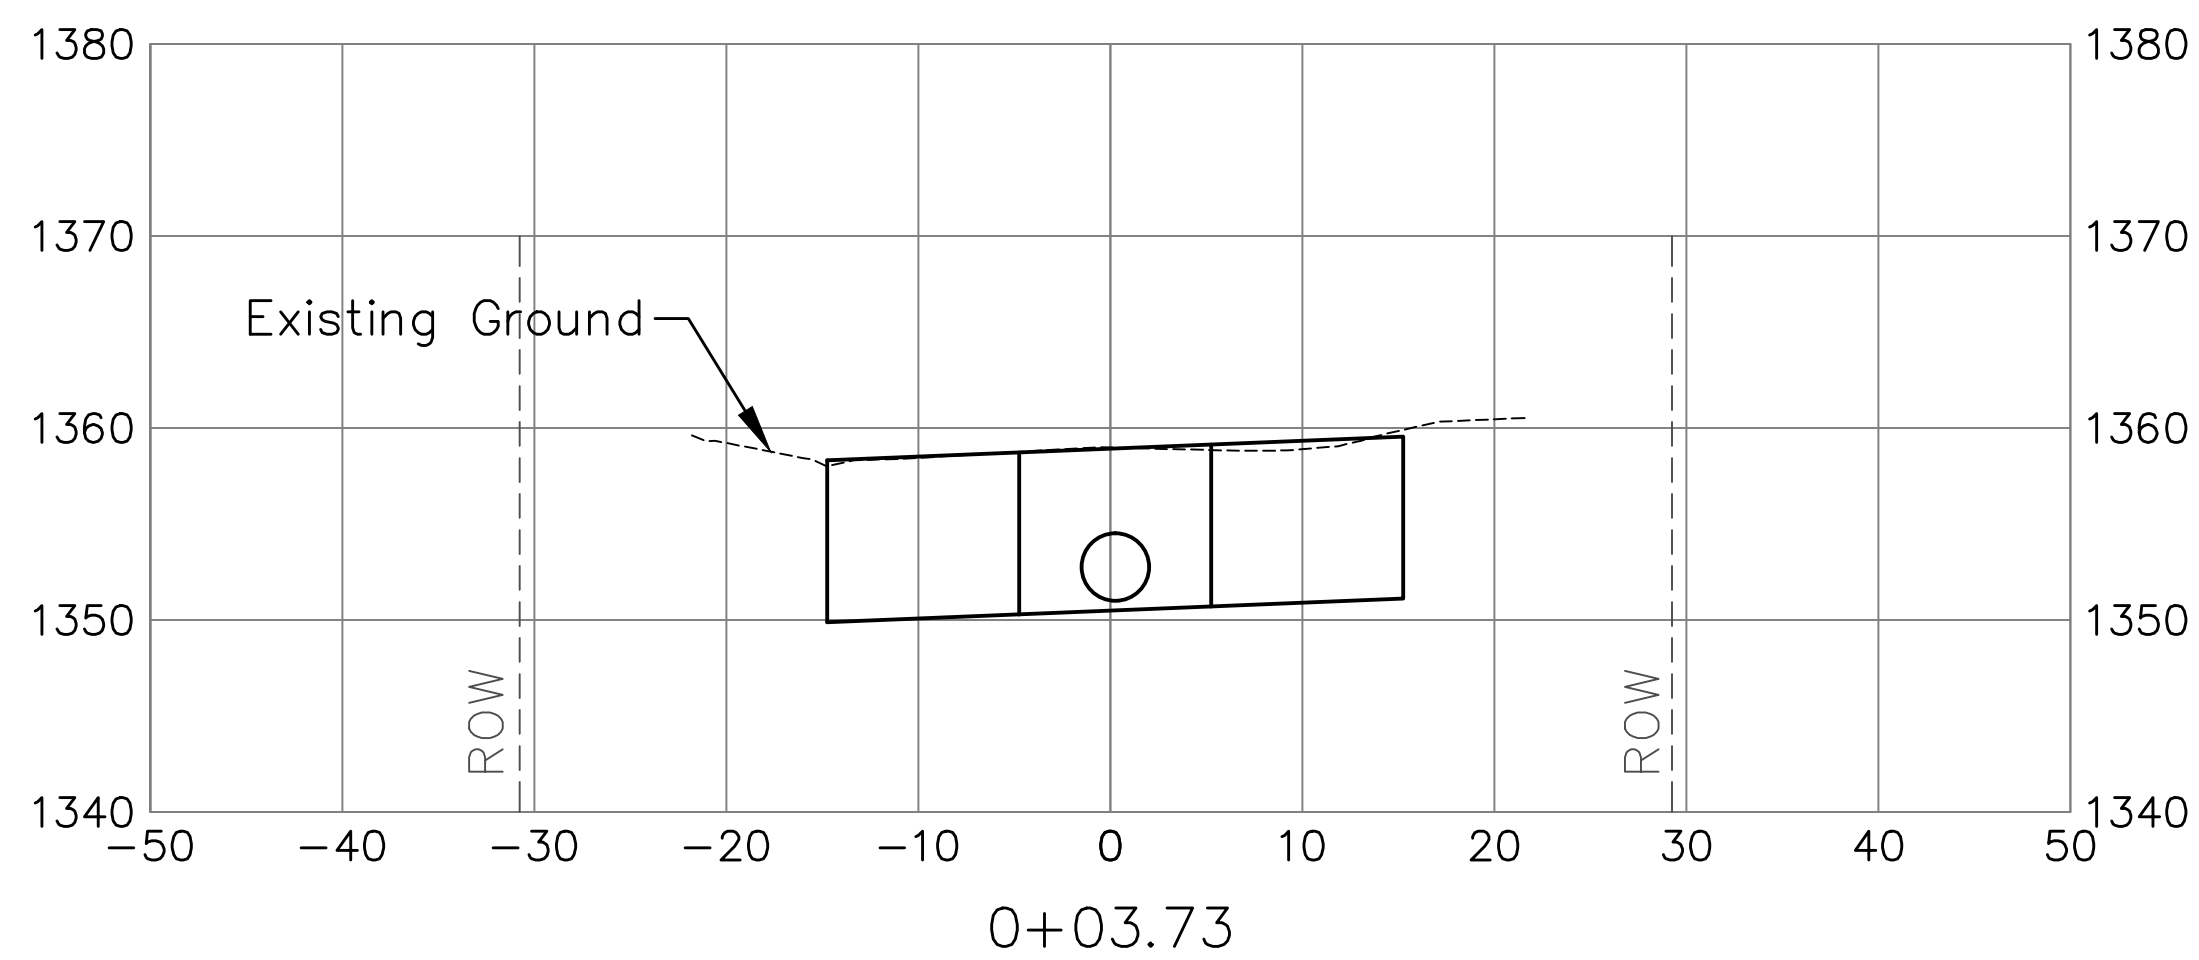
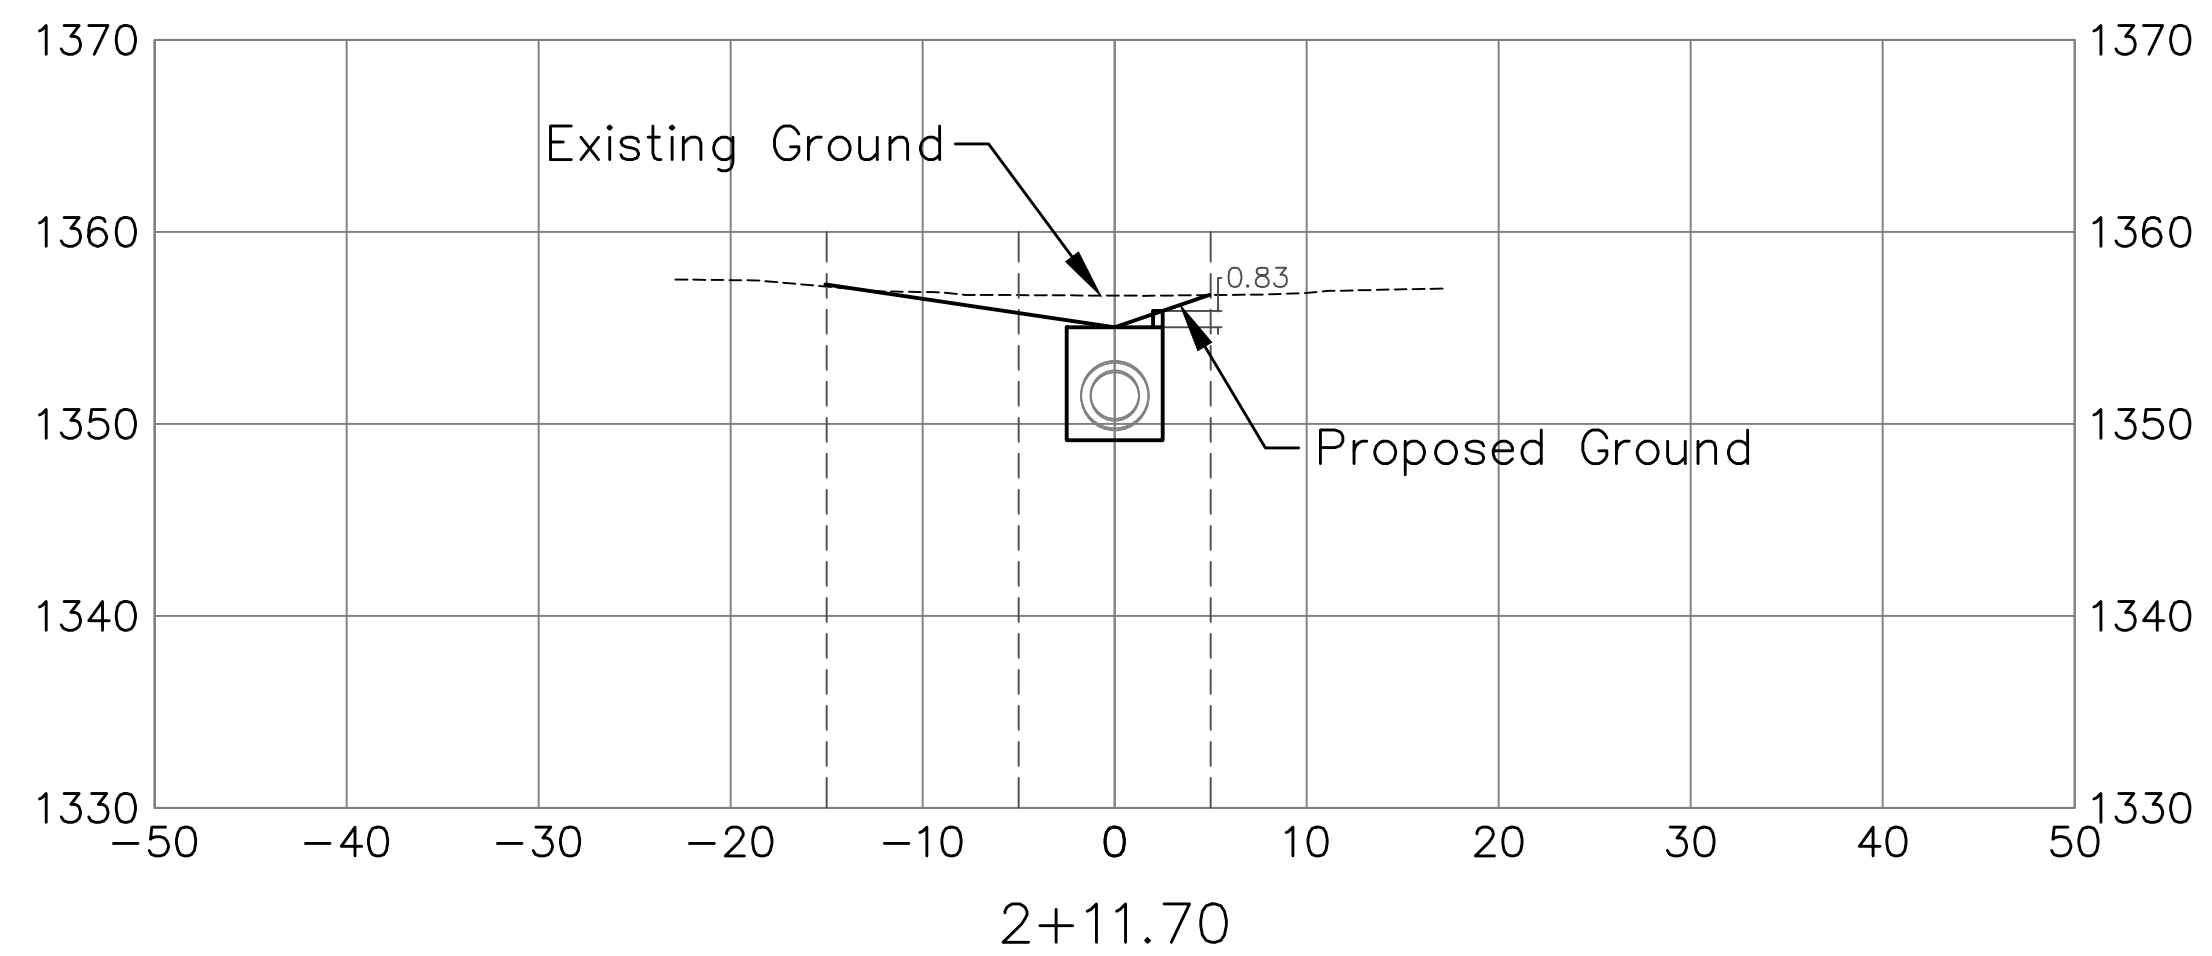
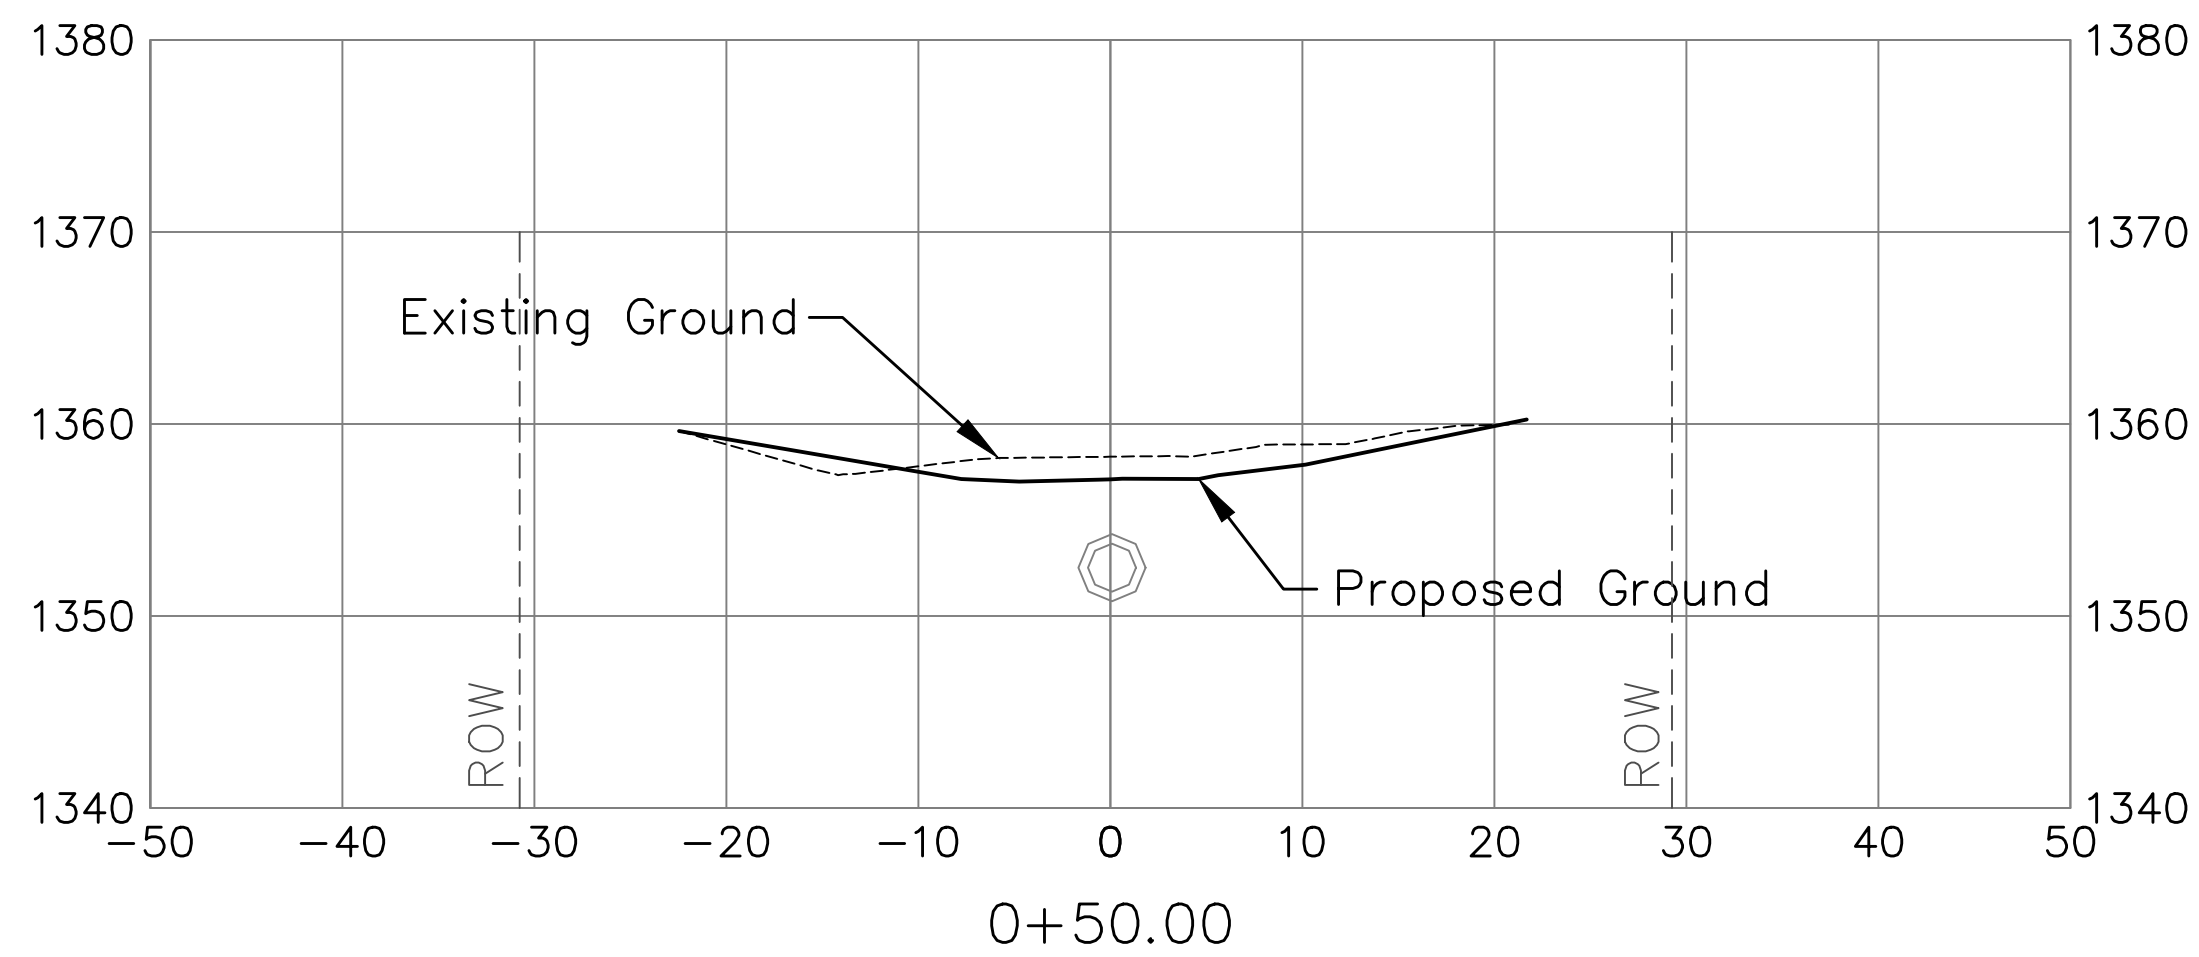
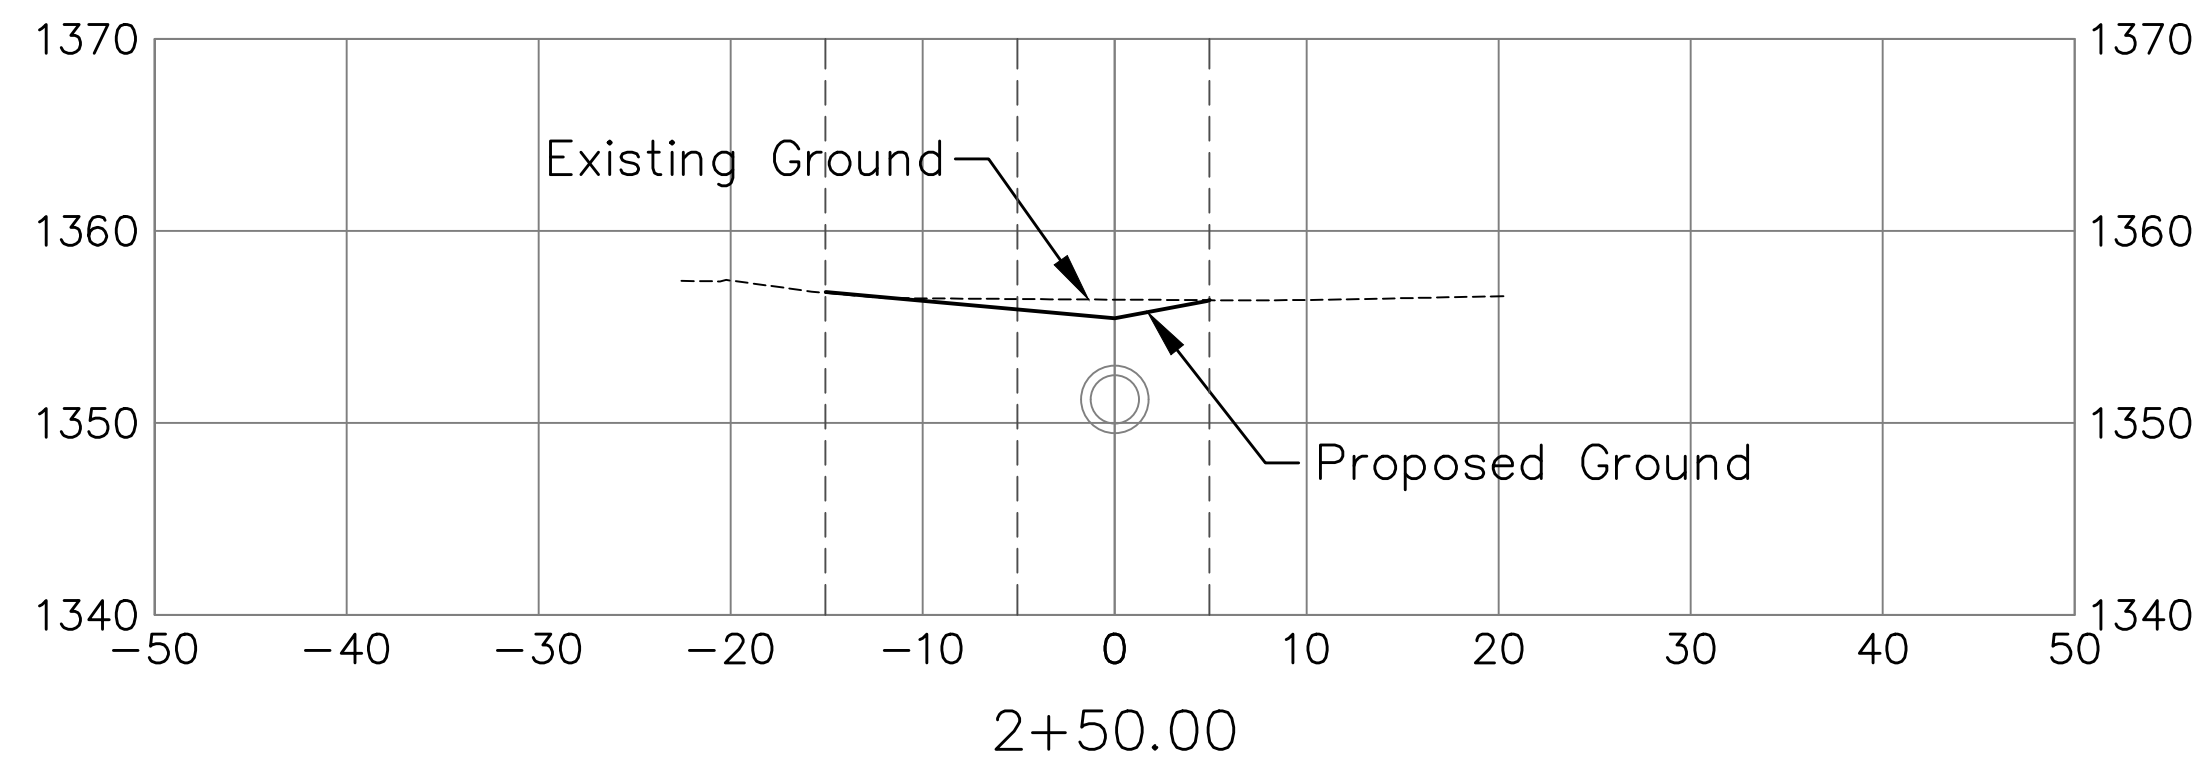
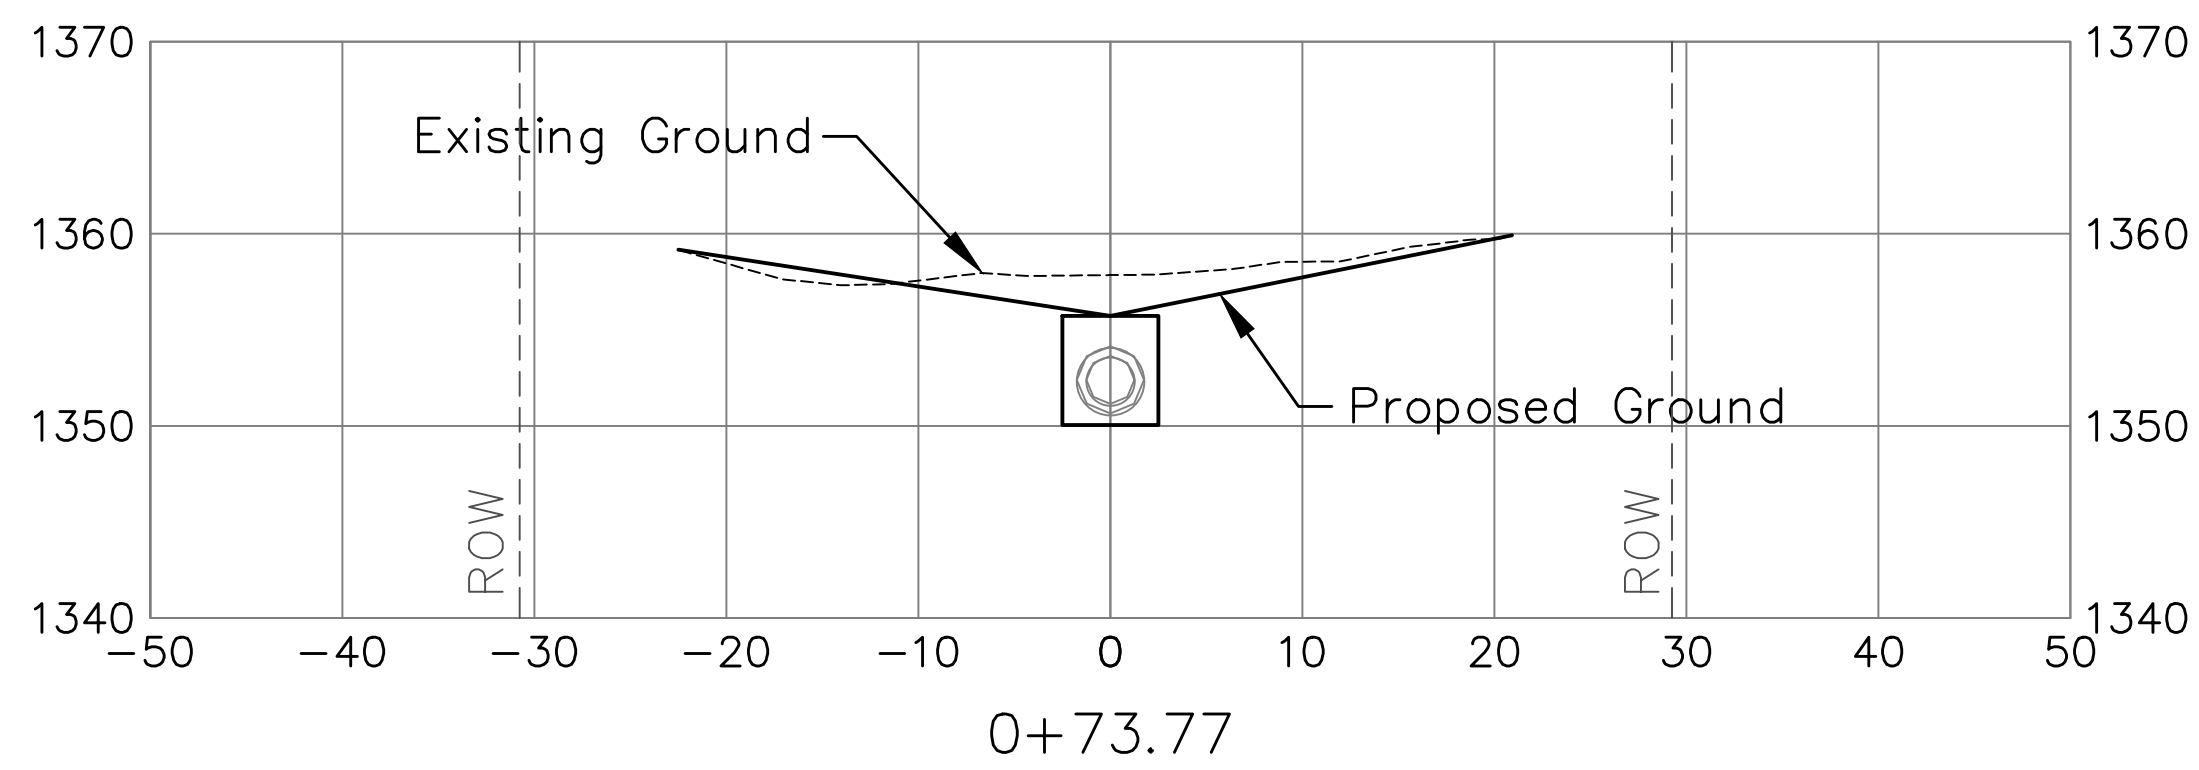
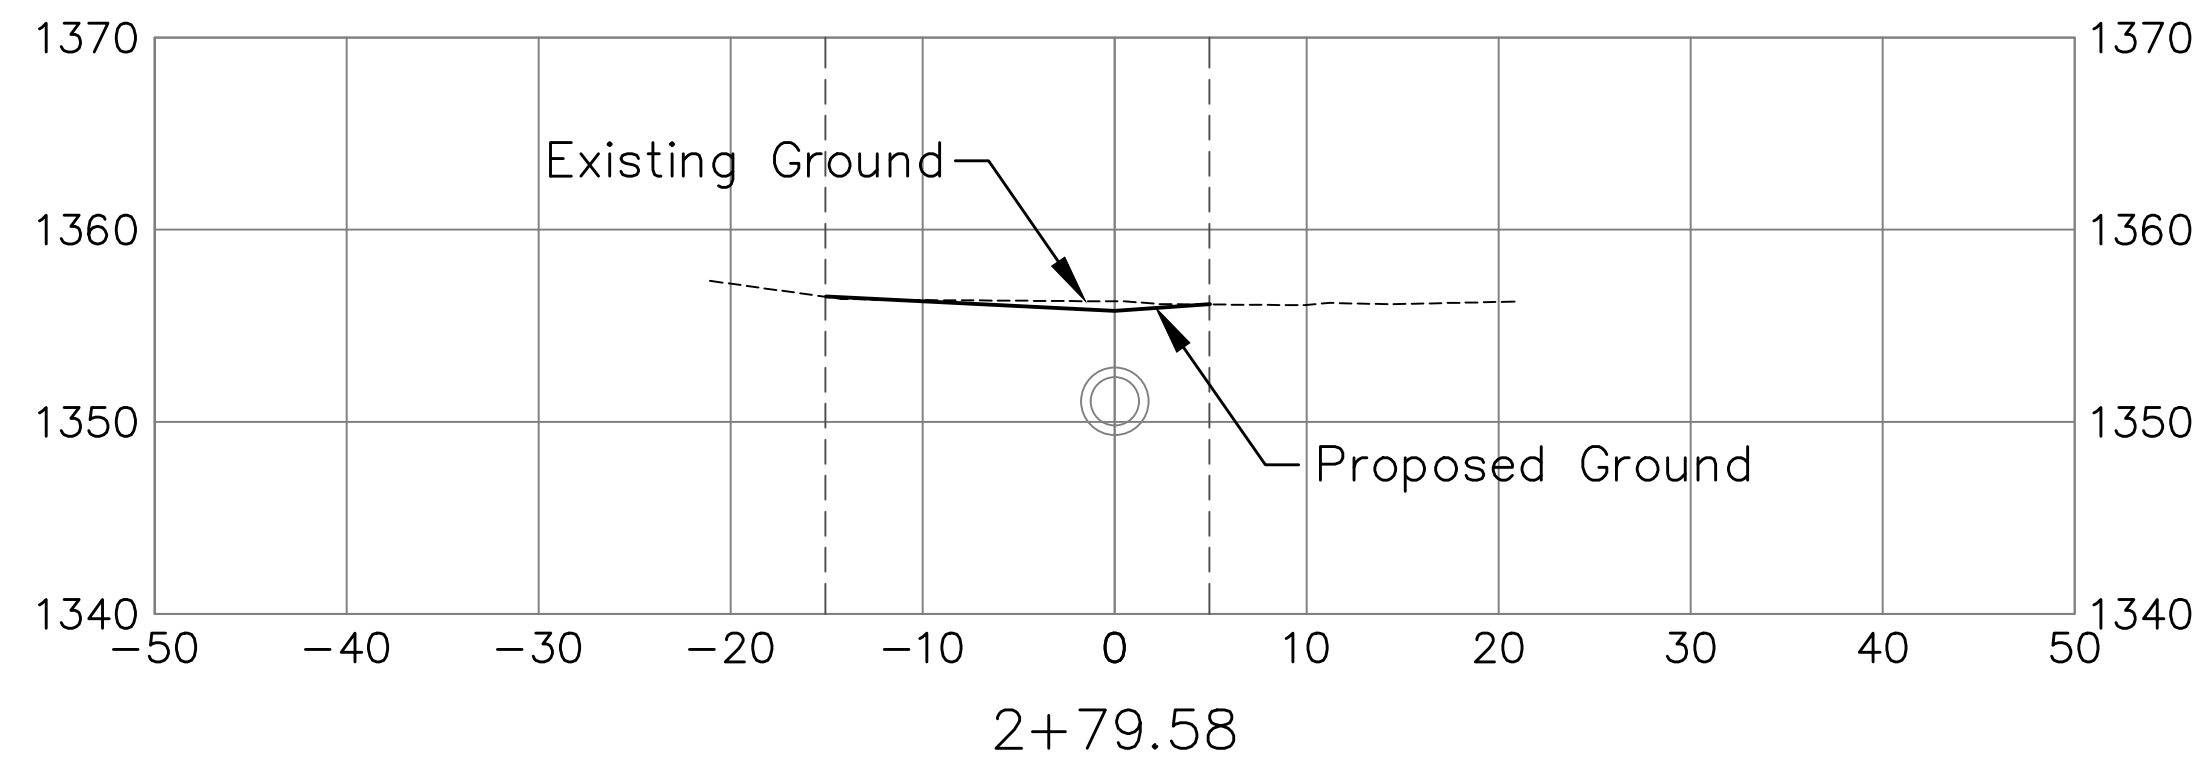


FILE LOCATION: S:\Drawing\_Files\Project DWG 12-7-09\27th St. N. & Iva Hot Spot\dwg\XSections.dwg TAB NAME: XSI USER: cwinkler SAVED: 10/25/2011 4:32 PM PLOTTED: 10/21/2011 3:26 PM

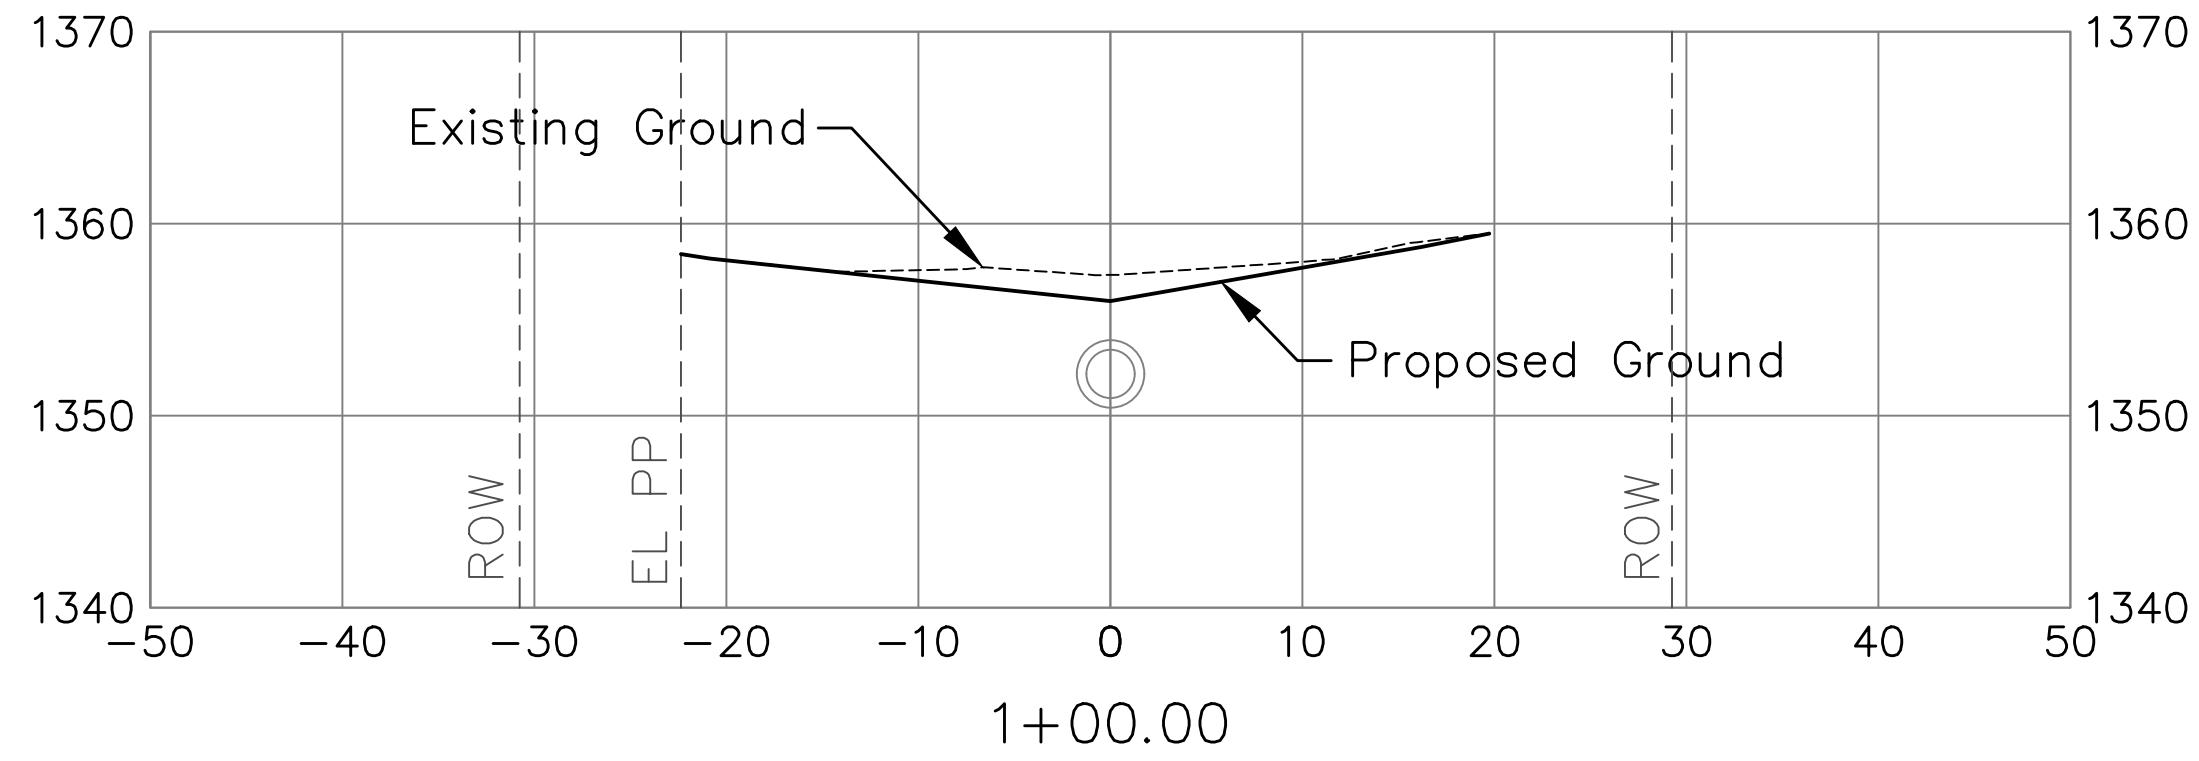

REV.	DESCRIPTION	DATE

**NORTH IVA & 27TH STREET NORTH**

**DRAINAGE IMPROVEMENTS**

SEC. 2, T27S, R1E  
WICHITA, KANSAS

CERTIFIED ENGINEERING DESIGN, P.A.  
CIVIL ENGINEERING SERVICES

**CED**

1935 WEST MAPLE STREET  
WICHITA, KANSAS 67213  
PH. (316) 262-8808 FAX. (316) 262-1669

ISSUED FOR CONSTRUCTION

PROJECT NO.: 20101910  
ISSUE DATE: 10/20/2011  
CONTACT: C WINKLER / H FORAKER  
DRAWN BY: CC, CW | CHECKED BY: HDF

**X-SECTIONS  
NORTH IVA  
STREET ALLEY**

**43** OF 45