




EXC = 175.3
LF = 0.0
CF = 0.0

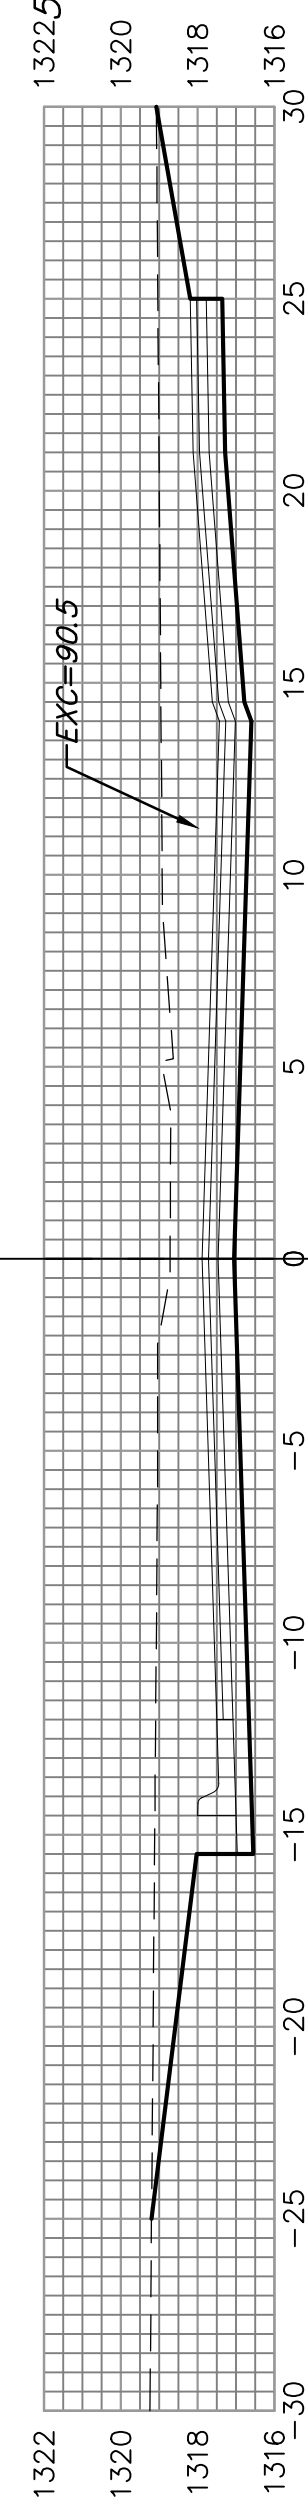


EXC = 70.0
LF = 0.0
CF = 0.0

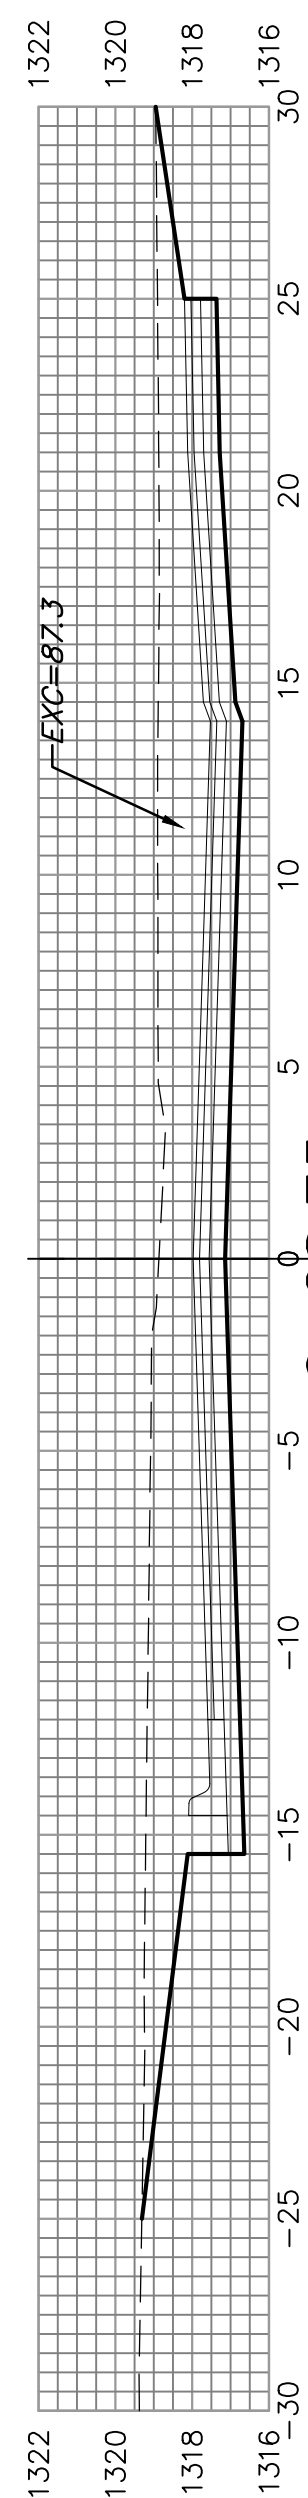


EXC = 152.1
LF = 0.0
CF = 0.0

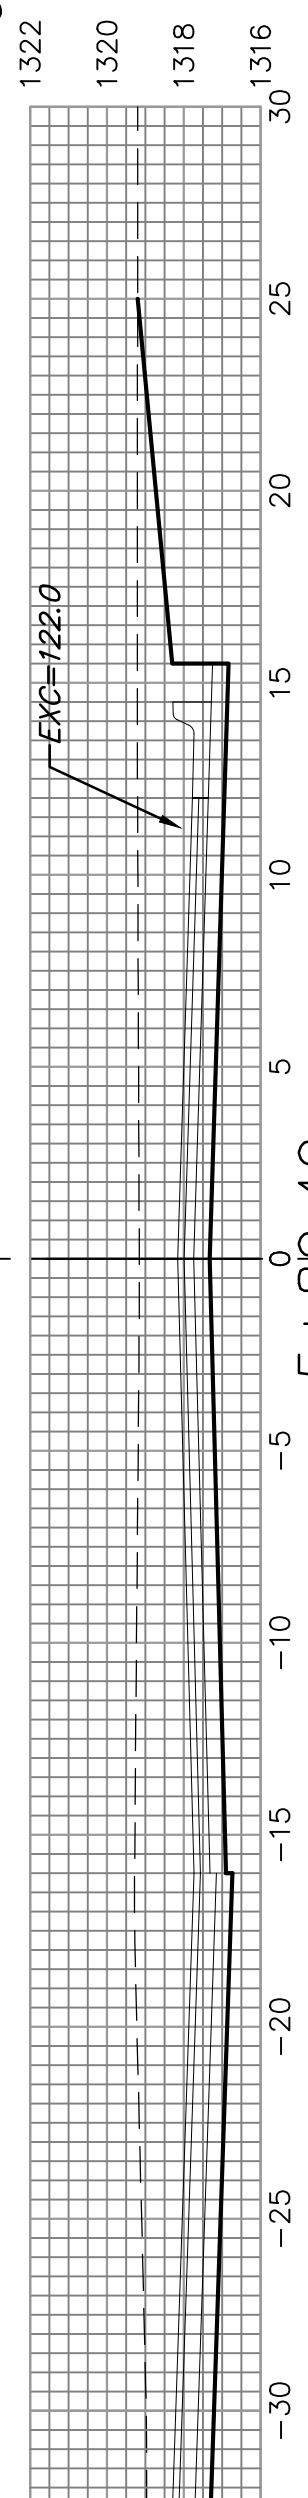


EXC = 142.8
LF = 0.0
CF = 0.0

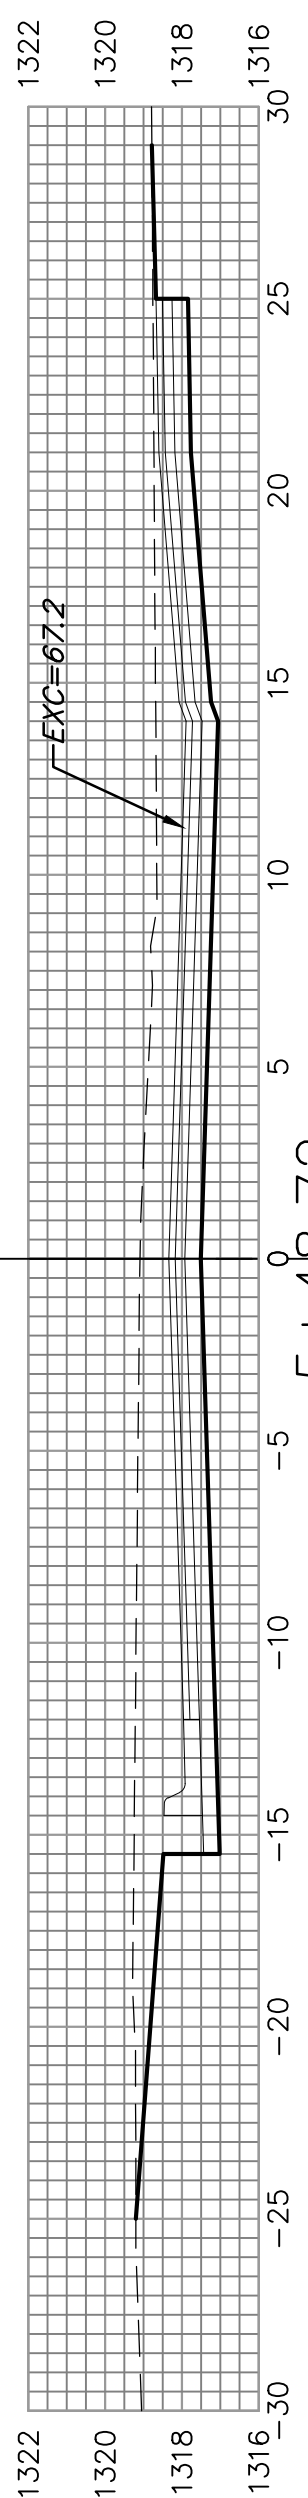


EXC = 125.0
LF = 0.0
CF = 0.0

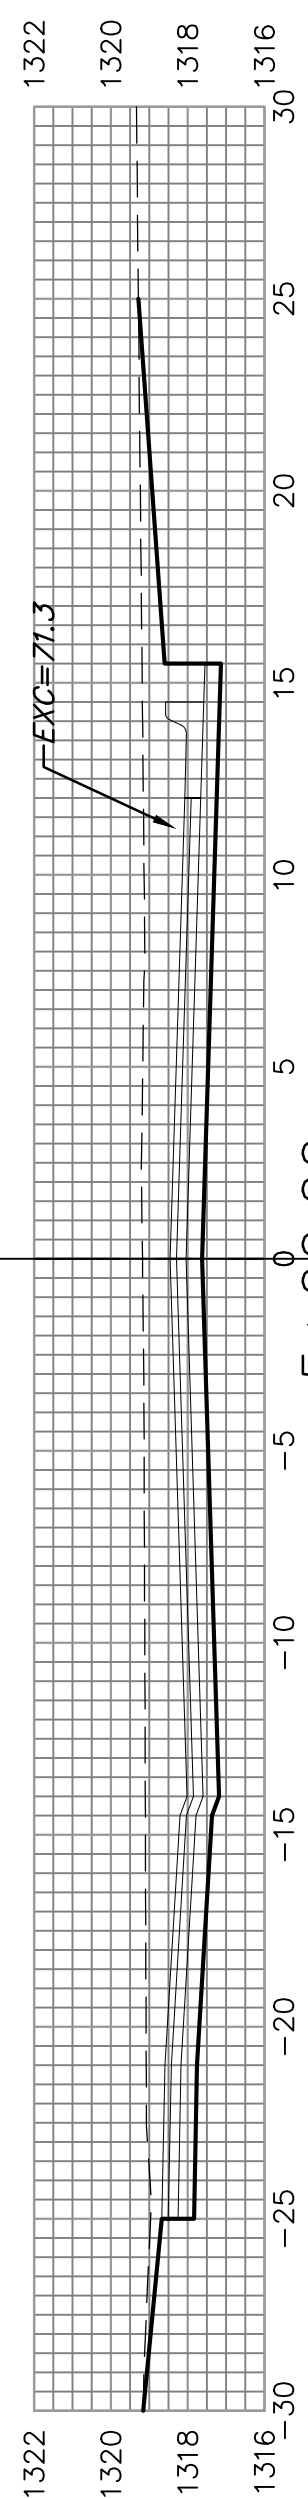


EXC = 120.4
LF = 0.0
CF = 0.0

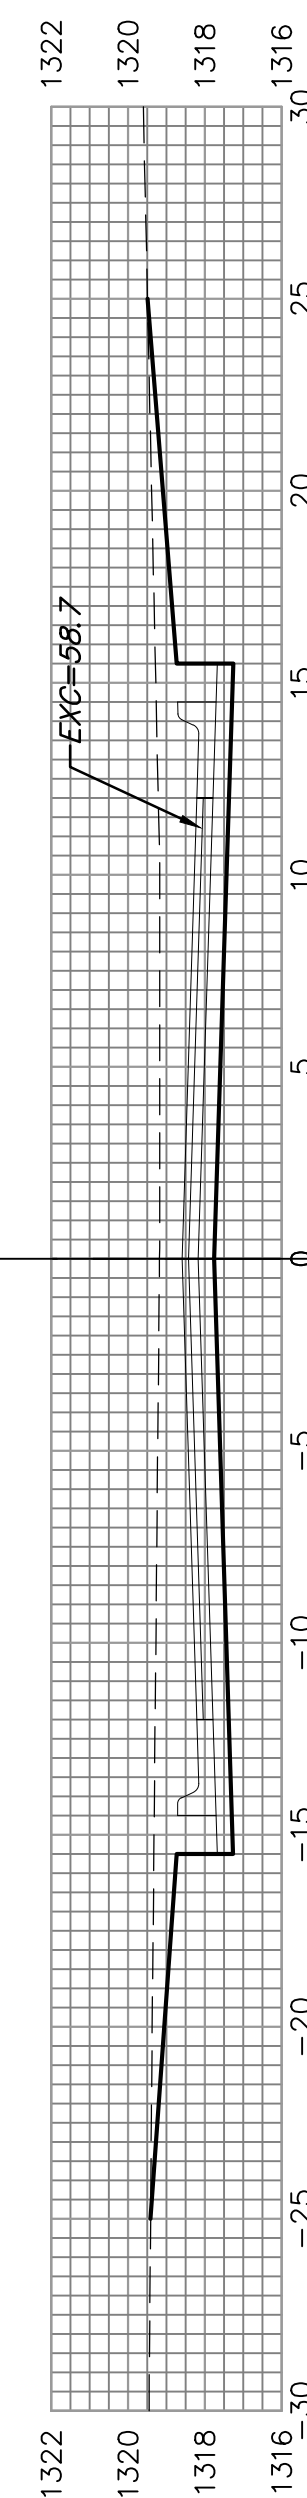


EXC = 107.7
LF = 0.0
CF = 0.0

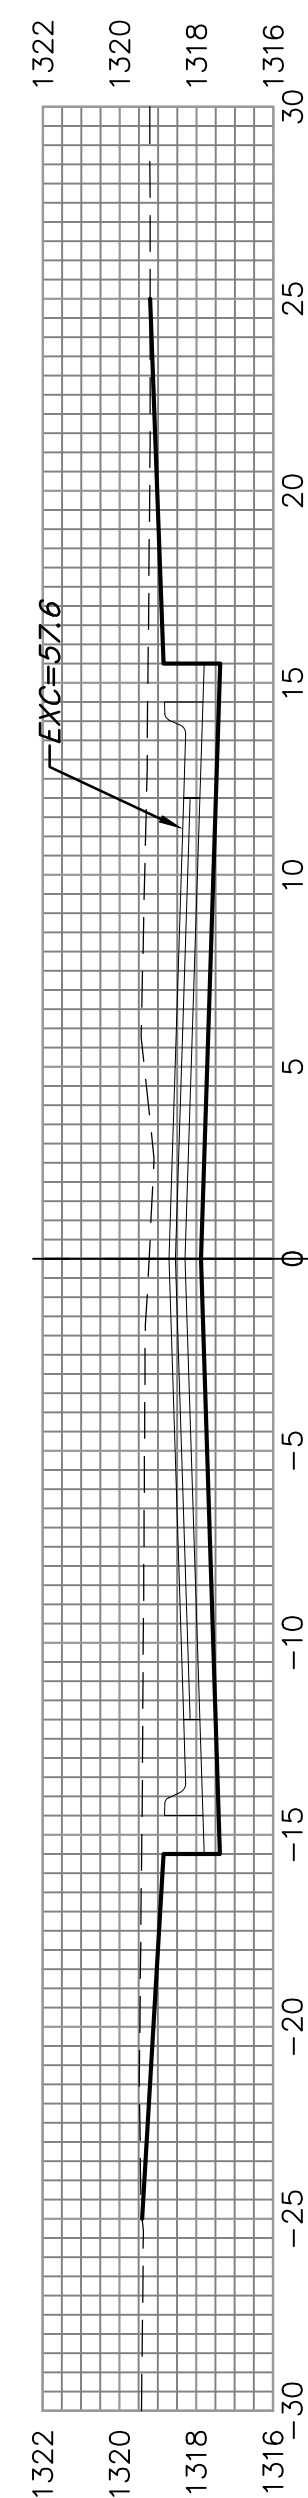


EXC = 118.1
LF = 0.0
CF = 0.0

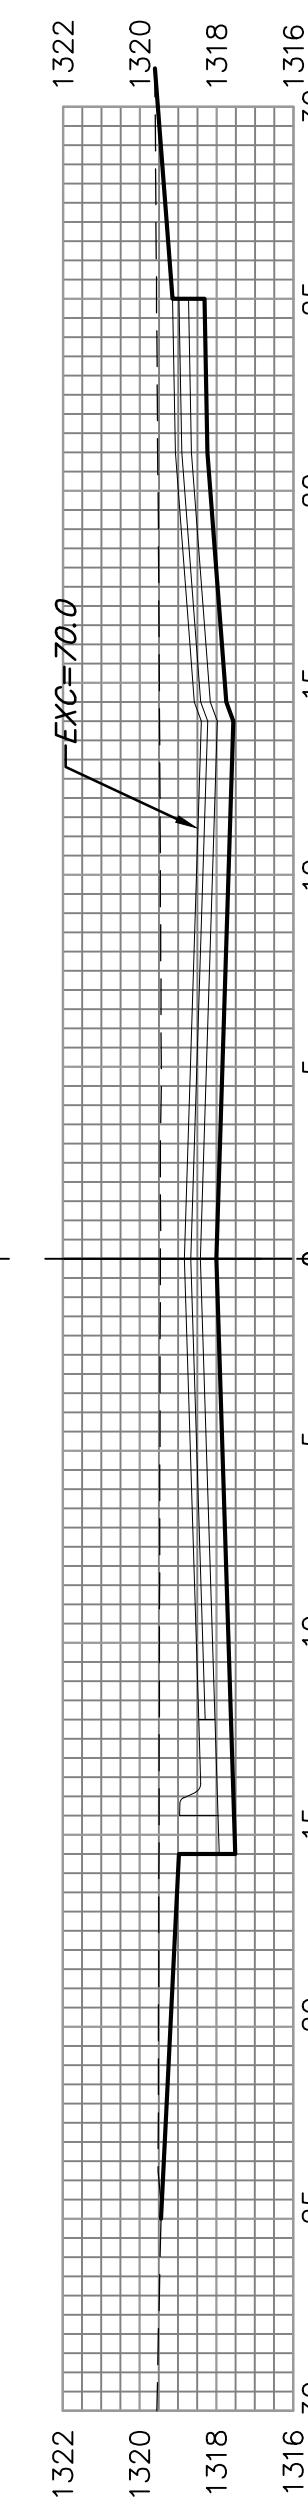


EXC = 117.6
LF = 0.0
CF = 0.0

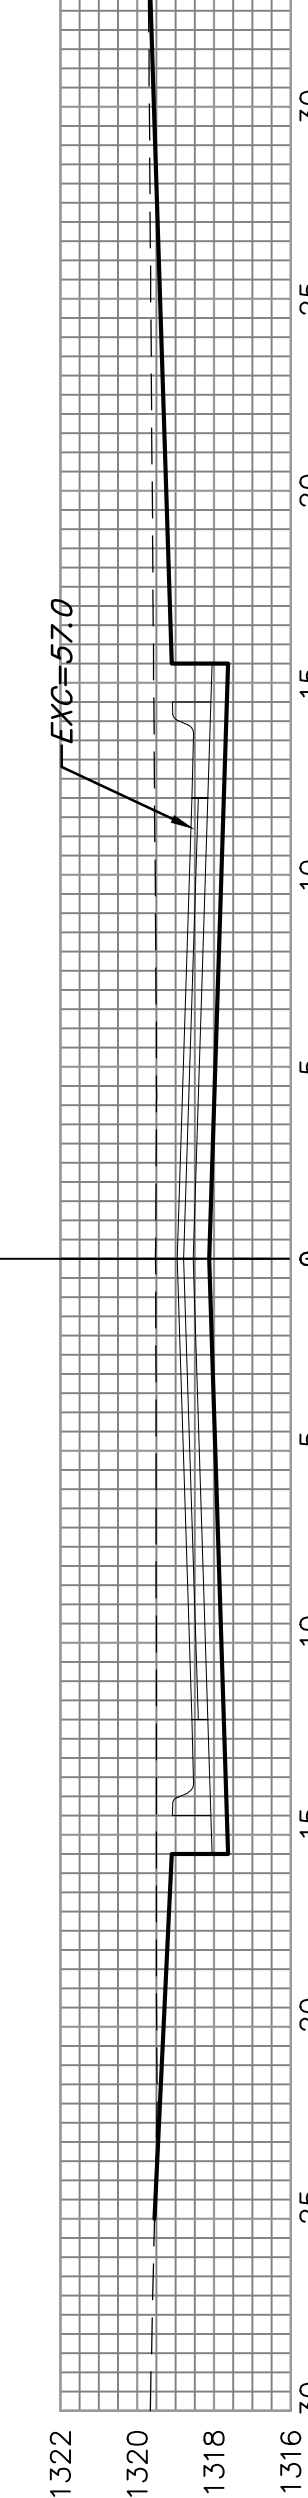


EXC = 126.8
LF = 2.7
CF = 0.0

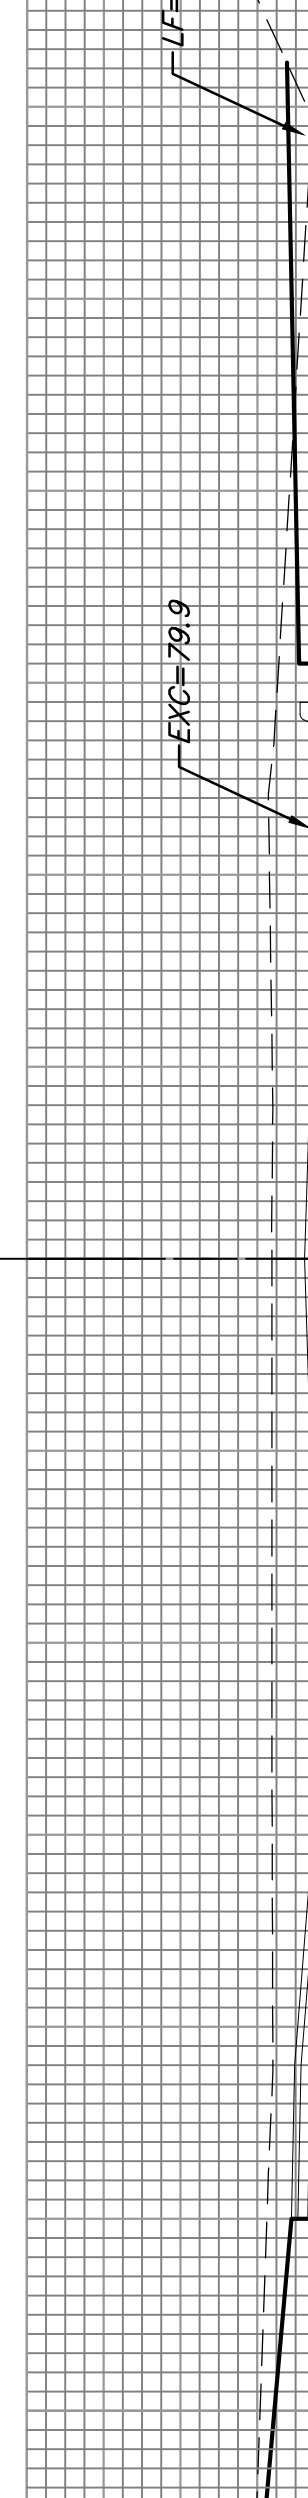


EXC = 167.9
LF = 2.7
CF = 0.0

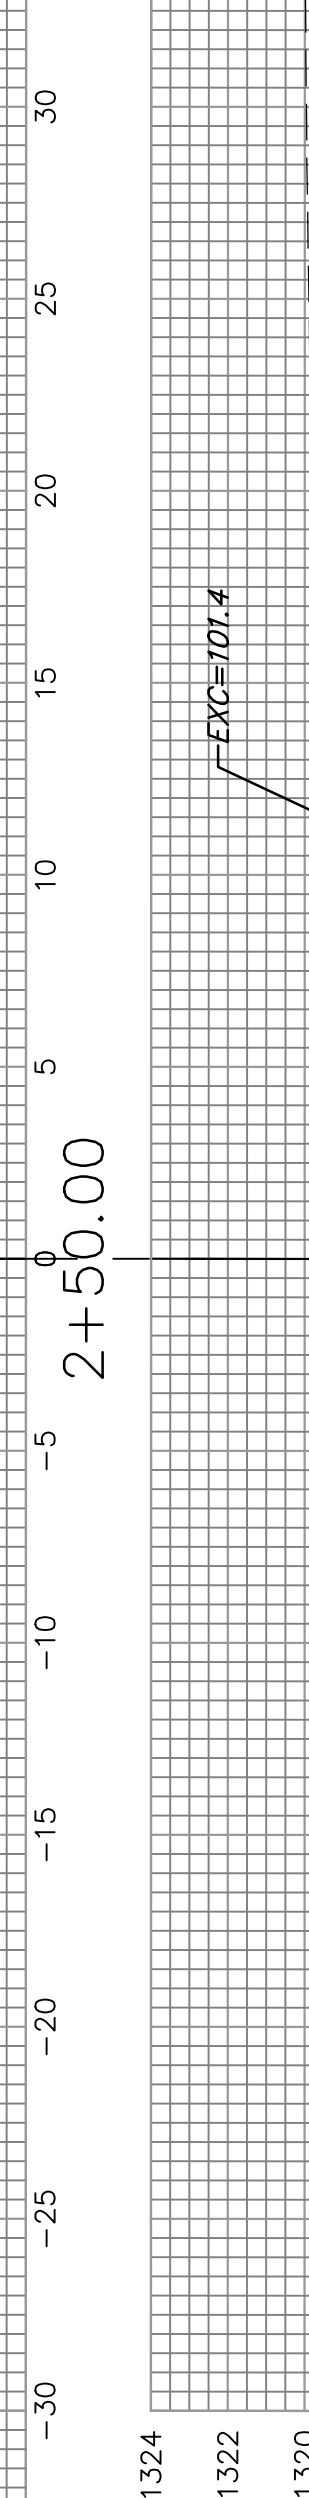


EXC = 178.0
LF = 0.0
CF = 0.0

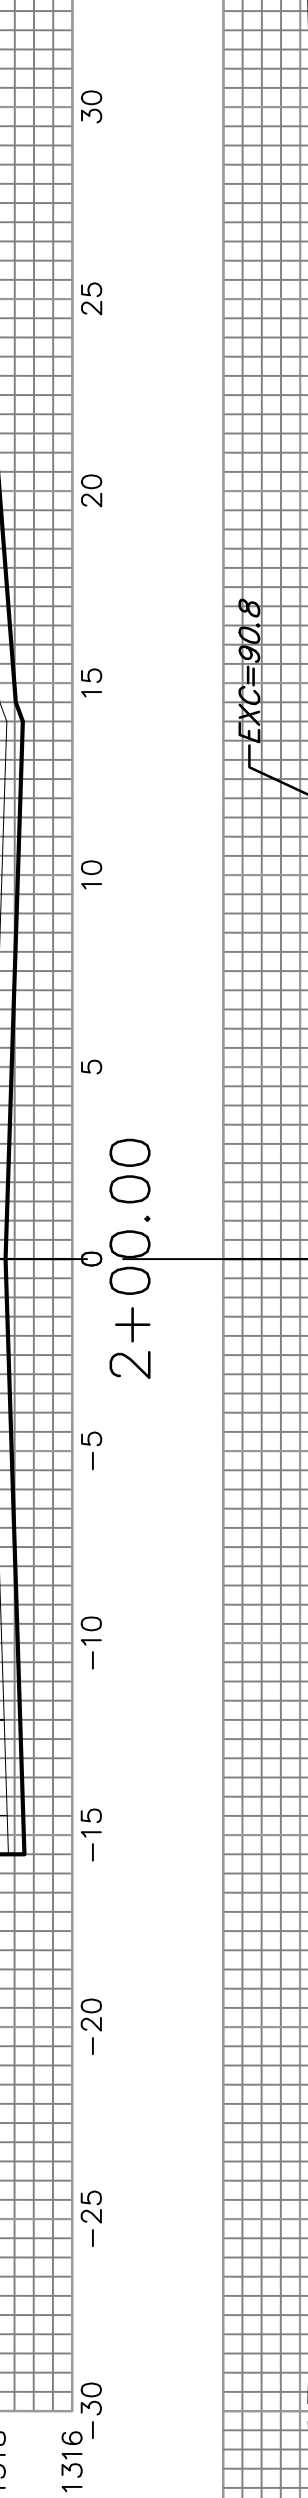


EXC = 174.5
LF = 0.0
CF = 0.0

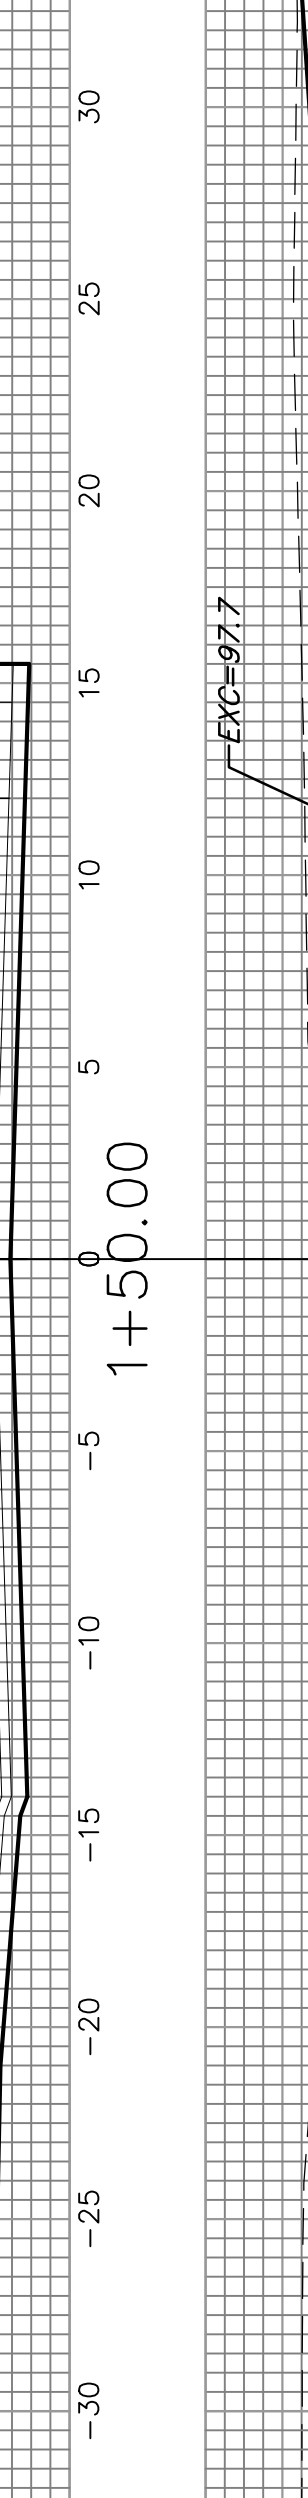

EXC = 146.3
LF = 0.0
CF = 0.0

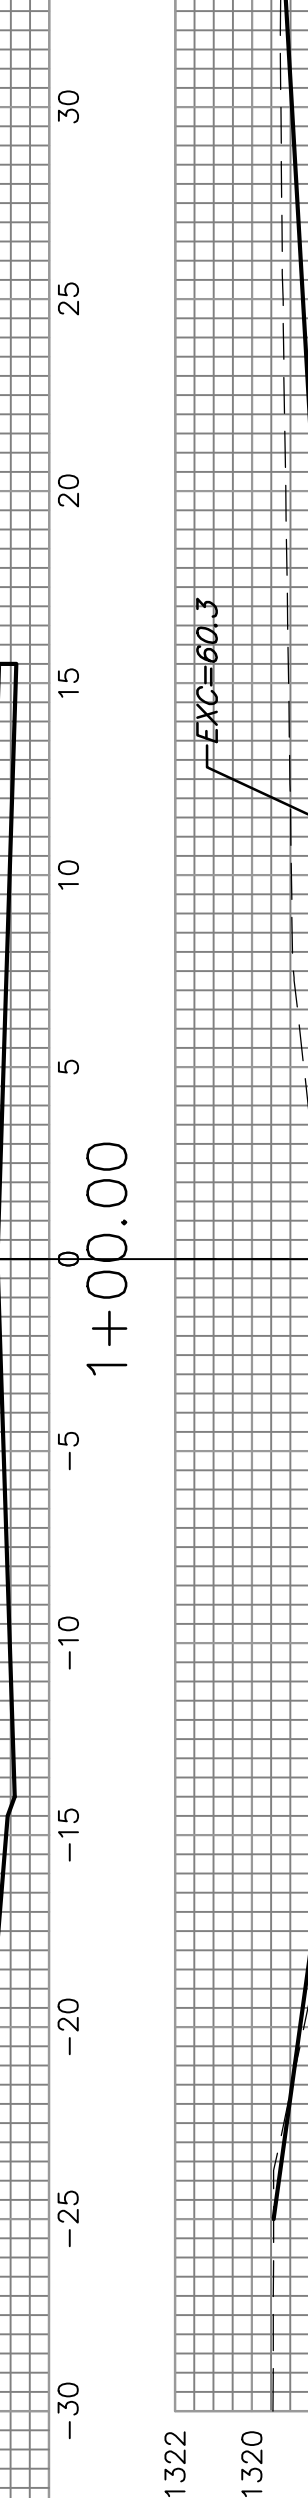

EXC = 22.7
LF = 0.0
CF = 0.0

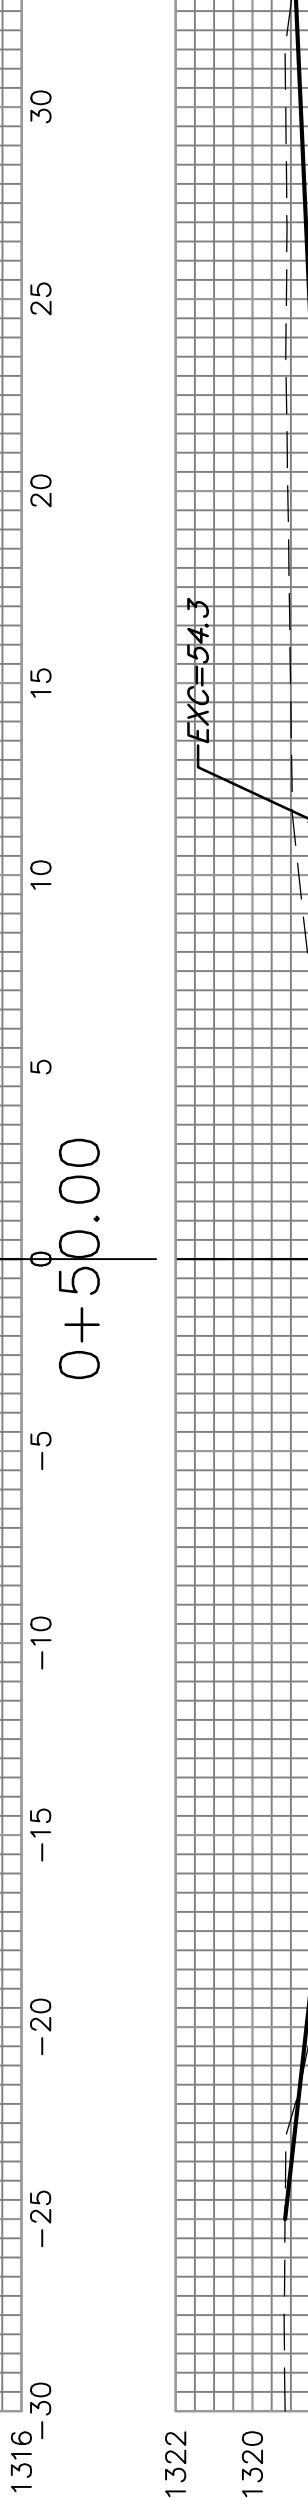

STREET

Sheet Totals
Excavation = 1,944.9 C.Y.
Loose Fill = 5.4 C.Y.
Compacted Fill = 0.0 C.Y.



36TH STREET NORTH
CROSS SECTIONS
PAVING PLANS

Baughman Company, P.A. 315 Ellis St. Wichita, KS 67211 P 316-262-7271 F 316-262-0149
ENGINEERING | SURVEYING | PLANNING | LANDSCAPE ARCHITECTURE

PROJECT NUMBER
472-84992

DESIGN
TMS

APPROVED
JFB

SCALE
Noted

SHEET
23 OF **24**