



FRONTGATE
Sta. 0+40.33 to Sta. 1+22.41

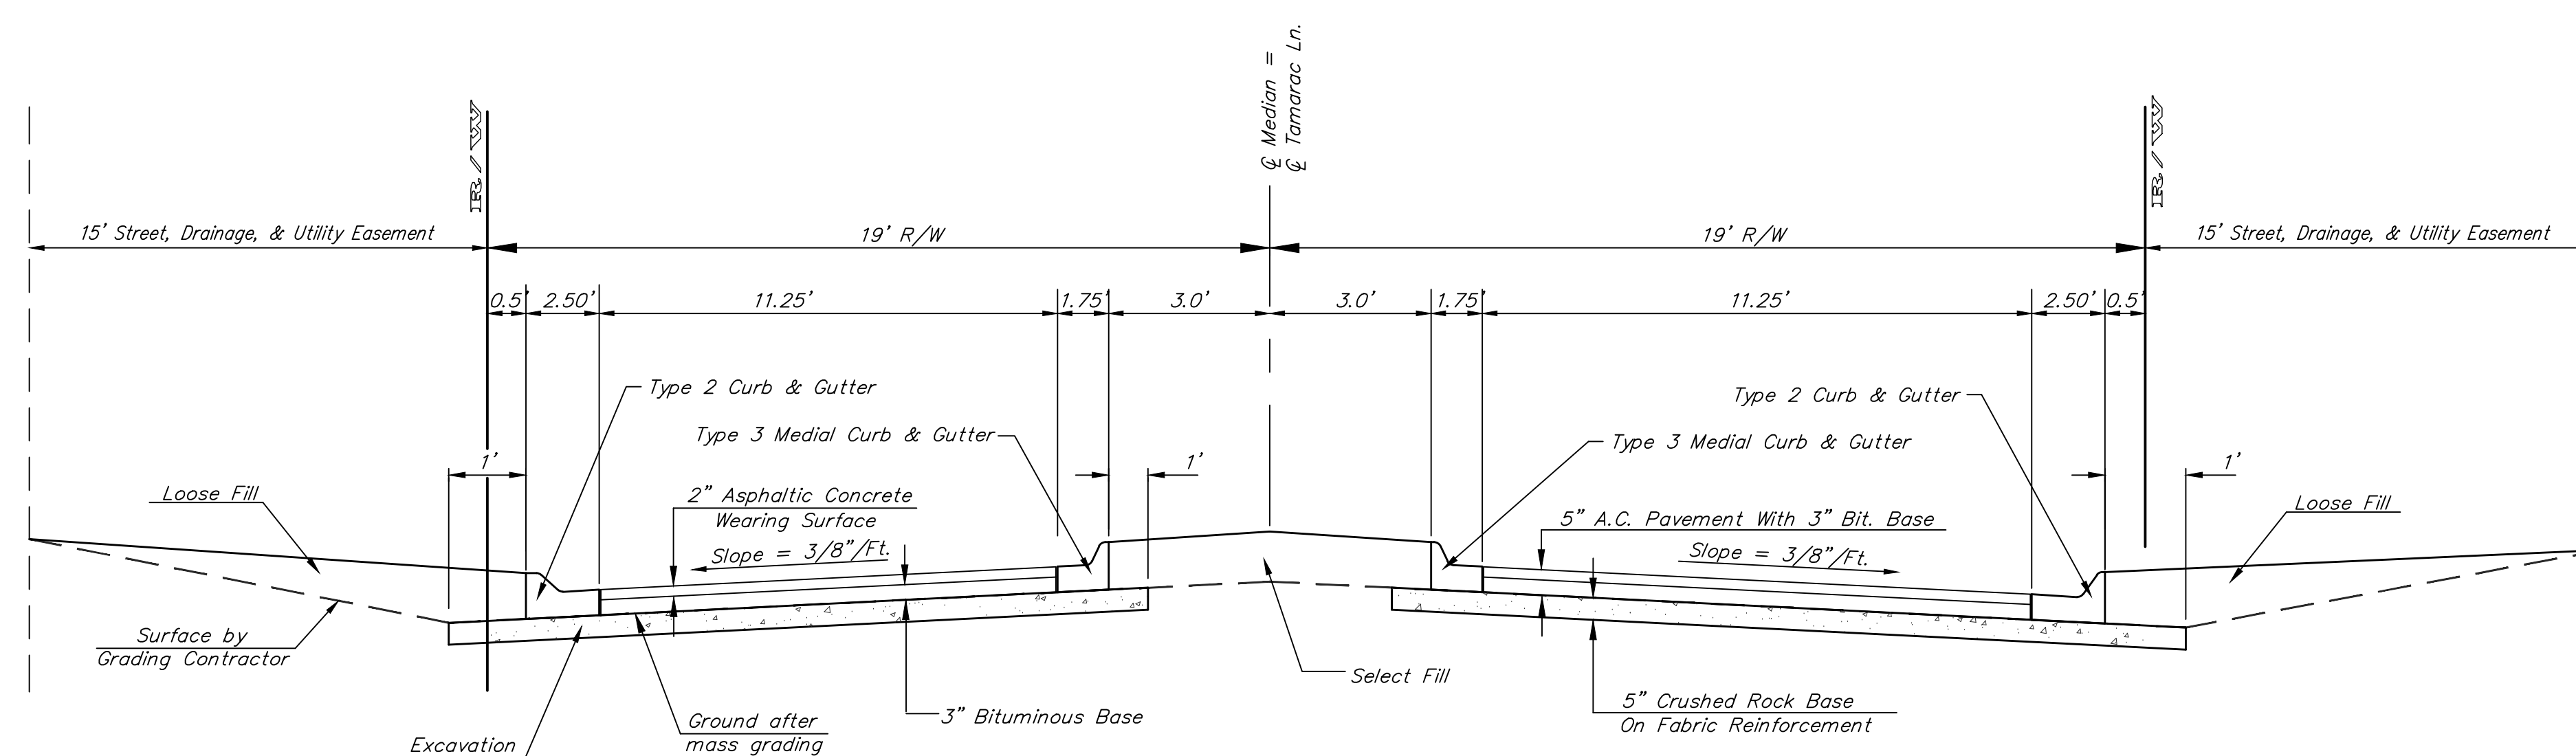

TAMARAC LN.
Sta. 1+79.98 to Sta. 1+98.98

	ENTRANCE DETAILS		
	<small>Baughman Company, P.A. 315 Ellis St., Wichita, KS 67211 P 316-262-7271 F 316-262-0149 ENGINEERING SURVEYING PLANNING LANDSCAPE ARCHITECTURE</small>		
<small>PROJECT NUMBER</small> 472-85099	<small>OCA NUMBER</small> 766298	<small>DESIGN STAFF</small> 	<small>DRAWN STAFF</small>
<small>REVISIONS:</small>		<small>APPROVED</small> 	<small>DATE</small> 7/23/13
		<small>SCALE</small> NONE	
		<small>SHEET</small>	6 OF 26
<small>E:\Projects\Frontgate_13-01-P925\Engineering\Phase 1\Str. 13402-E872\Str.dwg</small>			