




EXC = 7.5
LF = 0.0
CF = 0.0

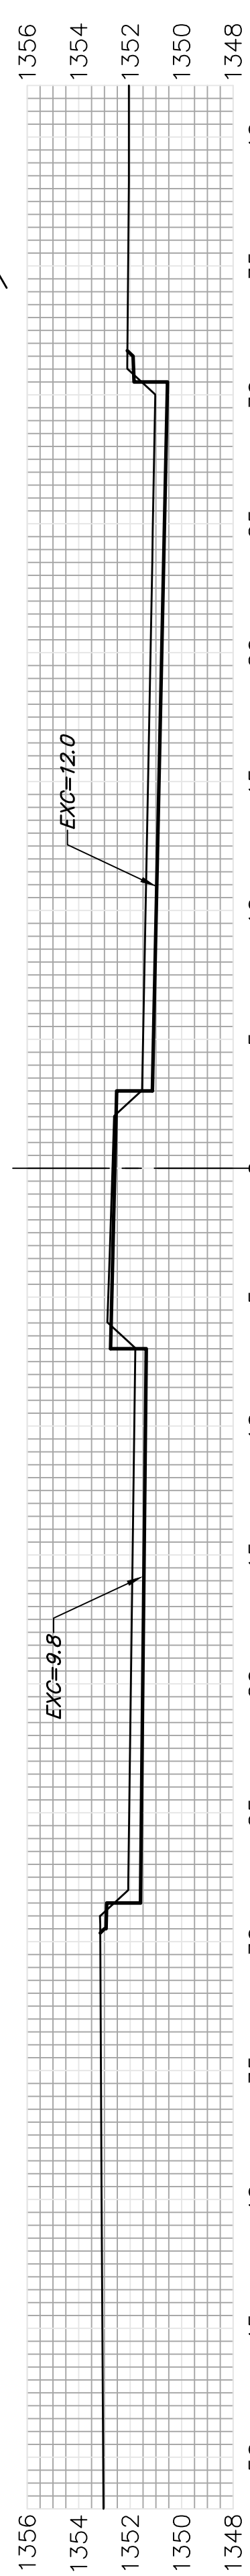


EXC = 11.3
LF = 0.0
CF = 0.0

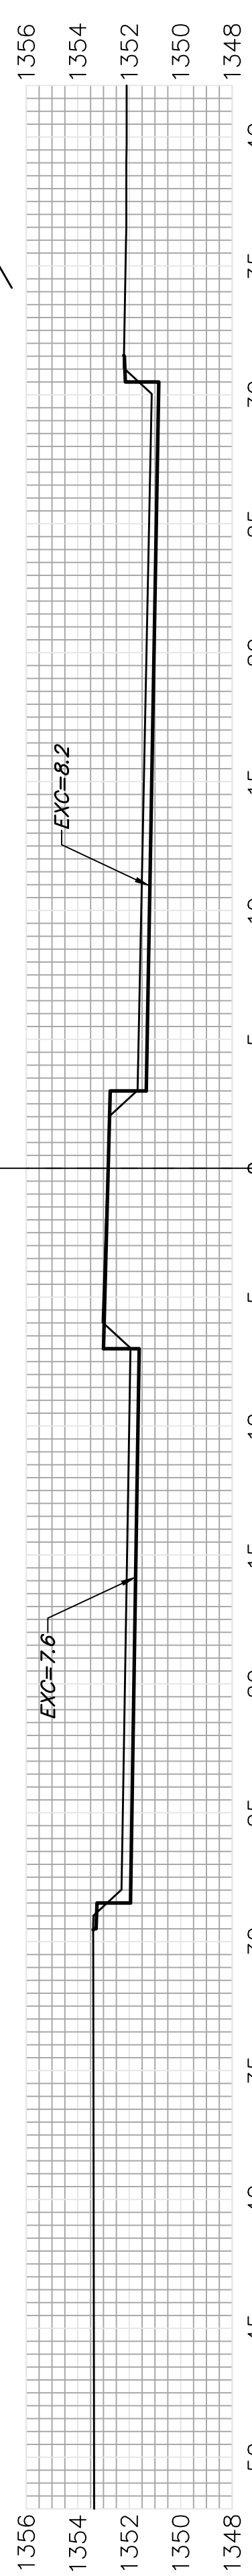


EXC = 5.7
LF = 0.0
CF = 0.0

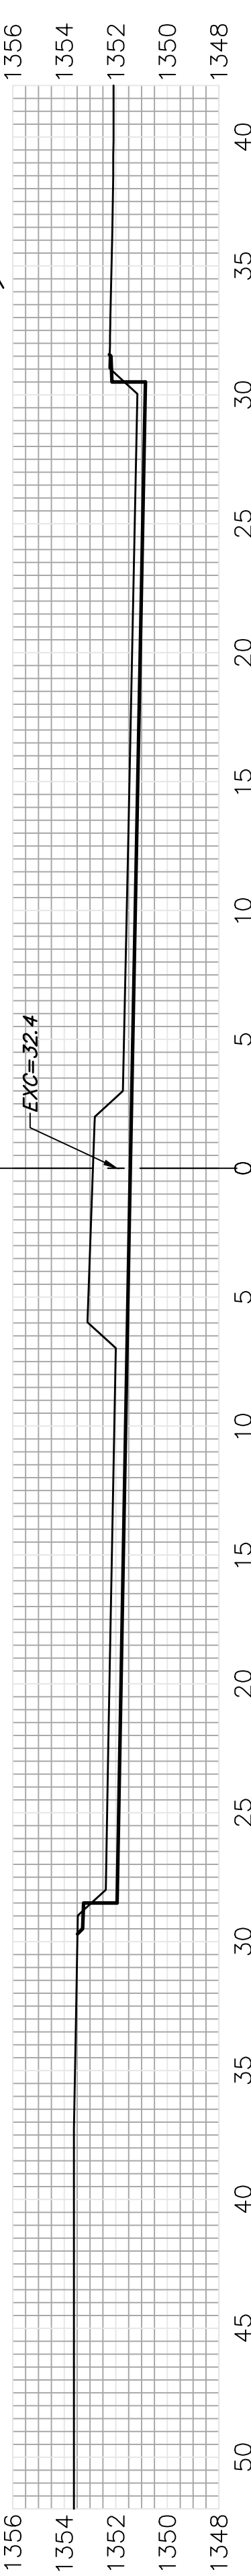


EXC = 20.1
LF = 0.0
CF = 0.0

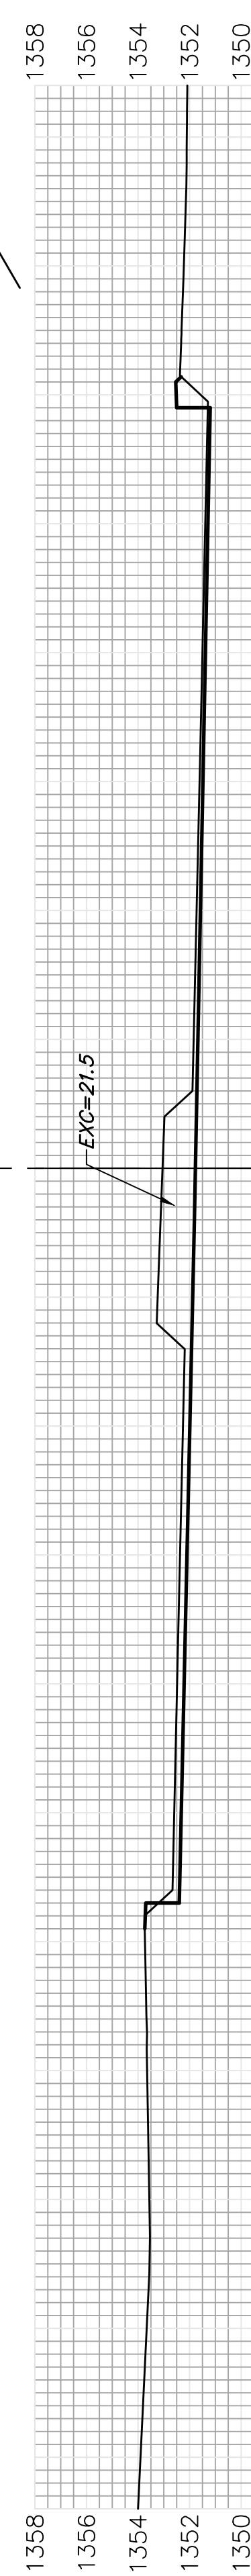


EXC = 4.1
LF = 0.0
CF = 0.0

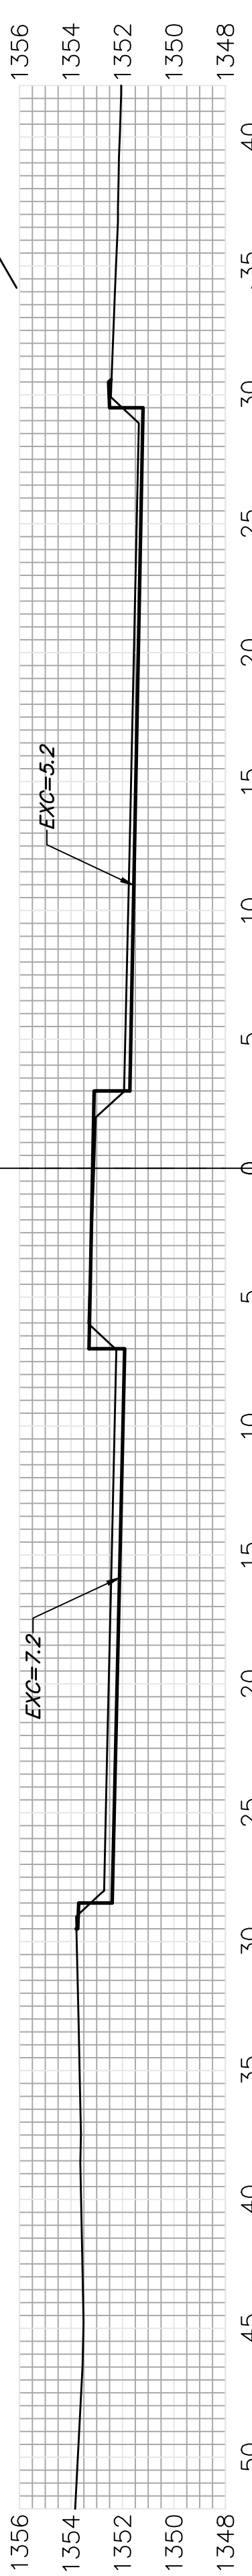



EXC = 10.6
LF = 0.0
CF = 0.0

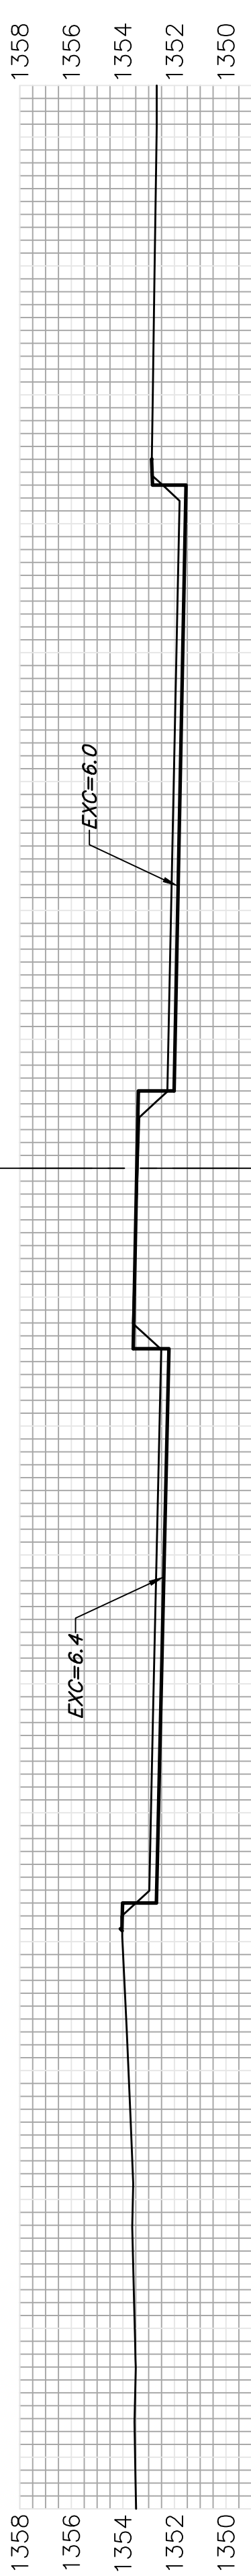

EXC = 4.4
LF = 0.0
CF = 0.0

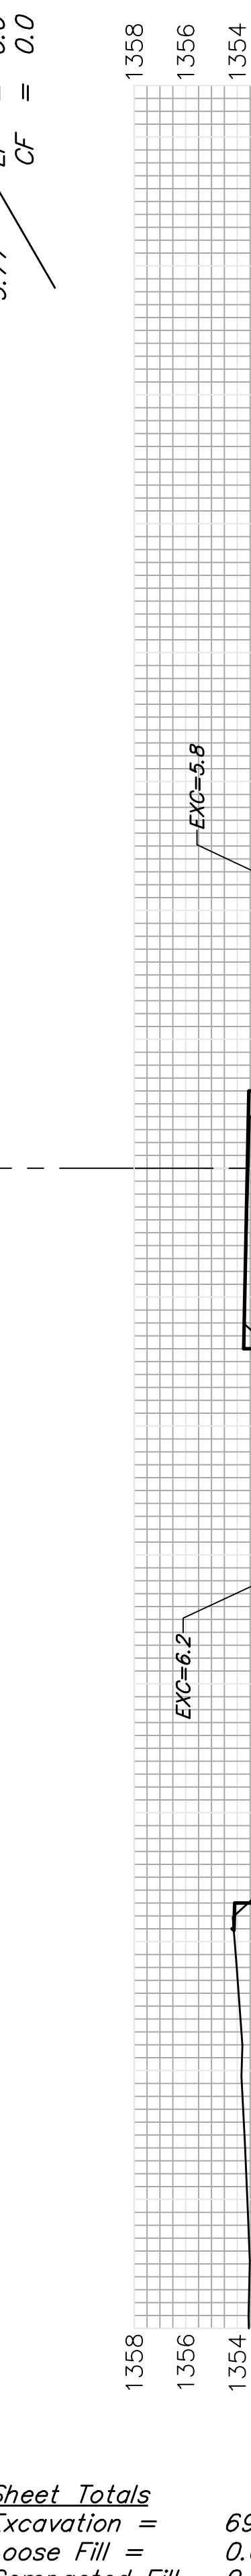

EXC = 6.1
LF = 0.0
CF = 0.0

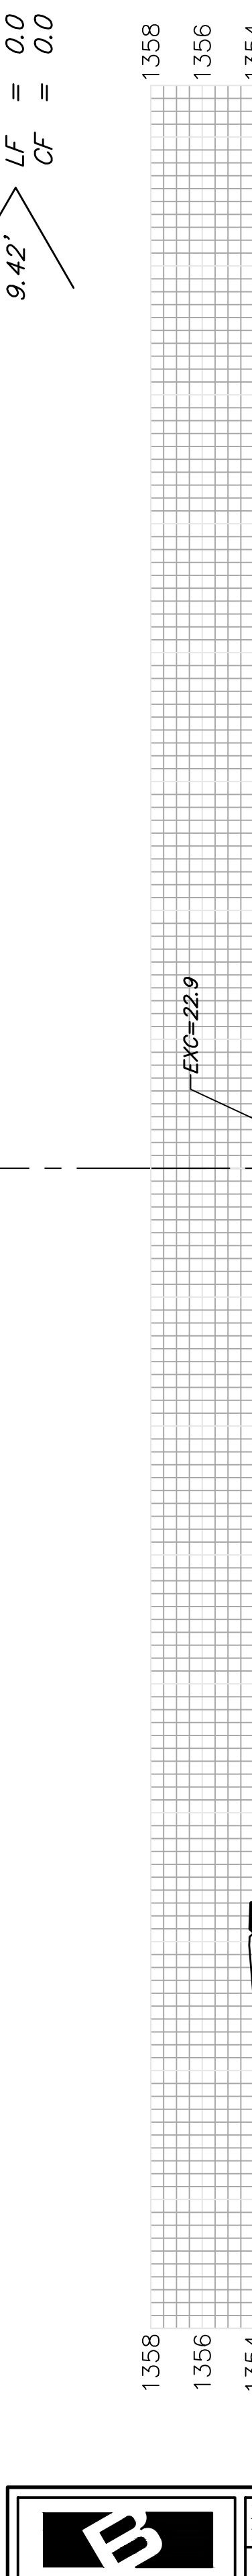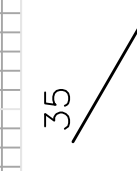

FRONTGATE

Sheet Totals
Excavation = 69.8 C.Y.
Loose Fill = 0.0 C.Y.
Compacted Fill = 0.0 C.Y.

