
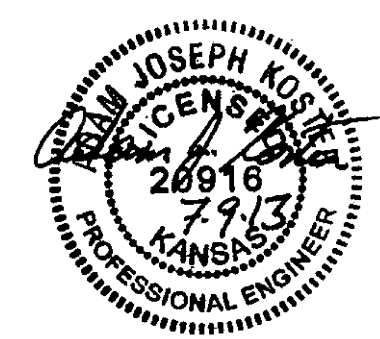


PLAN LINE 1  
PROFILE LINE 1

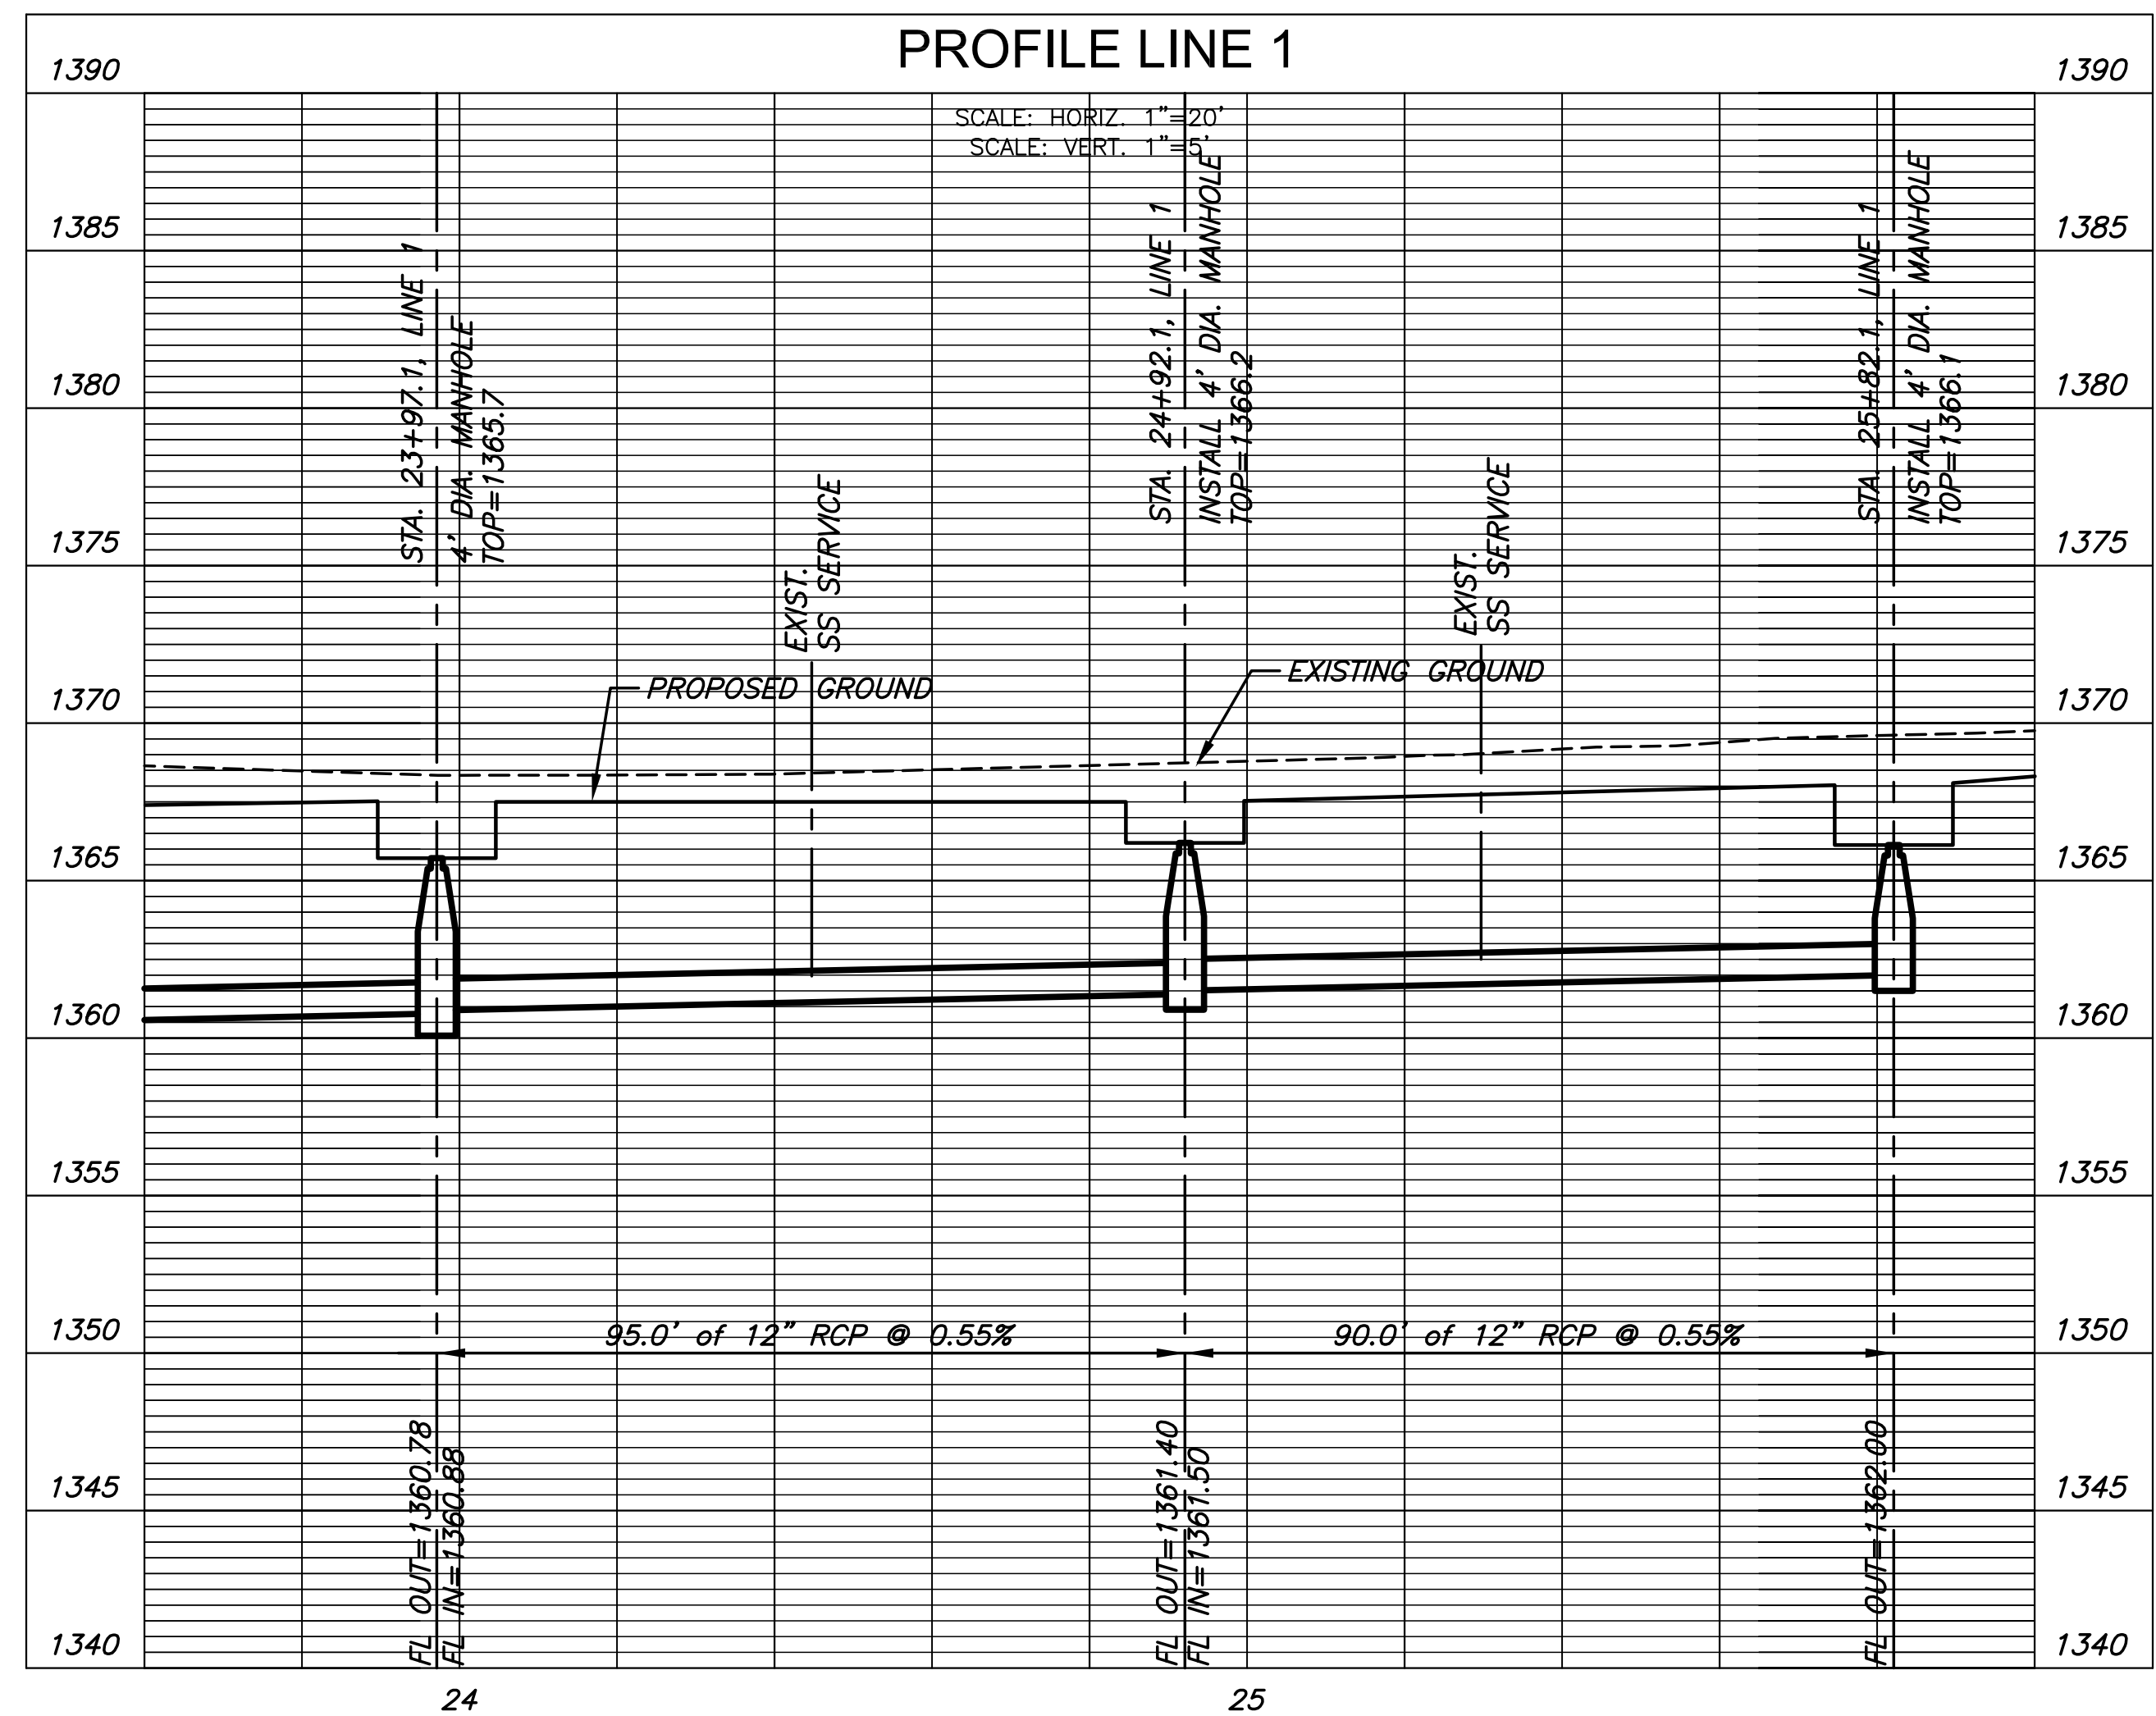

©2013  
MKEC Engineering  
All Rights Reserved  
www.mkec.com  
These drawings and their contents, including, but not limited to, all concepts, designs, & ideas are the exclusive property of MKEC Engineering (MKEC), and may not be used or reproduced in any way without the express consent of MKEC.

LINE 1		
PROJECT NO.	468-84835	
DATE	JULY 2013	
SCALE	AS SHOWN	
DESIGNED	DRAWN	CHECKED
AJK	KKL	GJA
#	---	##/###/##
NO.	REVISION	DATE
SHEET NO.		
7 OF 17		