


PLAN SWS LINE 1
PROFILE SWS LINE 1

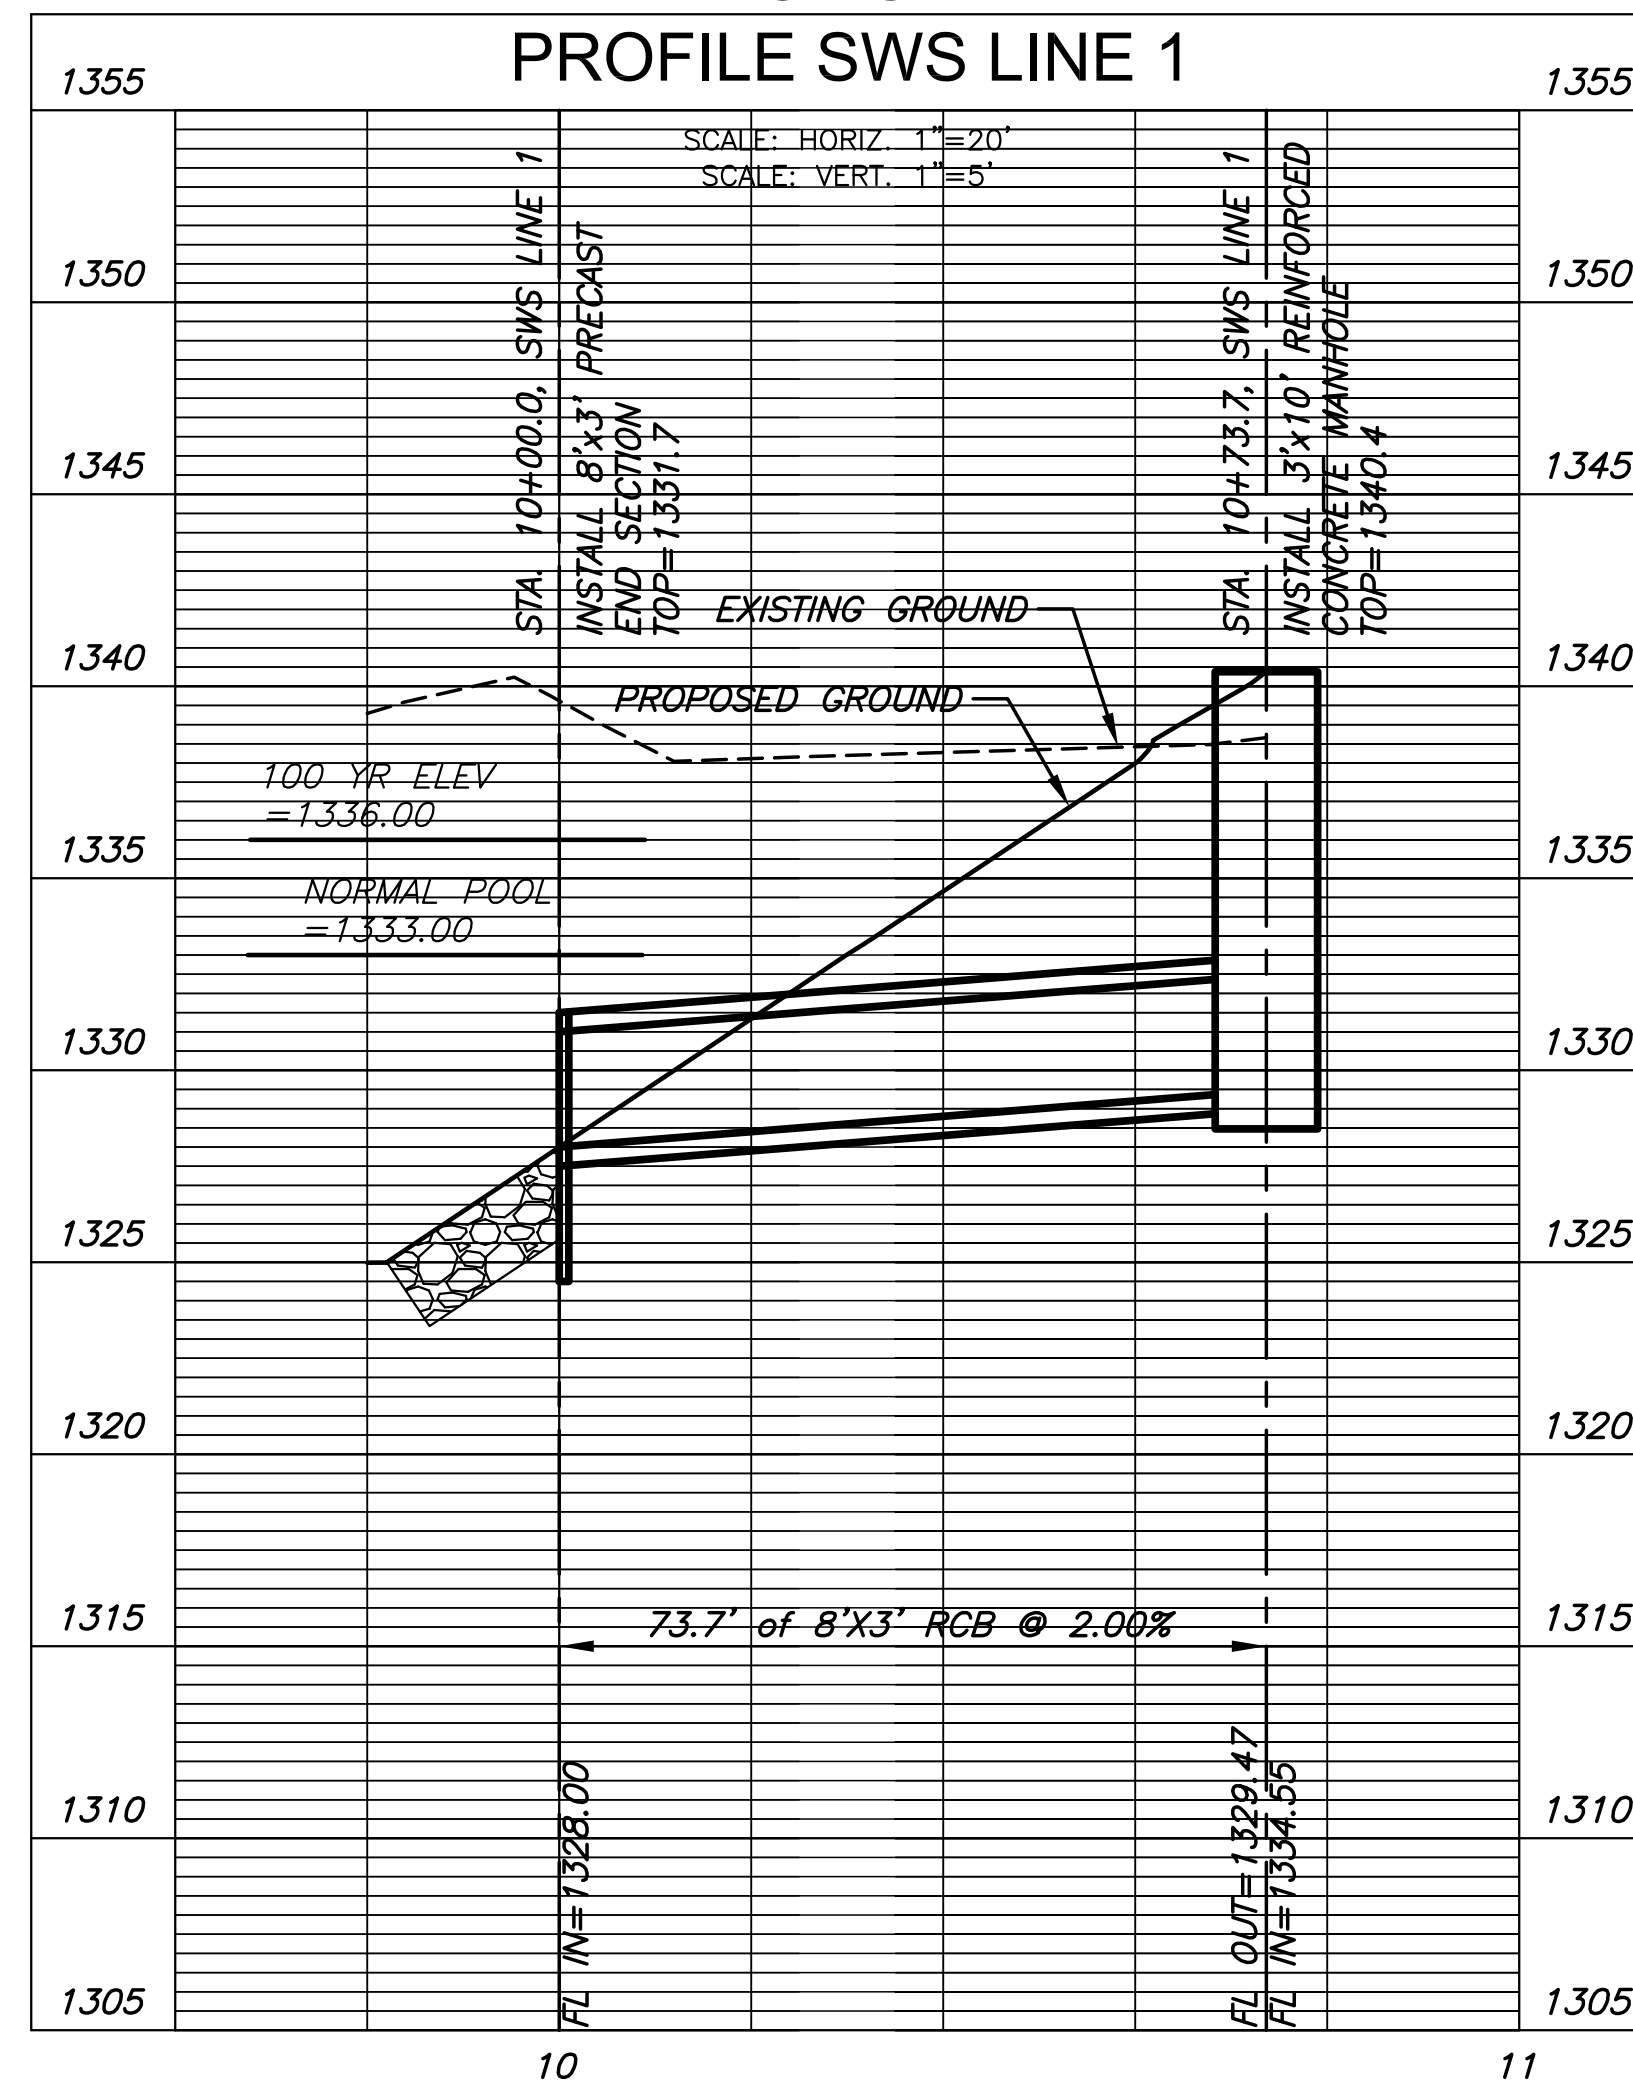

©2013
MKEC Engineering
All Rights Reserved
www.mkec.com
These drawings and their contents,
including, but not limited to, all concepts,
designs, & ideas are the exclusive
property of MKEC Engineering (MKEC),
and may not be used or reproduced in any
way without the express consent of MKEC.

LINE 1 PLAN &
PROFILE

PROJECT NO.	468-84887	
DATE	JULY 2013	
SCALE	1"=20'	
DESIGNED	DRAWN	CHECKED
SPE	SPE	GJA

#	NO.	REVISION	DATE

SHEET NO.