

WATER DISTRIBUTION PLANS FOR  
**UNPLATTED TRACT - 135TH ST. W**  
 KELLOGG AVE (U.S. 54) TO ONEWOOD

©2013  
 MKEC Engineering  
 All Rights Reserved  
 www.mkec.com  
 These drawings and their contents, including, but not limited to, all concepts, designs, & ideas are the exclusive property of MKEC Engineering (MKEC), and may not be used or reproduced in any way without the express consent of MKEC.

LINE 1

PROJECT NO. 448-90596


DATE AUGUST 2013

SCALE AS SHOWN



DESIGNED DFL DRAWN KKL CHECKED JAG

#	REVISION	DATE

SHEET NO.

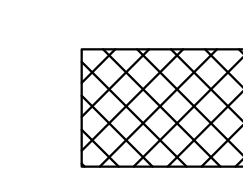 TREE REMOVAL

NOTE:  
 CONTRACTOR TO VERIFY  
 LOCATION AND ELEVATION OF  
 EXIST. 8" WATER LINE AND  
 ALL OTHER UTILITIES PRIOR  
 TO CONSTRUCTION.

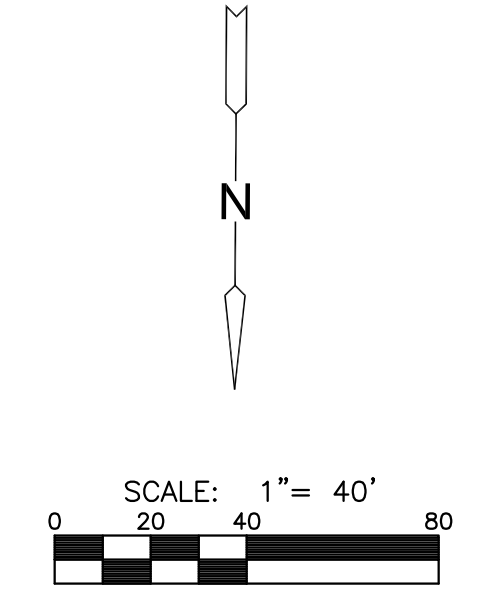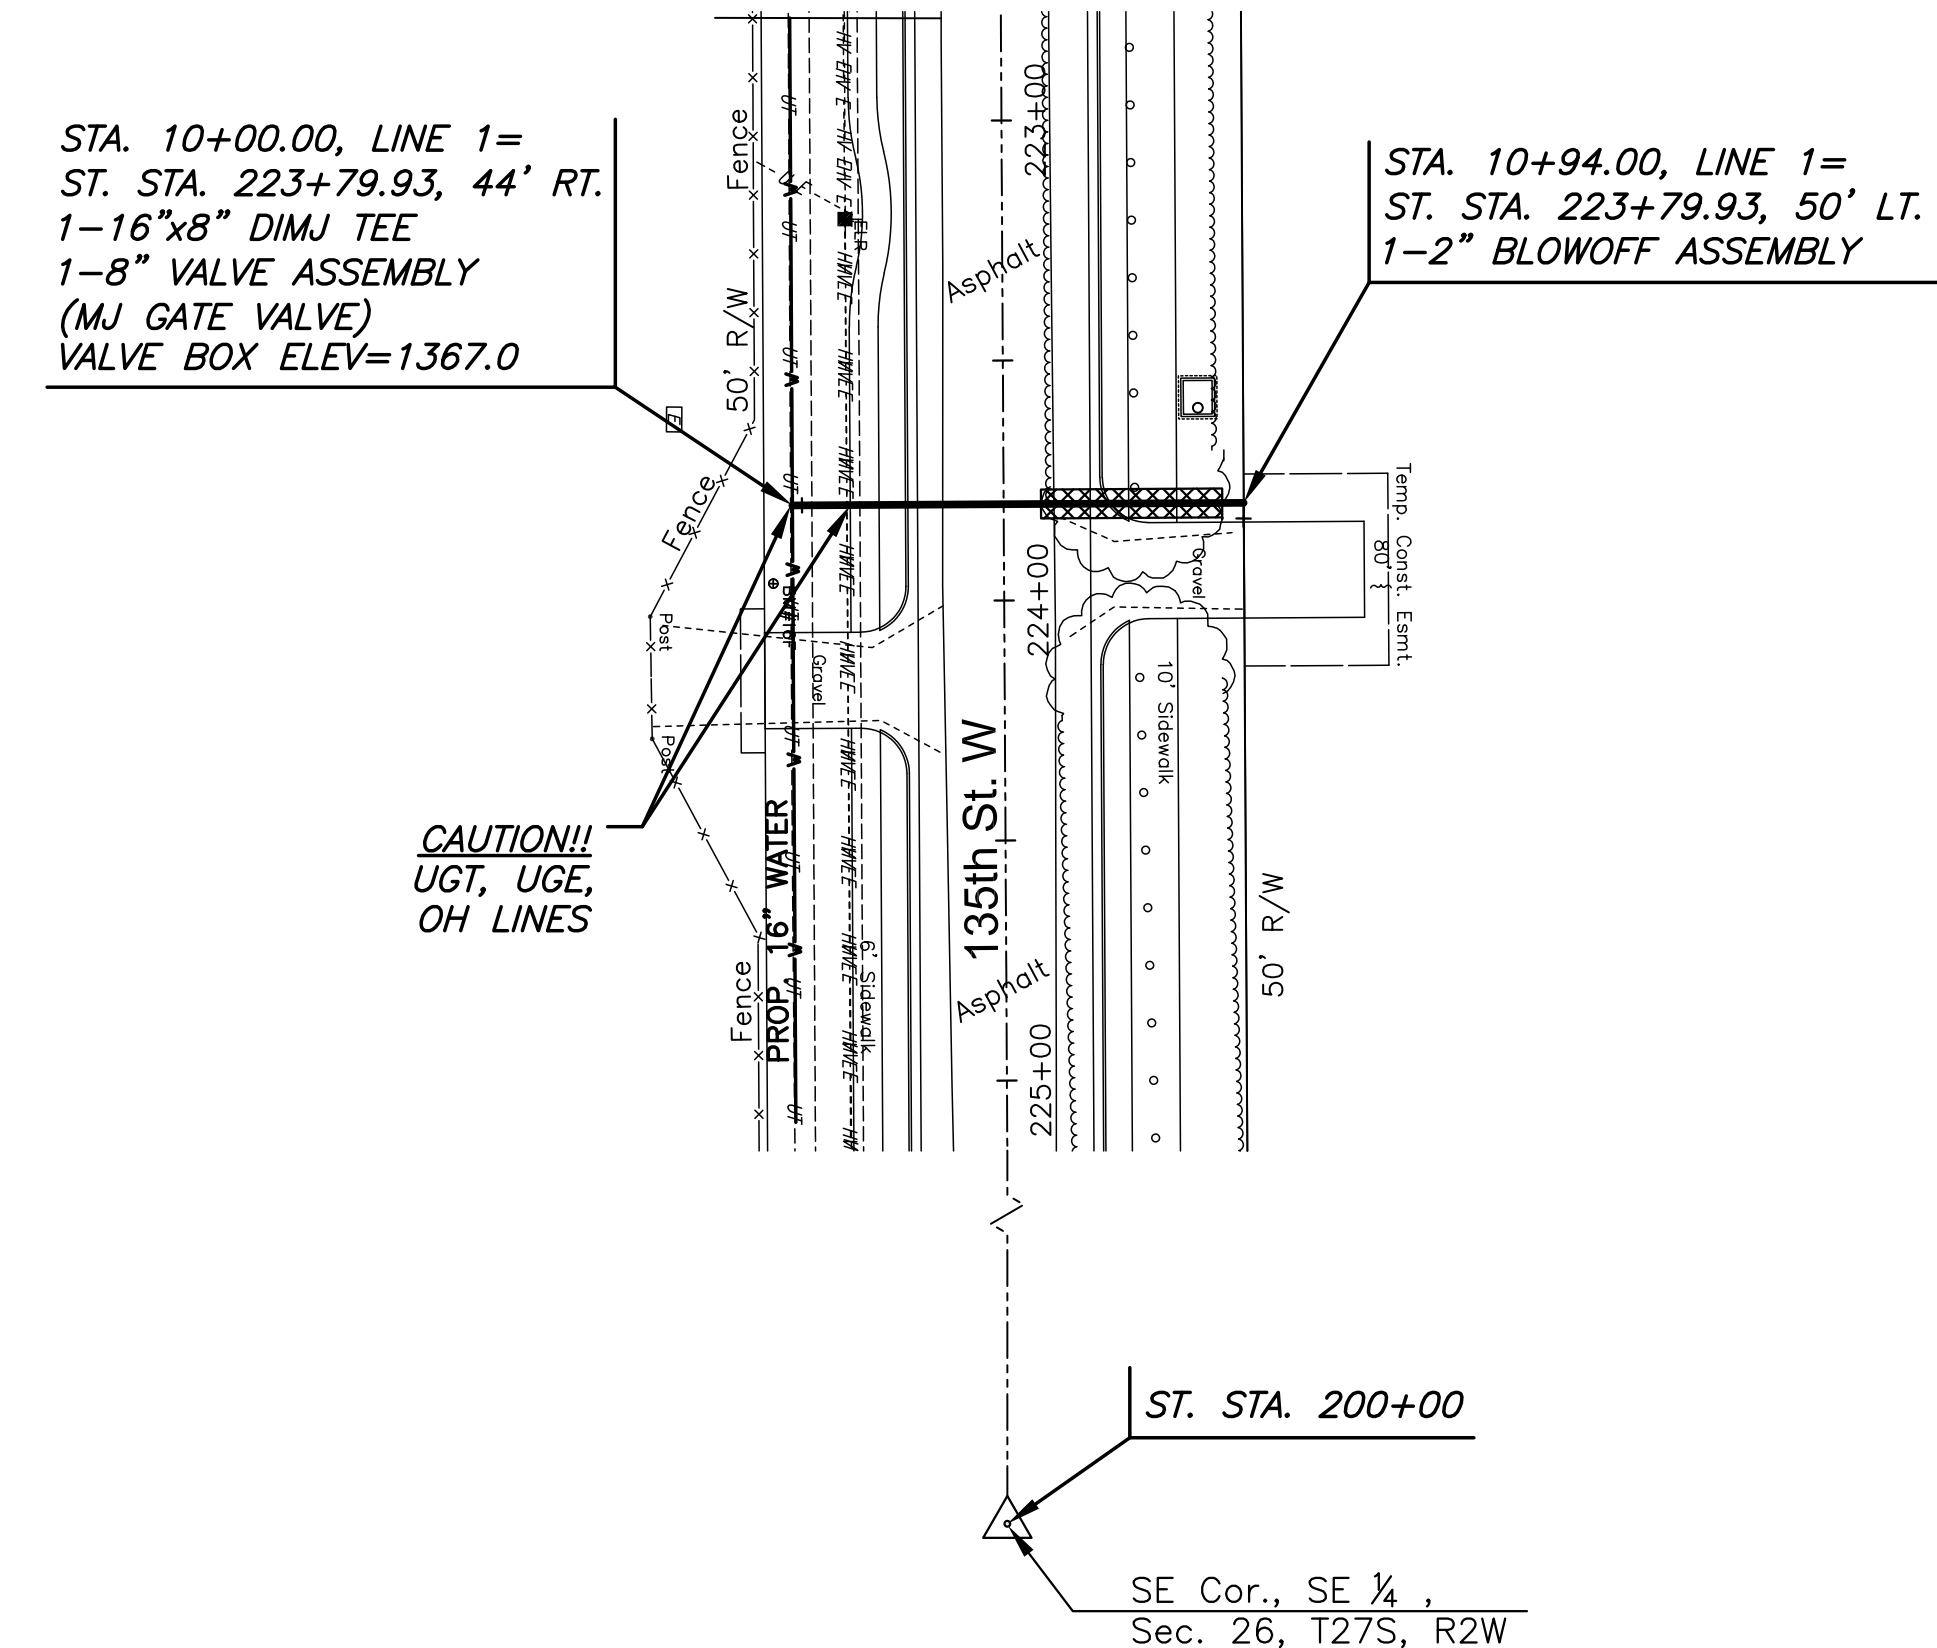

PLAN LINE 1  
 PROFILE LINE 1

