

WATER DISTRIBUTION SYSTEM IMPROVEMENTS

IN


135TH ST. W. - KELLOGG AVENUE (U.S. 54) TO ONEWOOD

CITY OF WICHITA PROJECT NO. 448-90579

OCA NO. 635813

CITY OF WICHITA, KANSAS

GARY JANZEN, P.E. - CITY ENGINEER

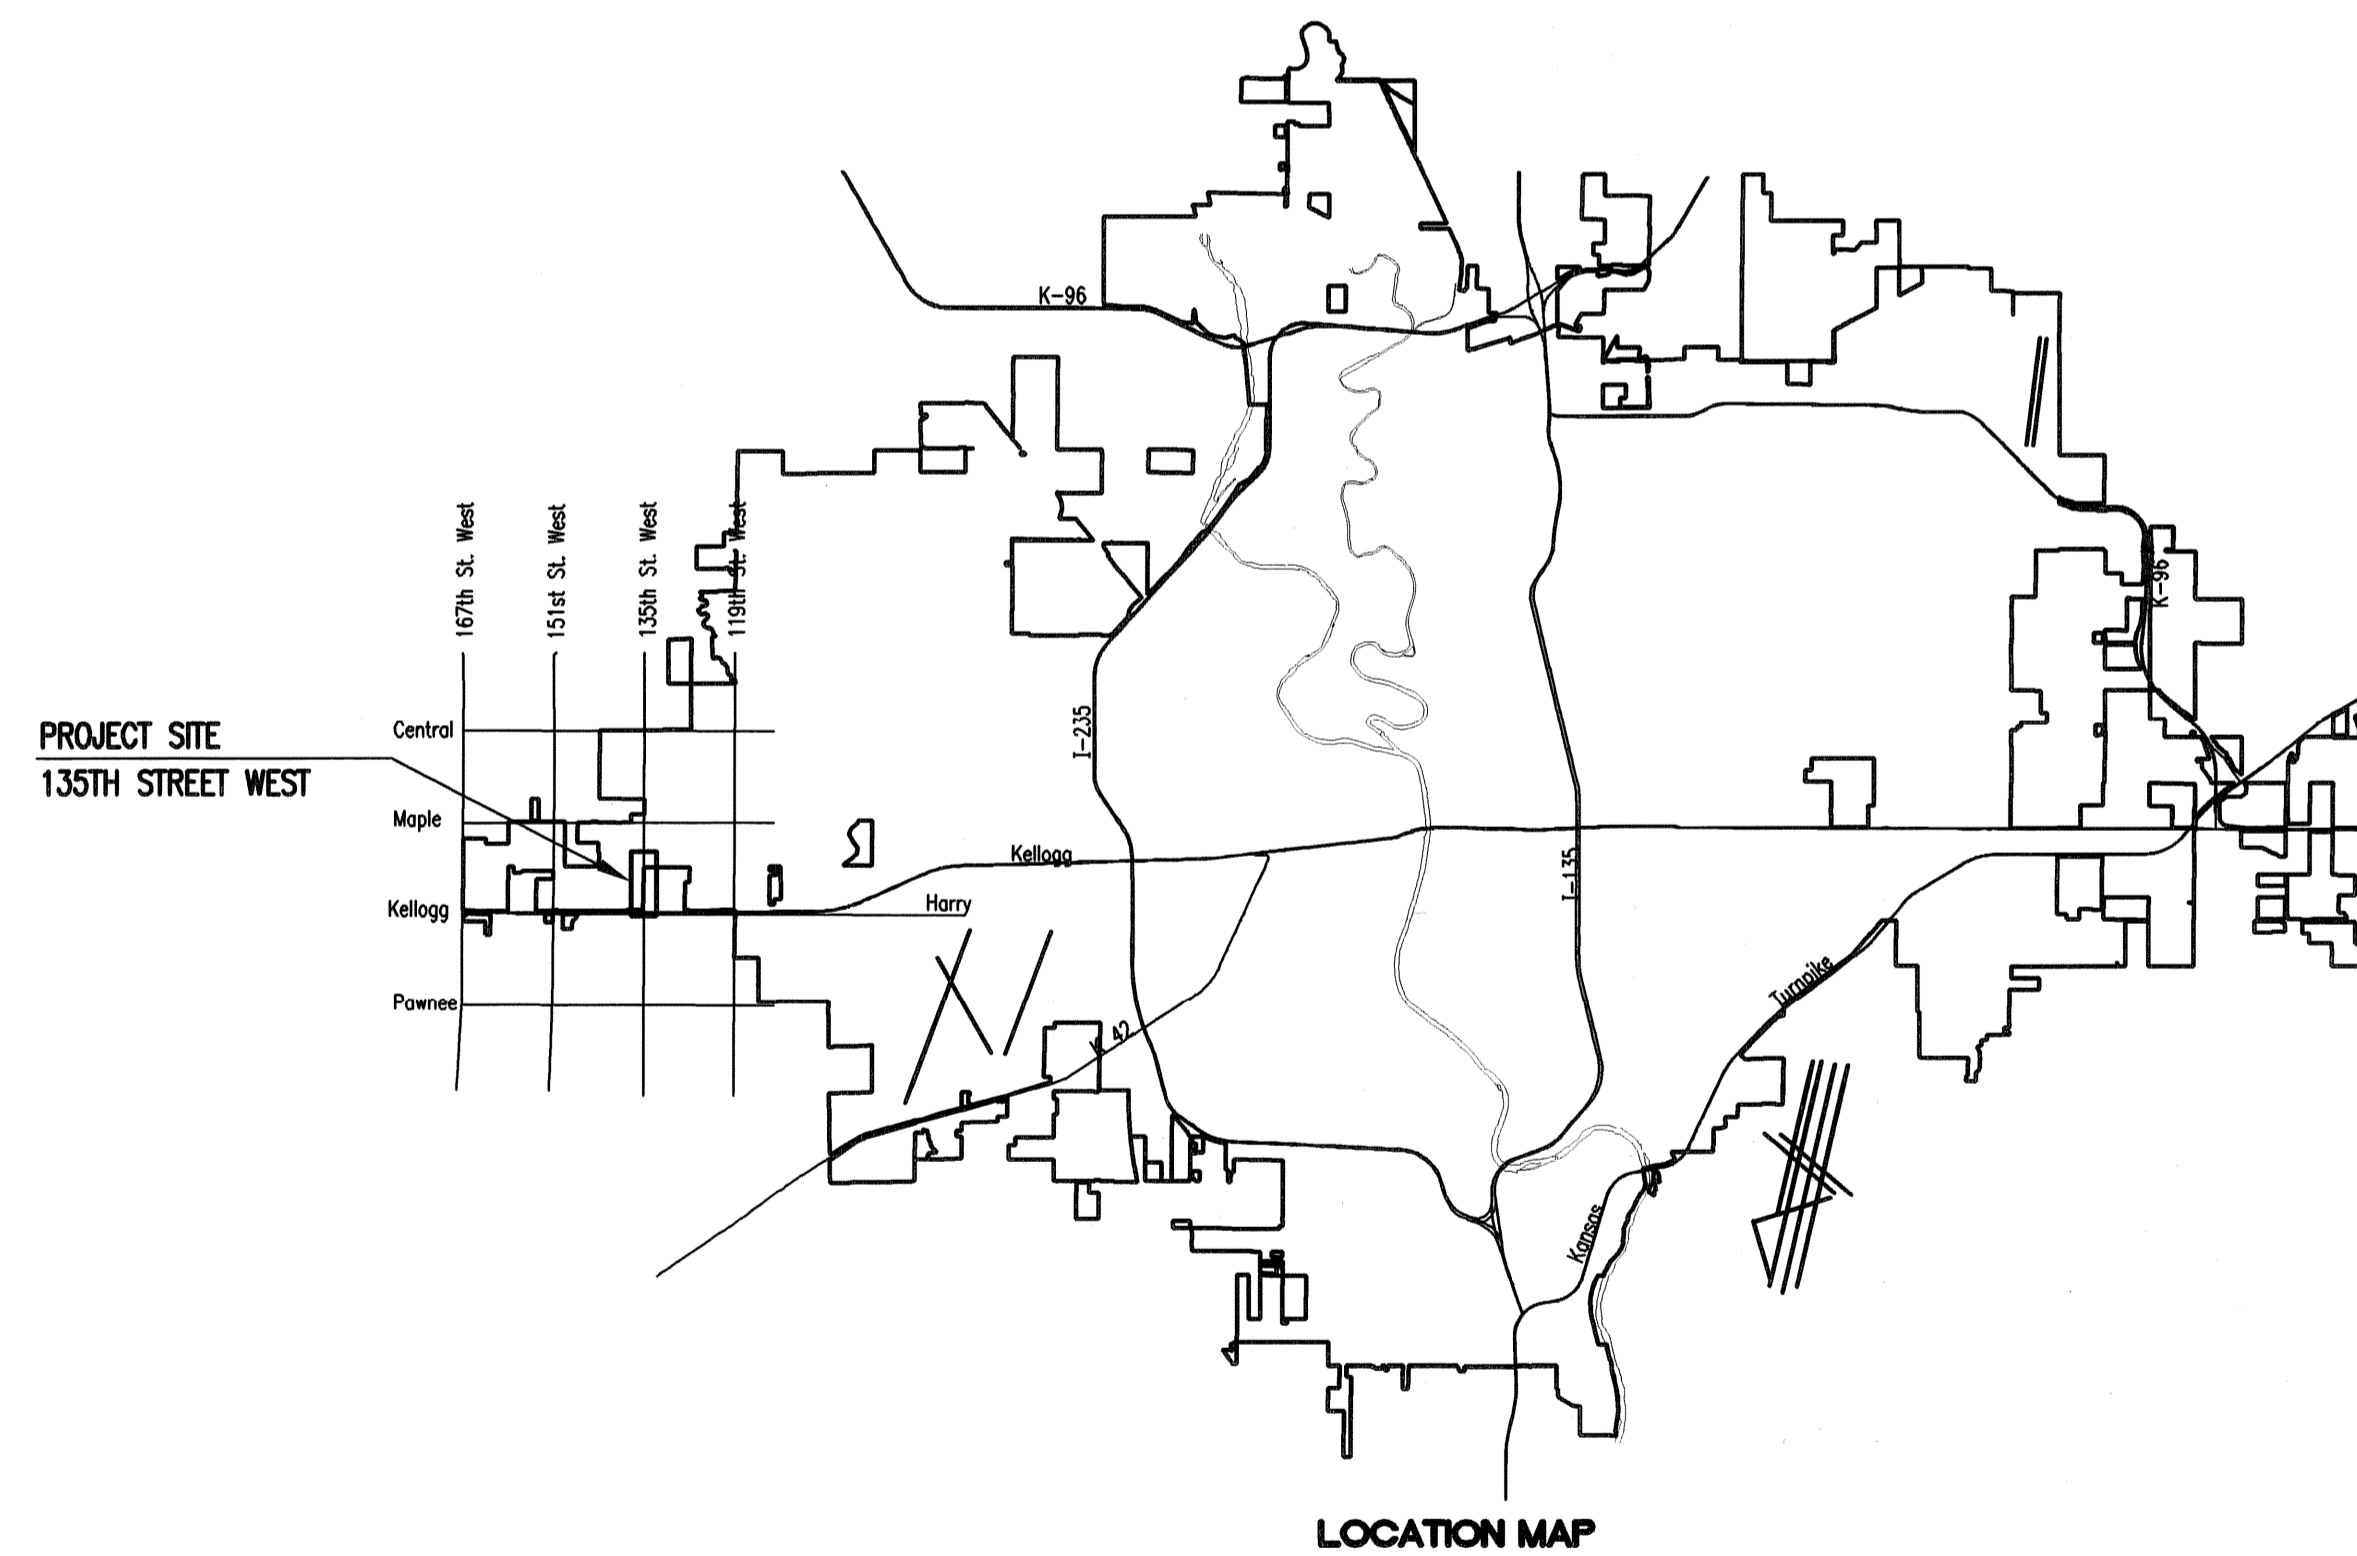

PART B
INDEX OF SHEETS

SHEET NO. B1	TITLE SHEET
SHEET NO. B2	KEY MAP AND GENERAL NOTES
SHEET NO. B3	STANDARD WATER ASSEMBLY DETAILS
SHEET NO. B4	MISCELLANEOUS WATER DETAILS
SHEET NO. B5	MISCELLANEOUS DETAILS
SHEET NO. B6-B9	PLAN/PROFILE
SHEET NO. B10-B12	SOIL EROSION BMP DETAILS

FEBRUARY 2013

PLANS PREPARED BY
PROFESSIONAL ENGINEERING CONSULTANTS, P.A.
 ENGINEERS
 WICHITA, KANSAS

