
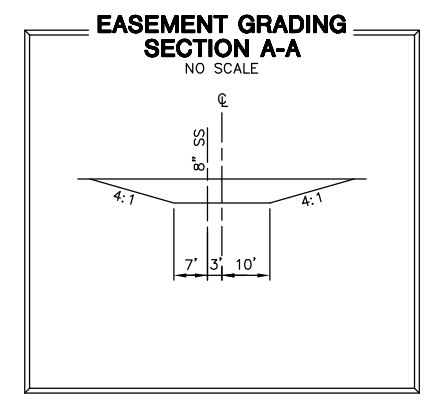


HAWTHORNE  
 ADDITION

HAWTHORNE  
 ADDITION

HAWTHORNE  
 ADDITION

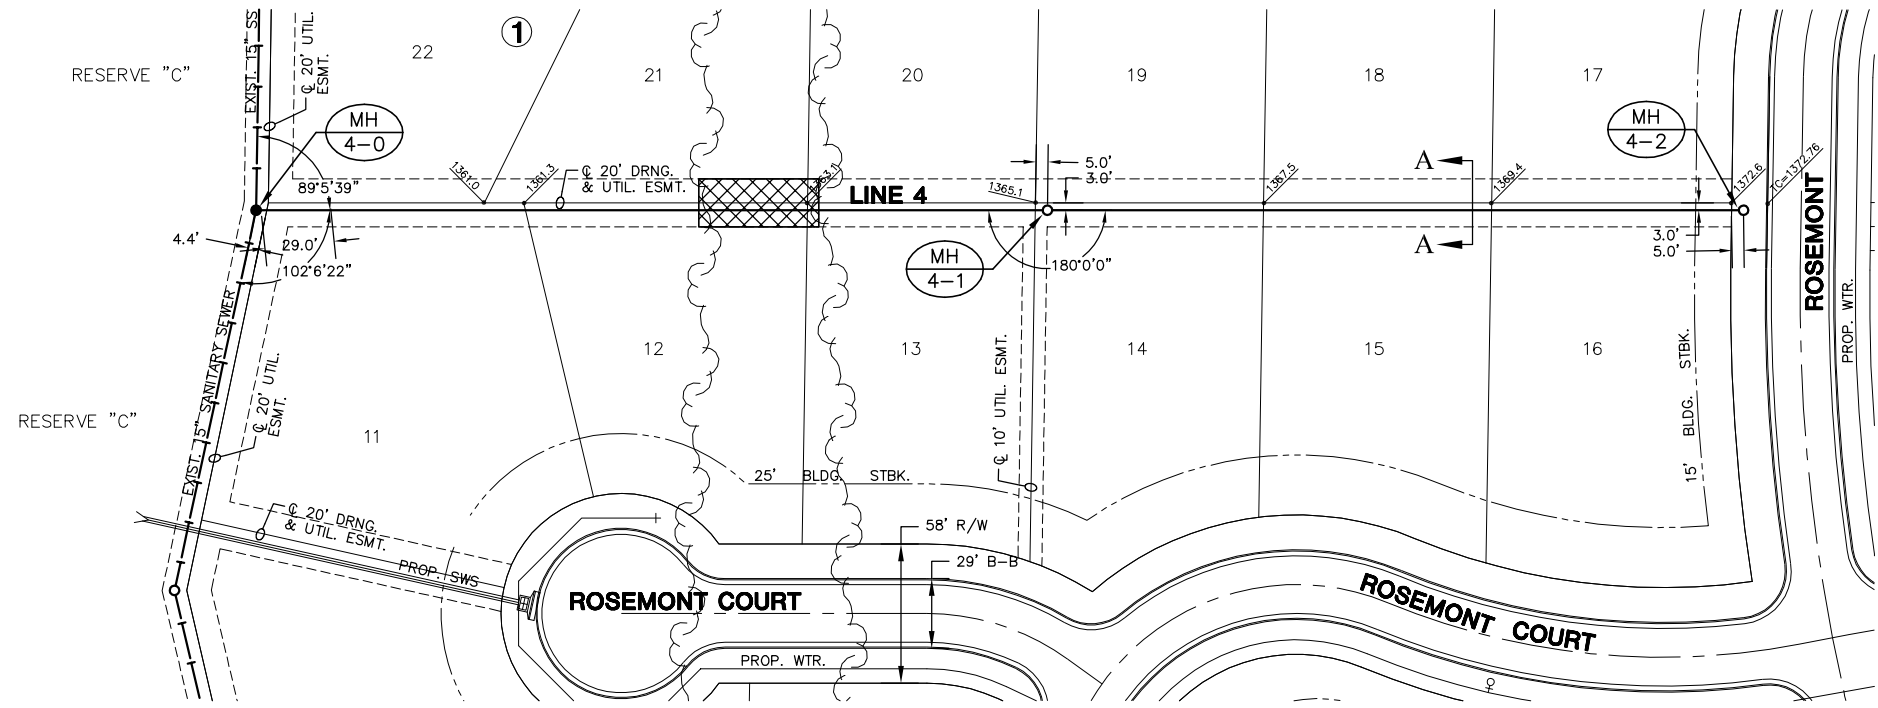

PLAN LINE 4

SCALE: 1"=40'

HAWTHORNE  
 ADDITION

= TREE REMOVAL  
 (10' WIDTH MAX.)

SCALE: 1"= 40'  
 0 20 40 80

PROFILE LINE 4

SCALE: HORIZ. 1"=40'  
 SCALE: VERT. 1"=5'

