

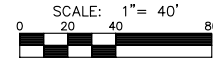


**REED'S COVE ADDITION  
SANITARY SEWER PLANS  
PHASE 3 - LINE 1**

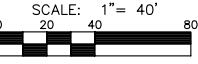

**PLAN LINE 1**

**PROFILE LINE 1**

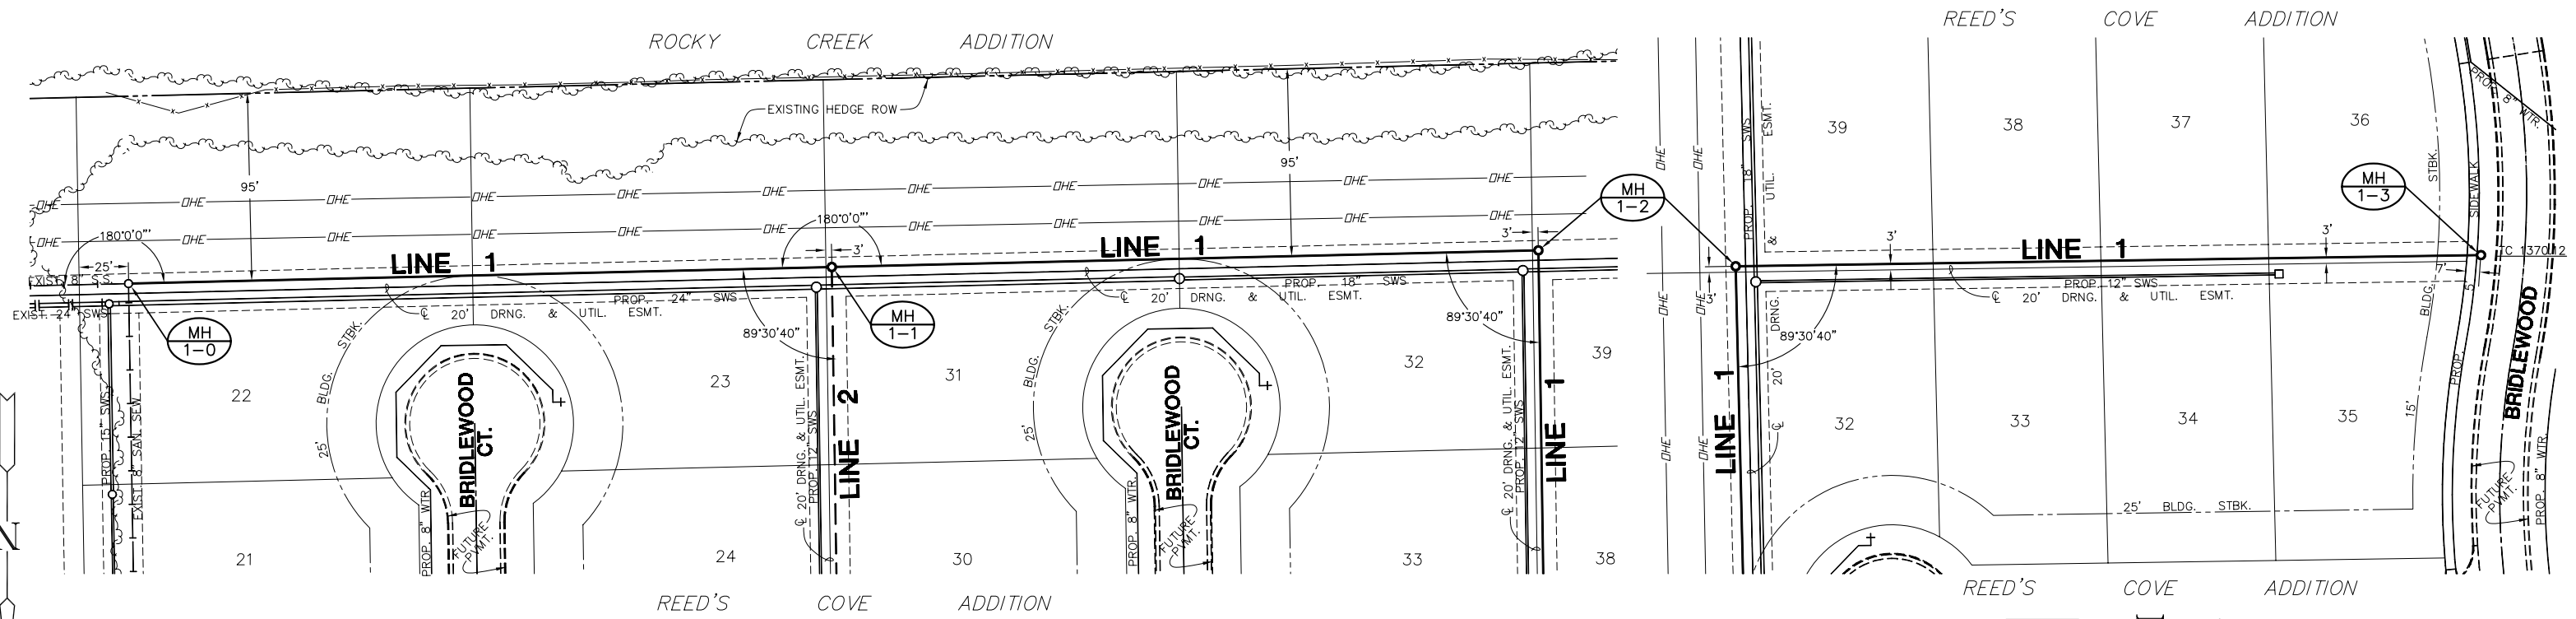