



PLAN SWS LINE 2  
PROFILE SWS LINE 2

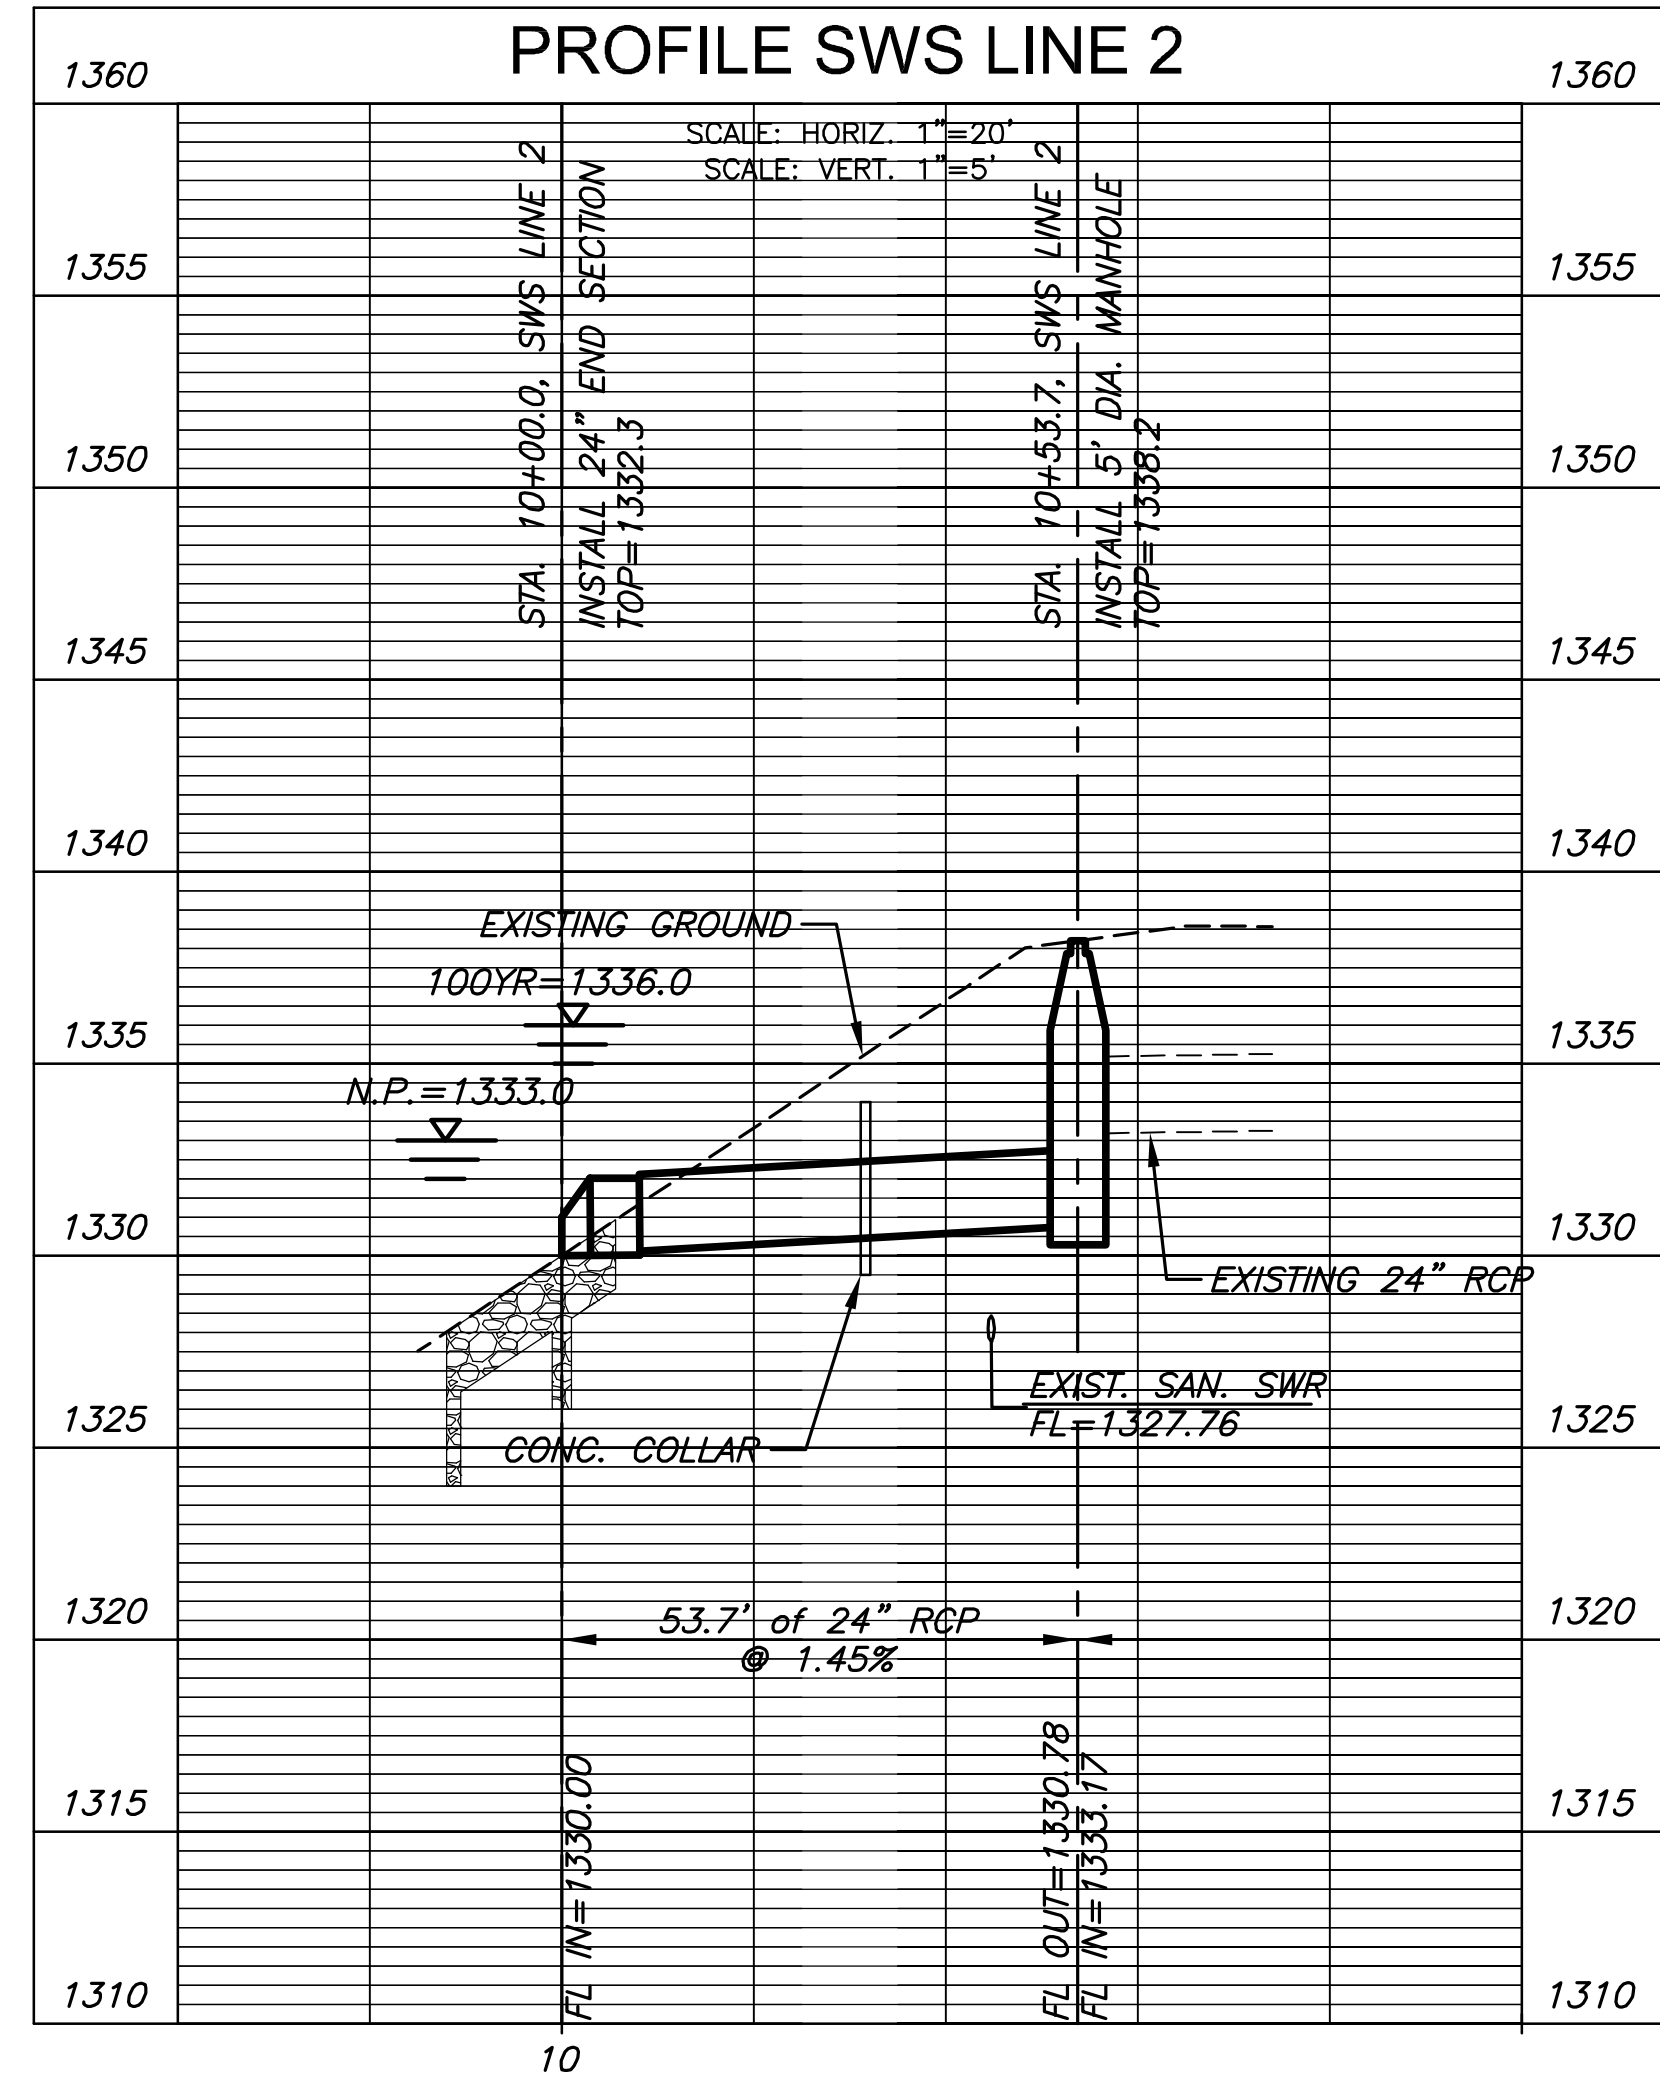

PLAN SWS LINE 3  
PROFILE SWS LINE 3

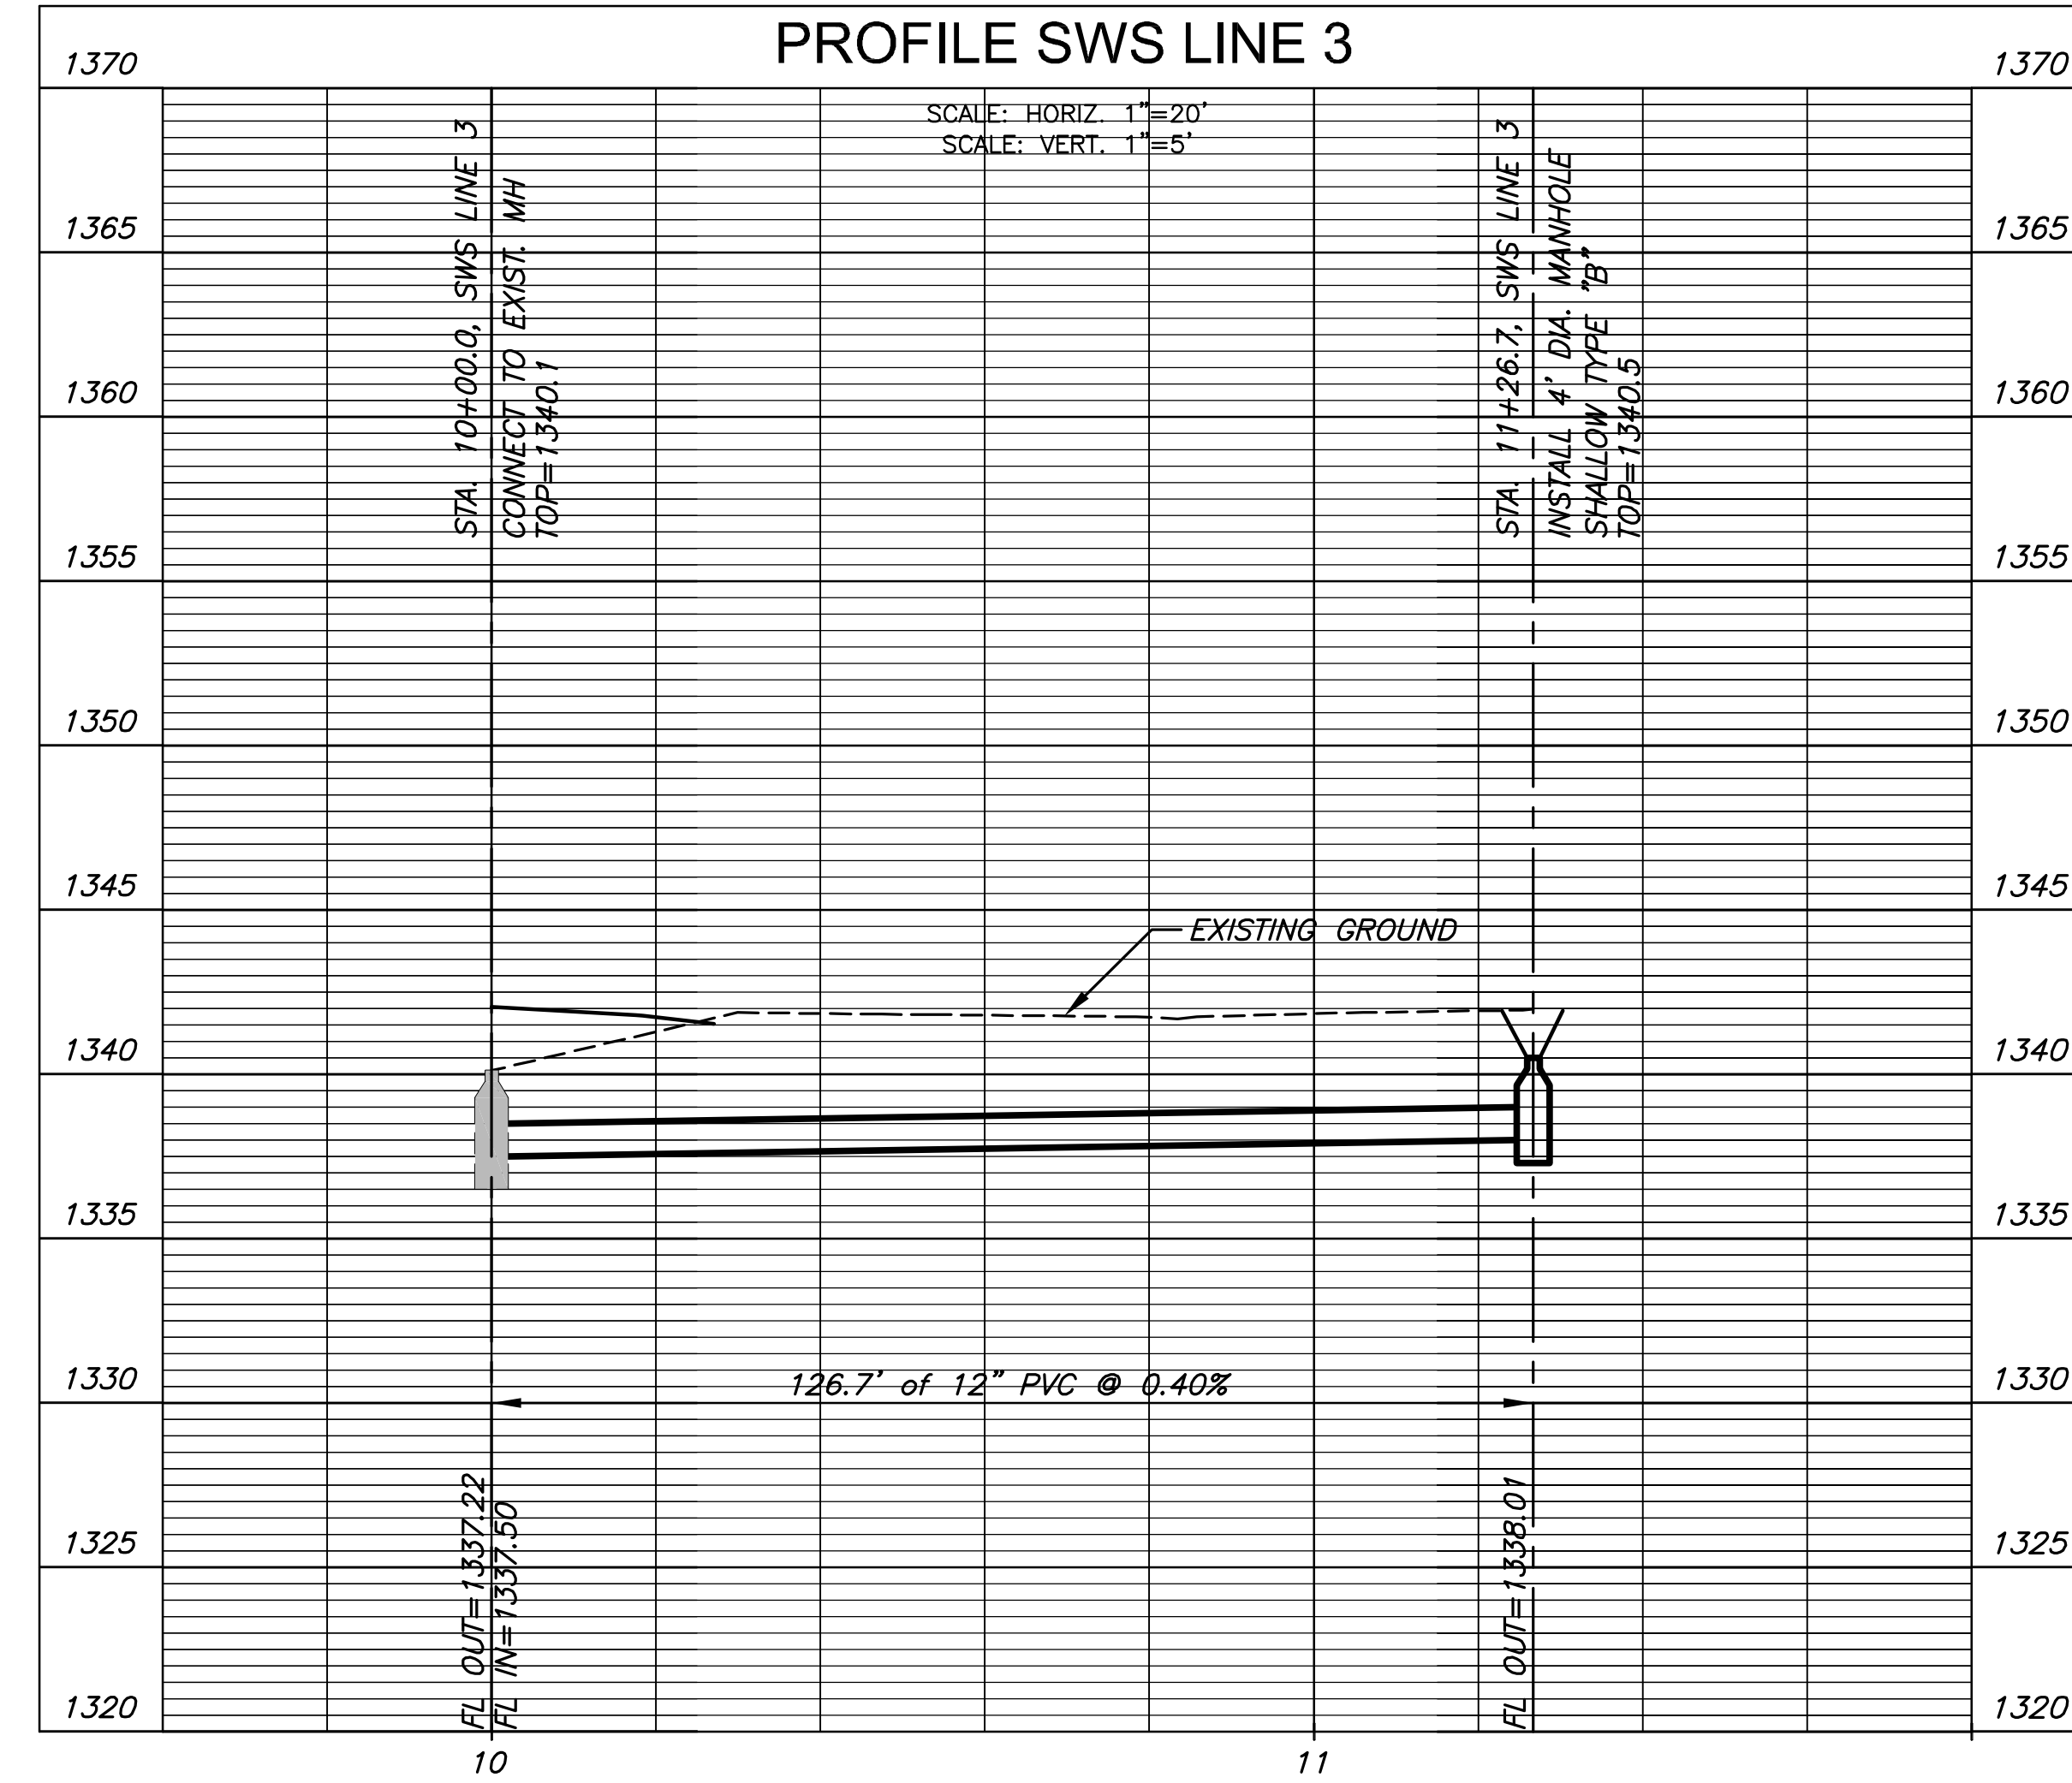

STORM WATER SEWER PLAN FOR  
**BAY COUNTRY ADDITION**  
PHASE 1

©2013 MKEC Engineering All Rights Reserved  
www.mkec.com  
These drawings and their contents, including, but not limited to, all concepts, designs, & ideas are the exclusive property of MKEC Engineering (MKEC), and may not be used or reproduced in any way without the express consent of MKEC.

LINE 2 & 3 PLAN & PROFILE

PROJECT NO.	468-84888	
DATE	OCTOBER 2013	
SCALE	1"=20'	
DESIGNED	DRAWN	CHECKED
SPE	SPE	GJA
NO.	REVISION	DATE
SHEET NO.		
6 OF 16		