

MAIZE ROAD PAVING AND DRAINAGE IMPROVEMENTS

TO SERVE

LOT 1, BLOCK 1 NEWMARKET V ADDITION

OCA NO. 766294


CITY OF WICHITA PROJECT NO. 472-84607

CITY OF WICHITA, KANSAS

GARY JANZEN, P.E. - CITY ENGINEER

INDEX OF SHEETS

1. TITLE SHEET
2. KEY MAP AND GENERAL NOTES
3. PLAT
- 4-5. TYPICAL PAVEMENT SECTIONS
6. SIDEWALK-MAIZE ROAD
- 7-9. MAIZE ROAD
- 10-13. COORDINATE GEOMETRY
14. VALLEY GUTTER PLAN
15. VALLEY GUTTER DETAILS
16. CURB AND GUTTER DETAILS
17. SEGMENTAL RETAINING WALL
18. WHEELCHAIR RAMP DETAILS
19. MANHOLE ADJUSTMENT DETAILS
20. PLAN AND PROFILE-SWS LINE NOS. 1-4
21. PLAN AND PROFILE-SWS LINE NOS. 5-7
22. TYPE 1A CURB INLET (L=5' AND 10')
23. MANHOLE-INLET FRAME AND COVER DETAILS
24. CURB INLET PAVEMENT UNDERDRAIN DETAILS
25. DITCH LINING AND RIPRAP DETAILS
26. MISCELLANEOUS DETAILS-STORM SEWER
- 27-29. PLAN AND PROFILE-RCB
- 30-38. RCB DETAILS
39. PAVEMENT MARKING AND DETAILS
40. CONSTRUCTION SEQUENCE
- 41-42. TRAFFIC CONTROL-STAGE 1
- 43-44. TRAFFIC CONTROL-STAGE 2
- 45-50. TRAFFIC CONTROL DETAILS
51. EROSION CONTROL PLAN
- 52-55. EROSION CONTROL DETAILS
- 56-65. CROSS SECTIONS

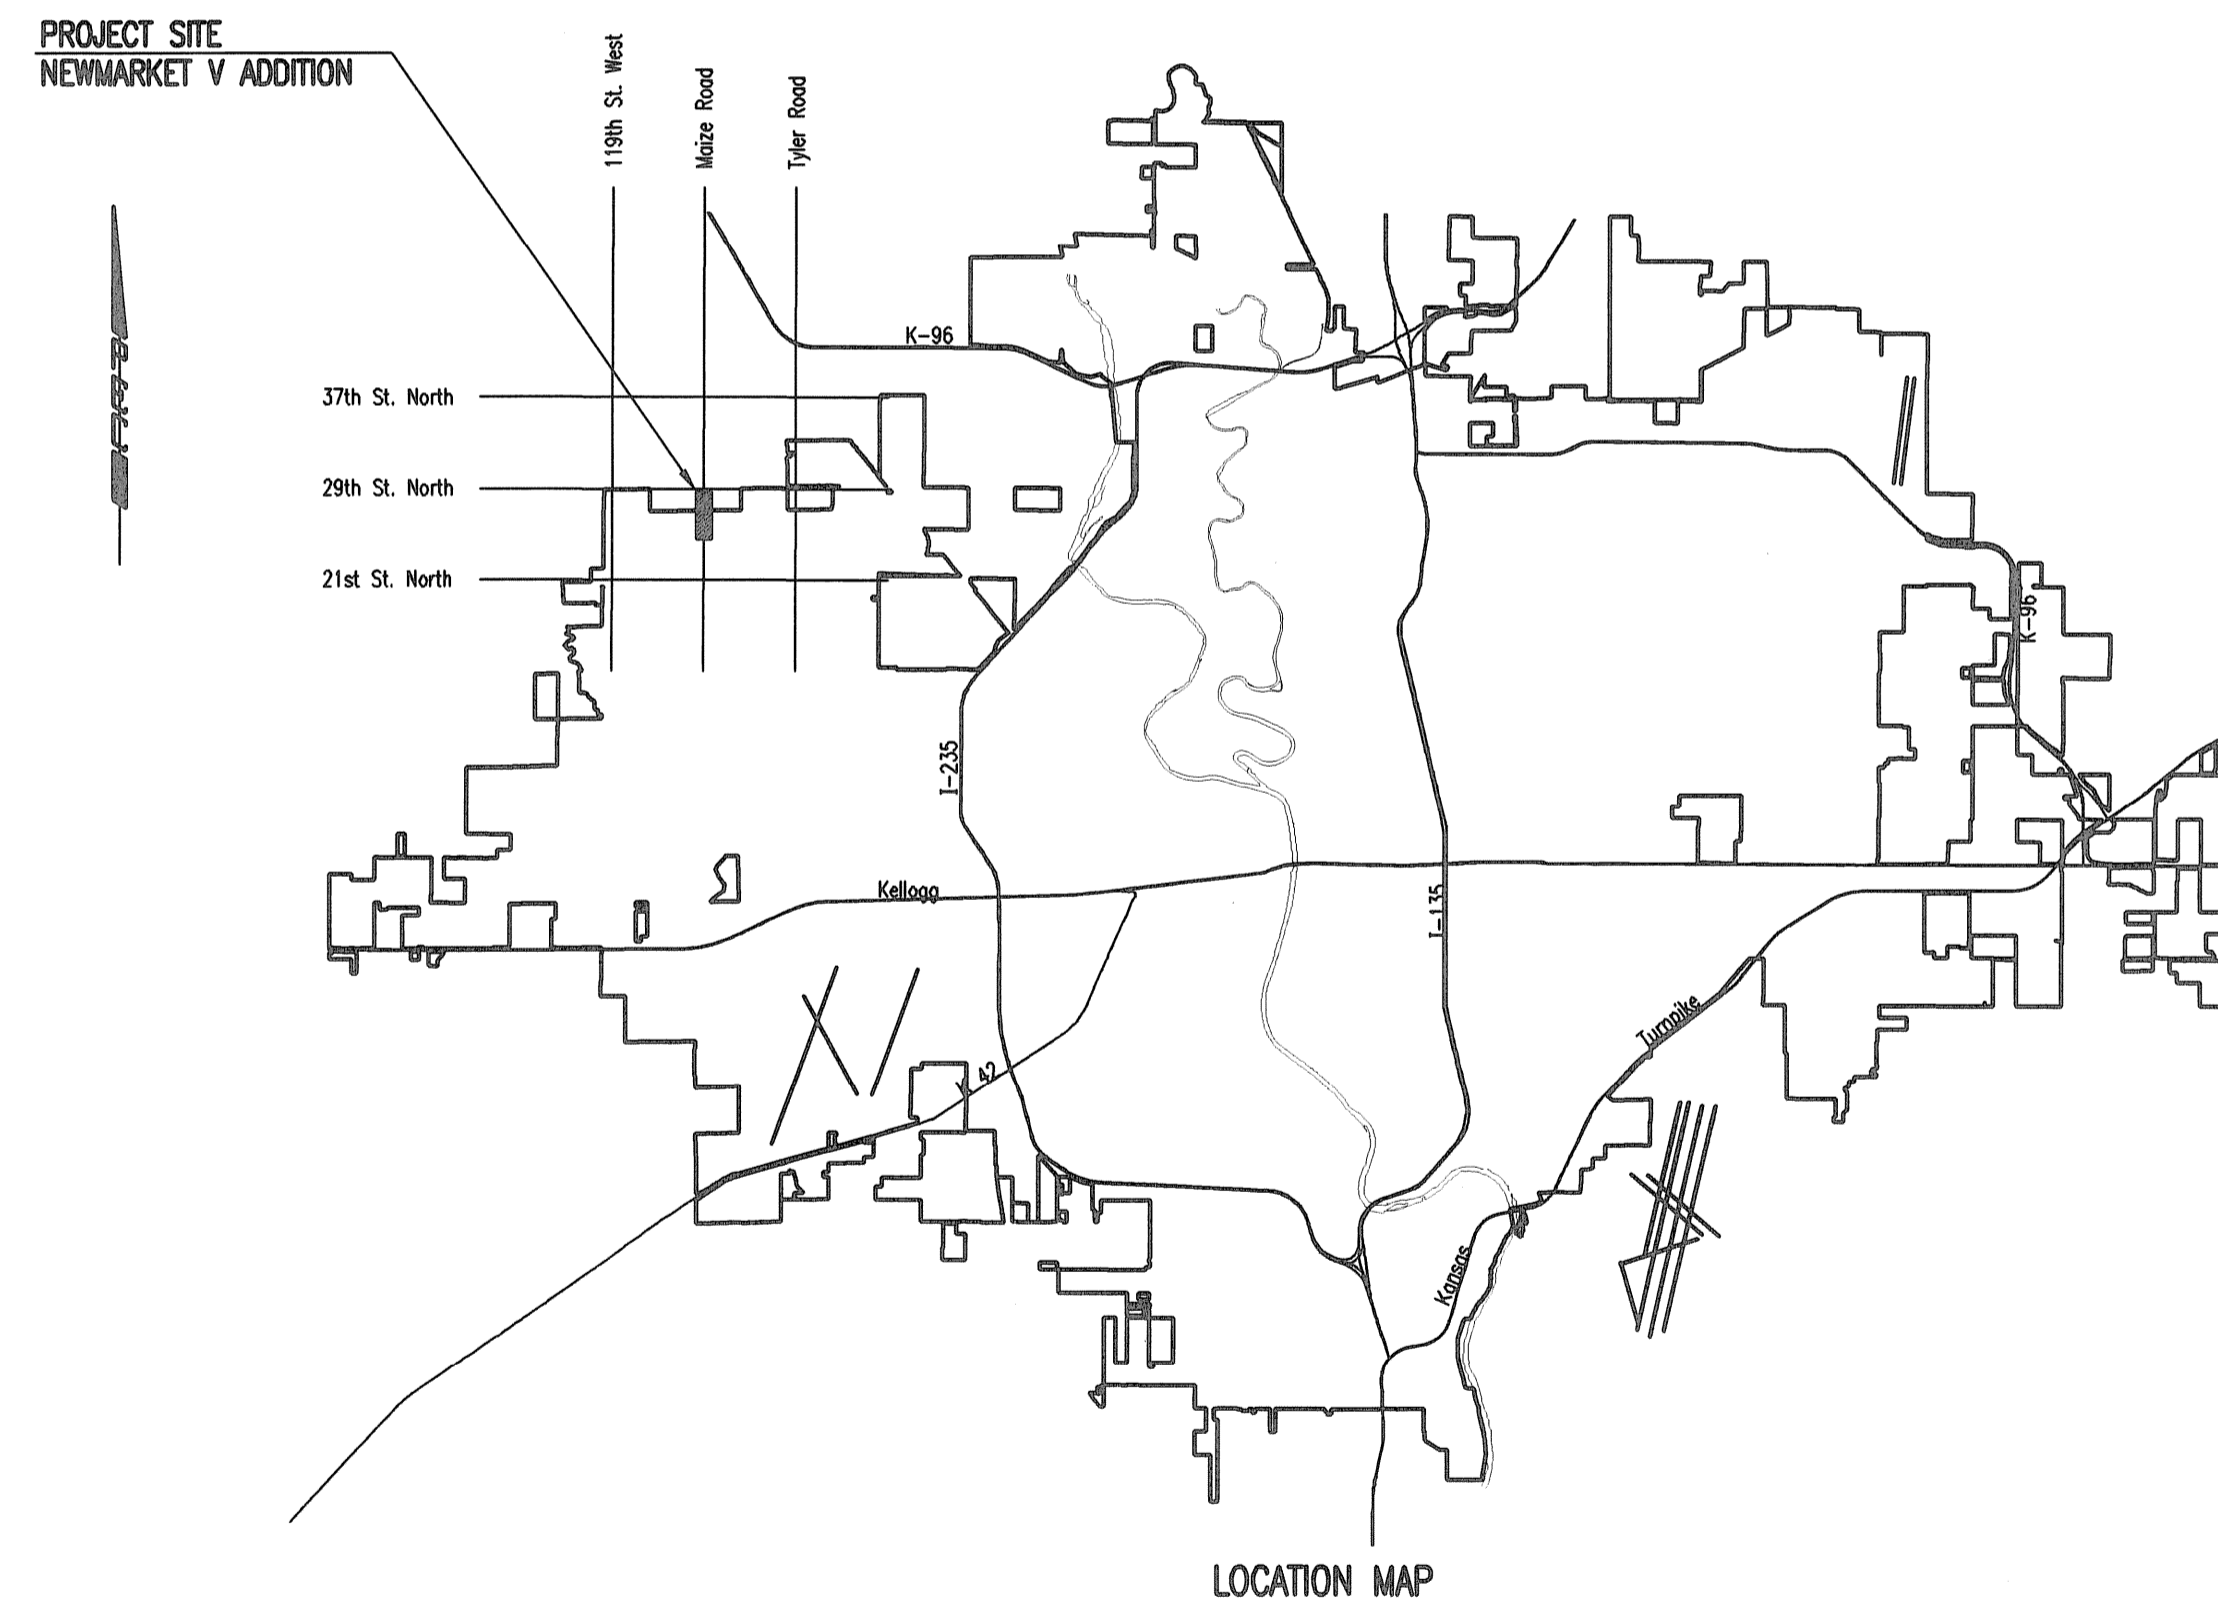

EARTHWORK

EXCAVATION	1,028 CU. YDS.
COMPACTED FILL	1,692 CU. YDS.
LOOSE FILL	3,919 CU. YDS.

EARTHWORK TOTALS SHOWN ABOVE ARE APPROXIMATE. CONTRACTOR MUST SATISFY THEMSELVES WITH EARTHWORK BALANCING PRIOR TO BID.

STORMWATER COMPLIANCE STATEMENT

PROJECT DISTURBED AREA: 5 ACRES

IMPERVIOUS AREA PRE-CONSTRUCTION: 95,614 S.F.

IMPERVIOUS AREA POST-CONSTRUCTION: 118,320 S.F.

THIS PROJECT COMPLIES WITH DEVELOPMENT AND REDEVELOPMENT REQUIREMENTS OF SECTION 16.32 CITY STORMWATER REGULATIONS THROUGH VEGETATED BUFFERS AND WATER QUALITY PROPRIETY DEVICE INSTALLATION.

DEVELOPER CONTACT

MR. DAVID HAMBRICK
NEWMARKET V, L.L.C.
727 N. WACO, SUITE 400
WICHITA, KANSAS 67203
(316) 263-3201

CONSTRUCTION TRAFFIC NOTES

TRAFFIC TO BE CARRIED THROUGH CONSTRUCTION. FOR TRAFFIC HANDLING AND CONSTRUCTION SEQUENCE, SEE SHEETS NOS. 40-44.

DECEMBER 2013

PLANS PREPARED BY

PROFESSIONAL ENGINEERING CONSULTANTS, P.A.

ENGINEERS

WICHITA, KANSAS

