


TYPICAL SECTION

Sta. 46+85.36 to Sta. 48+11.48
Maize Road

⊕ Sta. 46+85.36 to Sta. 48+11.48 transition from 0'-0" to 6'-6" (See Plans)
⊖ Sta. 46+78.63 to Sta. 47+50.00

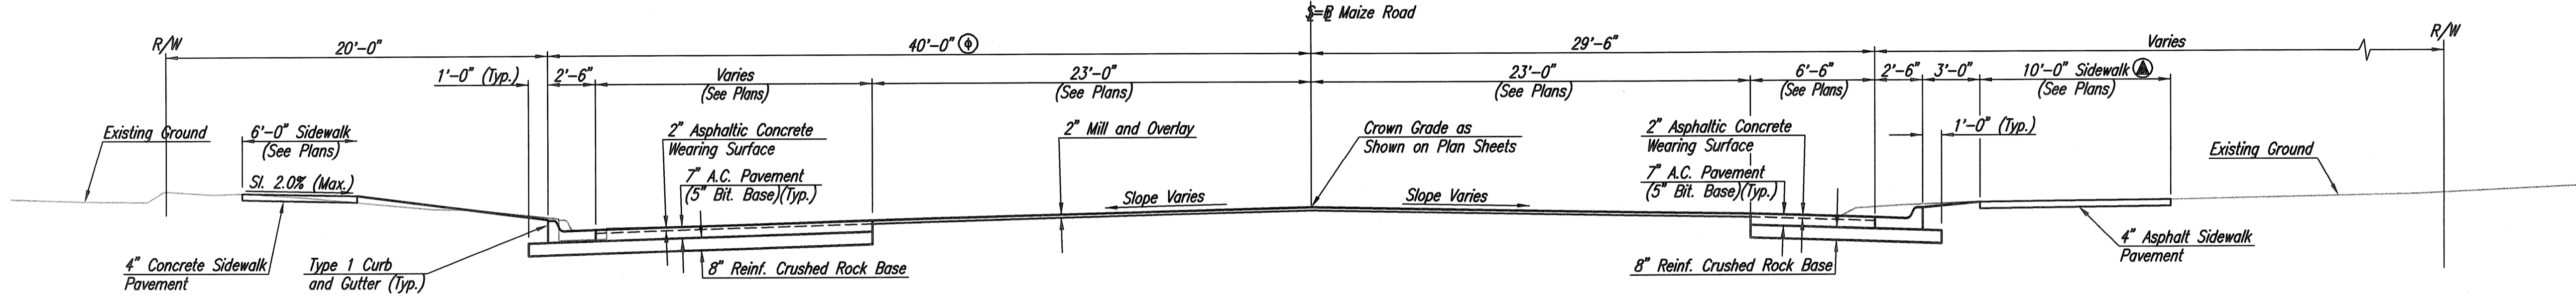


TYPICAL SECTION

Sta. 48+11.48 to Sta. 49+26.03
Maize Road

⊕ 40'-0" from Sta. 48+40.03 to Sta. 48+54.27


⊖ Removal and Replace Asphalt Sidewalk from Sta. 47+87.42 to Sta. 48+57.08 and from Sta. 49+16 to Sta. 49+53

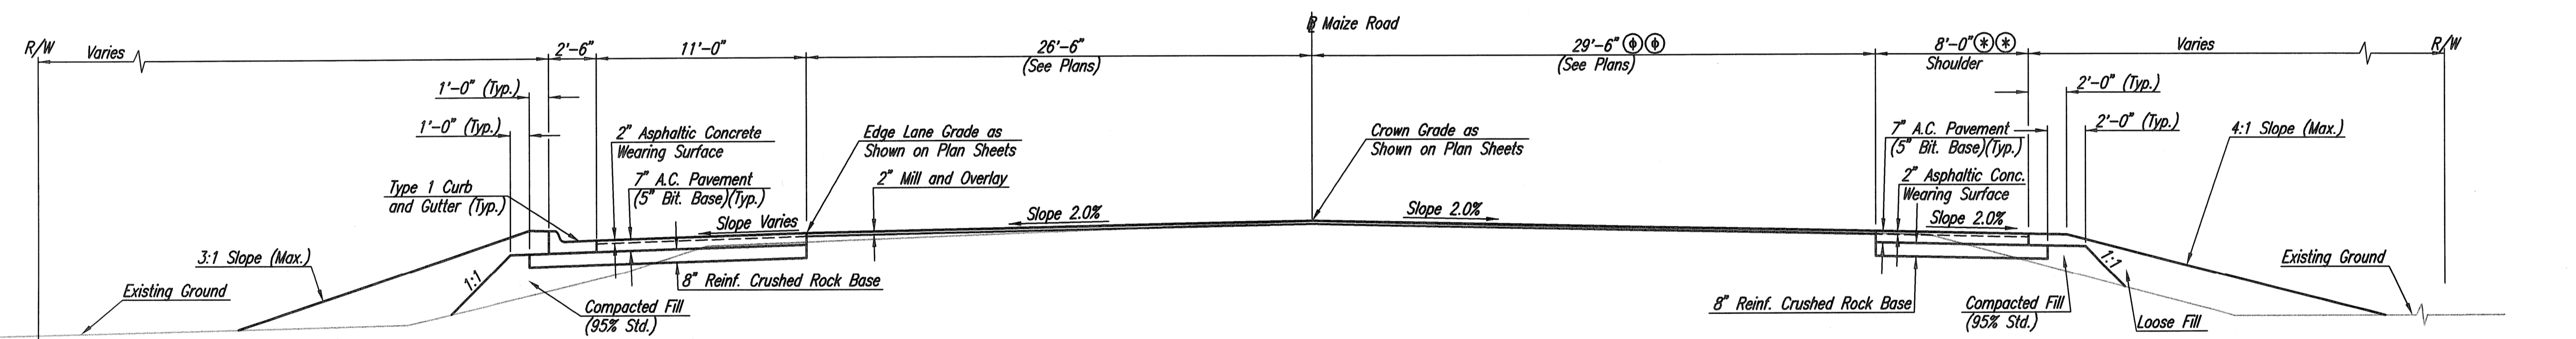

TYPICAL SECTION

Sta. 49+26.03 to Sta. 53+65.62
Maize Road

⊕ 23'-6" from Sta. 49+26.03 to Sta. 50+00.00
⊖ 14'-0" from Sta. 49+26.03 to Sta. 50+00.00

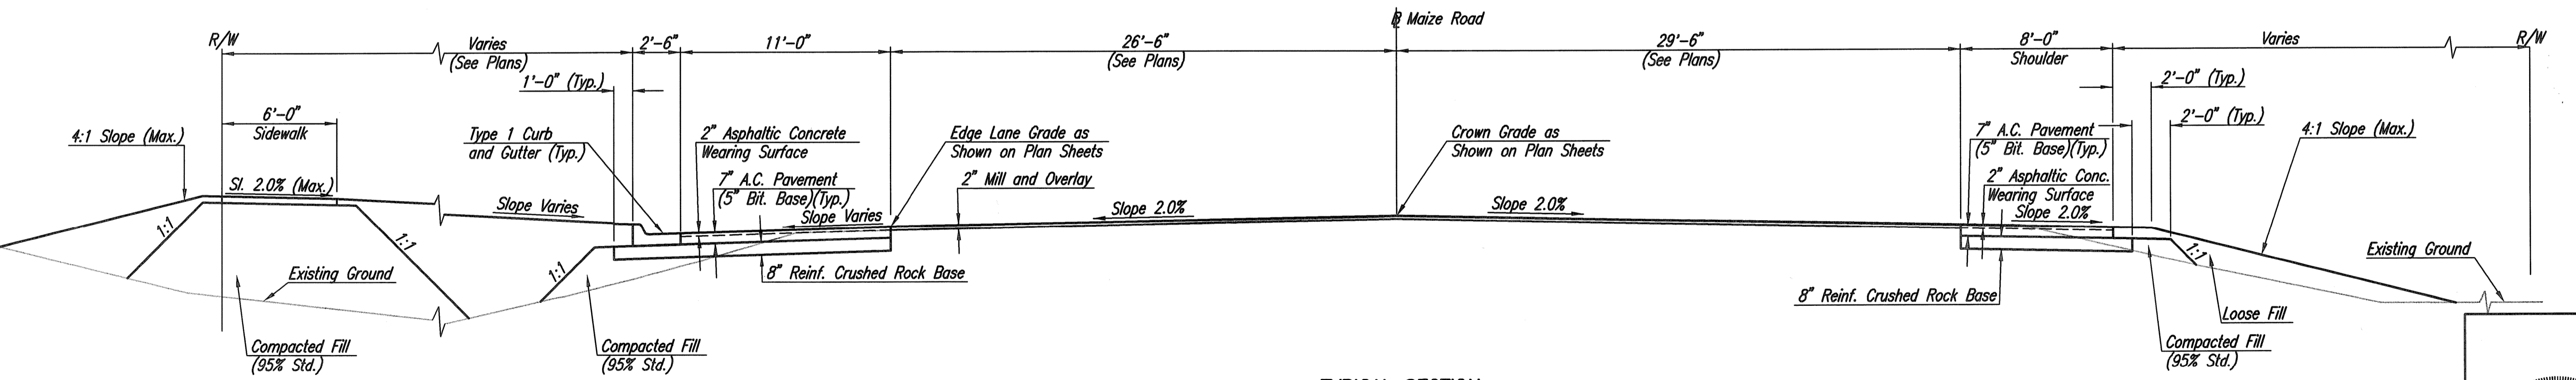

TYPICAL SECTION


Sta. 53+65.62 to Sta. 57+00.00
Maize Road

EARTHWORK SUMMARY (C.Y.)			
	Excavation	Compacted Fill (95%)	Loose Fill**
Maize Road	1,028	1,692	3,919
TOTALS	1,028	1,692	3,919

**NO SHRINKAGE FACTOR HAS BEEN APPLIED.
ESTIMATED BORROW REQUIRED:
5,611/0.85 = 1,028=5,573 C.Y.

SEE SHEET NO. 16 FOR CURB & GUTTER DETAILS

Saved 12-17-2013 8:25:33 AM by BJS
 Plot Scale 1:5 12-17-2013 1:07:28 PM by BJS
 C:\2013\12568\000_001\12568-001-04C-TYPICAL SECTIONS

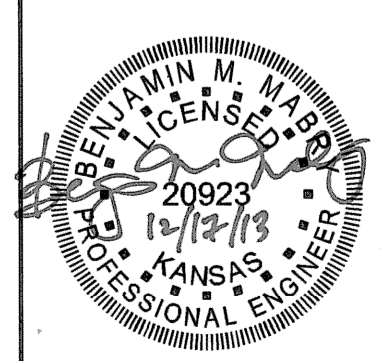

No.	Revision	By	Date
MAIZE ROAD PAVING AND DRAINAGE IMPROVEMENTS LOT 1, BLOCK 1 NEWMARKET V ADDITION TYPICAL PAVEMENT SECTIONS GARY JANZEN, P.E.—CITY ENGINEER CITY OF WICHITA PROJECT NO. 472-84607			
		PROFESSIONAL ENGINEERING CONSULTANTS, P.A. 303 SOUTH TOPEKA WICHITA, KS 67202 316-262-2691 www.pect1.com	
Designed by	CSB	Job No.	35-12568-000/001
Drawn by	BJS	Date	September 2013
			Sht. 4 of 65